



B1	42x98	C40
T1	42x223	C30
W1	42x98	C30
W2	42x73	C24
W3	42x73	C24
W4	42x98	C30
W5	42x98	C30
W6	42x98	C30

KRAFTSPERRUR R3 2 stk

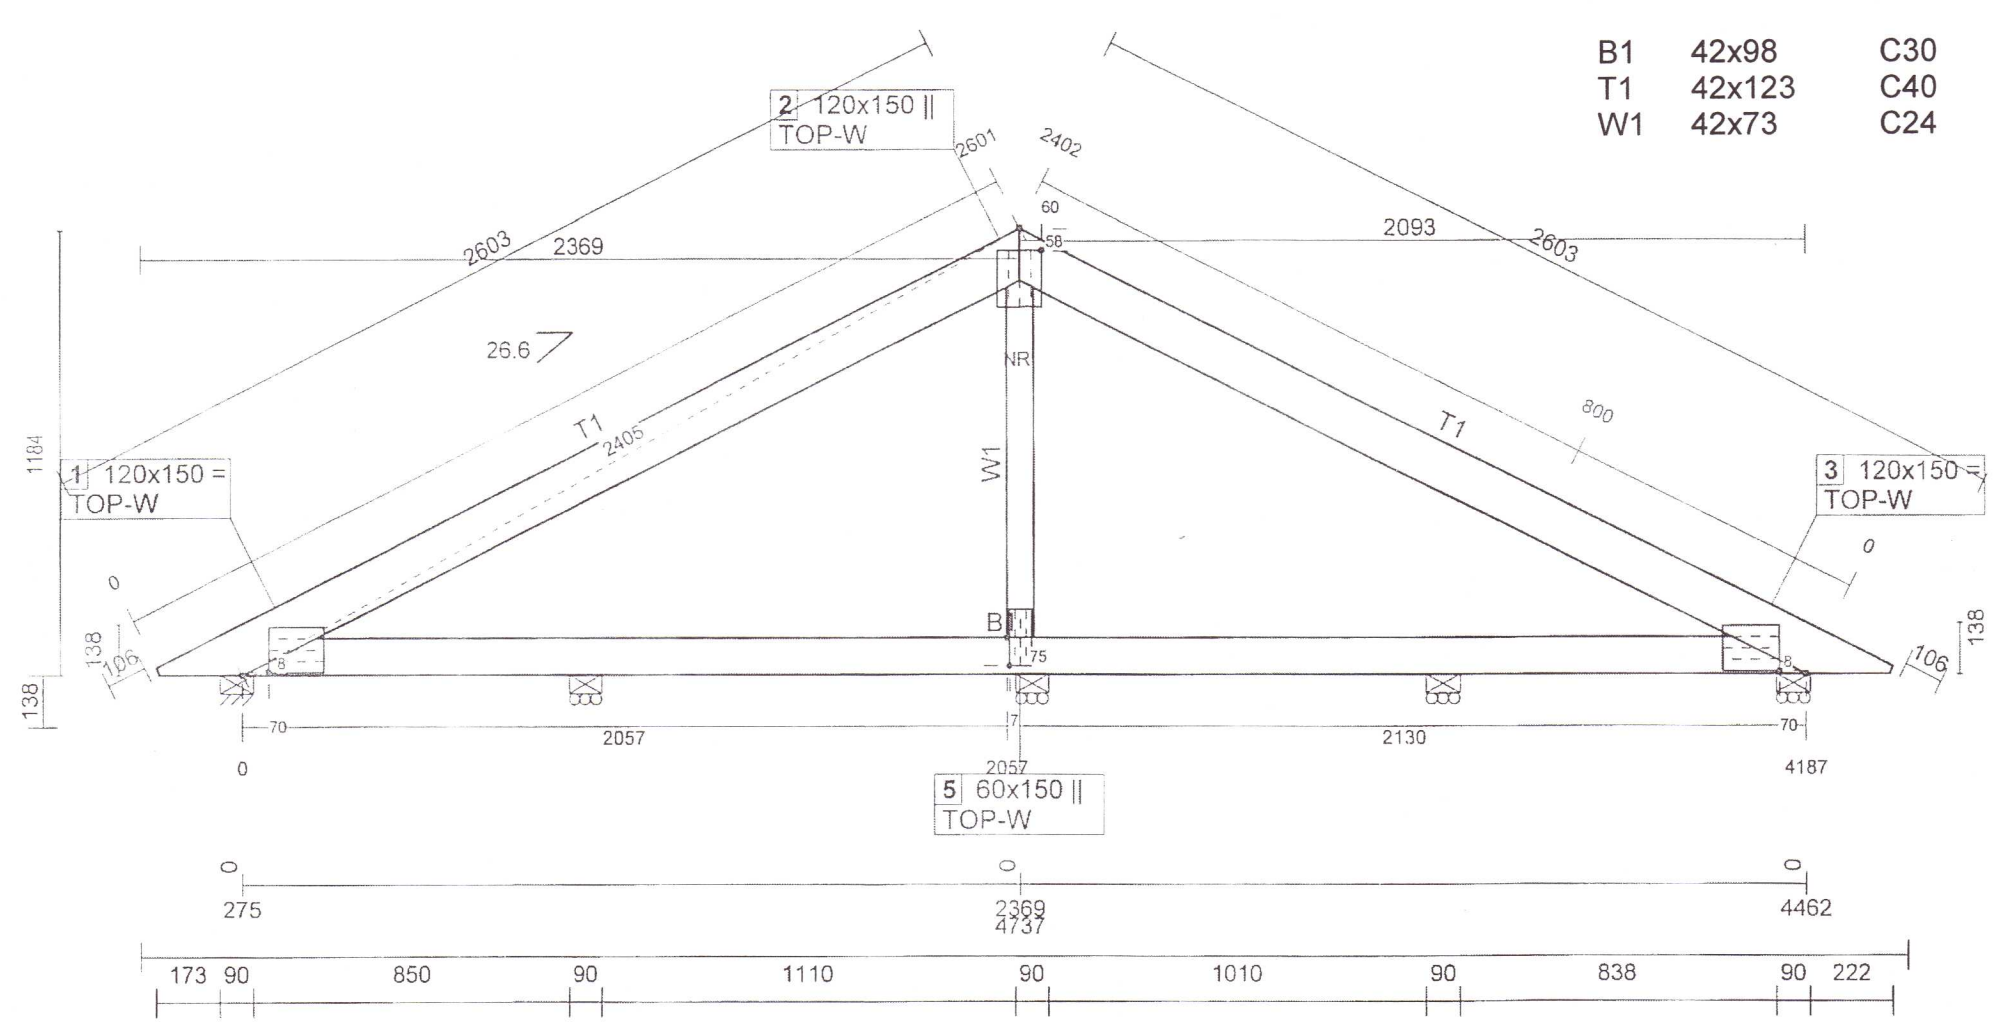

B1	42x98	C30
T1	42x123	C40
W1	42x73	C24

KRAFTSPERRUR R4 1 stk

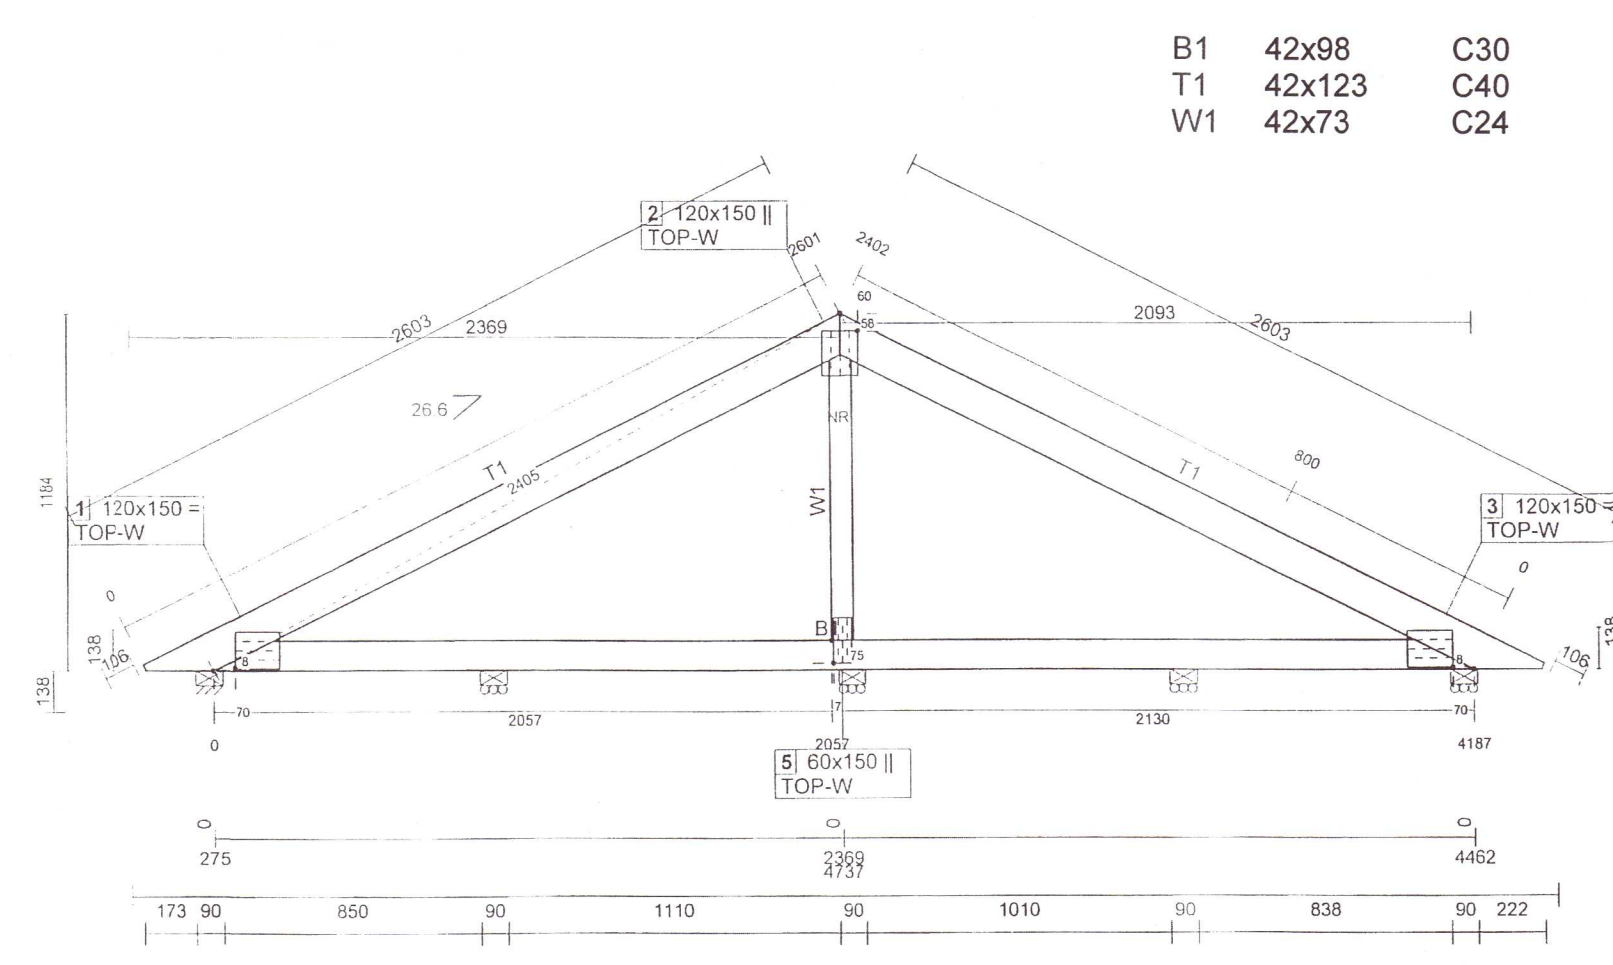

B1	42x98	C30
T1	42x123	C40
W1	42x73	C24

KRAFTSPERRUR R5 1 stk

Sámpykkt 6-6 2006
Anton Hauðsson
 Byggingatullfrú
 Flóahrepps

NR. DAGS. BREYTING

SKÝRINGAR

SKÝRINGAR SJÁ TEIKNINGU B001
 121x200
 STÆRD Á NAGLAPLÖTUM
 65 42x98 C24
 NÚMÉR Á STAF/STOD Í SPERRU, TIMBURSTÆRD Í mm OG STYRKEIKAFLÖKKUR TIMBURS

8/8 '06
 SÆMUNDUR EIRIKSSON 261249-2949

BRANDSHÚS 1
 GAULVERJABÆJARHREPPUR
 801 SELFOSS



KLÖPP ARKITEKTAR-VERKFRÆÐINGAR EHF
 NETHYL 2E, PÓSTHÓLF 10050, 130 REYKJAVÍK
 Sími 577 2277, 699 7747 - klopp@simnet.is

HEITI TEIKN. BURDARBÓL
 KRAFTSPERRUR
 MÆLIKVARDI 1:50 DAGS. JÚLÍ 2006

TEIKNING B 012 VERK V 05-321
 BREYTING YFIRFARID S.E.