


Heimtaug Orkuveitu/Rafveitu  
400/230V 3x63A

Aðaltafla T1.1

TN-C-S kerfi

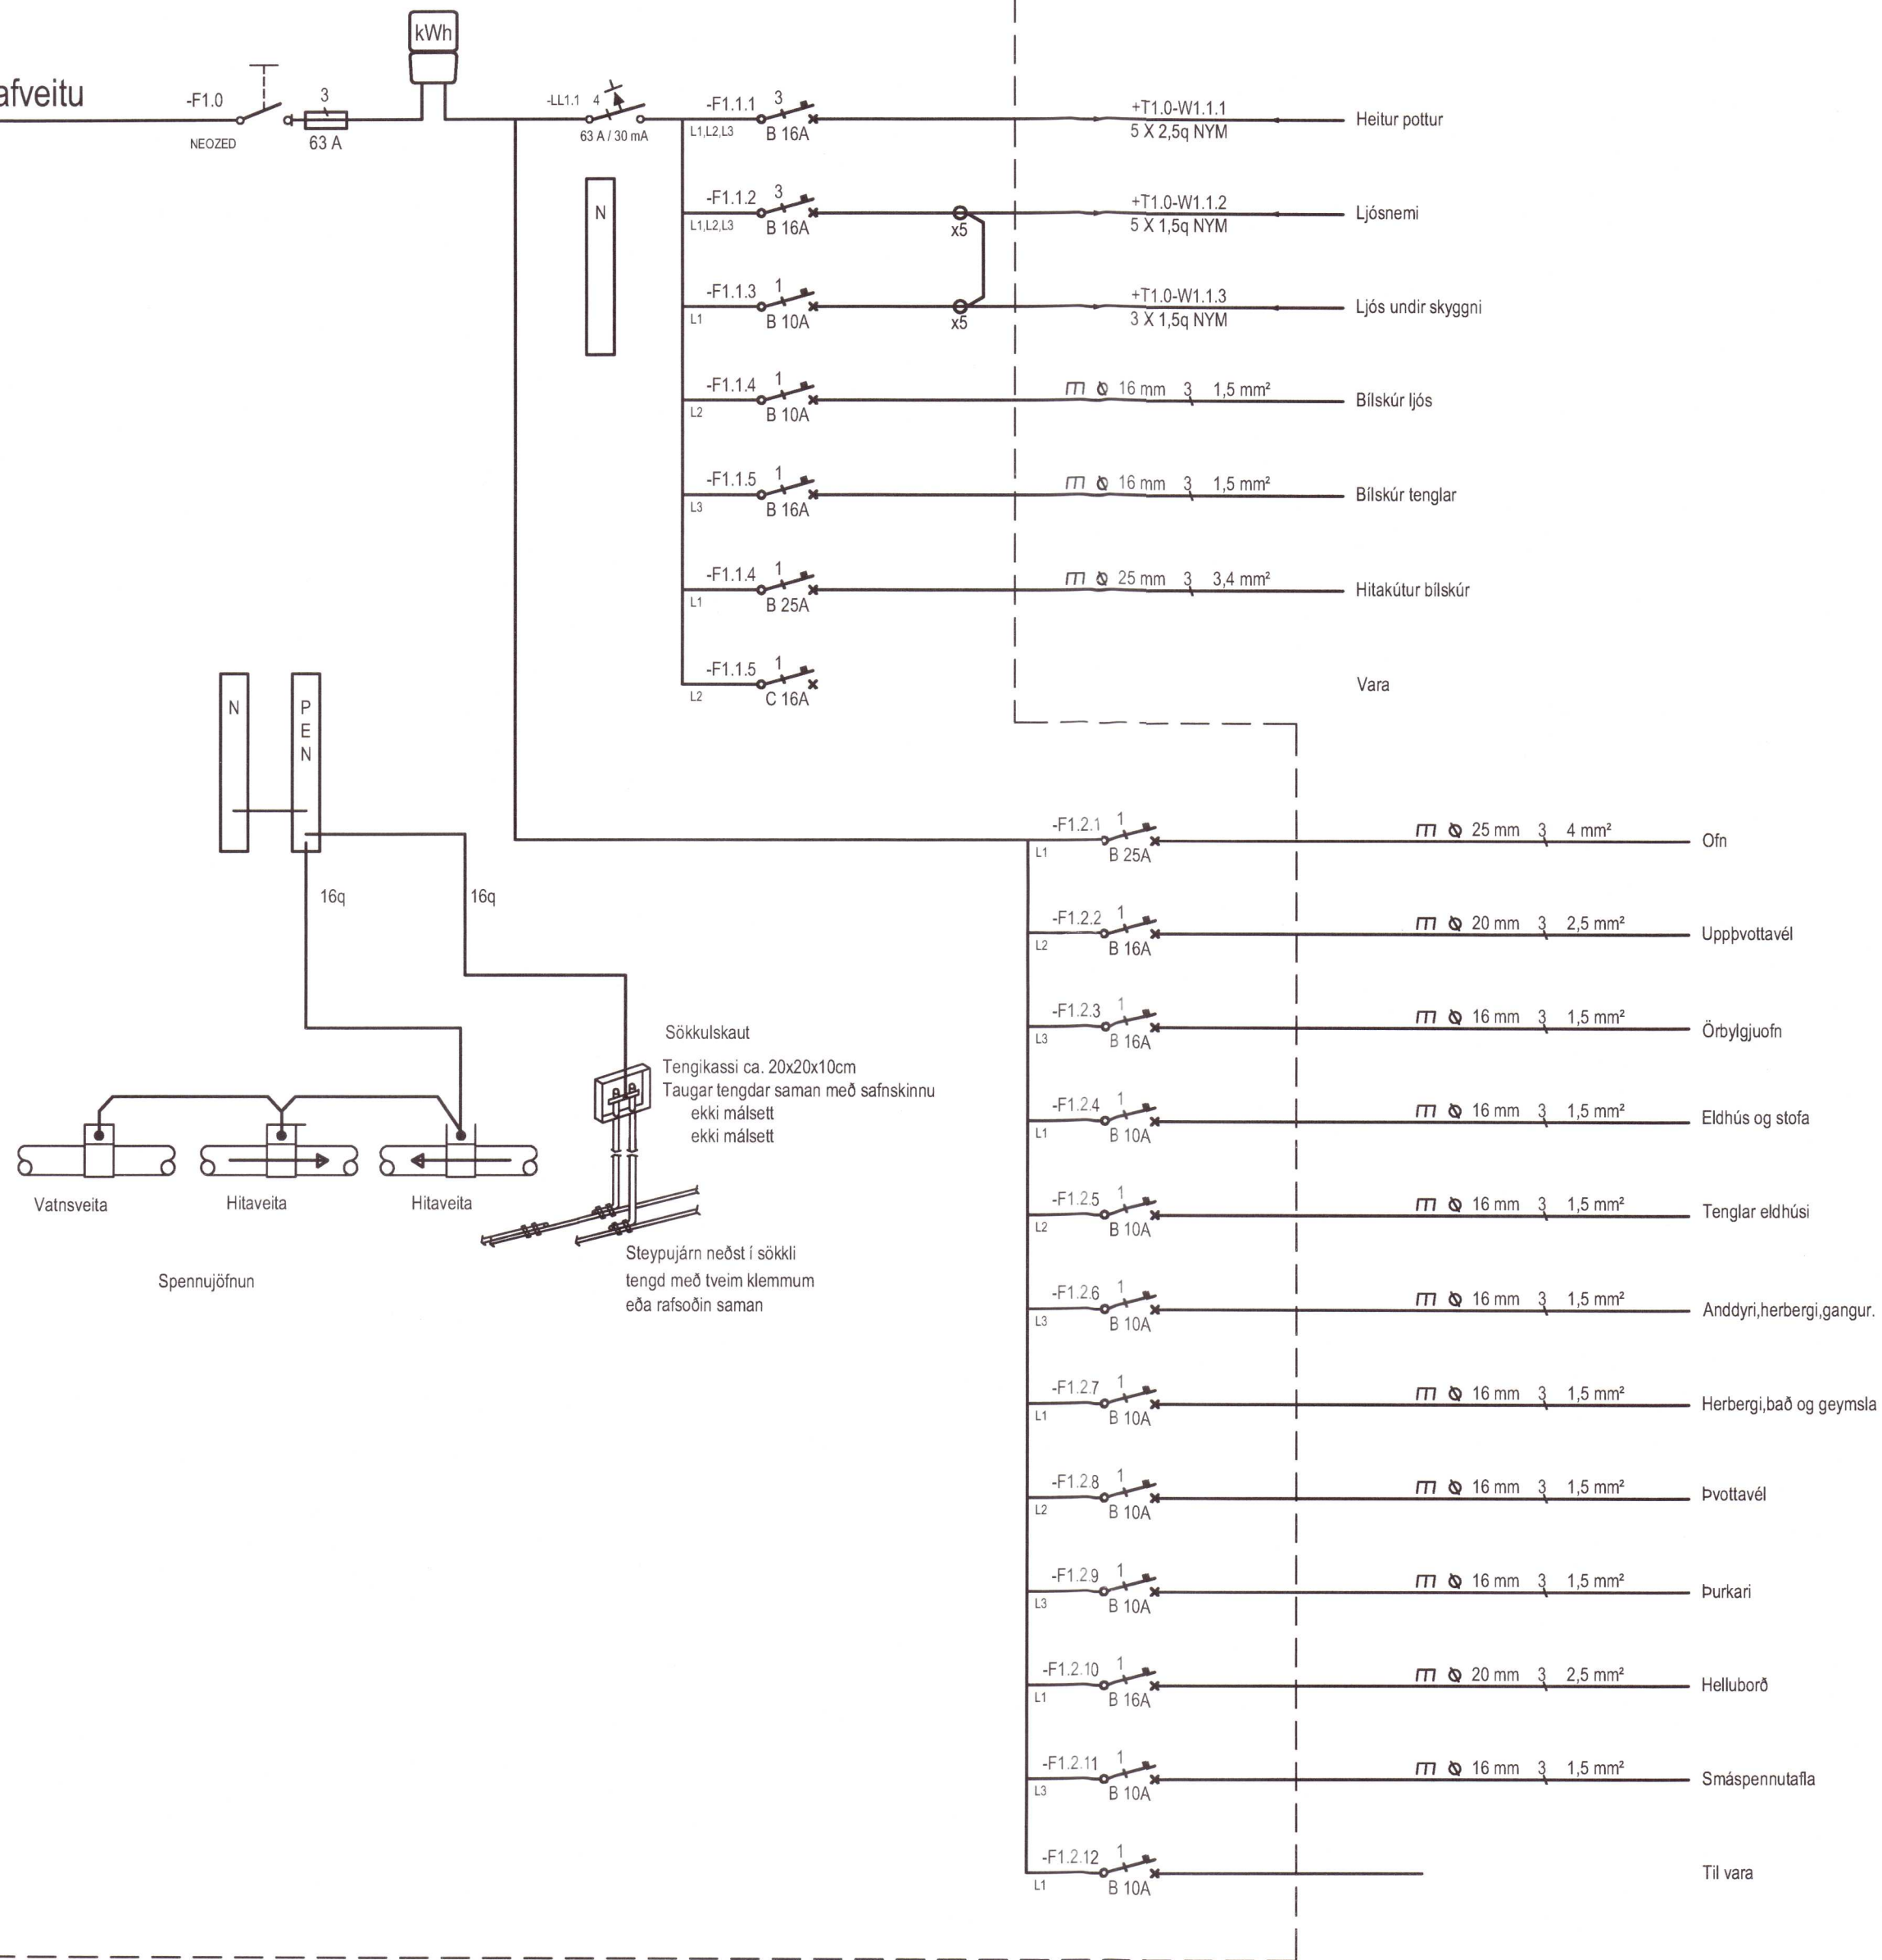

Hönnuður:

Eva/Páll

Yfirfarið:

Samþykkt:

kt: 091255-2789

*Karin A. Pálsson*  
26/4'06

Breytingar:

Brandshús 1

Gaulverjabæjarhreppi  
801 Selfoss

Einlín mynd

T1.1

Mkv: Enginn



VERKFRÆDISTOFA

Grensásvegur 3  
108 Reykjavík  
Sími 520 9900  
Fax 520 9901  
www.rts.is



BS EN ISO 9001:2000



FS 88744

81-1898

18.04.2006

011101

A