


SNID 1-1 1:100

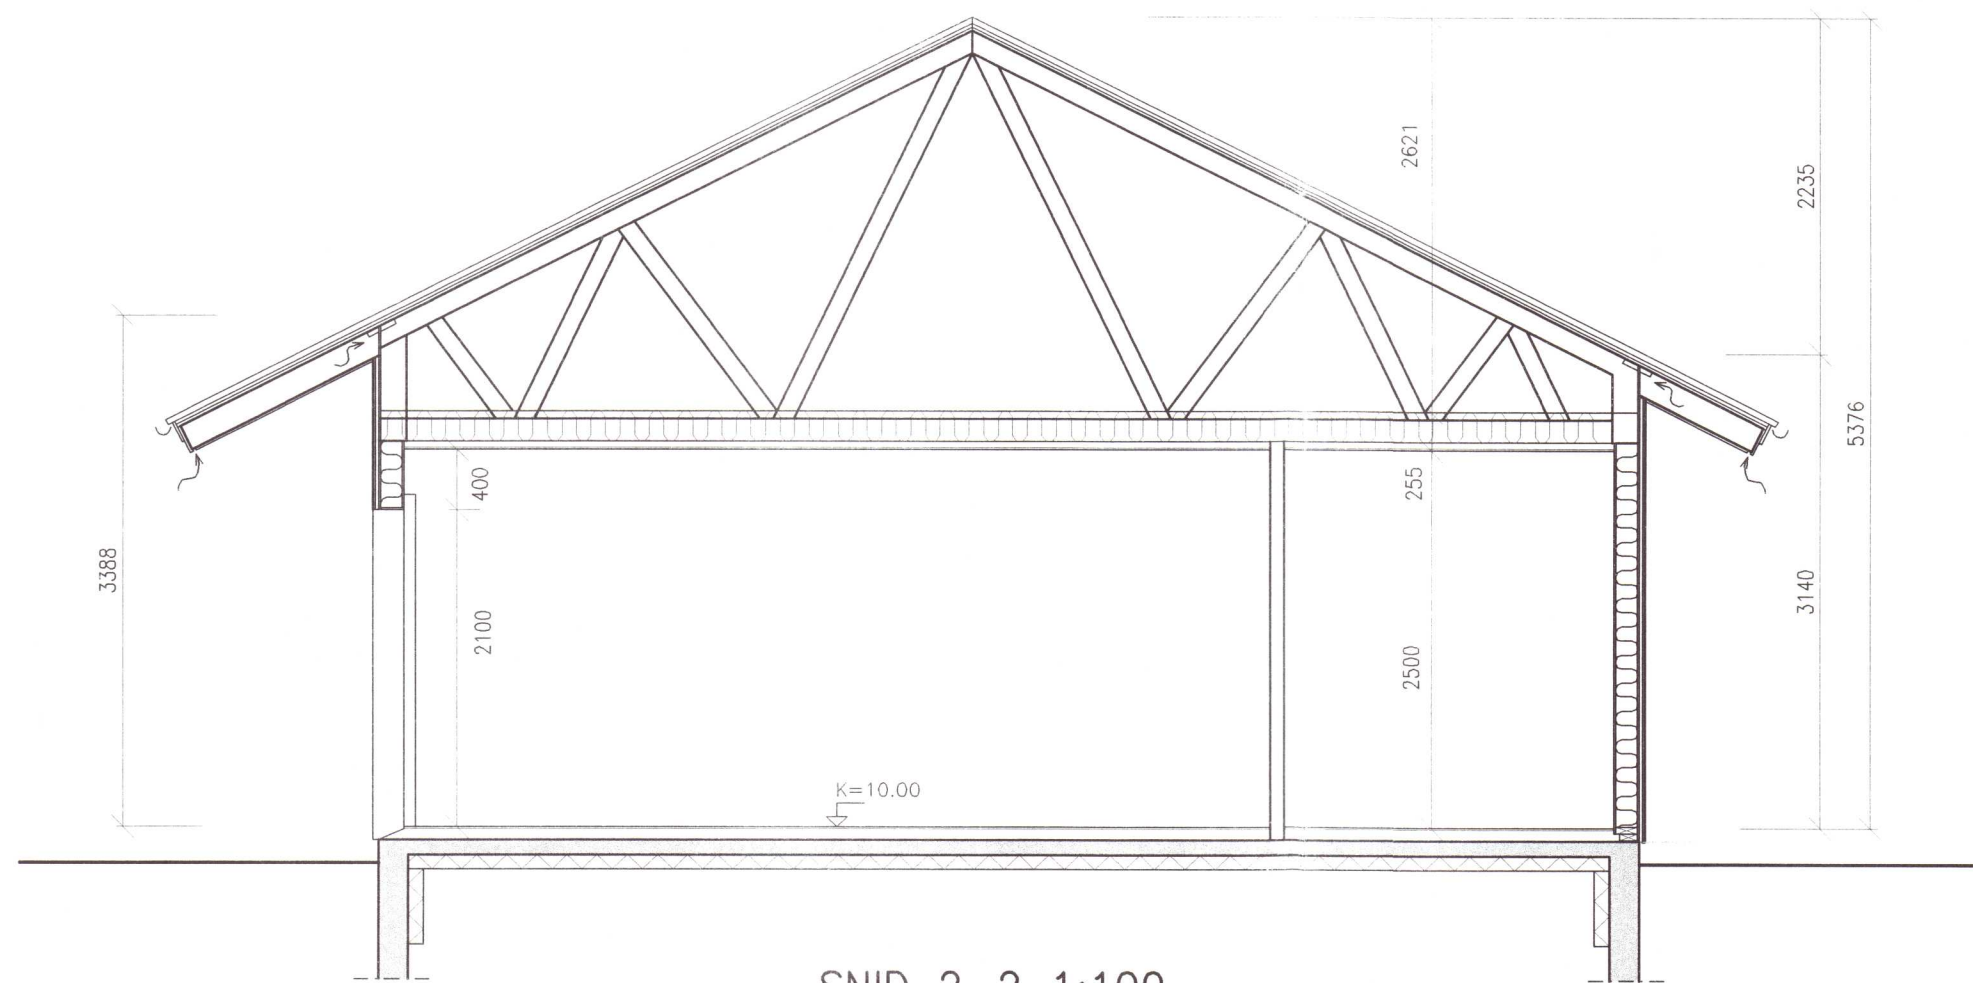

SNID 2-2 1:100

Samþykkt _____ 20____

**Byggingafulltrúi
Flóahrepps**

| NR. | DAGS. | BREYTING |
|-----|-------|----------|
|-----|-------|----------|

SKÝRINGAR

S.E.
SÆMUNDUR EIRIKSSON 261249-2949

BRANDSHÚS 1

**GAULVERJABEJARHREPPUR
801 SELFOSS**



KLÖPP ARKITEKTAR-VERKFRÆÐINGAR EHF
NETHYL 2E, PÓSTHÓLF 10050, 130 REYKJAVÍK
SÍMI 577 2277, 699 7747 - klopp@simnet.is

| | |
|--------------|-------------------------------------|
| HEITI TEIKN. | MÁLTEIKNING |
| | SNID |
| MÆLIKVARDI | <u>1:50</u> DAGS. <u>AGUST 2006</u> |

| | | | |
|----------|--------------|-----------|-----------------|
| TEIKNING | <u>D 002</u> | VERK | <u>V 05-321</u> |
| BREYTING | _____ | YFIRFARID | <u>S.E.</u> |