




FRÁGANGUR VID ÚTVEGG / ÞAK 1:10

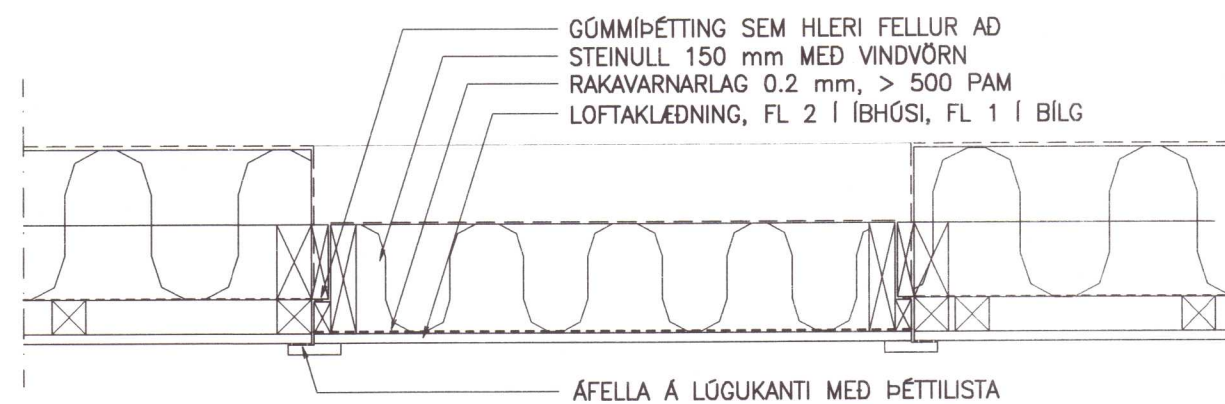


FRÁGANGUR Á LOFTLUGU 1:10

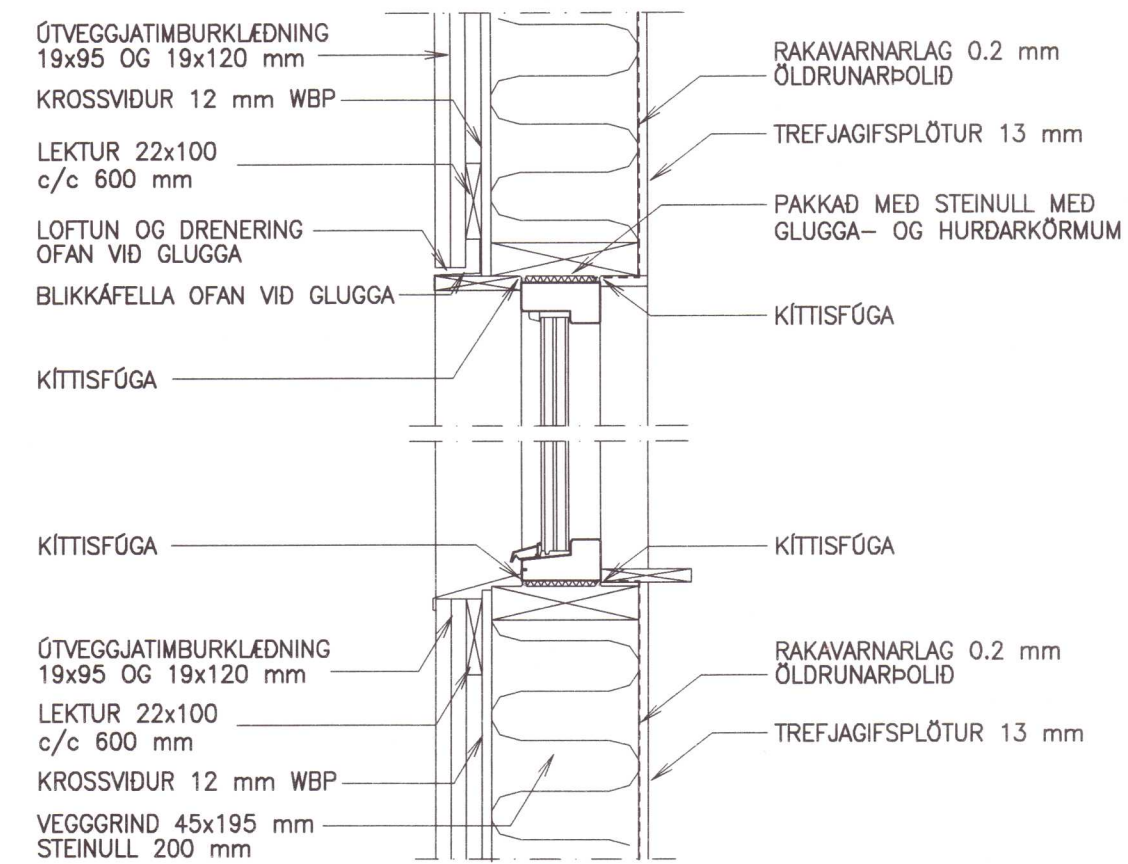

FRÁGANGUR VID GLUGGA LÓDRÉTT SNID 1:10

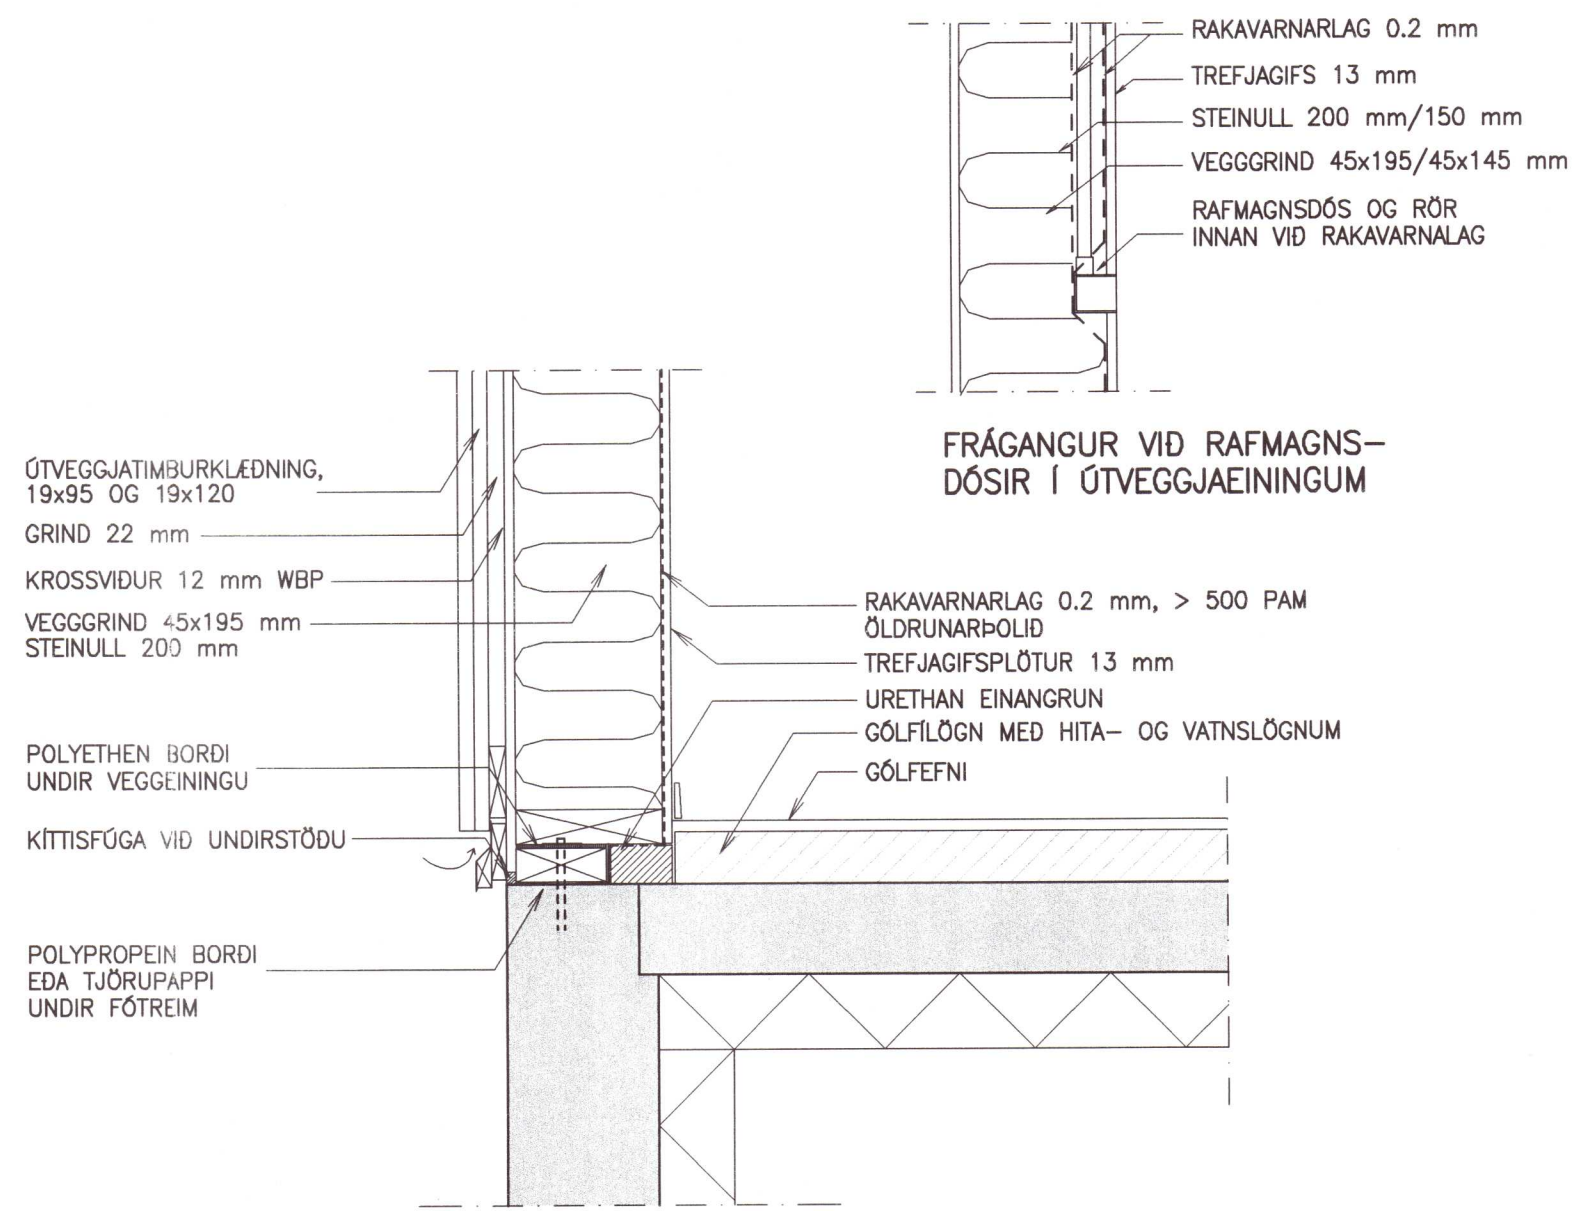

FRÁGANGUR VID ÚTVEGG / UNDIRSTAÐA 1:10

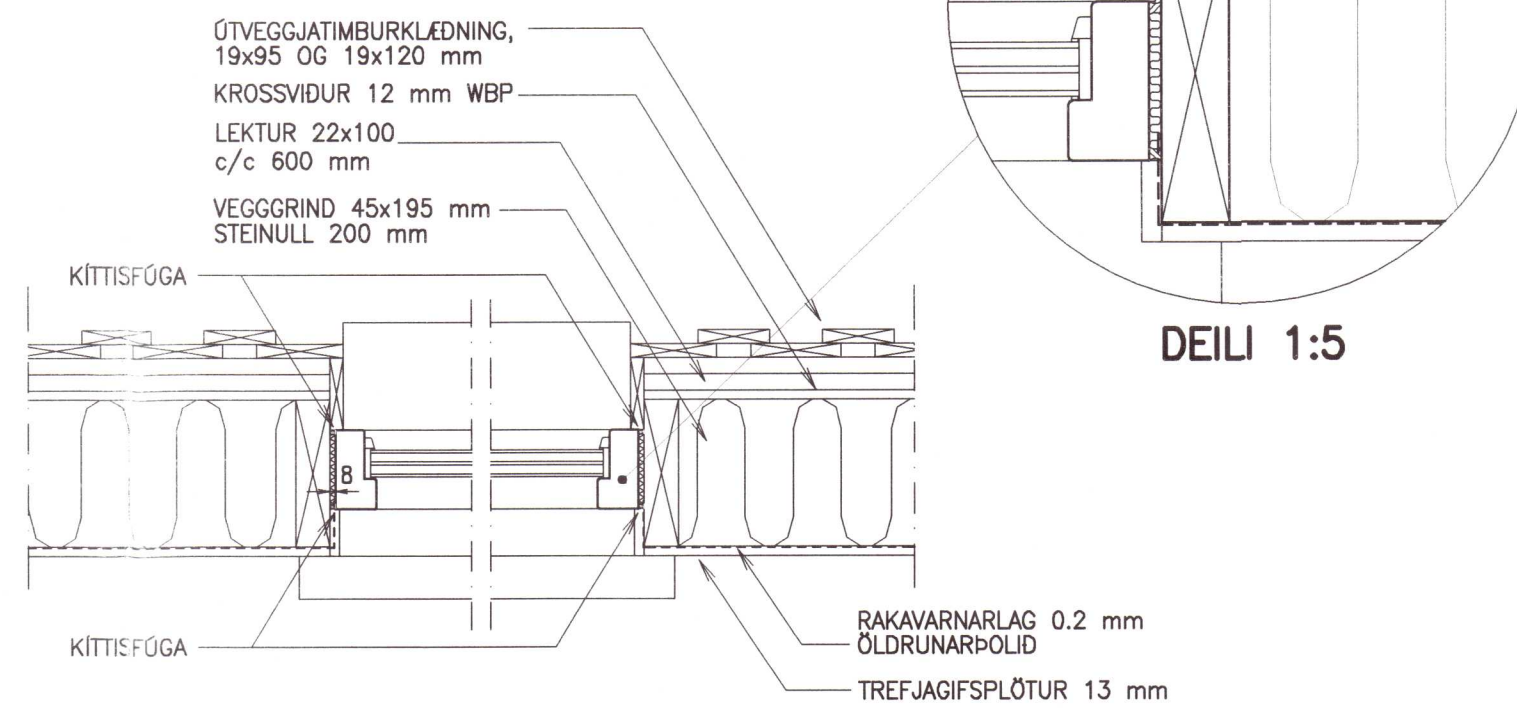

FRÁGANGUR VID GLUGGA LÓDRÉTT SNID 1:10

Samykkt 6-6 2006
 Byggingafulfrúi
 Flóahrepps

NR. DAGS. BREYTING

SKÝRINGAR

GLUGGAR KOMA ÍSETTIR, GLERJADIR OG FULLFRÁGENNIR Í ÚTVEGGJAEININGUM

8/8 '06
 SÆMUNDUR EIRIKSSON 261249-2949

BRANDSHÚS 1

GAULVERJABÆJARHREPPUR
 801 SELFOSS



KLÖPP ARKITEKTAR-VERKFRÆÐINGAR EHF
 NETHYL 2E, PÓSTHÓLF 10050, 130 REYKJAVÍK
 SÍMI 577 2277, 699 7747 - klopp@simnet.is

HEITI TEIKN. DEILITEIKNING
 FRÁG. VID UNDS, ÞAK OG GL
 MÆLIKVARDI 1:10 DAGS. ÁGUST 2006

TEIKNING D 003 VERK V 05-321
 BREYTING YFIRFARID S.E.