

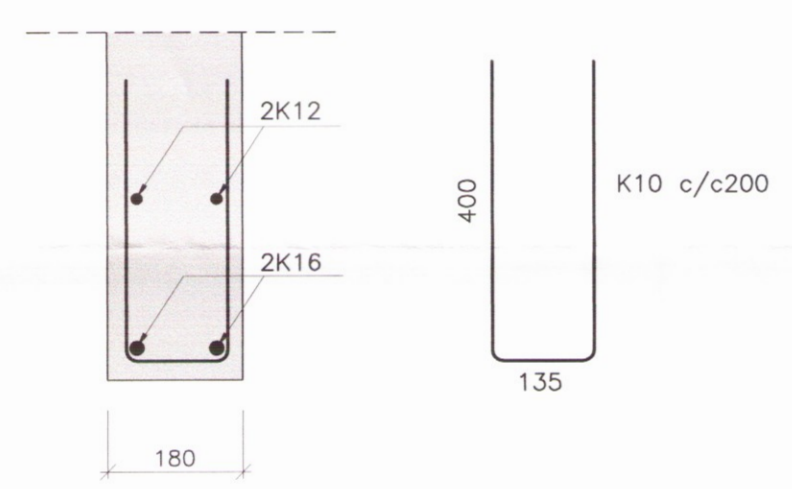



SAMÞYKKT PANN 8-6-2006
Reitur Sigurðsson
 BYGGINGAFLUTRÚINN
 Í FLÓA

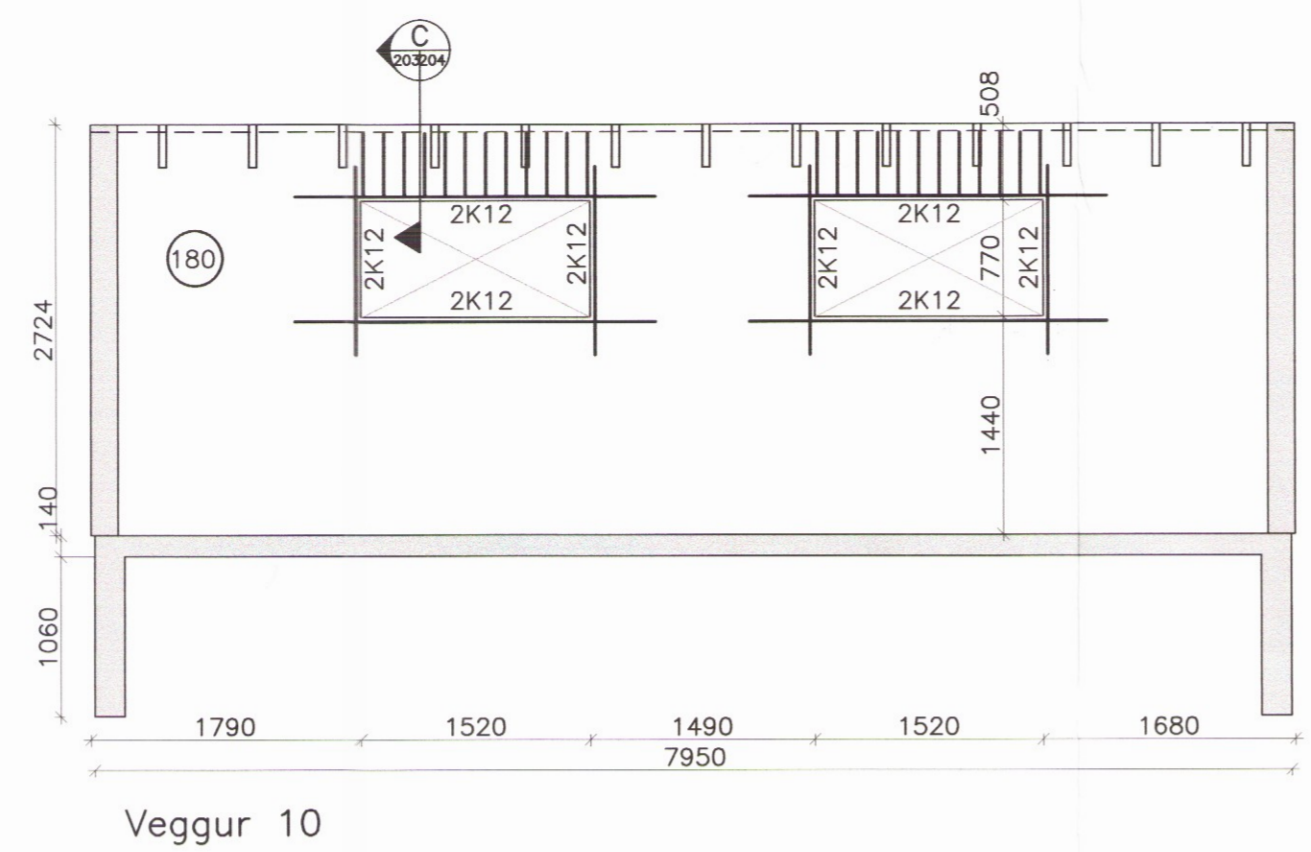


A 203

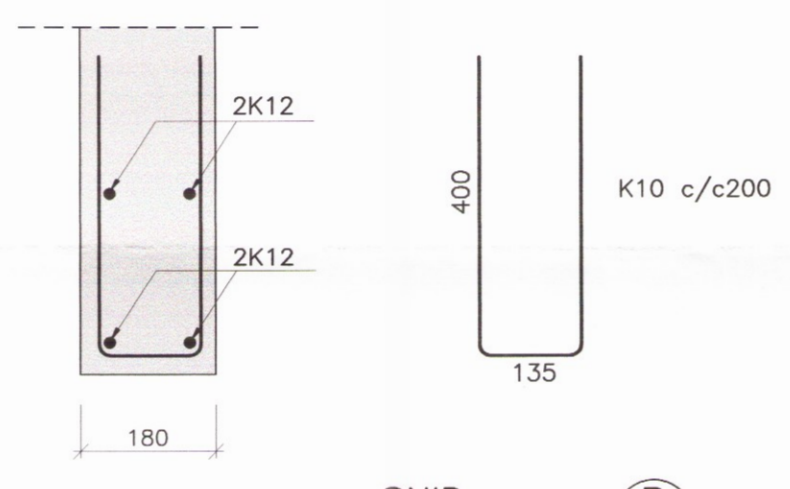


B 203

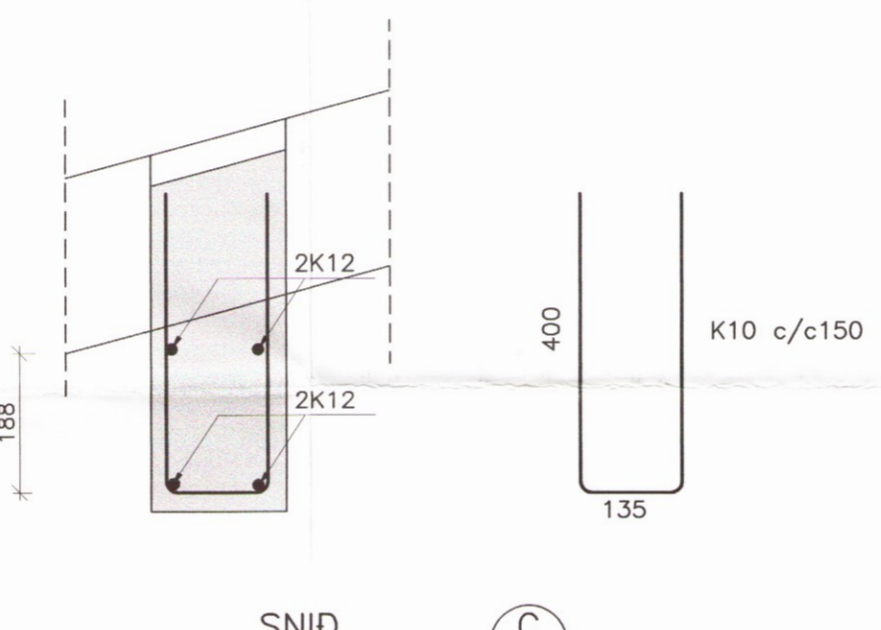






C 203

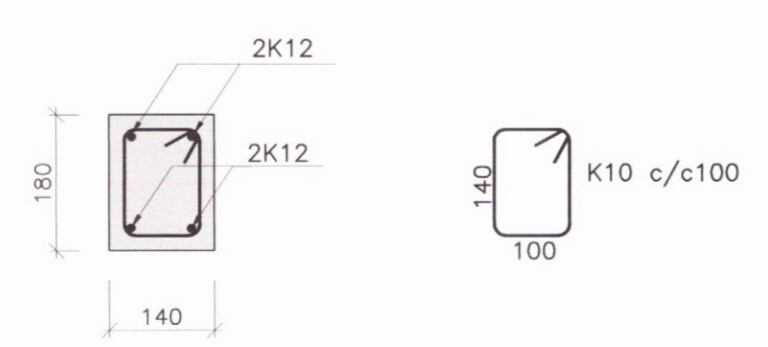

D 203

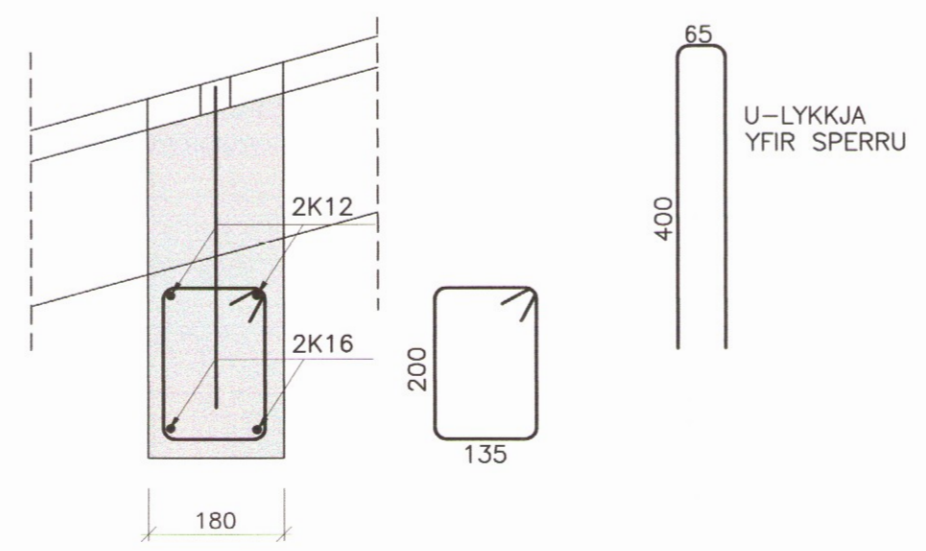

E 203

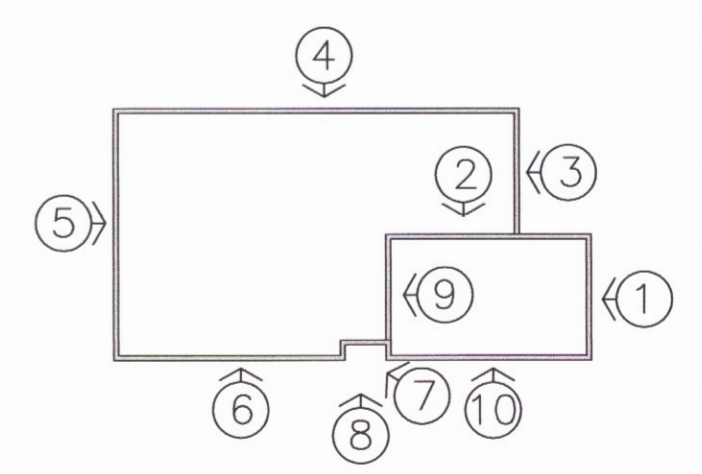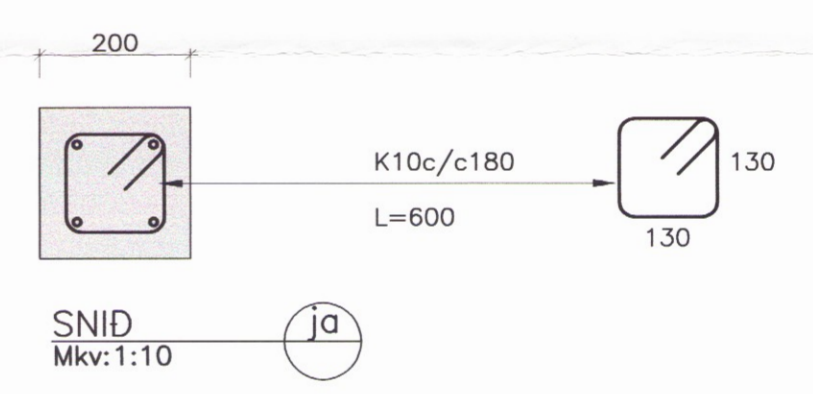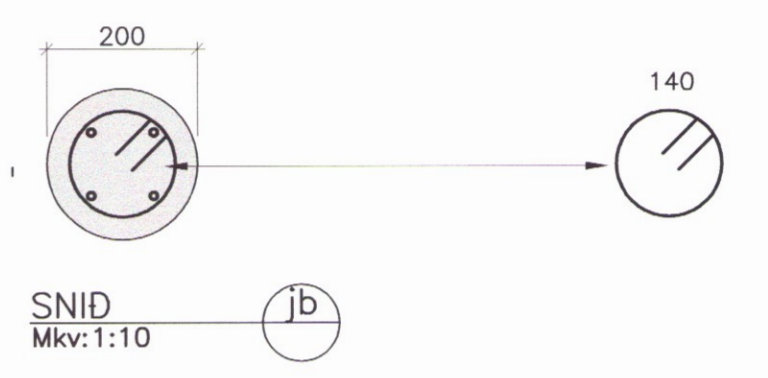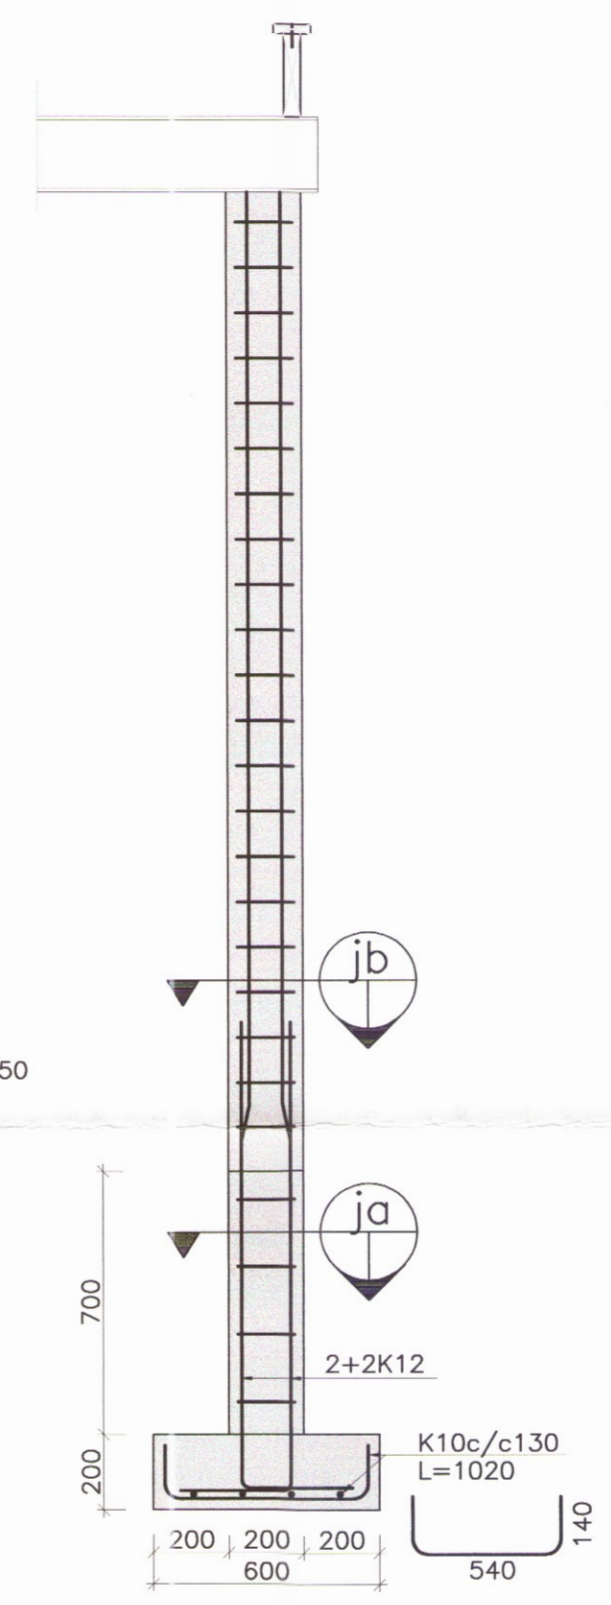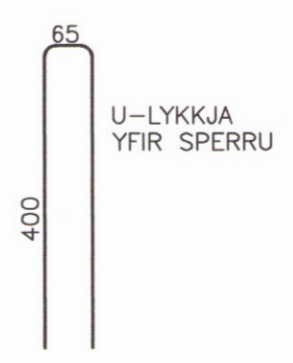

BRANDSHÚS 5, GAULVERJABÆJARHR.			
BURDARVIRKI:		Mælikvarði	
ÁSYNDIR VEGGJA		1:50	
SNÍÐ OG DEILI		1:10 og 1:20	
Hönnuð:	Teiknuð:	Yfirforið:	Dags:
CH	EBB		19.05.2005
Slöð ú disk:	Skráarnafn:	Verknr.	Bl.nr.
	06109-21	06109	204
Samþykkt: <i>Sigrún Magnúsdóttir</i>			
VERKFRÆÐISTOFA SUÐURLANDS EHF			
Austurvegur 5, 800 Selfoss, Sími: 482 3900, Fax: 482 3914, Netf: verksud@verksud.is			