



SAMÞYKKT PANN 9-5-2006
 Austrið Ingólfsson
 BYGGINGAFAULLTÖRNN
 Í FLÓA

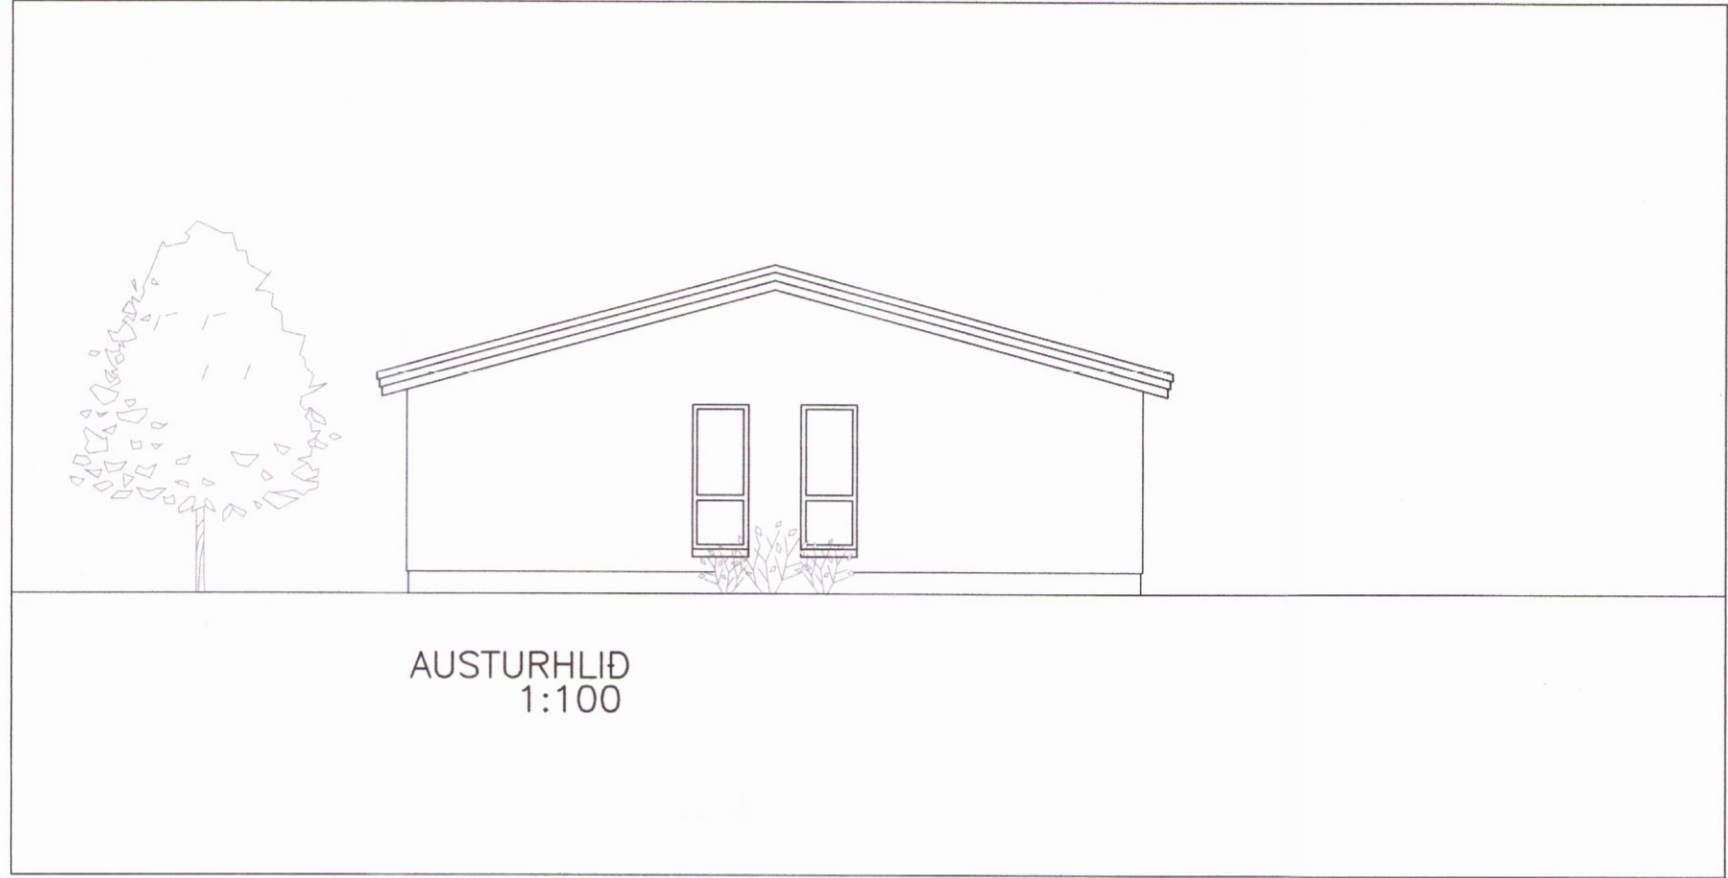

AUSTURHLID
1:100



SUDURHLID
1:100

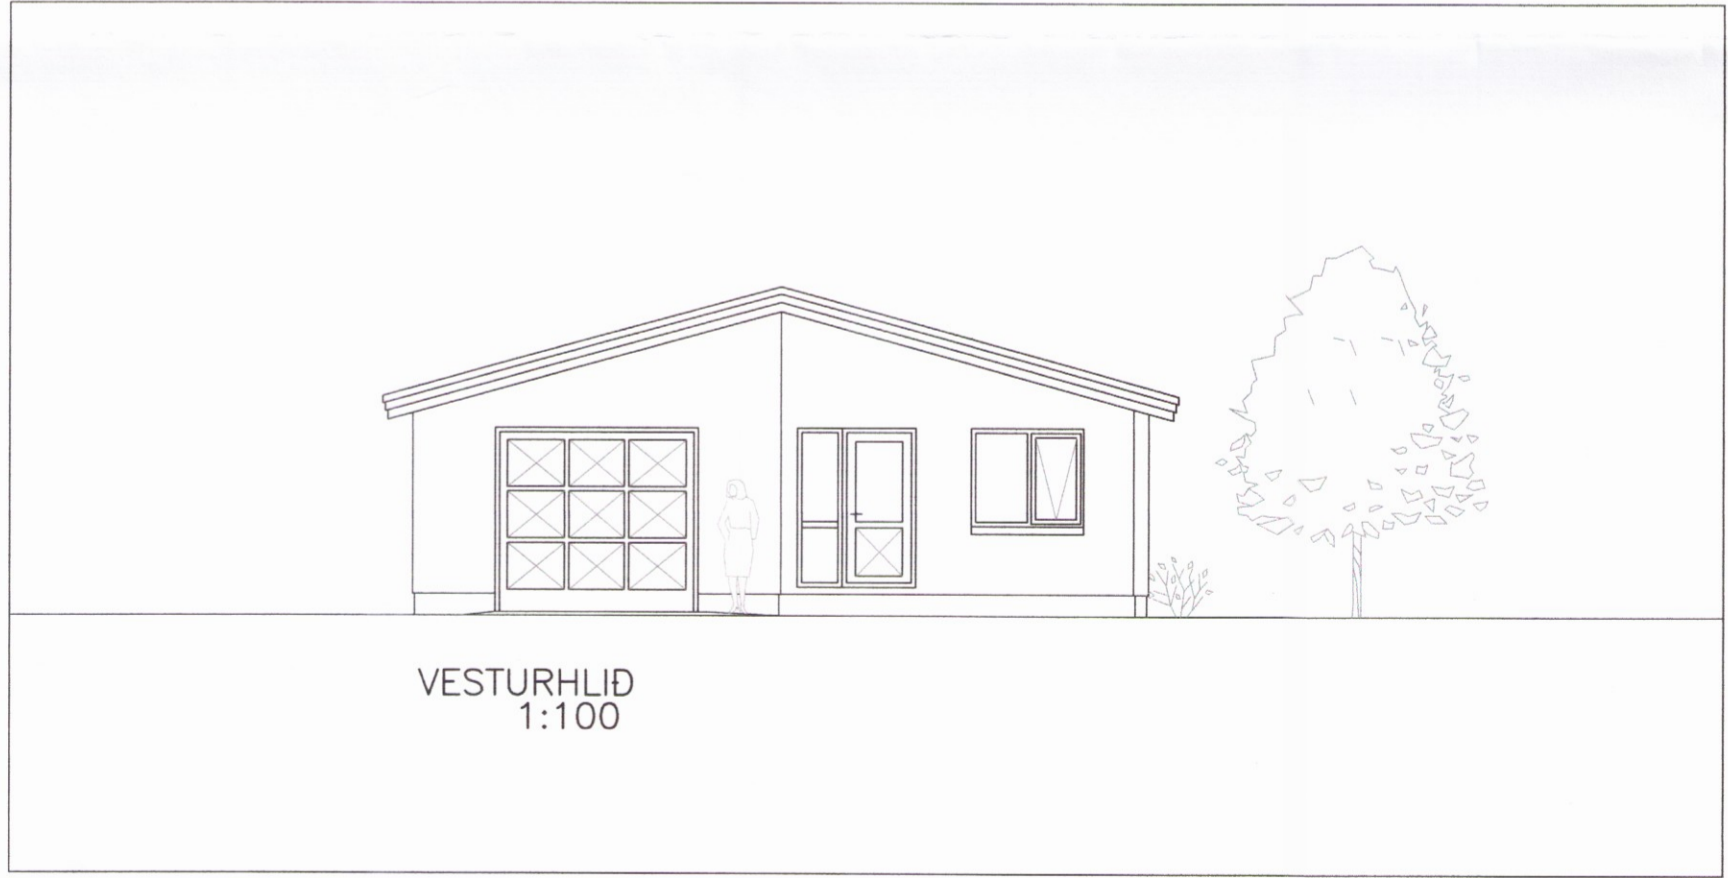

VESTURHLID
1:100



NORDURHLID
1:100

BRANDSHÚS 5, GAULVERJABEJARHR.

ADALUPPDRA'TTUR: Málkvörðir
 ÚTLIT 1:100

Hannað:	Teiknað:	Yfirfarið:	Daga:
PB/SST	GJJ		04.05.06
Stöð & dáski:	06109-01	Verknr.	Bl.nr.
		06109	01

Samþykkt:

ERLINGUR INGVASON KT: 280152 4399

HS-HÖNNUNARSETRIÐ ehf

Austurvegur 5, 800 Selfoss, Sími: 482 3900, 899 6003, Fax: 482 3914.