
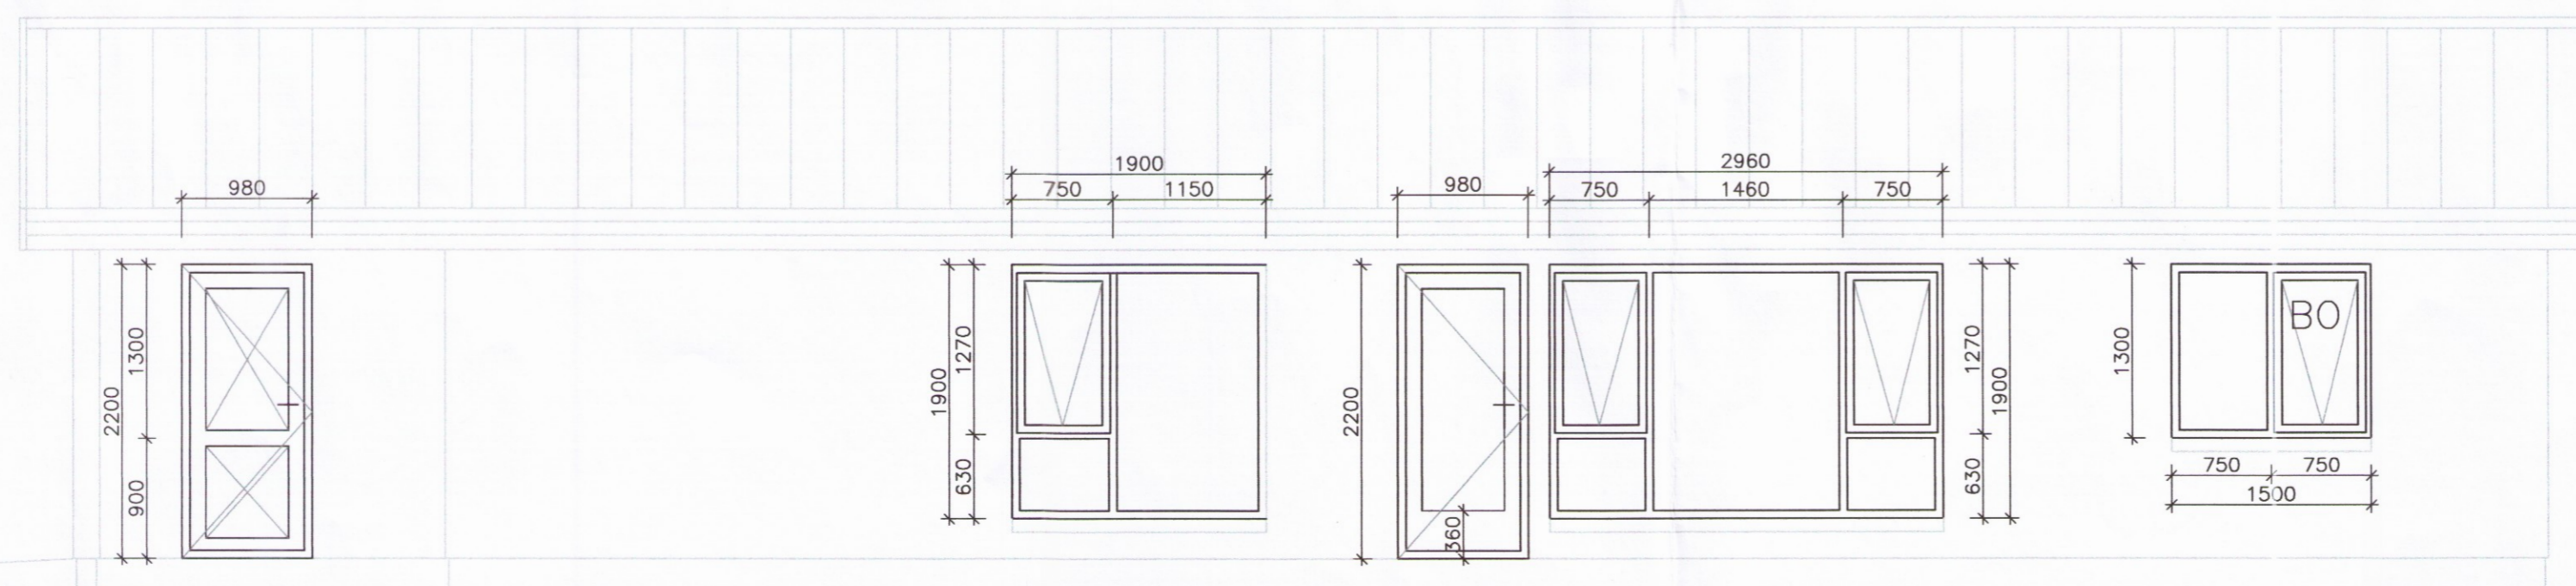
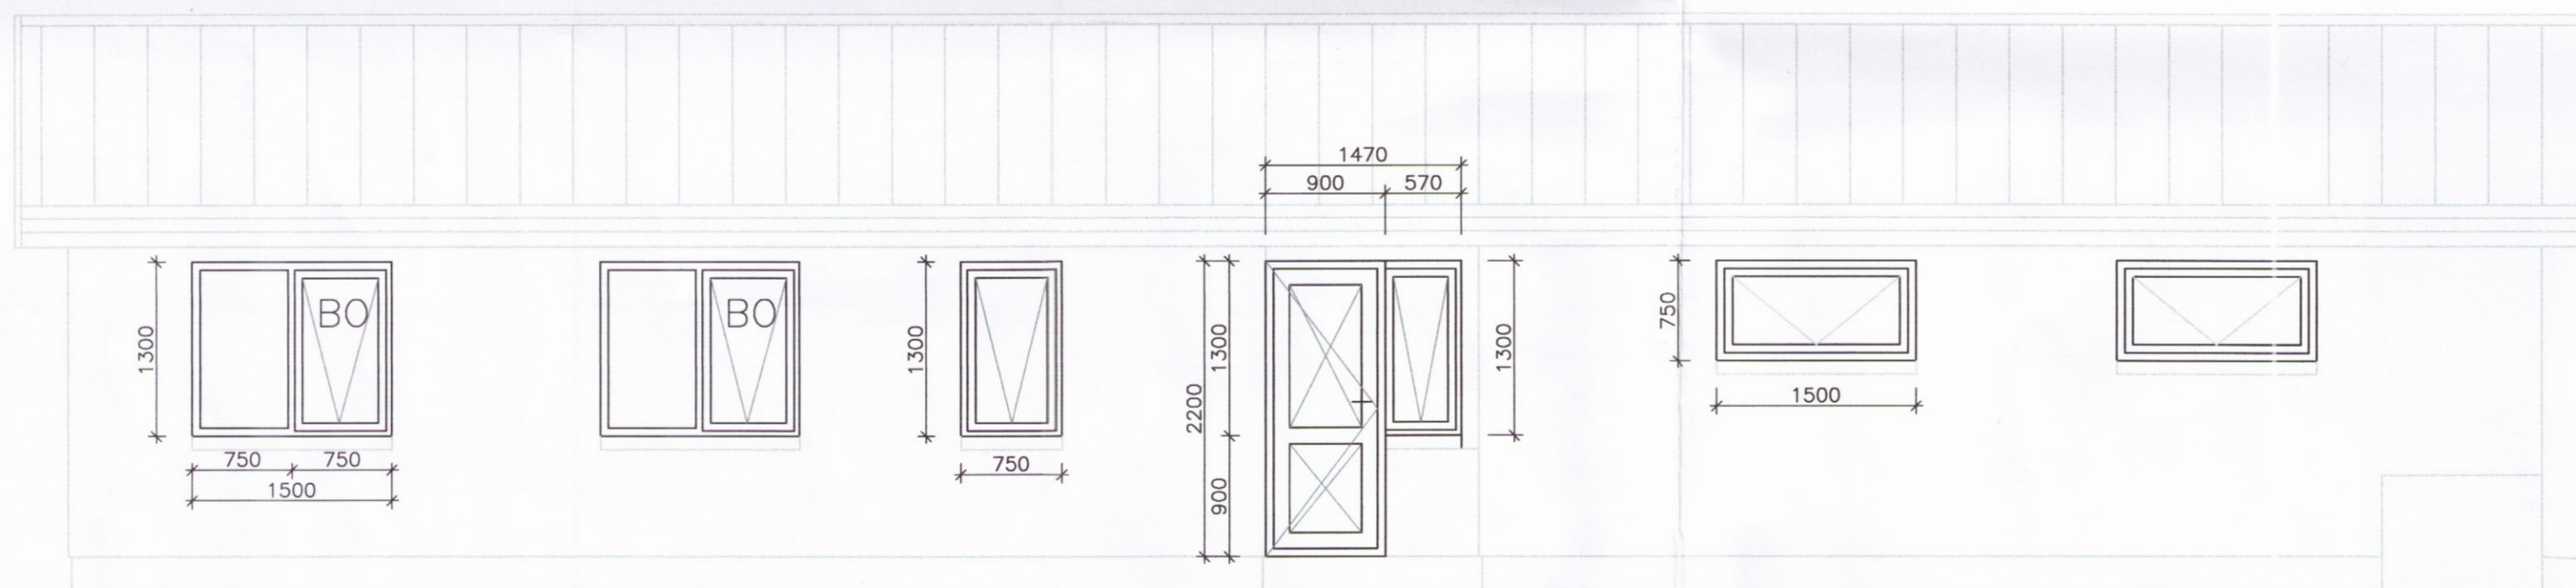


SAMÞYKKT PANN 8-5-2006
Erlingur Ingvason
 BYGGINGAÞULTRÚINN
 Í FLÓA

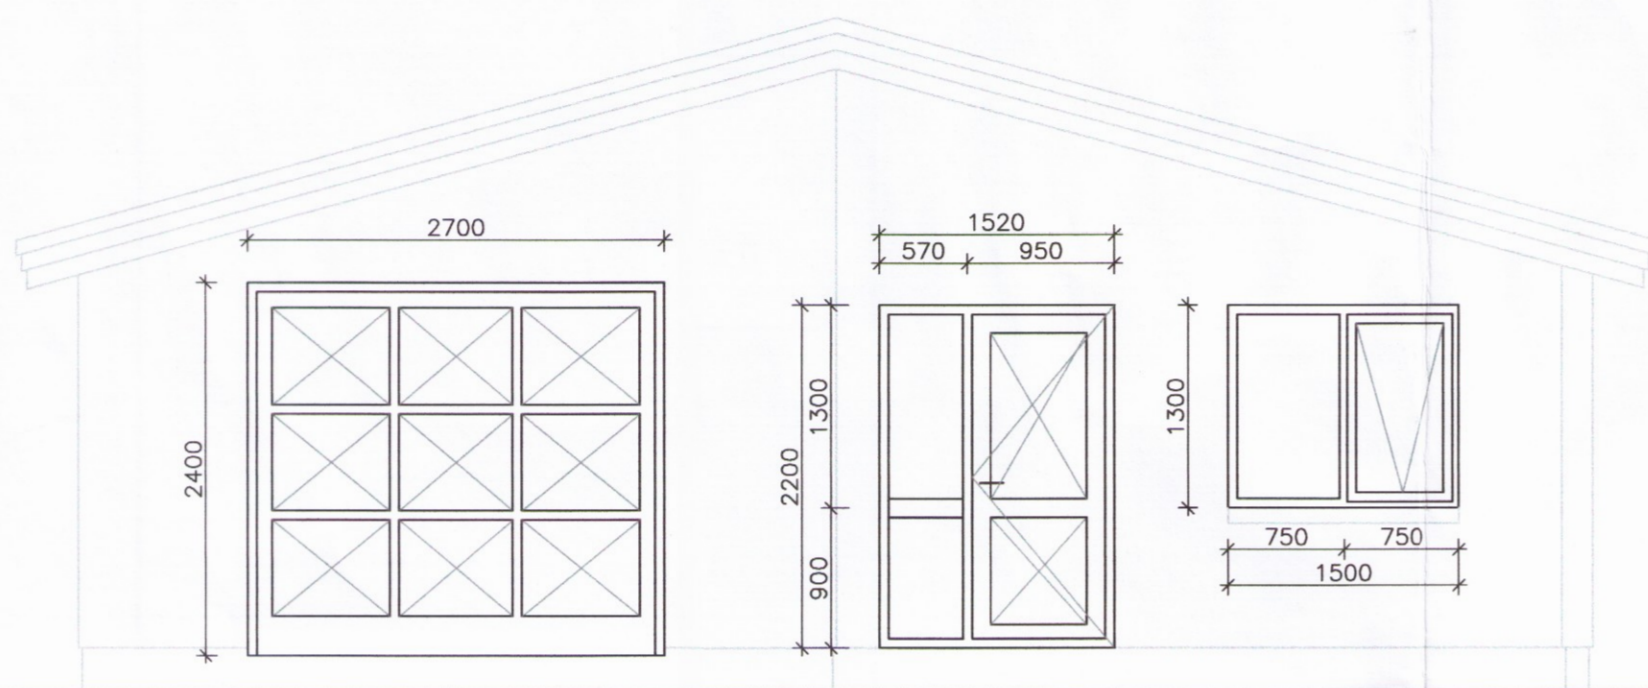

BRANDSHÚS 5, GAULVERJABÆJARHR.

VERKTEIKNING: Mallikvarði
 GLUGGAR 1:50

Hannað:	Teiknað:	Yfirfarð:	Dags:
PB	GJJ		09.05.06
Stöð á disk:	06109-01	Verknr.	Bl.nr. 03

Samþykkt: *Erlingur*
 ERLINGUR INGVASON KT: 280152 4399

HS-HÖNNUNAR SETRIÐ ehf

Austurvegur 5, 800 Selfoss, Sími: 482 3900, 899 6003, Fax: 482 3914.