



SAMPYKKT PANN 5-5-2003
 Stefán Guðmundsson
 BYGGINGAFLÖLTRÚINN
 Í FLÓA


SNID A-A
 1:10

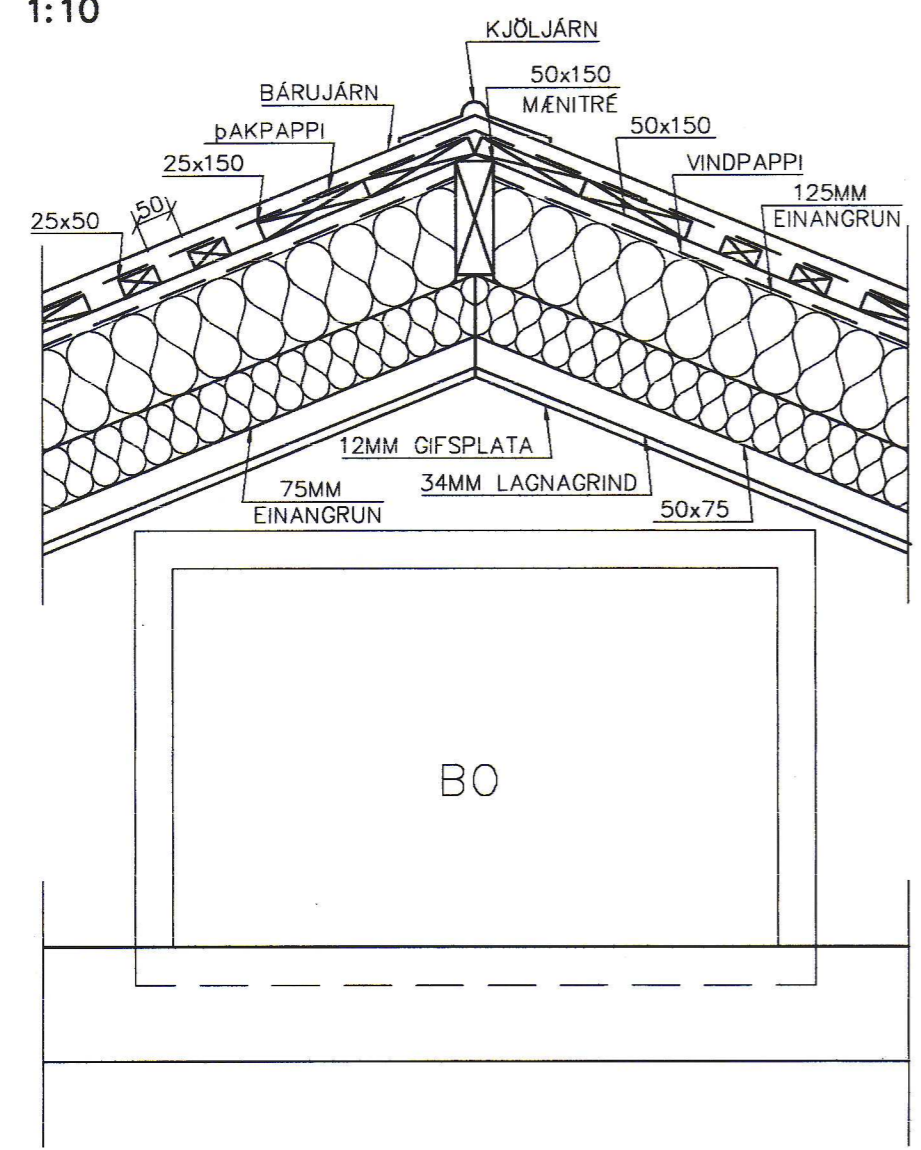


SNID B-B
 1:10

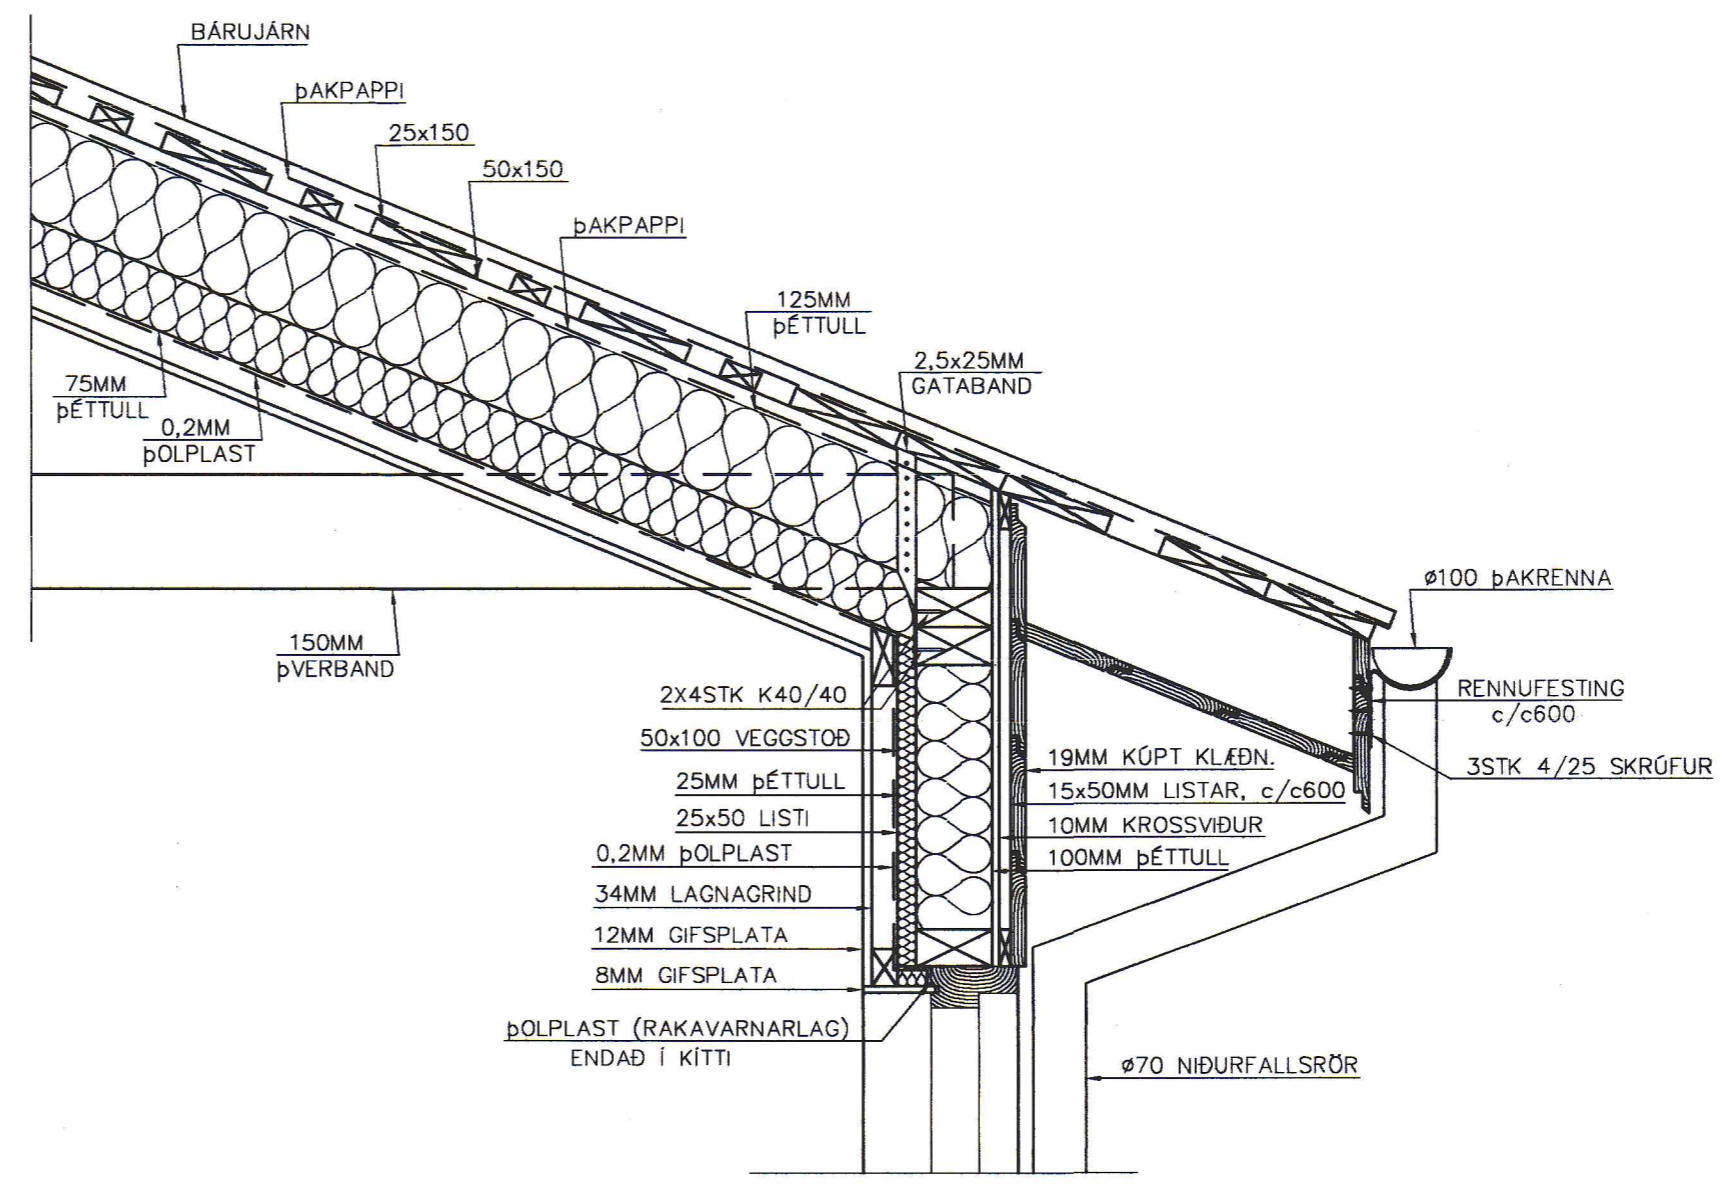

SNID D-D
 1:10

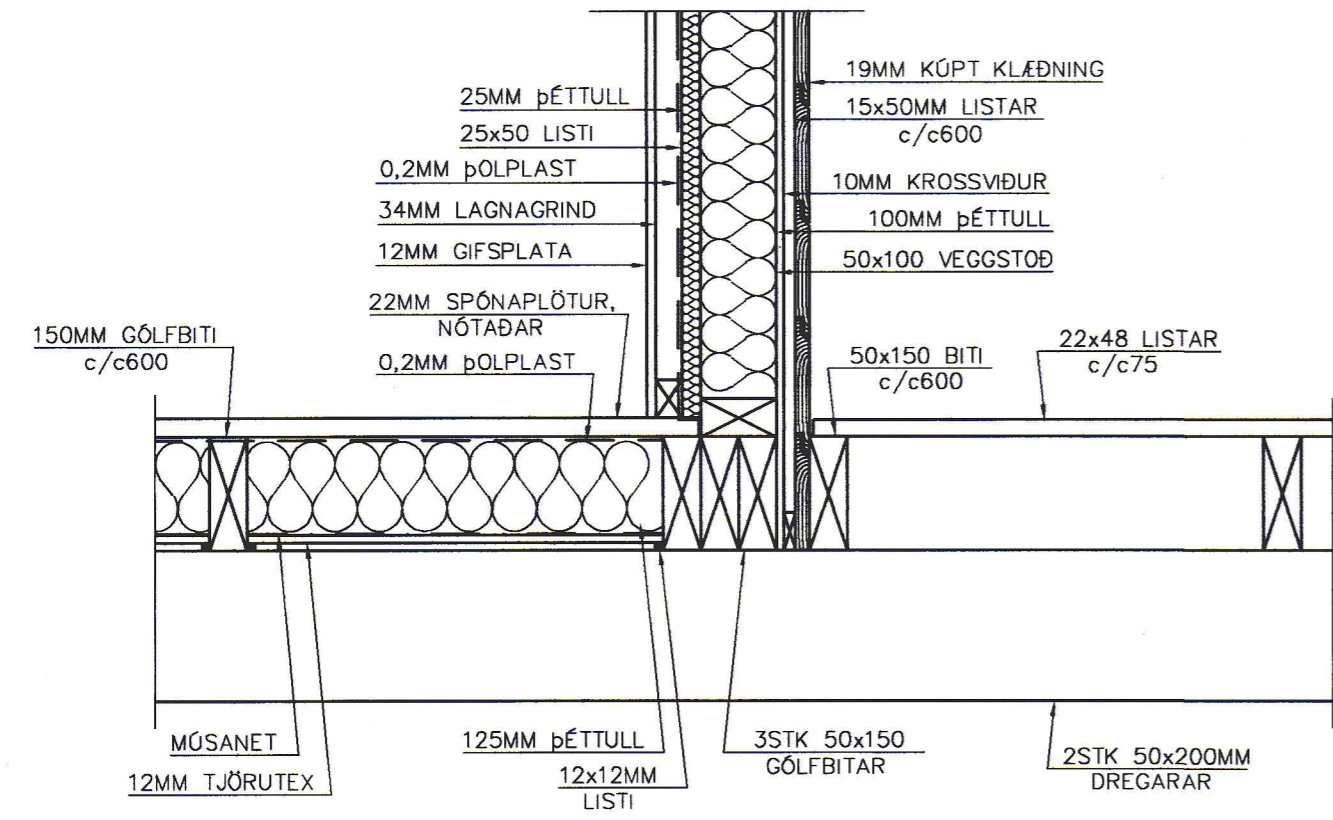

SNID C-C
 1:10

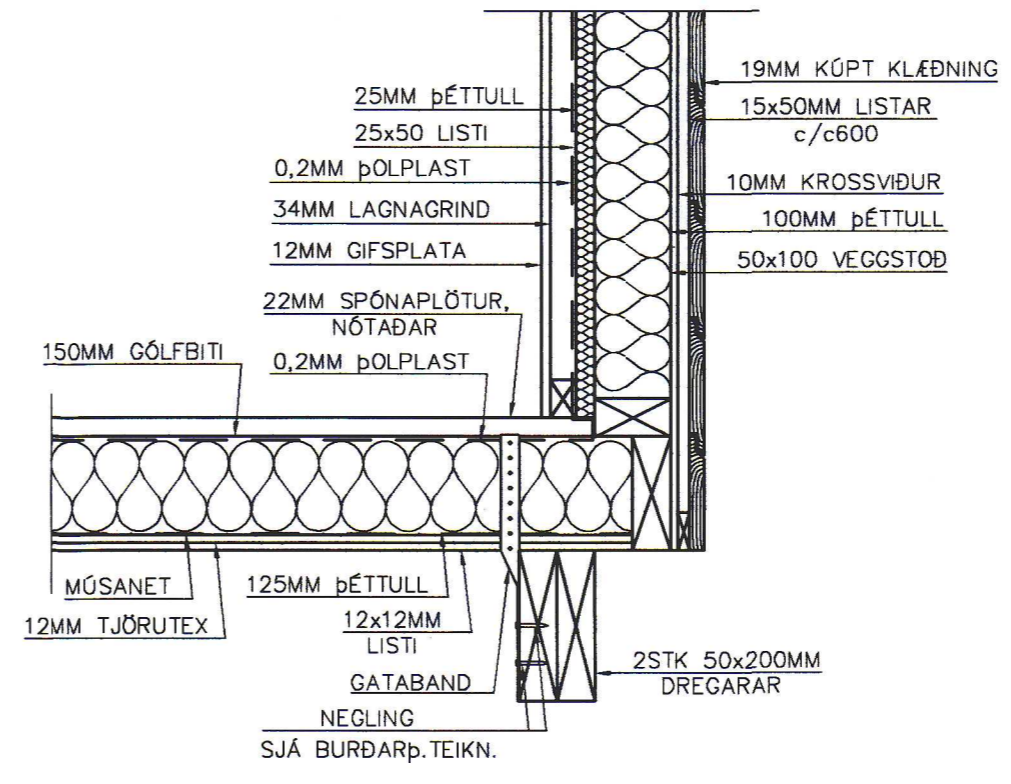

HRAUNGERÐI 2
 HRAUNGERÐISHREPPI

STEFÁN GUÐMUNDSSON
 HRAUNGERÐI, HRAUNGERÐISHREPPI, SÍMI 697-7806

VERKTEIKNINGAR
 SNID

Hannað: SG	Teiknað: SG	Yfirritað:
Mkv: 1.20/50	Sampykkt:	
Dags: 01.05.03	Nr: A03	STEFAN GUÐMUNDSSON KJ 170944-3569