
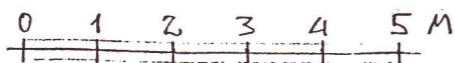
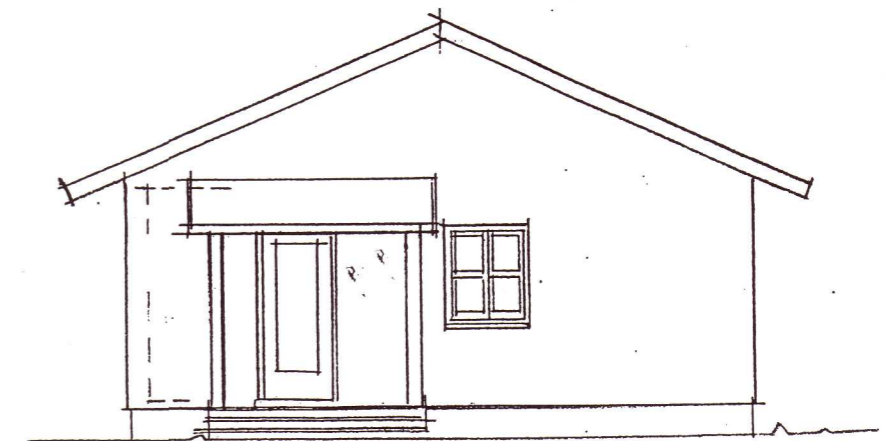
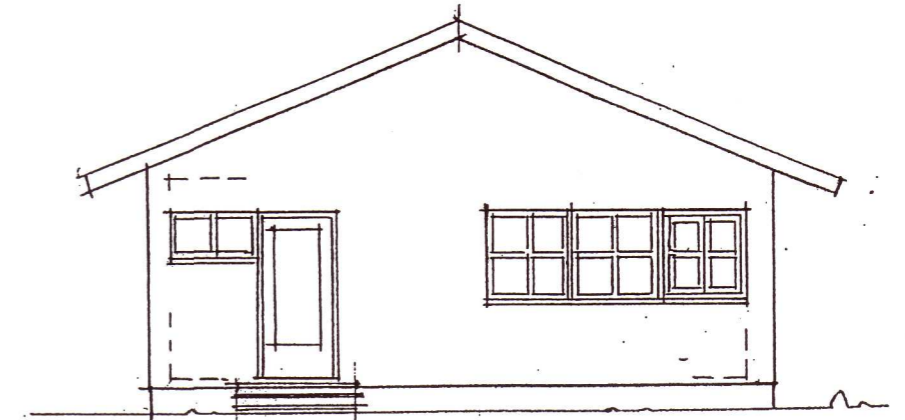
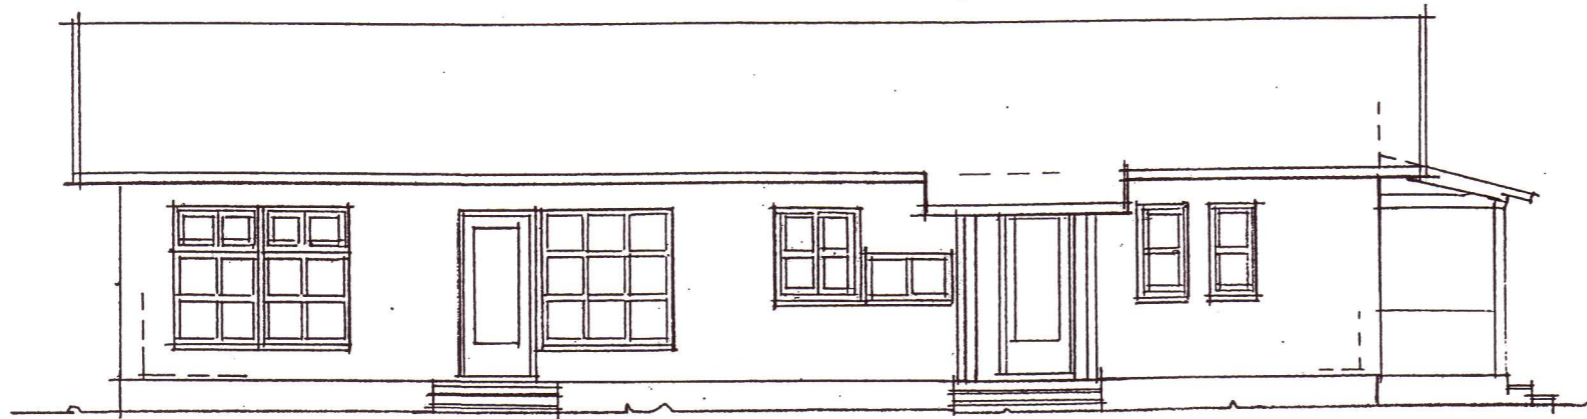
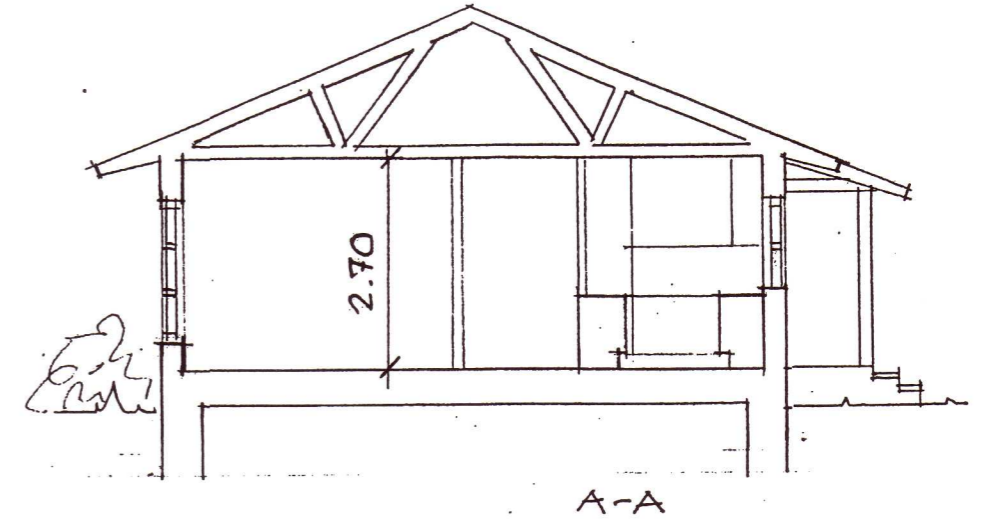


Sampykkt 6-3 2006
 Byggingafulltrúi
 Flóahrepps

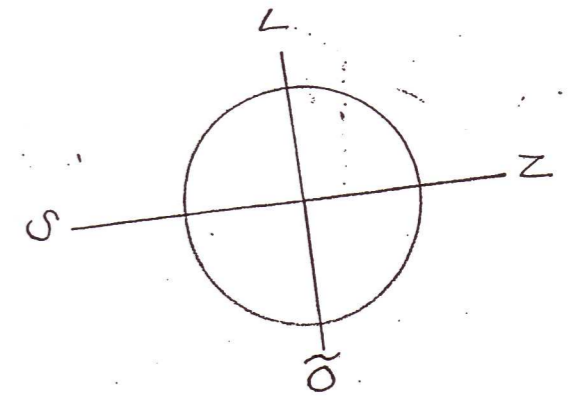

HALLANDI 2 • SELFOSS
 MKV. 1/100 2005-12-04