
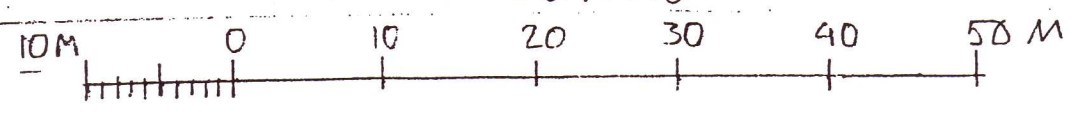


Sambýkkt 6-3 2006  
Byggingafultrúi  
Flóahrepps

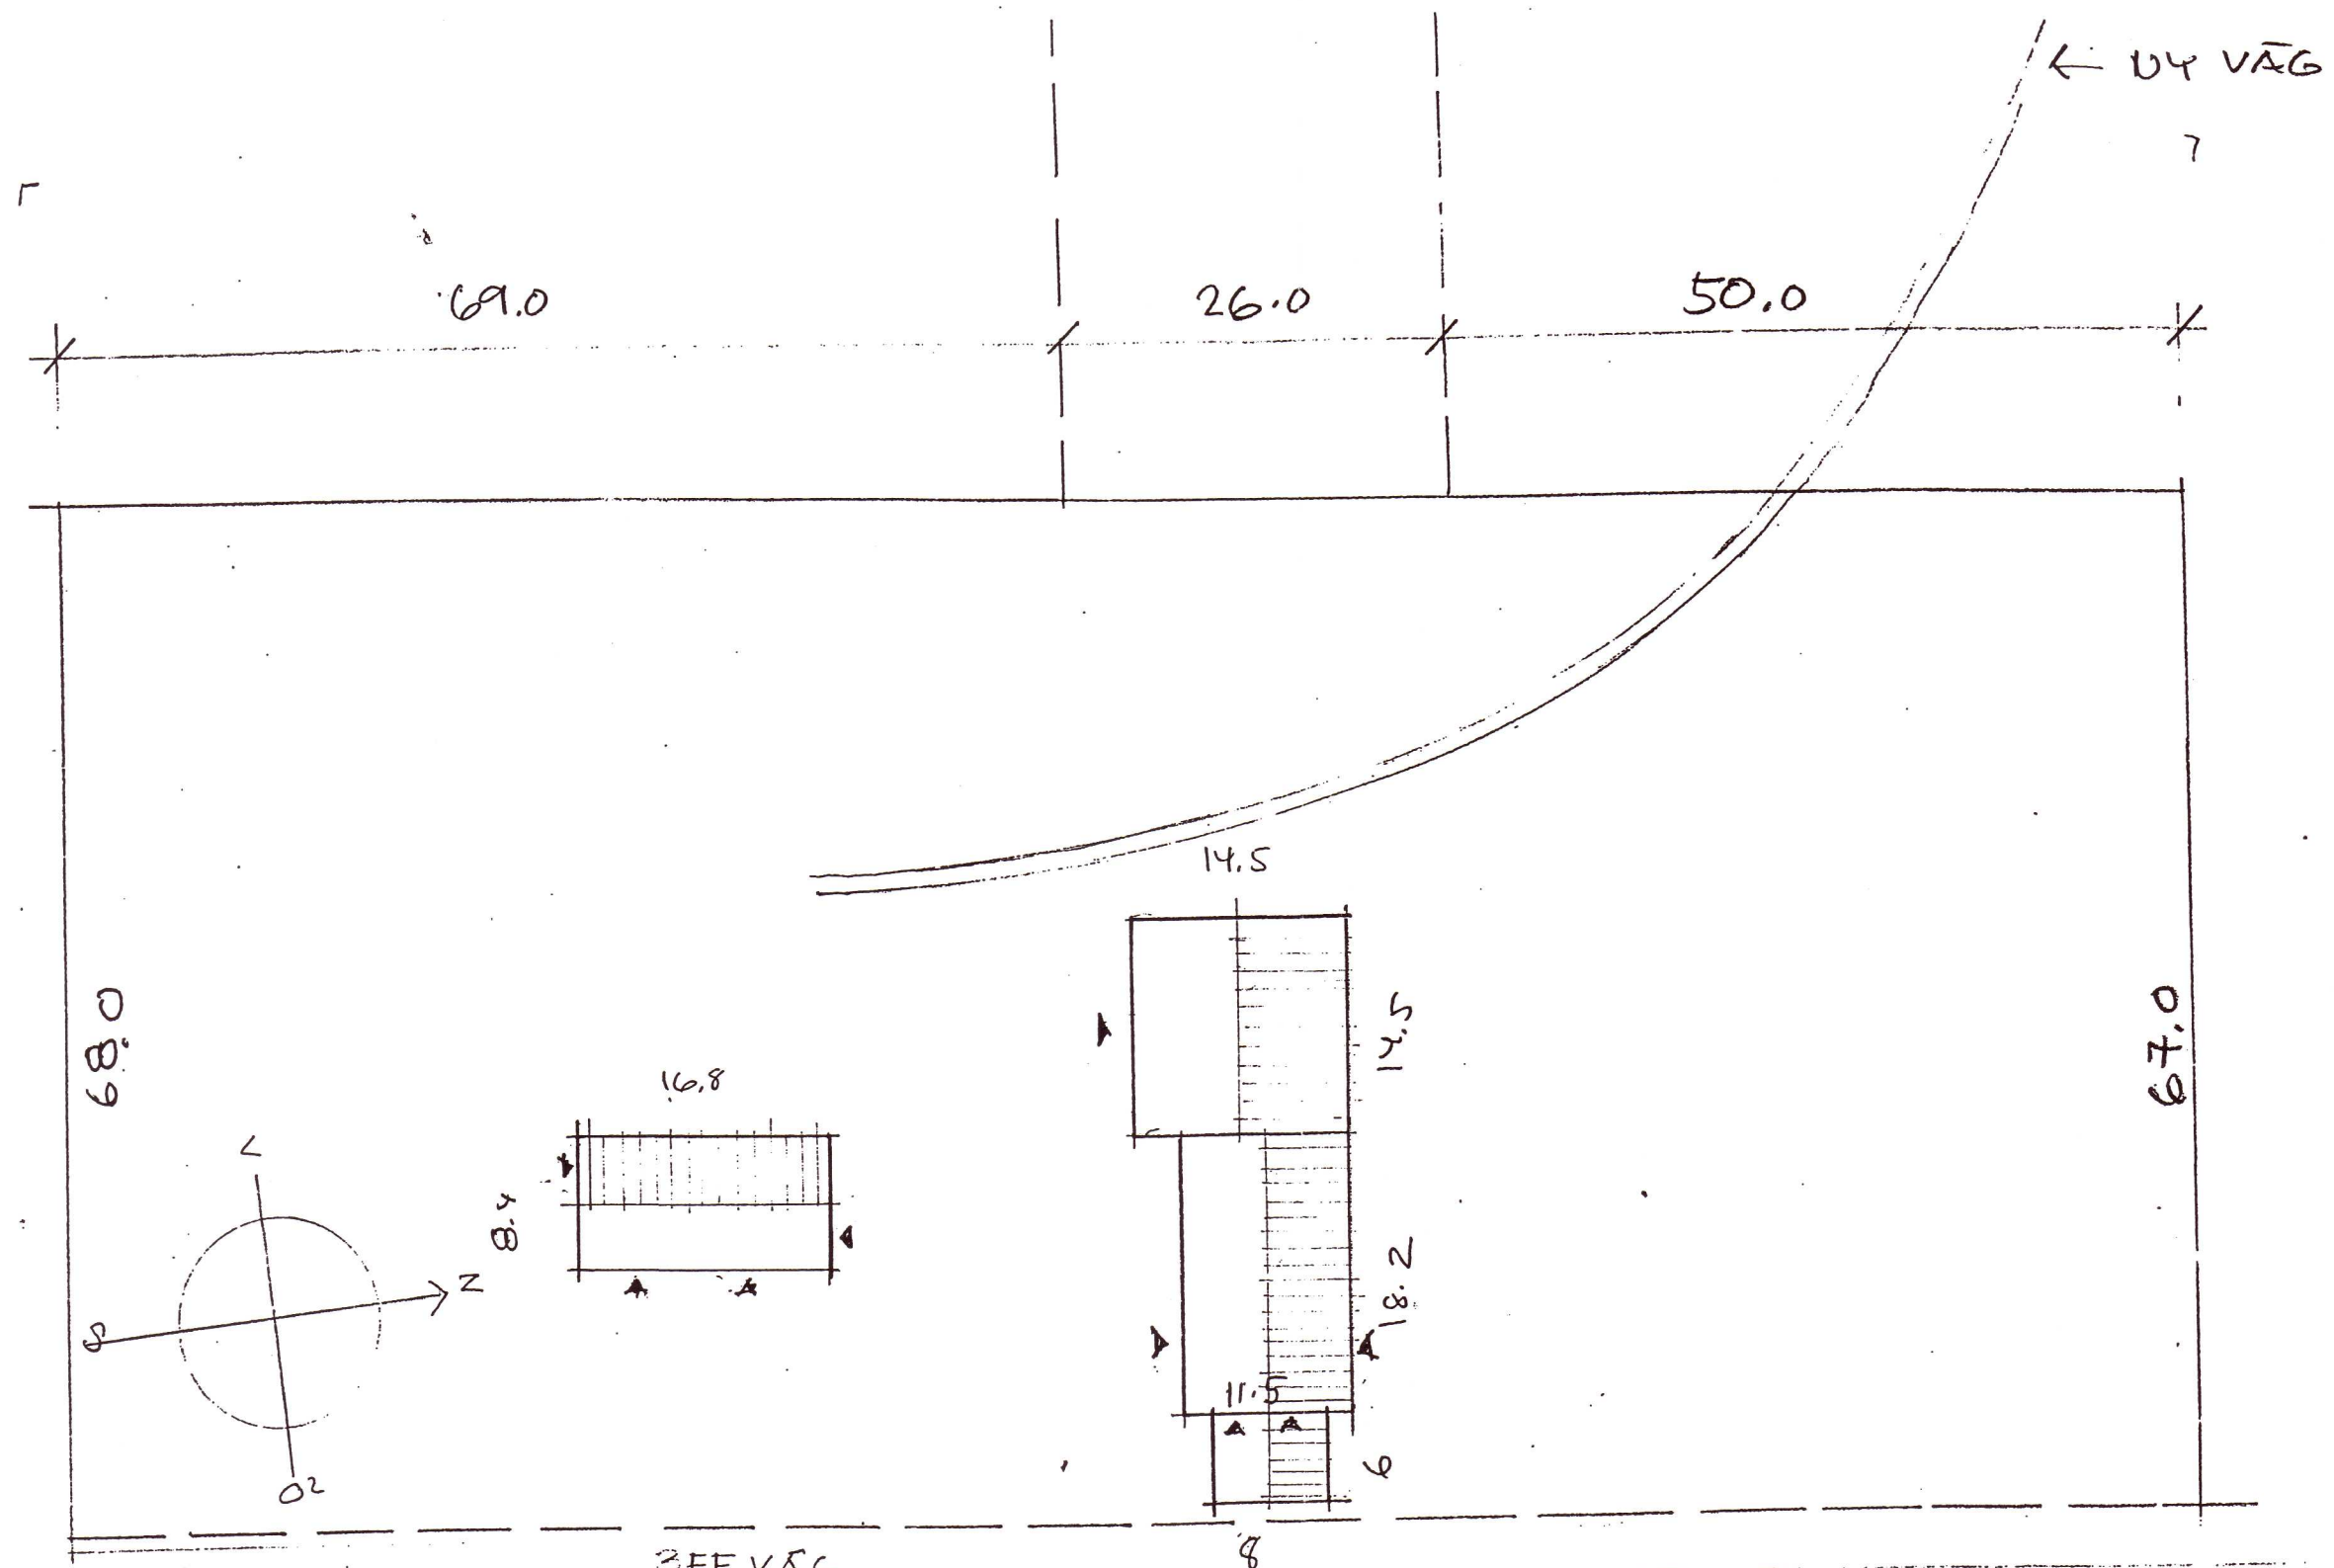

HALLANDI 2 • SELFLOSS  
SITUATIONSPLAN MKV 1:500  
2005-12-04