
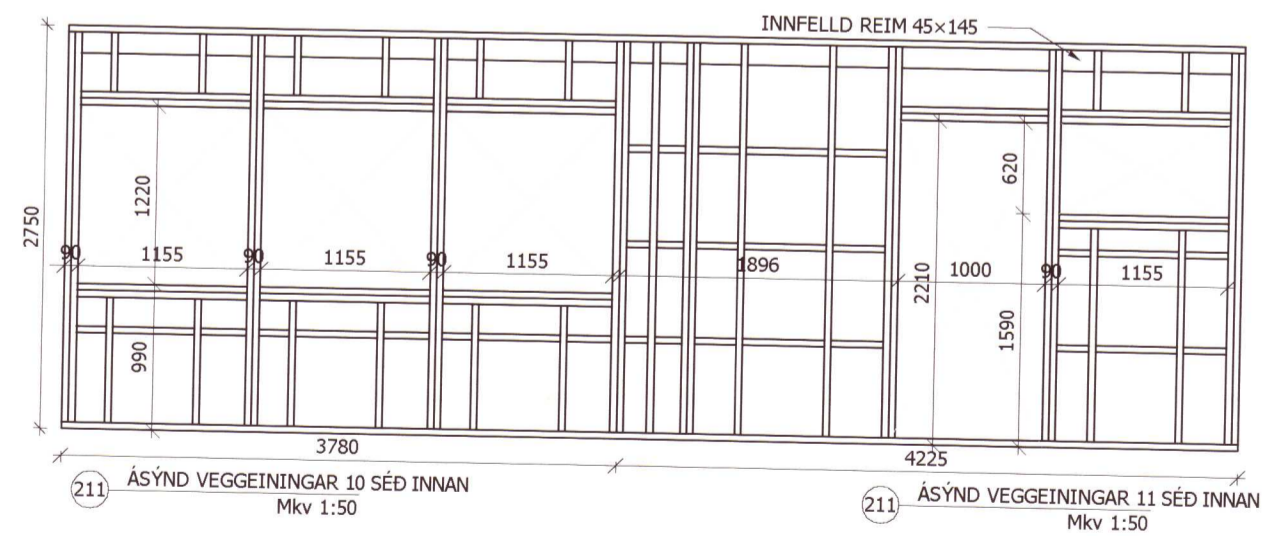
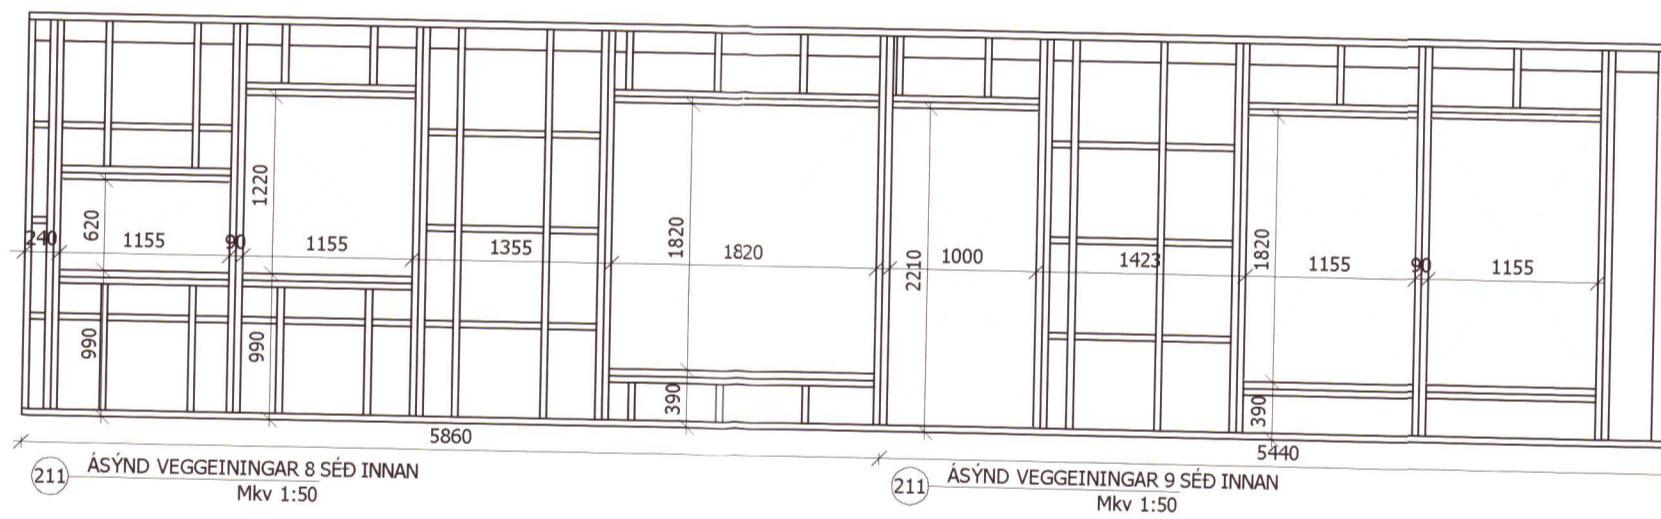
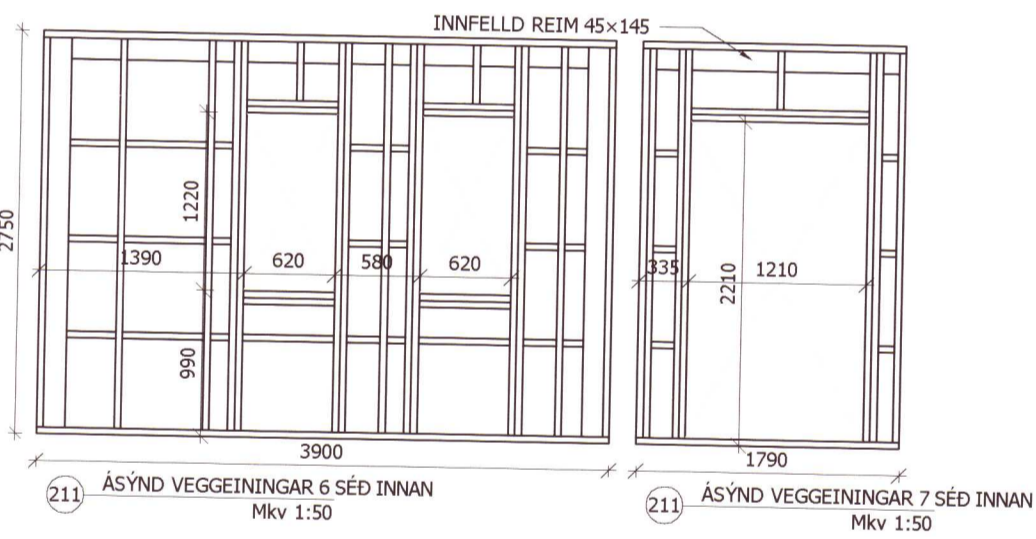
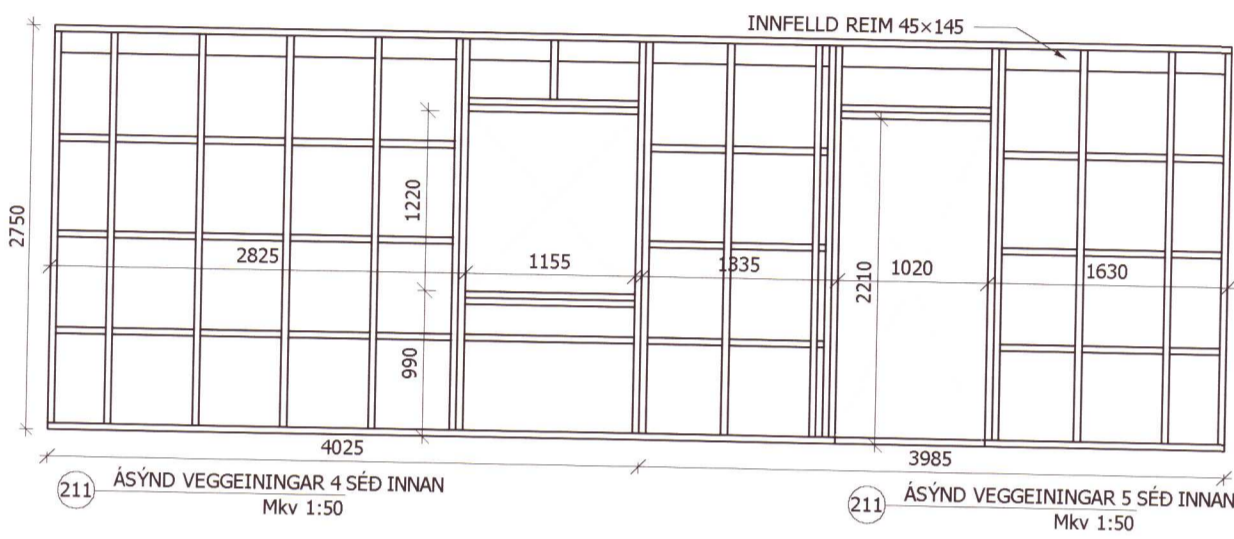


Samþykkt 6-3-2006
 Byggingafulltrúi
 Flóahrepps

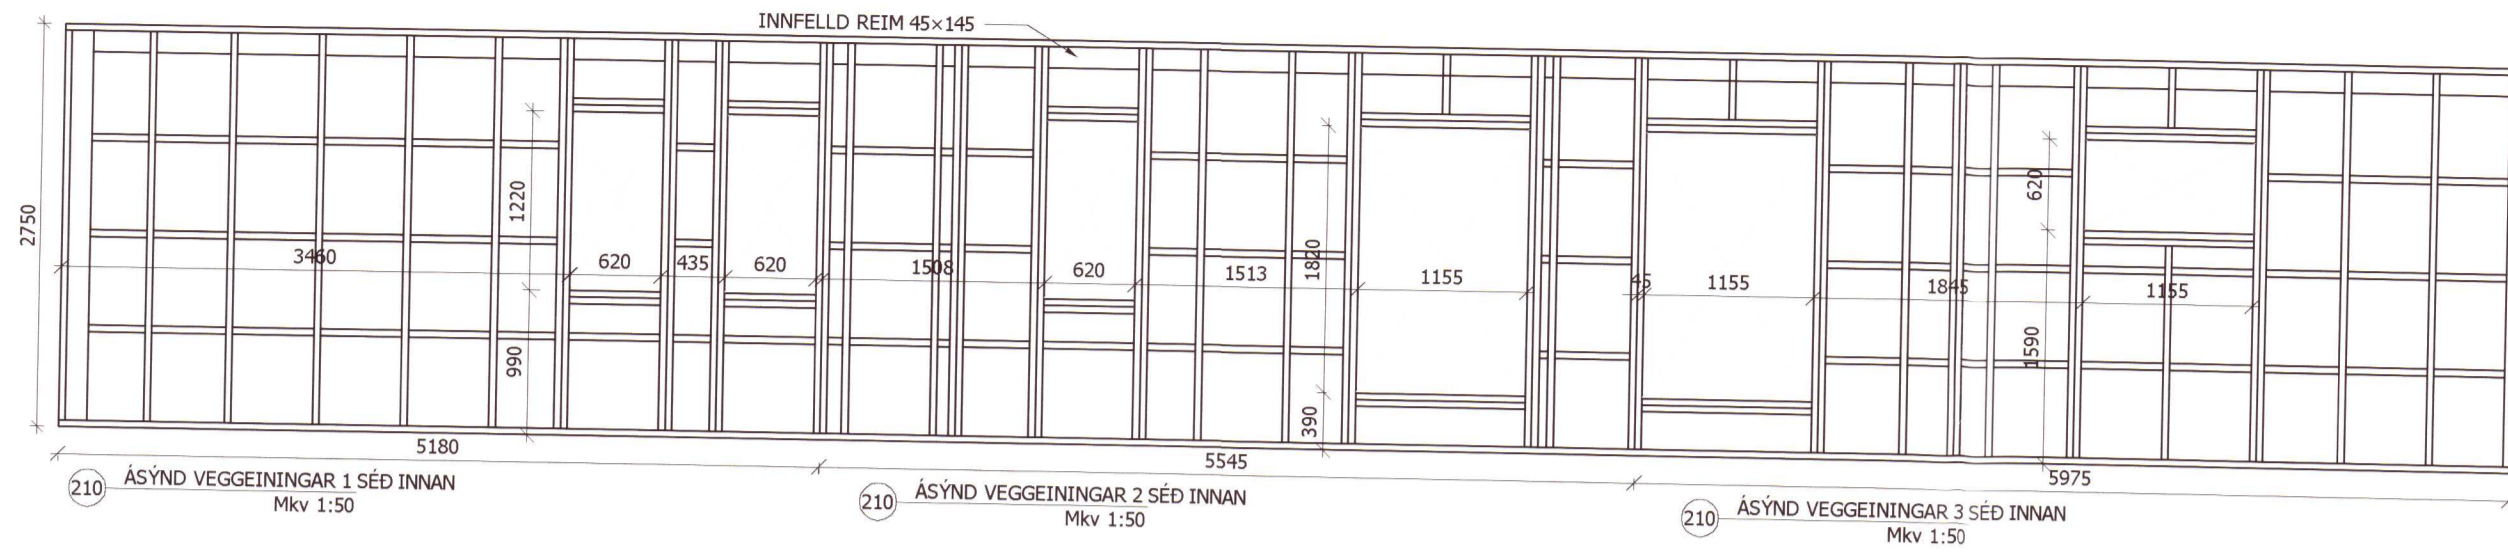

X VEX ehf. EYRARVEGI 32 SELFOSS
 S: 482 1400
 netf: vex@vex.is

HALLANDI 2, HRAUNGERÐISHEPPI

BURÐARVIRKI MKV
 ÁSYND ÚTVEGGIAGRINDA 1:50

HANNAÐ:	TEIKNAD:	FRUMSTÆRD BLAÐS	DAGS:
BL	BL	A2	Jan 2006
SLÓÐ Í GEYMSLU:	VERKNR.	BL.NR.	
05-12-003-21.dwg	05-12-003	212	

Magnús Ólafsson
 Magnús Ólafsson kt: 051064-3809
 STAÐFESTING LÖGGILTS HÖNNUNAR