


Samþykkt 6-3 2006  
Byggingafræðingur  
Flóahrepps

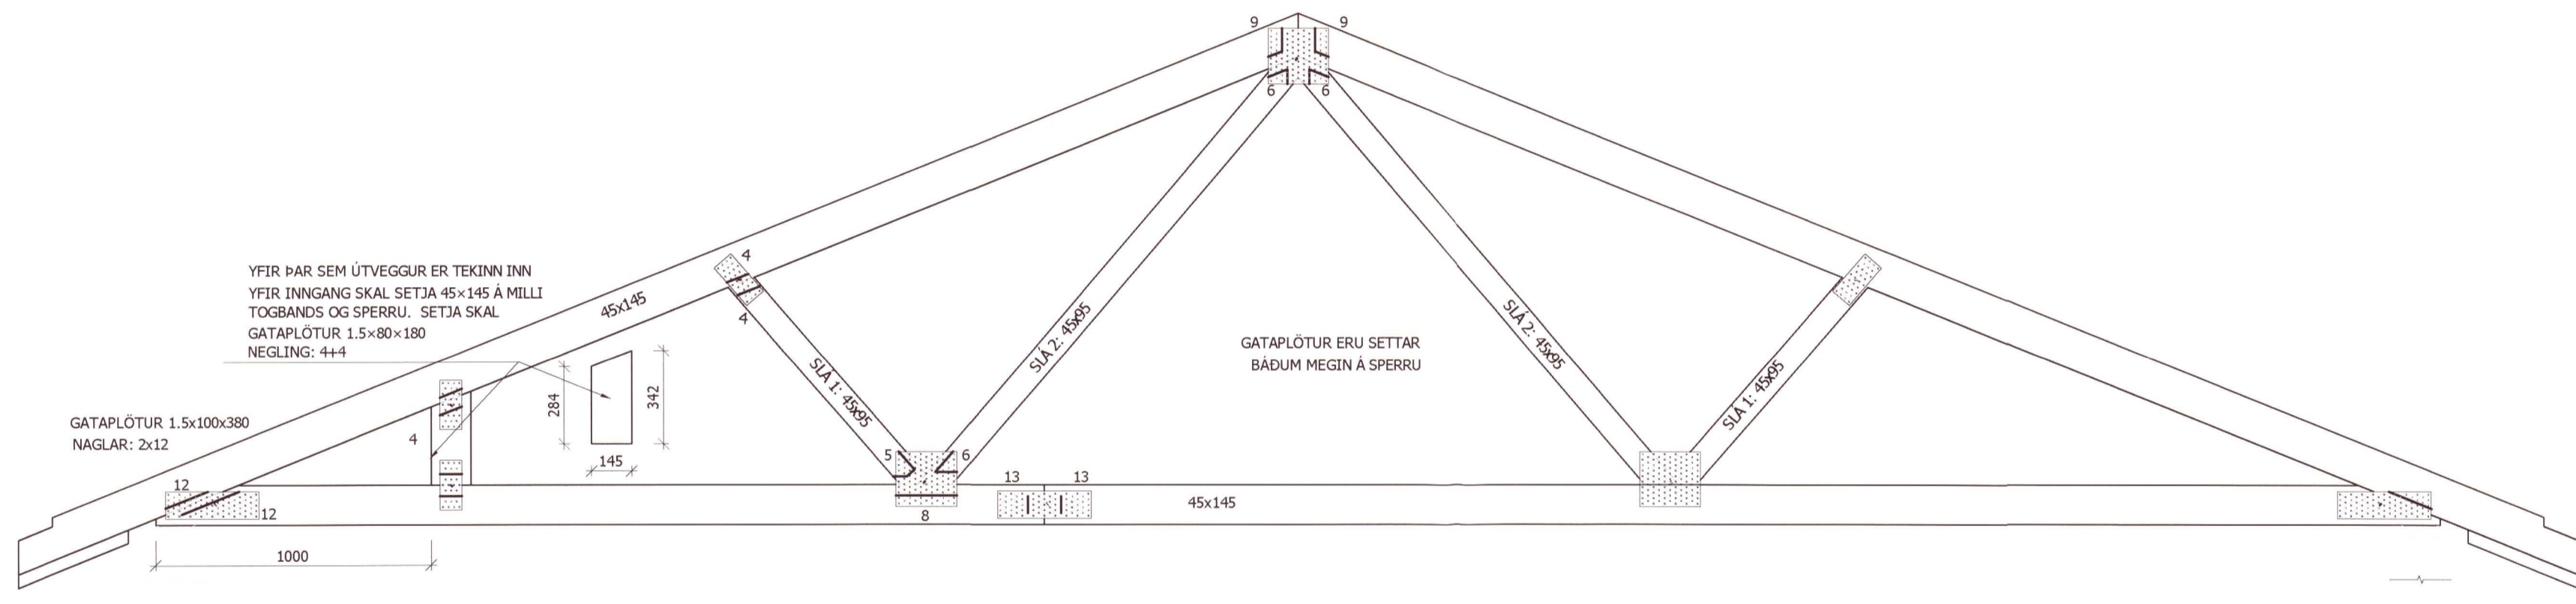

VEY ehf EYRARVEGI 32 SELFOSS  
S: 482 1400  
netf: vex@vex.is

HALLANDI 2, HRAUNGERÐISHEPPI

BURÐARVIRKI	Mkv
KRAFTSPERRUR	1:50
SNID	1:20

HANNAÐ:	TEIKNAD:	FRUMSTÆRÐ BLADS	DAGS:
BL	BL	A2	Jan 2006
SLÓÐ Í GEYMSLU:	VERKNR.	BL.NR.	
05-12-003-21.dwg	05-12-003	214	

Magnús Ólafsson  
Magnús Ólafsson kt: 051064-3809  
STADFESTING LÖGGILTS HÖNNUÐAR