


SAMPYKKT

10 JUNI 2009


Artik Kinnarinn  
Byggingarrituú uppsýr Amessýslu og Flóahf.

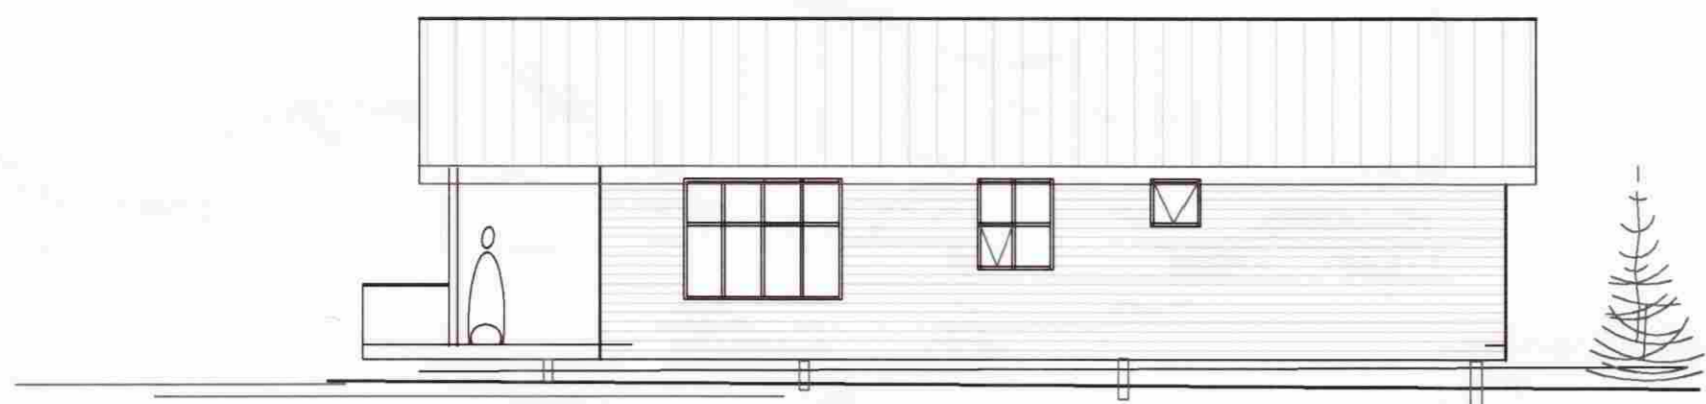

AUSTUR





SUÐUR

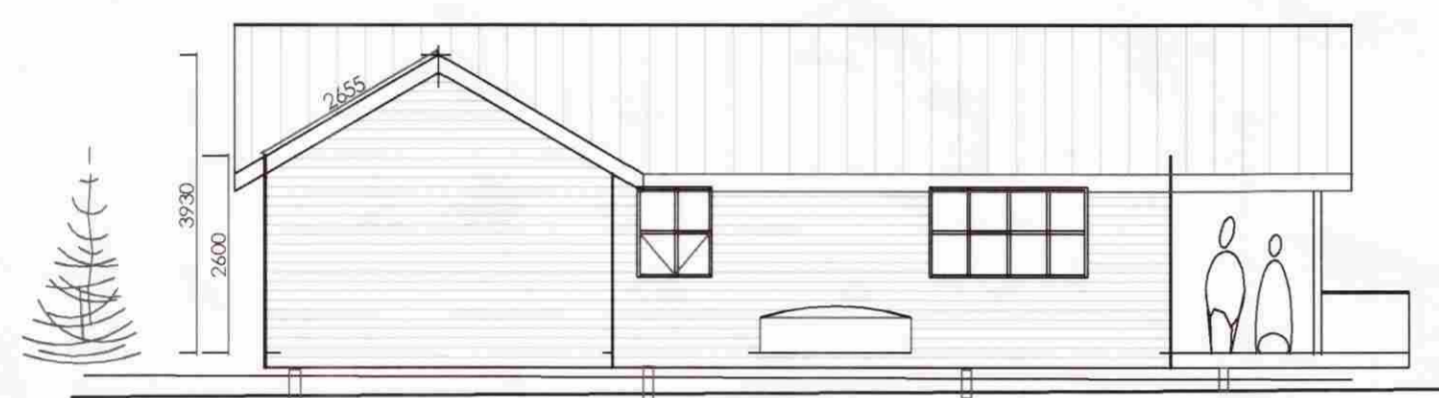

VESTUR



NORÐUR

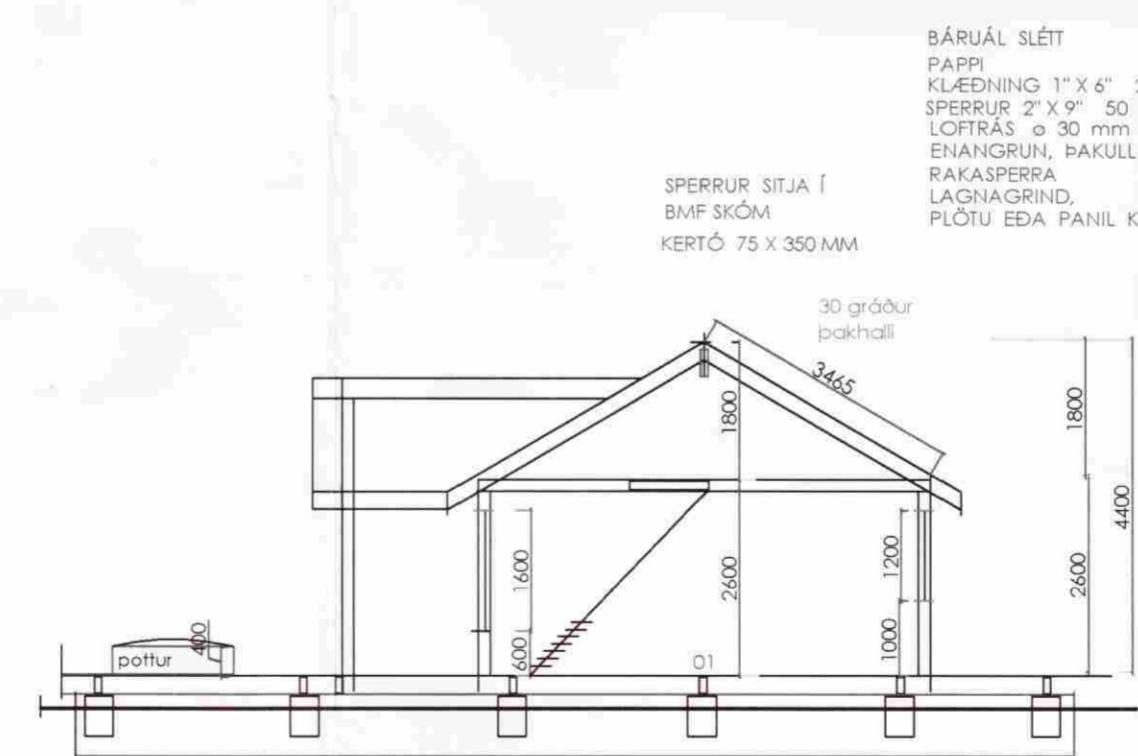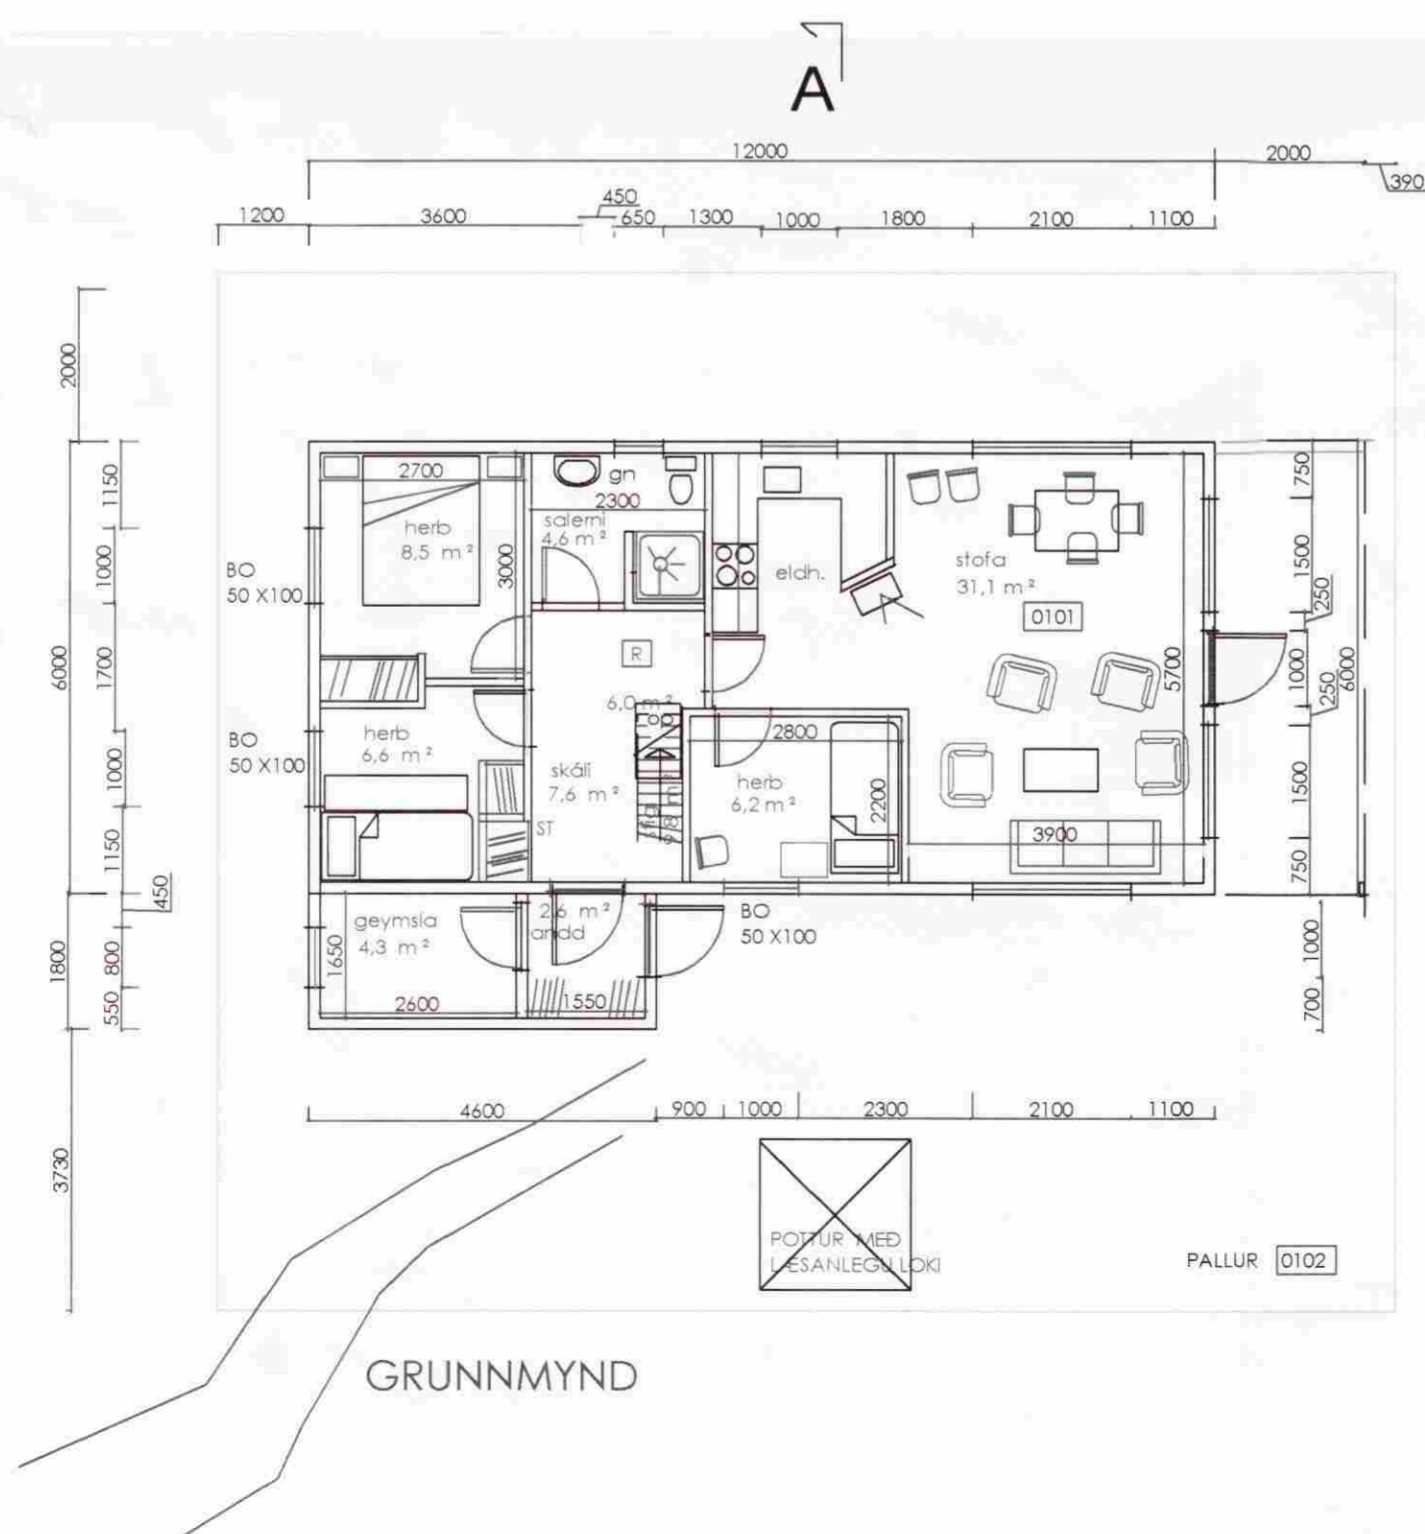

SNID A

BÁRUÁL SLÉT  
PAPPI  
KLÆDNING 1" X 6" 25 X 150  
SPERRUR 2" X 9" 50 X 225 MM CC 600  
LOFTRÁS ø 30 mm PER SPERRUBIL  
EINAGRUN, ÞAKULL 200 MM  
RAKASPERRA  
LAGNAGRIND,  
PLÖTU EÐA PANIL KLÆDNING, FL. 2

SPERRUR SITJA Í  
BMF SKÓM  
KERTÓ 75 X 350 MM

BMF GAFFALAKKERI  
22 MM NÓTADAR SPÓNPL.  
GÓLFBITAR 2" X 6" 50 X 150 C/C 600 MM  
EINAGRUN ÞÉTTULL 125 MM  
KROSSVIÐUR Á LISTA, UNDIR EINAGRUN  
5. STK. DREGARAR 2 STK. 2" X 9" 2. STK. 50 X 225

UNDIRSTÖÐHUNNALLAR STÆRÐ 650 X 650 MM  
GRAFID NIDUR Á FAST, OG FROSTFRÍTT BERANLEGT EFNÍ

LÁRÉTT ÁL BÁRA  
AÐ FRAMAN HARÐVIÐUR  
LÖÐRÉTTIR 10 X 50 MM LISTAR F. ÚTLOFTUN  
KROSSVIÐUR VATNSLÍMDUR 12 M/M  
STÖÐIR 2" X 5" 50 X 125 C/C 600 MM  
EINAGRUN ÞÉTTULL 125 MM  
RAKASPERRA  
LAGNAGRIND, paníllæðning

SKÝRINGAR

- [R] REYKSKYNJARI
- [ST.] SLÖKKVIÐÆKI
- [BO.] BJÖRGUNAROP 50 X 60 MM
- [GN.] GÓLFNIDURFALL
- [R.] ROTÞRÓ

# FRÍSTUNDAHÚS

## GUÐMUNDARBRAUT NR. 7

### TORFASTAÐIR BISKUPSTUNGUM

LNR 167176 ST XX EIG.: E.S. FRÍSTUNDAHÚS  
GUÐMUNDARBRAUT 7, TORFAS GRUNNMYND OG ÚTLIT 1 : 100  
DAGS: 14,05,2009 SNID 1 : 100

ARTIK TEKNISTOFA  
artik@simnet.is GSM 895 - 9202  
sími 421 - 4122

STEINAR GEIRDAL BYGGINGAFRÆÐINGUR B.F.I.  
040138 3829 DRANGAVELLIR NR. 2, 230 KEFLAVÍK

# A02