



Grunnmynd gólfs
1:50

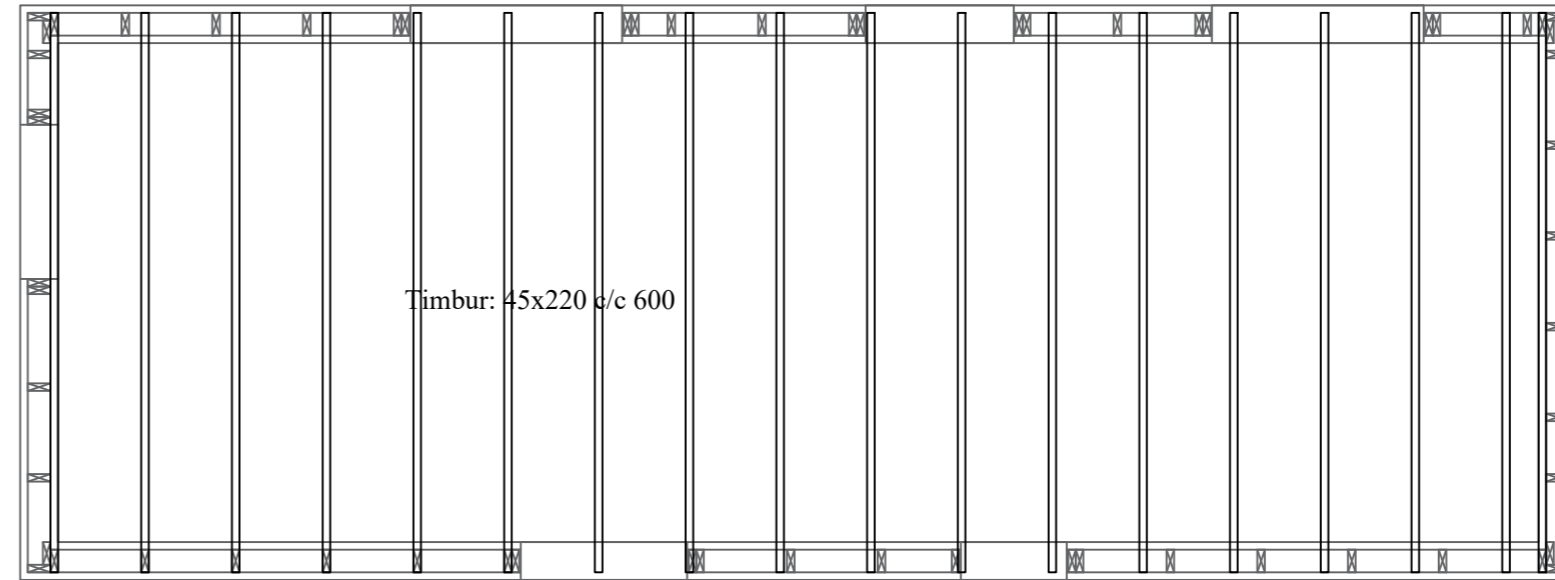

Grunnmynd þaks
1:50

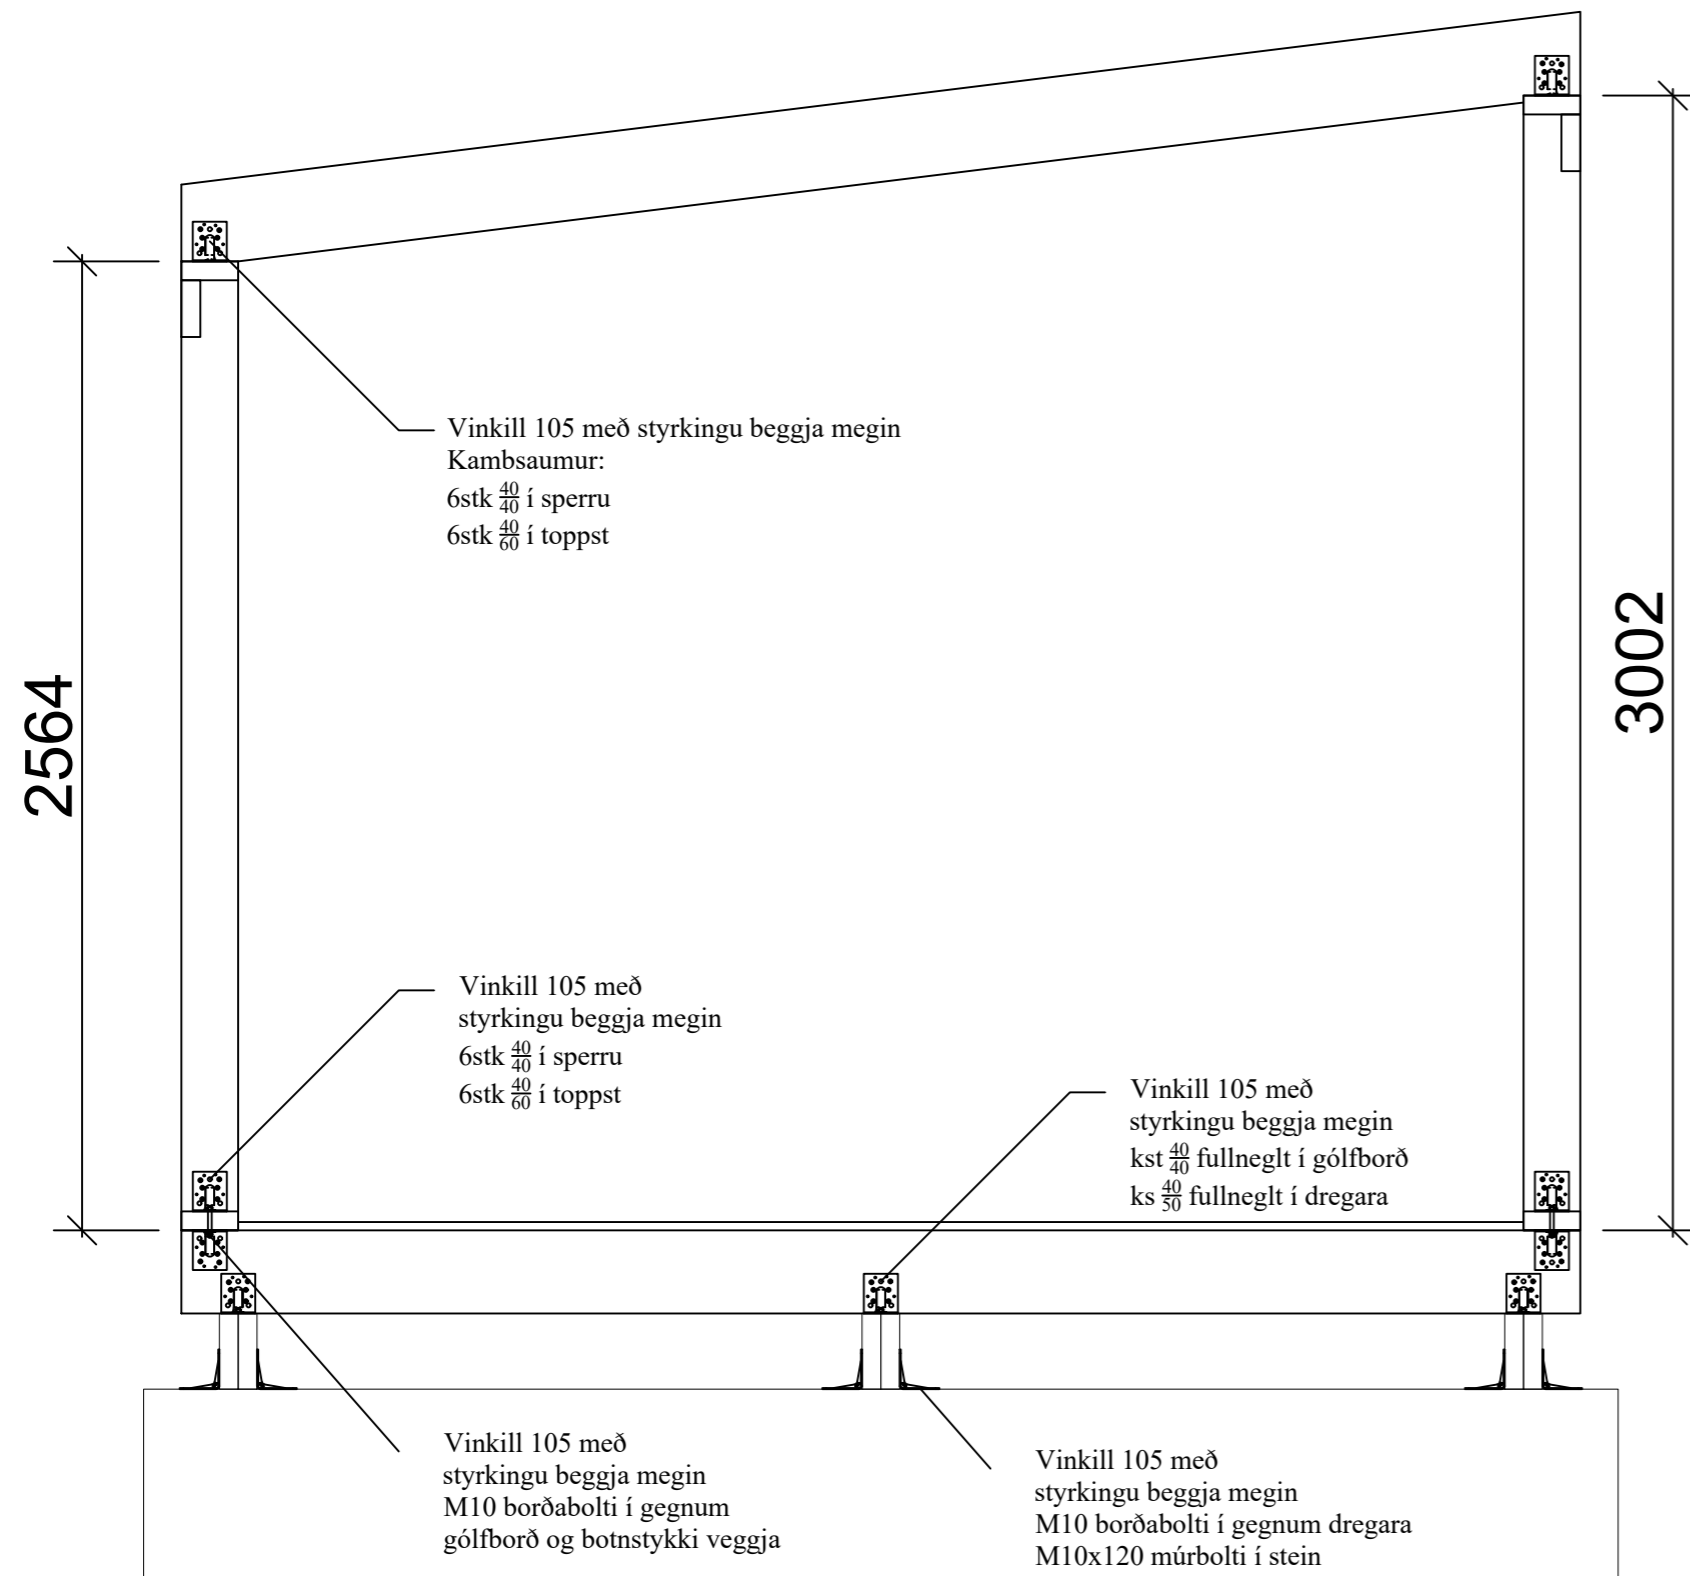

NR: DAGS. SKÝRING GERT

SAMÞYKKT

Kristján Andrésson, 180777-3189
Netfang: torfabaer@gmail.com, Sími:8226199

VERK

Kringla 2
Grímsnesi

TEIKNING

Burðarþol
Grunnmynd þaks og gólfs auk sniðs

KVARÐI


1:50

DAGS TEIKNAD TEIKNING NR.


30.6.2023 KA B03

VERKNR. REIKNAD ÚTGÁFA


A

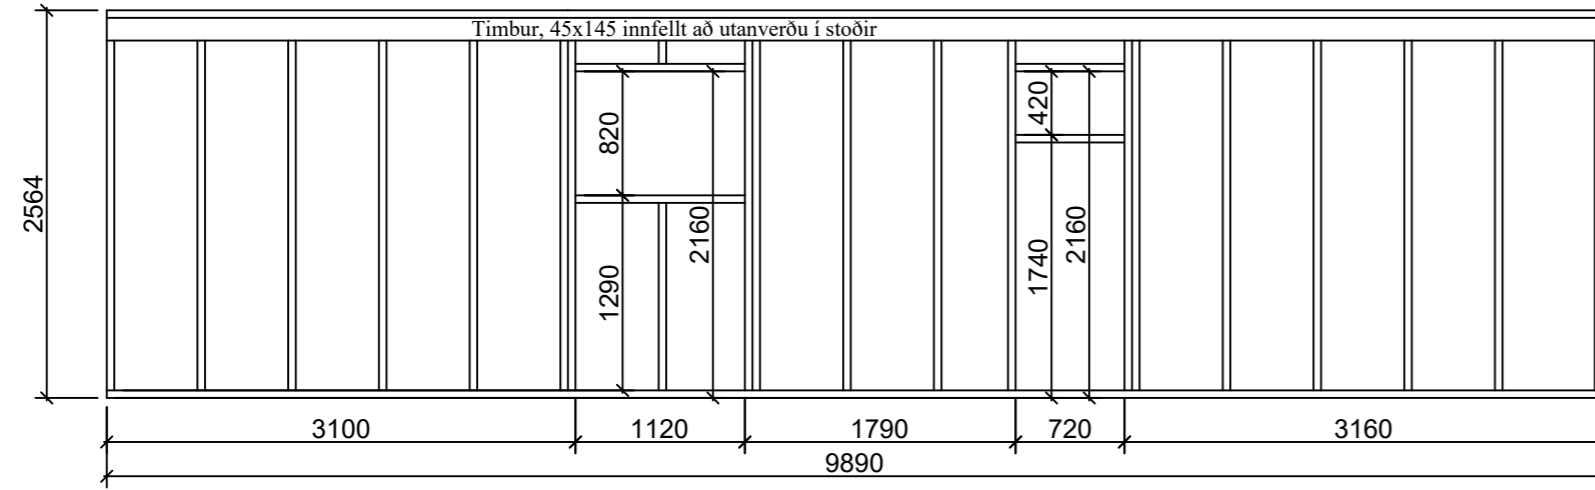


Grind A
1:50

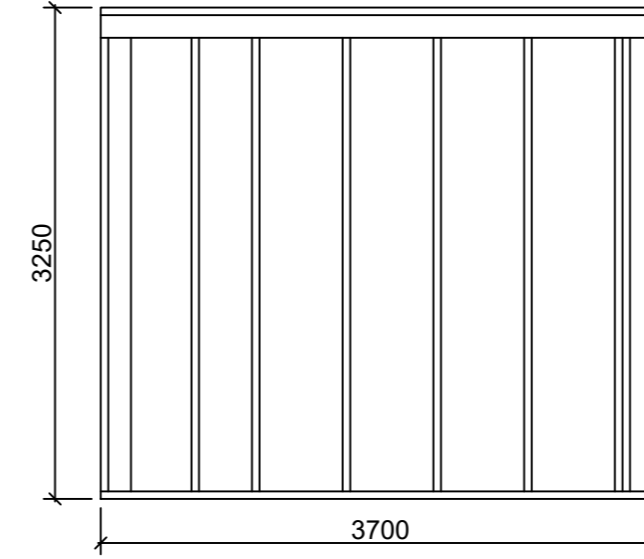


Grind B
1:50

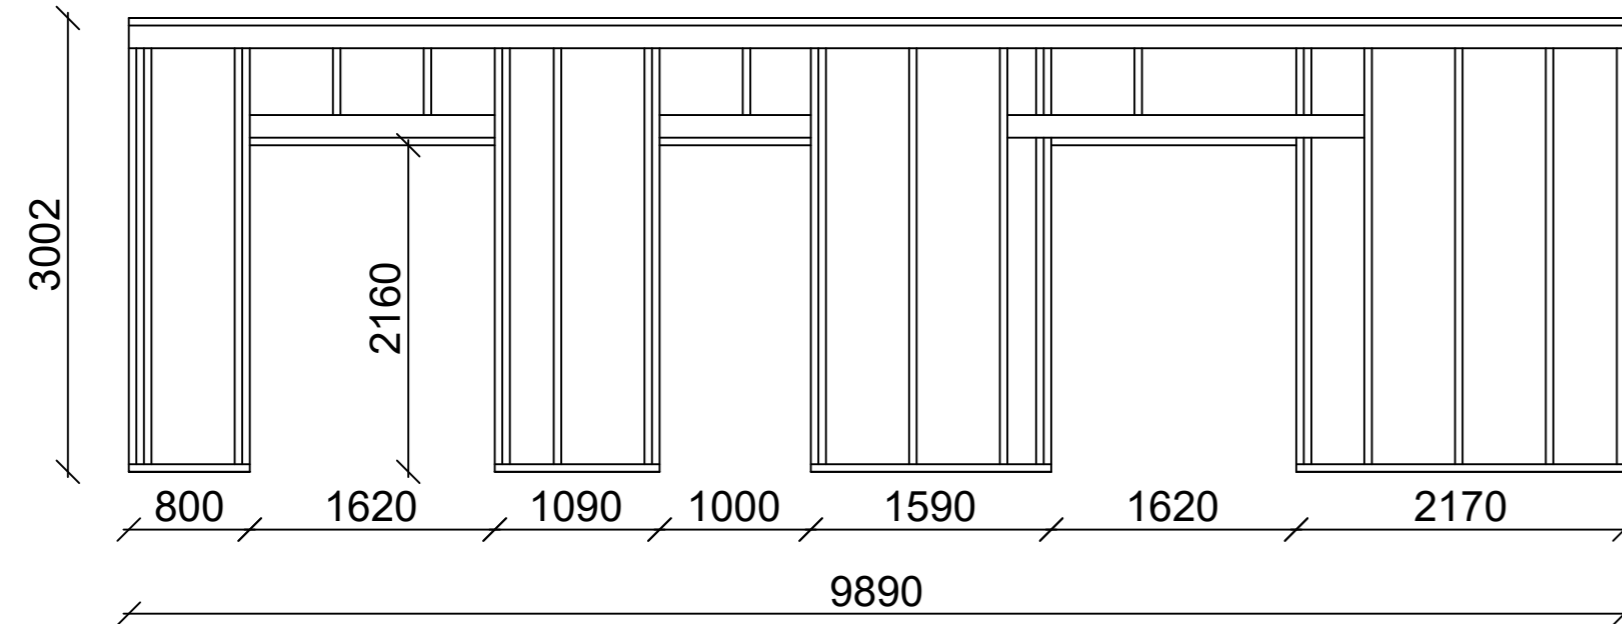

Grind C
1:50

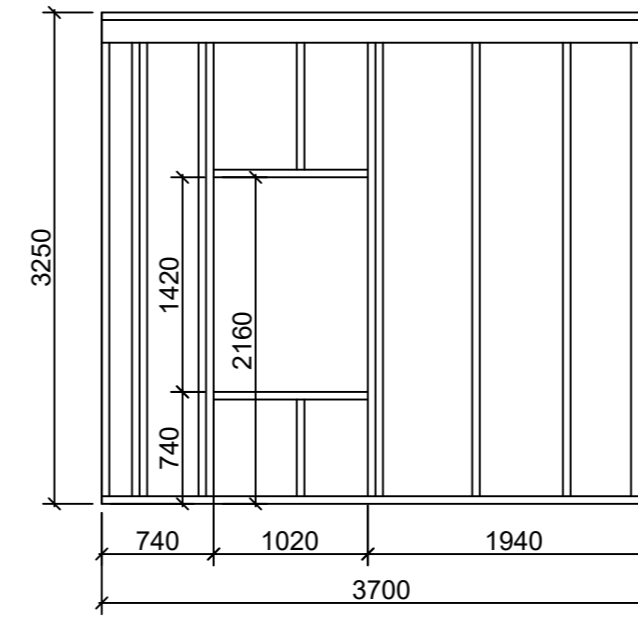

Grind D
1:50

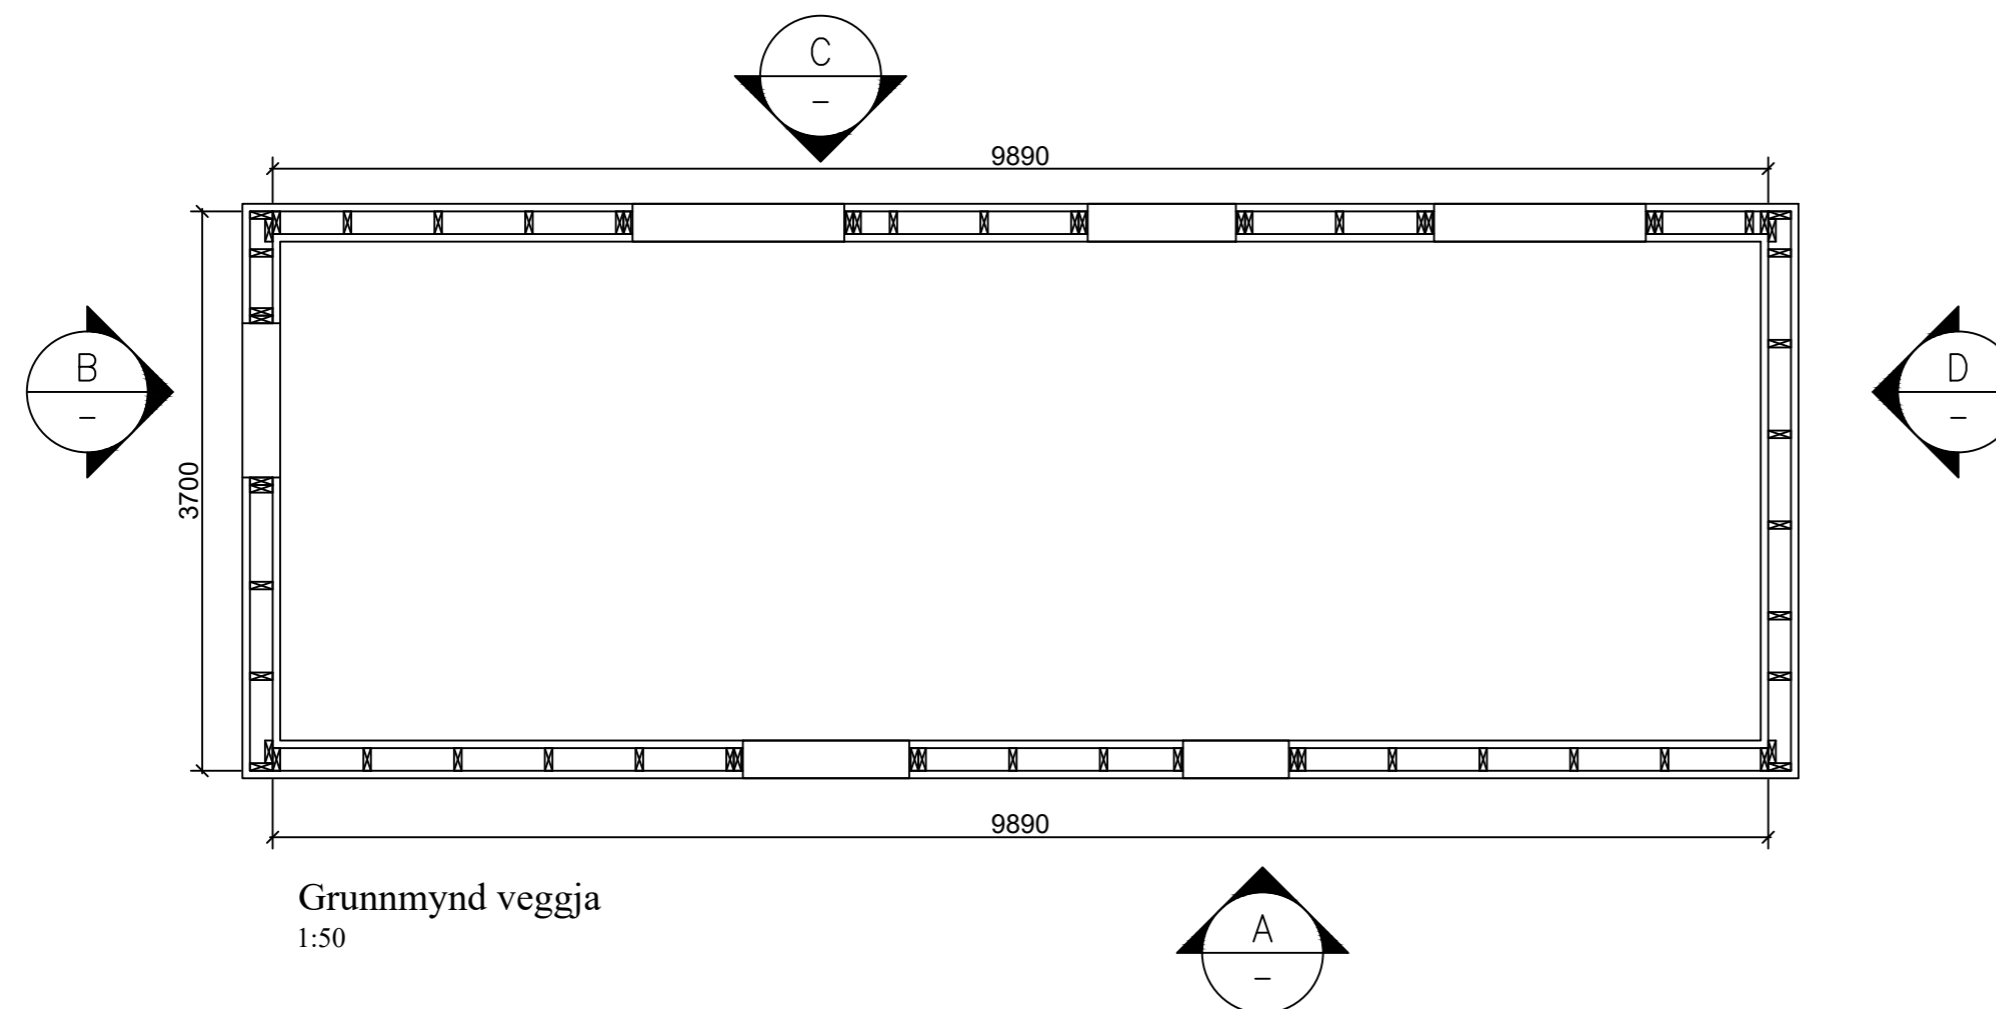

Grunnmynd veggja
1:50

NR: DAGS. SKÝRING GERT

SAMÞYKKT

Kristján Andrússon, 180777-3189
Netfang: torfabaer@gmail.com, Sími:8226199

VERK

Kringla 2
Grúmsnesi

TEIKNING

Burðarþol
Grunnmynd veggja og ásyndir

KVARDI

1:50

DAGS TEIKNAD TEIKNING NR.

30.6.2023 KA B02

VERKNR. REIKNAD ÚTGÁFA

A