


C:\Users\arnar\Dropbox\Cæðakerfi\112 Raflagnateikningar\Verkefnaupplun\2024\58-24 (Kerhraun 13)\05-Teikningin\Einlínunynd.dwg

Tengis við núverandi
Lekastraumslíða

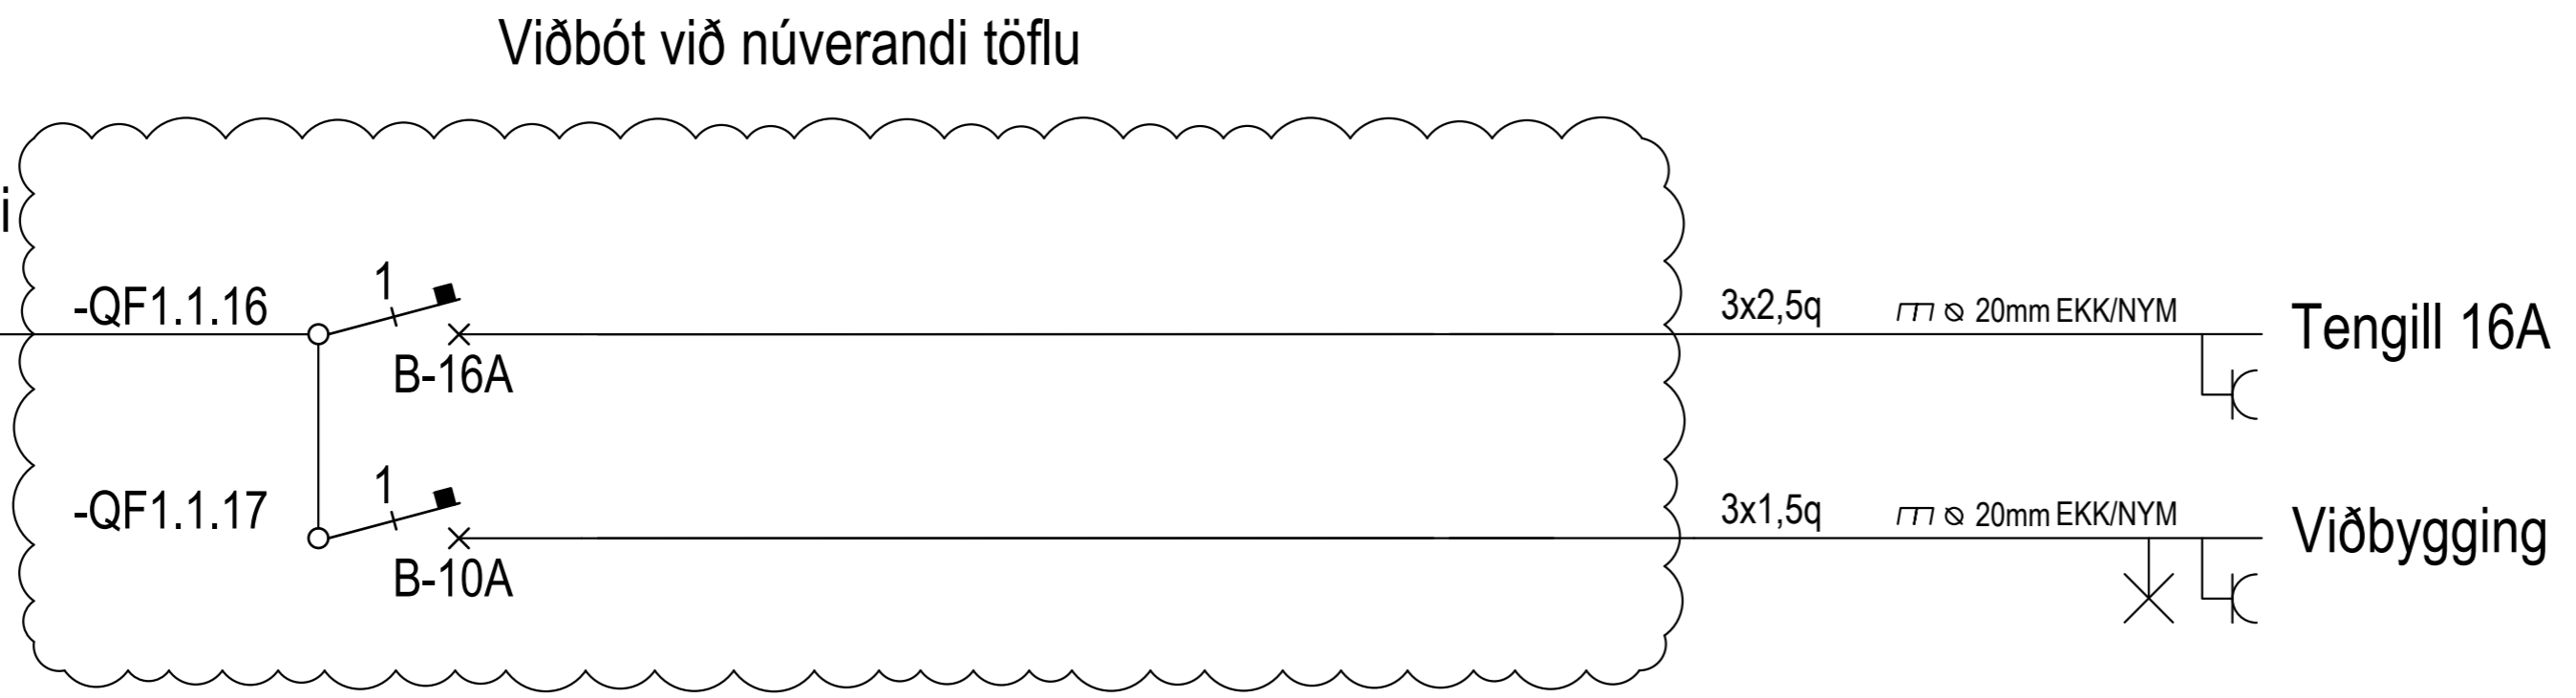


ÞEG.	DAGS.	ÚTGÁFUERILL	DESKRIBERUN/RELVN. ÖFREG
---	---	---	---
---	---	---	---
Raflagnateikningar og hönnun
Kt: 251191-2639
Sími: 846-7203
Rafteikn@rafteikn.is

Viðbygging
Kerhraun 13
801 Selfoss

Rafkerfi
Einlínunynd
T.1 Viðbót

HANNAÐ: Arnar Bjarnason	TEIKNAD: Arnar Bjarnason	YFIRFARID: Arnar Bjarnason
DAGS. ÚTG: 17-07-2024	MÆLIKVARDI: XX	BLADSTÆRD: A2
VERKNÚMÉR: 58-24	TEIKNINGANÚMÉR: XX_11_01	ÚTG: A

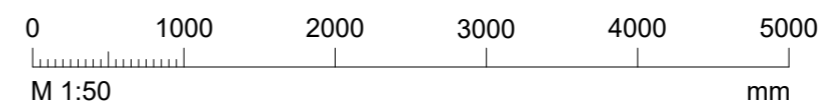

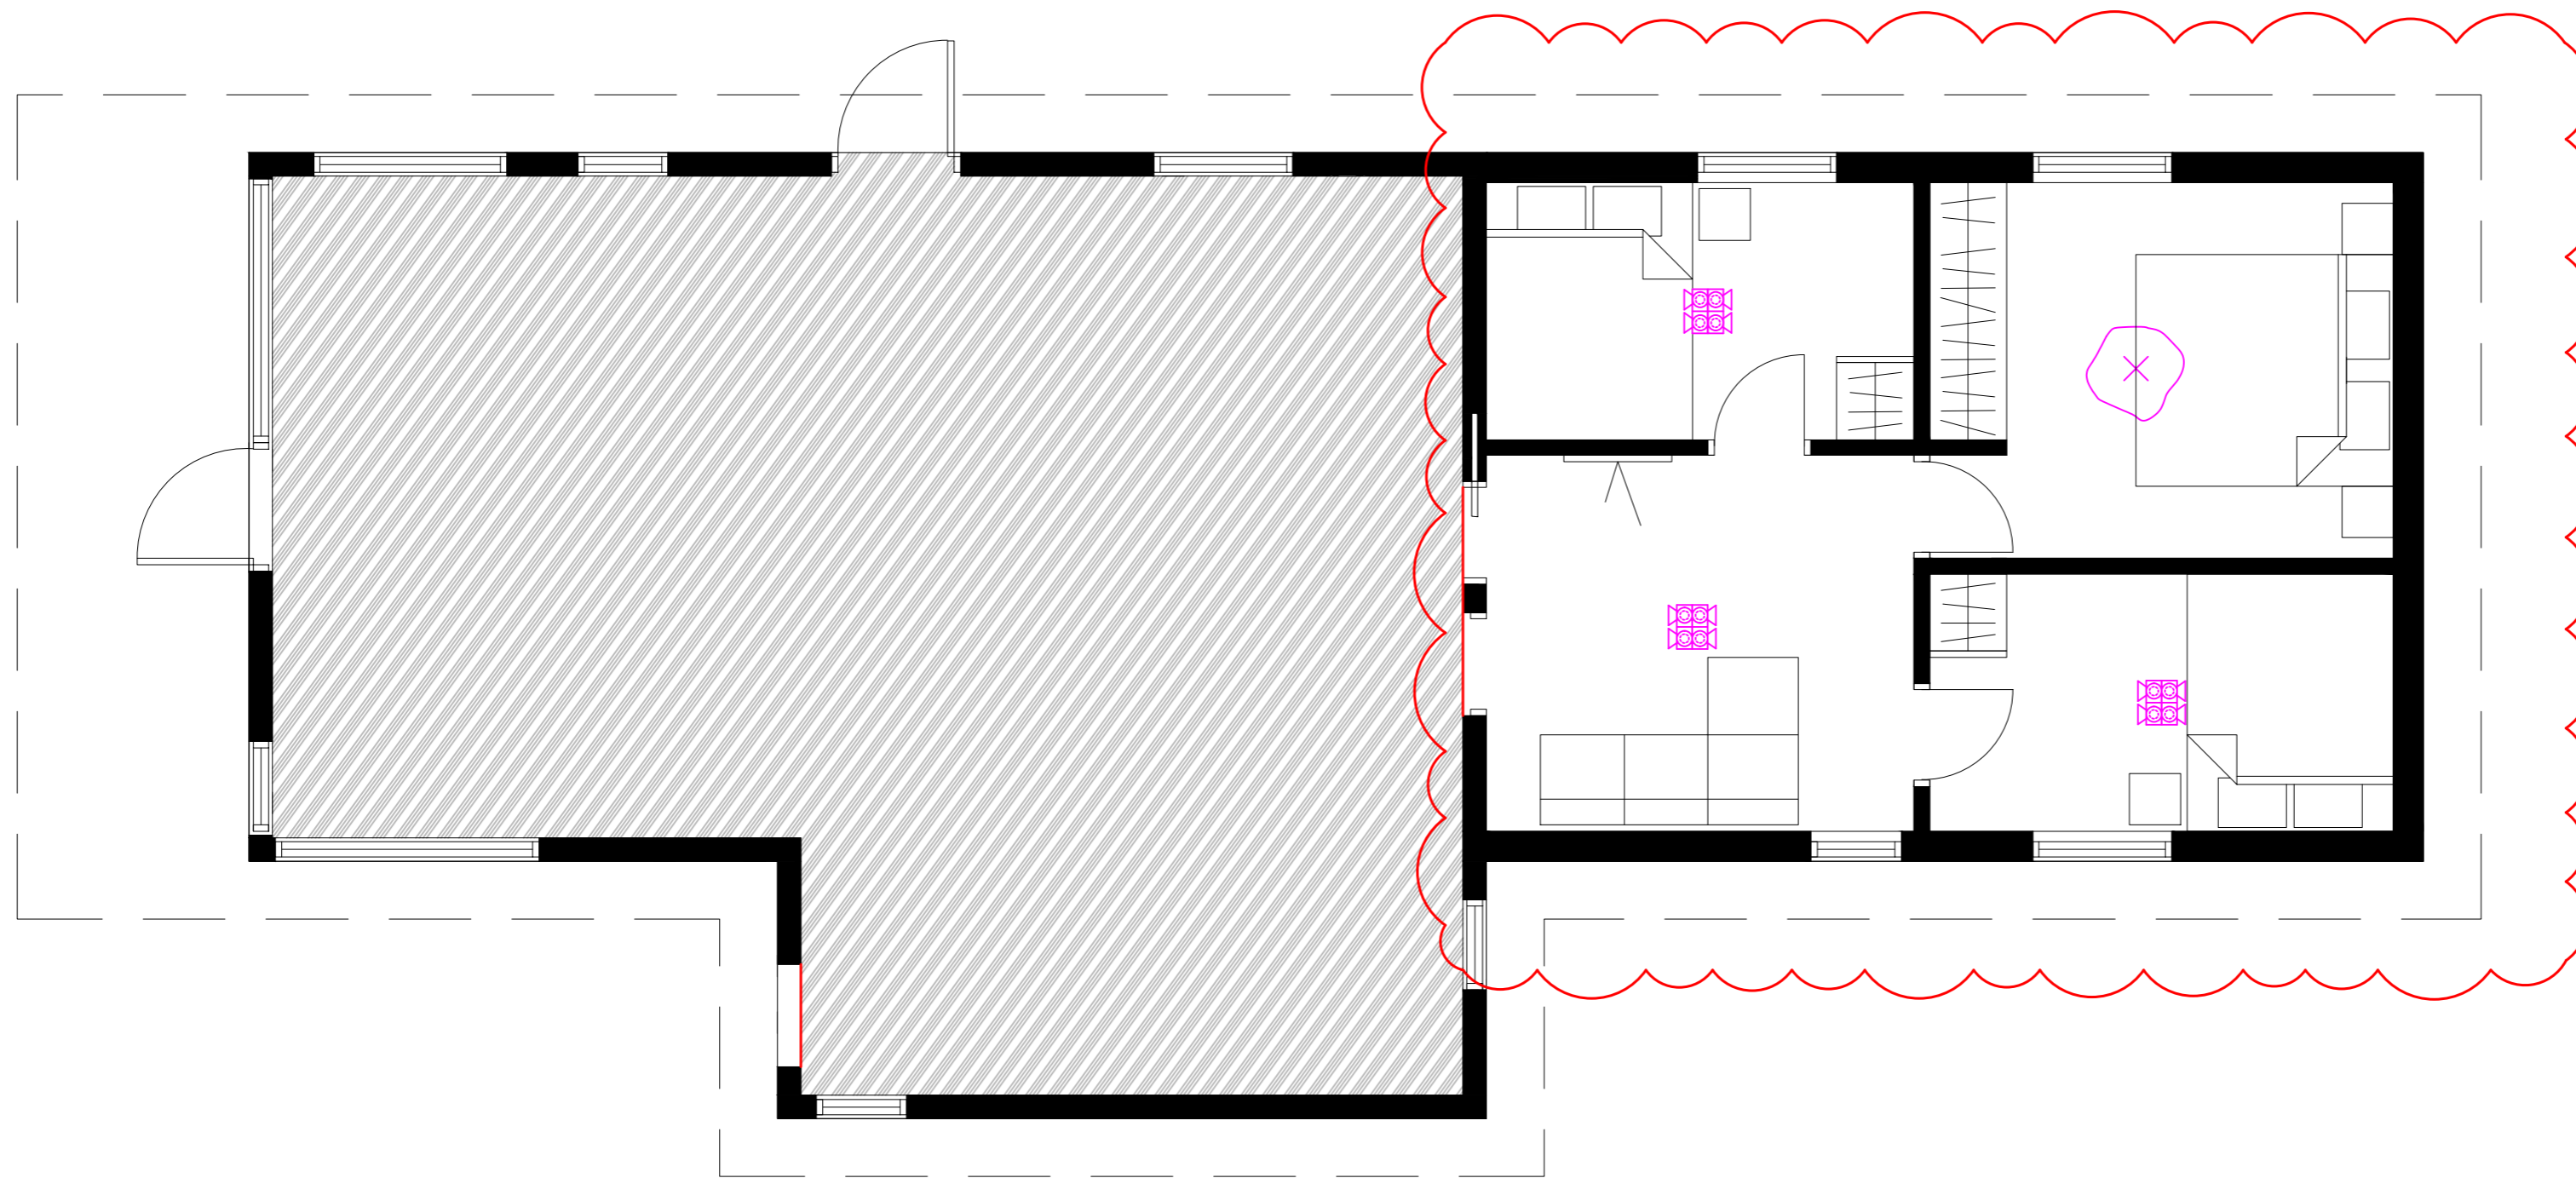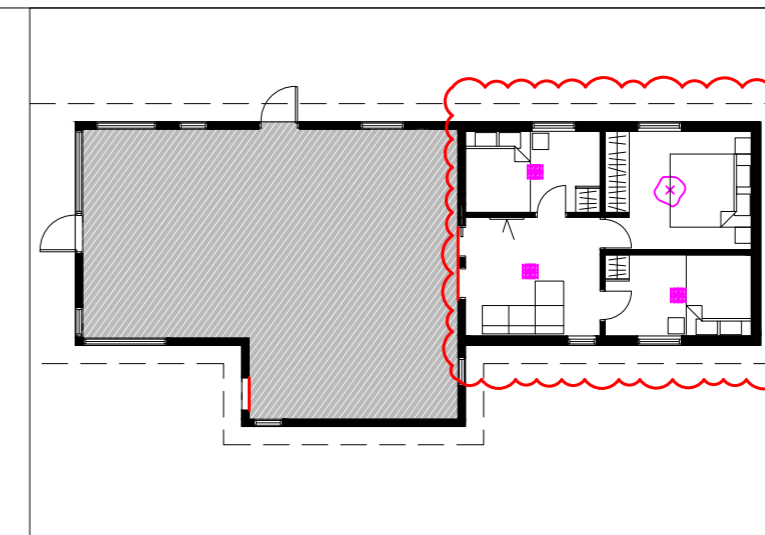

ÞEG.	DAGS.	ÚTGÁFUERILL	DESHANDBEDRÆNN. ÖFREK
---	---	---	---
---	---	---	---
Arnar Bjarnason
RAFLAGNATEIKNINGAR



Raflagnateikningar og hönnun
Kt: 251191-2639
Sími: 846-7203
Raflagn@raflagn.is

Viðbygging
Kerhraun 13
801 Selfoss

Rafkerfi
Lamlaplan
Viðbygging

HANNAÐ: Arnar Bjarnason	TEIKNAD: Arnar Bjarnason	YFIRFARID: Arnar Bjarnason
DAGS. ÚTG: 17-07-2024	MÆLIKVARDI: 1:50	BLADSTÆRD: A2
VERKNÚMÉR: 58-24	TEIKNINGANÚMÉR: 01_15_01	ÚTG: A

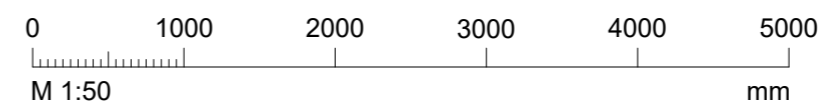

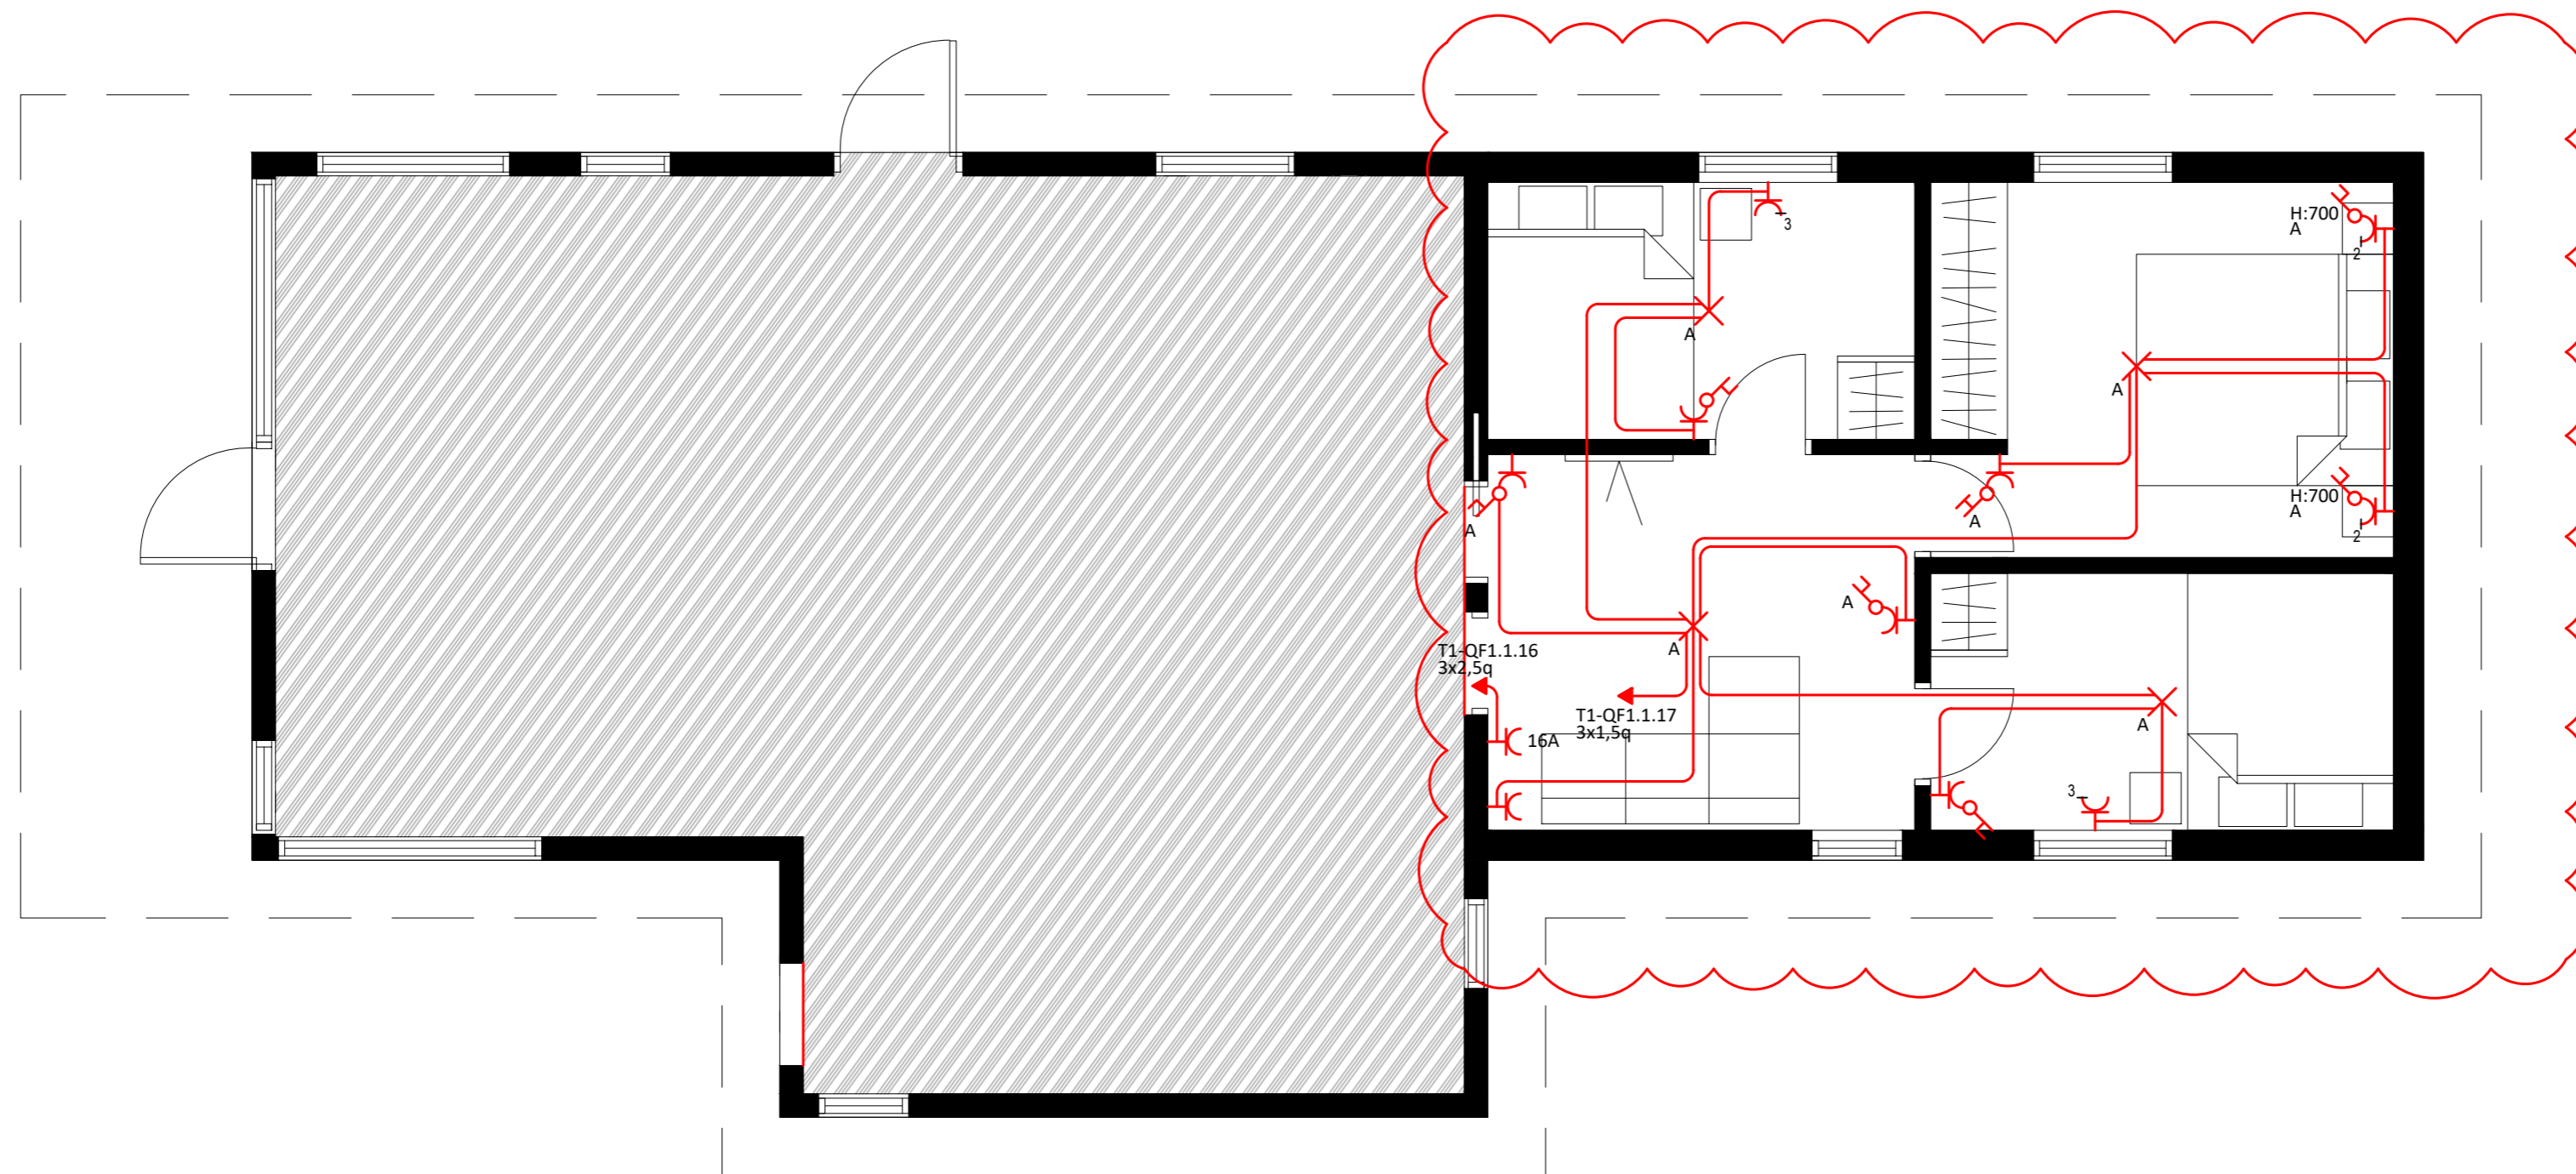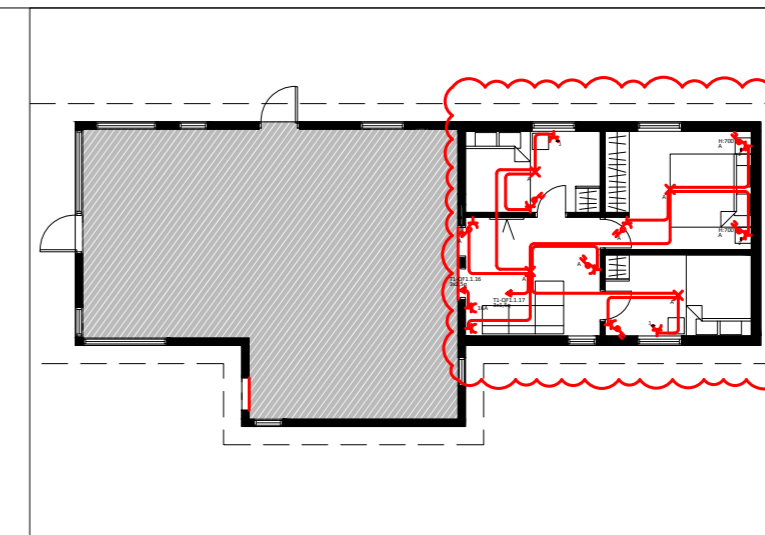


ÞEG.	DAGS.	ÚTGÁFUERILL	DESKRIBSÍÐ/REIWN. ÖRÞEK
---	---	---	---
---	---	---	---
Arnar Bjarnason
 RAFLAGNATEIKNINGAR
 Rafagnateikningar og hönnun
 Kt: 251191-2639
 Sími: 846-7203
 Rafteikn@rafteikn.is

Viðbygging
 Kerhraun 13
 801 Selfoss
 Rafkerfi
 Lágspenna viðbygging
 Viðbygging

HANNAÐ: Arnar Bjarnason	TEIKNAD: Arnar Bjarnason	YFIRFARID: Arnar Bjarnason
DAGS. ÚTG: 17-07-2024	MÆLIKVARDI: 1:50	BLADSTÆRD: A2
VERKNÚMÉR: 58-24	TEIKNINGANÚMÉR: 01_16_01	ÚTG: A

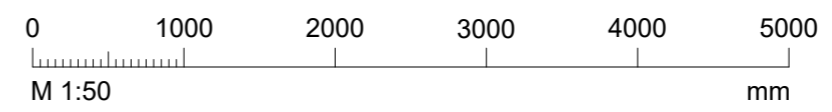

Dagsetning aðaluppdráttar: 1/17-07-2024
 Hönnuður: Arnar Bjarnason 2511912639