




1 GRUNNMYND - 1H
1:100

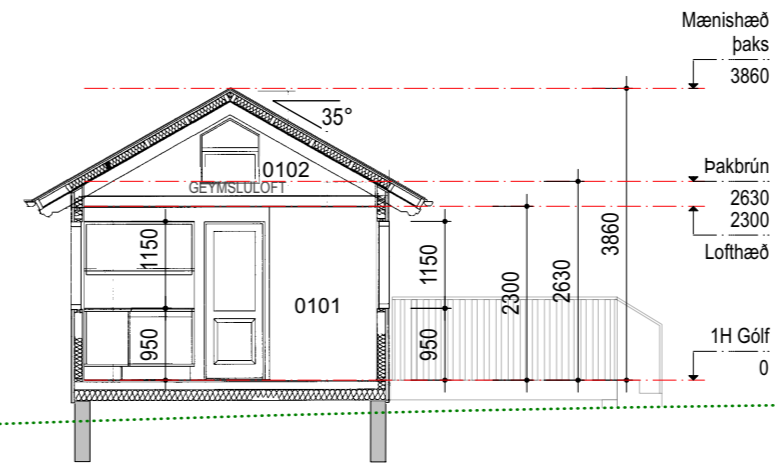


2 SNEIÐING A-A
1:100

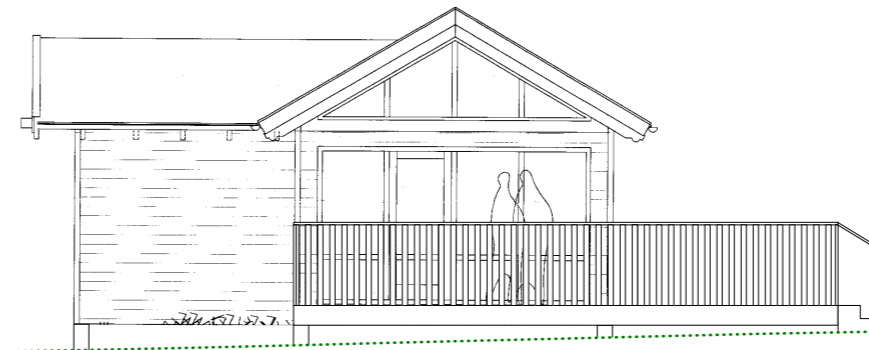


3 UTLIT - VESTUR
1:100

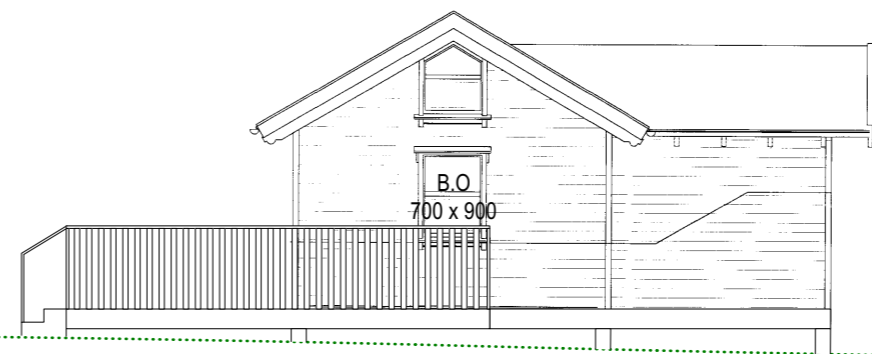

4 UTLIT - AUSTUR
1:100

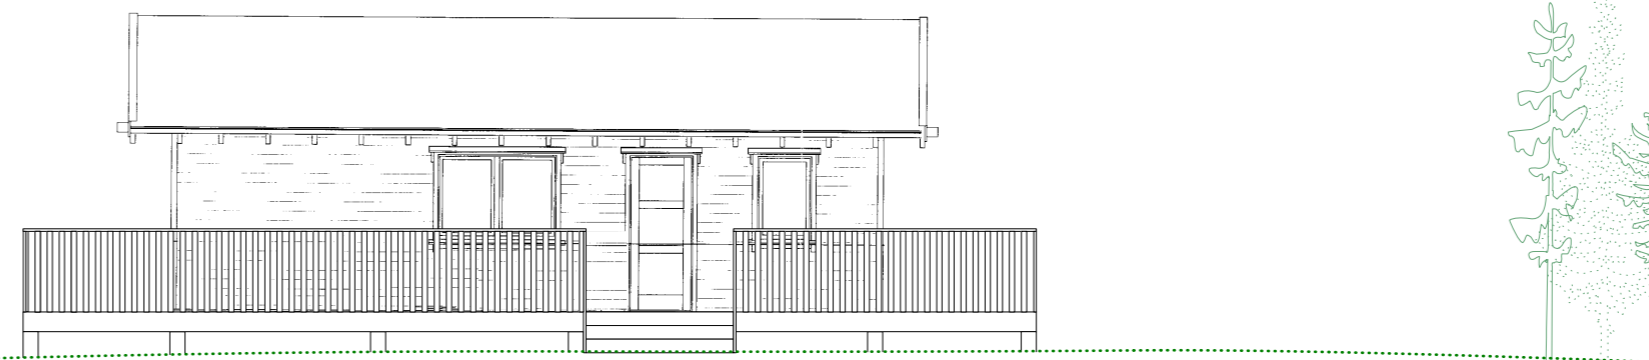

5 UTLIT - SUÐUR
1:100

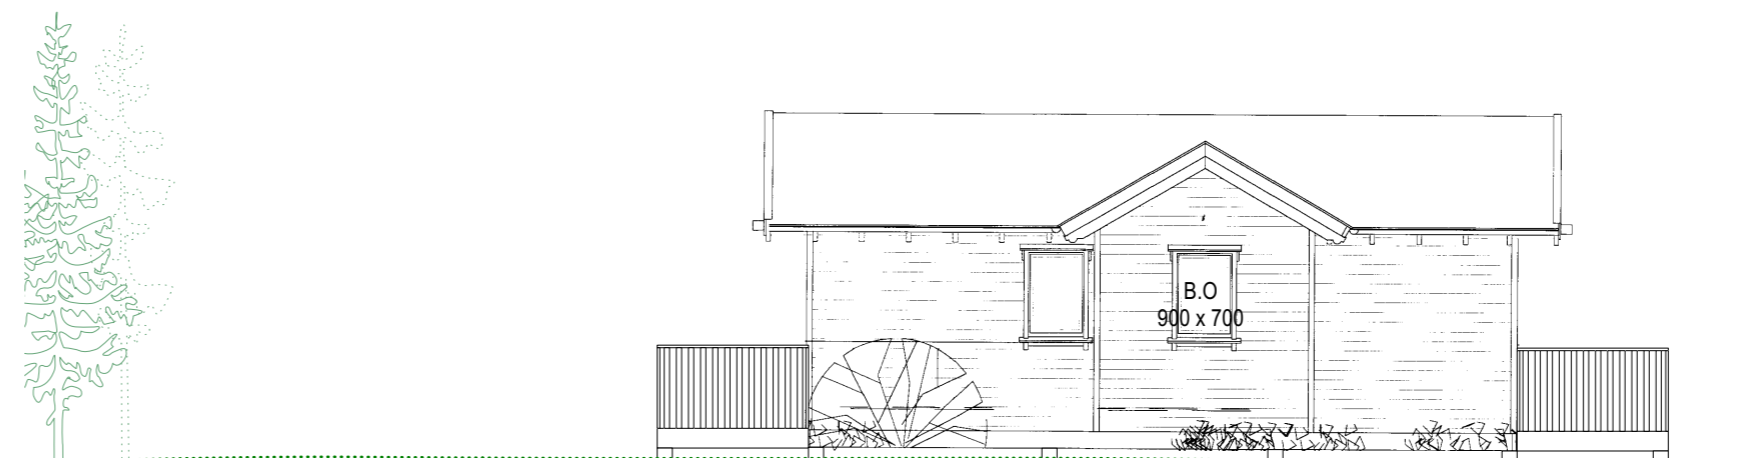

6 UTLIT - NORÐUR
1:100

Breyting	Dagsetning	Skýring

ÖLL MÁL SKAL SANNREYNA Á VERKSTAÐ ÁÐUR EN SMÍÐI HEFST

Árni Kjartansson arkitekt FAÍ	kt: 040352-3099
Bæring Bjarnar Jónsson arkitekt FAÍ	kt: 020464-5509
Jóhannes Þórðarson arkitekt FAÍ	kt: 121057-6039
Sigbjörn Kjartansson arkitekt	kt: 121258-2269
Sigurður Halldórsson arkitekt FAÍ	kt: 100857-2009

HÓLABRAUT 8
GRIMSNES - OG GRAFNINGSHREPPUR
FRÍSTUNDAHÚS

GRUNNMYND 1H, SNEIÐING OG UTLIT		ÁDALUPPDRÁTTUR
Breyting:	Teikn. nr.: A21.01	GLÁMA · KÍM
Útgáfudagur: 31.10.2023	Máv.: 1:100	
Verknúmer: 2309044	Teikn. ZL Yfirf. JP	Arkitektar Laugavegi 164 ehf, 105 Reykjavík s: 530-8100, f: 530-8101, kt: 560 496 2739 glamakim@glamakim.is, www.glamakim.is

BANNAÐ ER AD MEILA AF TEIKNINGUM
TEIKNINGU HESSA MÁ EKKI ENDURNÝTA MED NEINUM HÆTTI AD HLUTA TIL EDA I HEILD AN SKRIFLESS LEYFIS HÖFUNDAR