


ÞEG.	DAGS.	ÚTGÁFUERILL	DESHANSGIÐ/REIWN. ÖFREGK
---	---	---	---
---	---	---	---
Arnar Bjarnason
 RAFLAGNATEIKNINGAR
 Raflagna og Lýsingarhönnun
 Kt: 251191-2639
 Sími: 846-7203
 Raflaekningar@gmail.com



Sumarhús
 Sandskeið 7
 801 Selfoss

 Rafkerfi
 Lágspenna

HANNAÐ: Arnar Bjarnason	TEIKNAD: Arnar Bjarnason	YFIRFARIÐ: Jóhannes Arnar
DAGS. ÚTG: 29/04/2021	MÆLIKVARDI: 1:50	BLADSTÆRÐ: A2
VERKNÚMÉR: 22-27	TEIKNINGANÚMÉR: 01_16_01	ÚTG: A

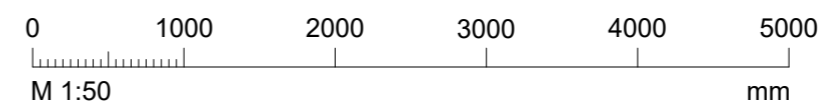

C:\Users\arnar\Dropbox\Caeðakerfi\112 Raflagnateikningar\Verkefnauppgun\2022\22-27 (Sandskeið 7)\05-TeikninganLágspenna.dwg

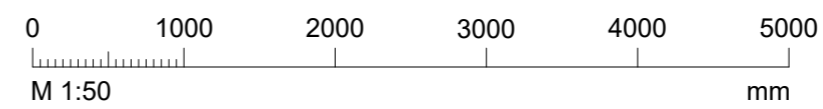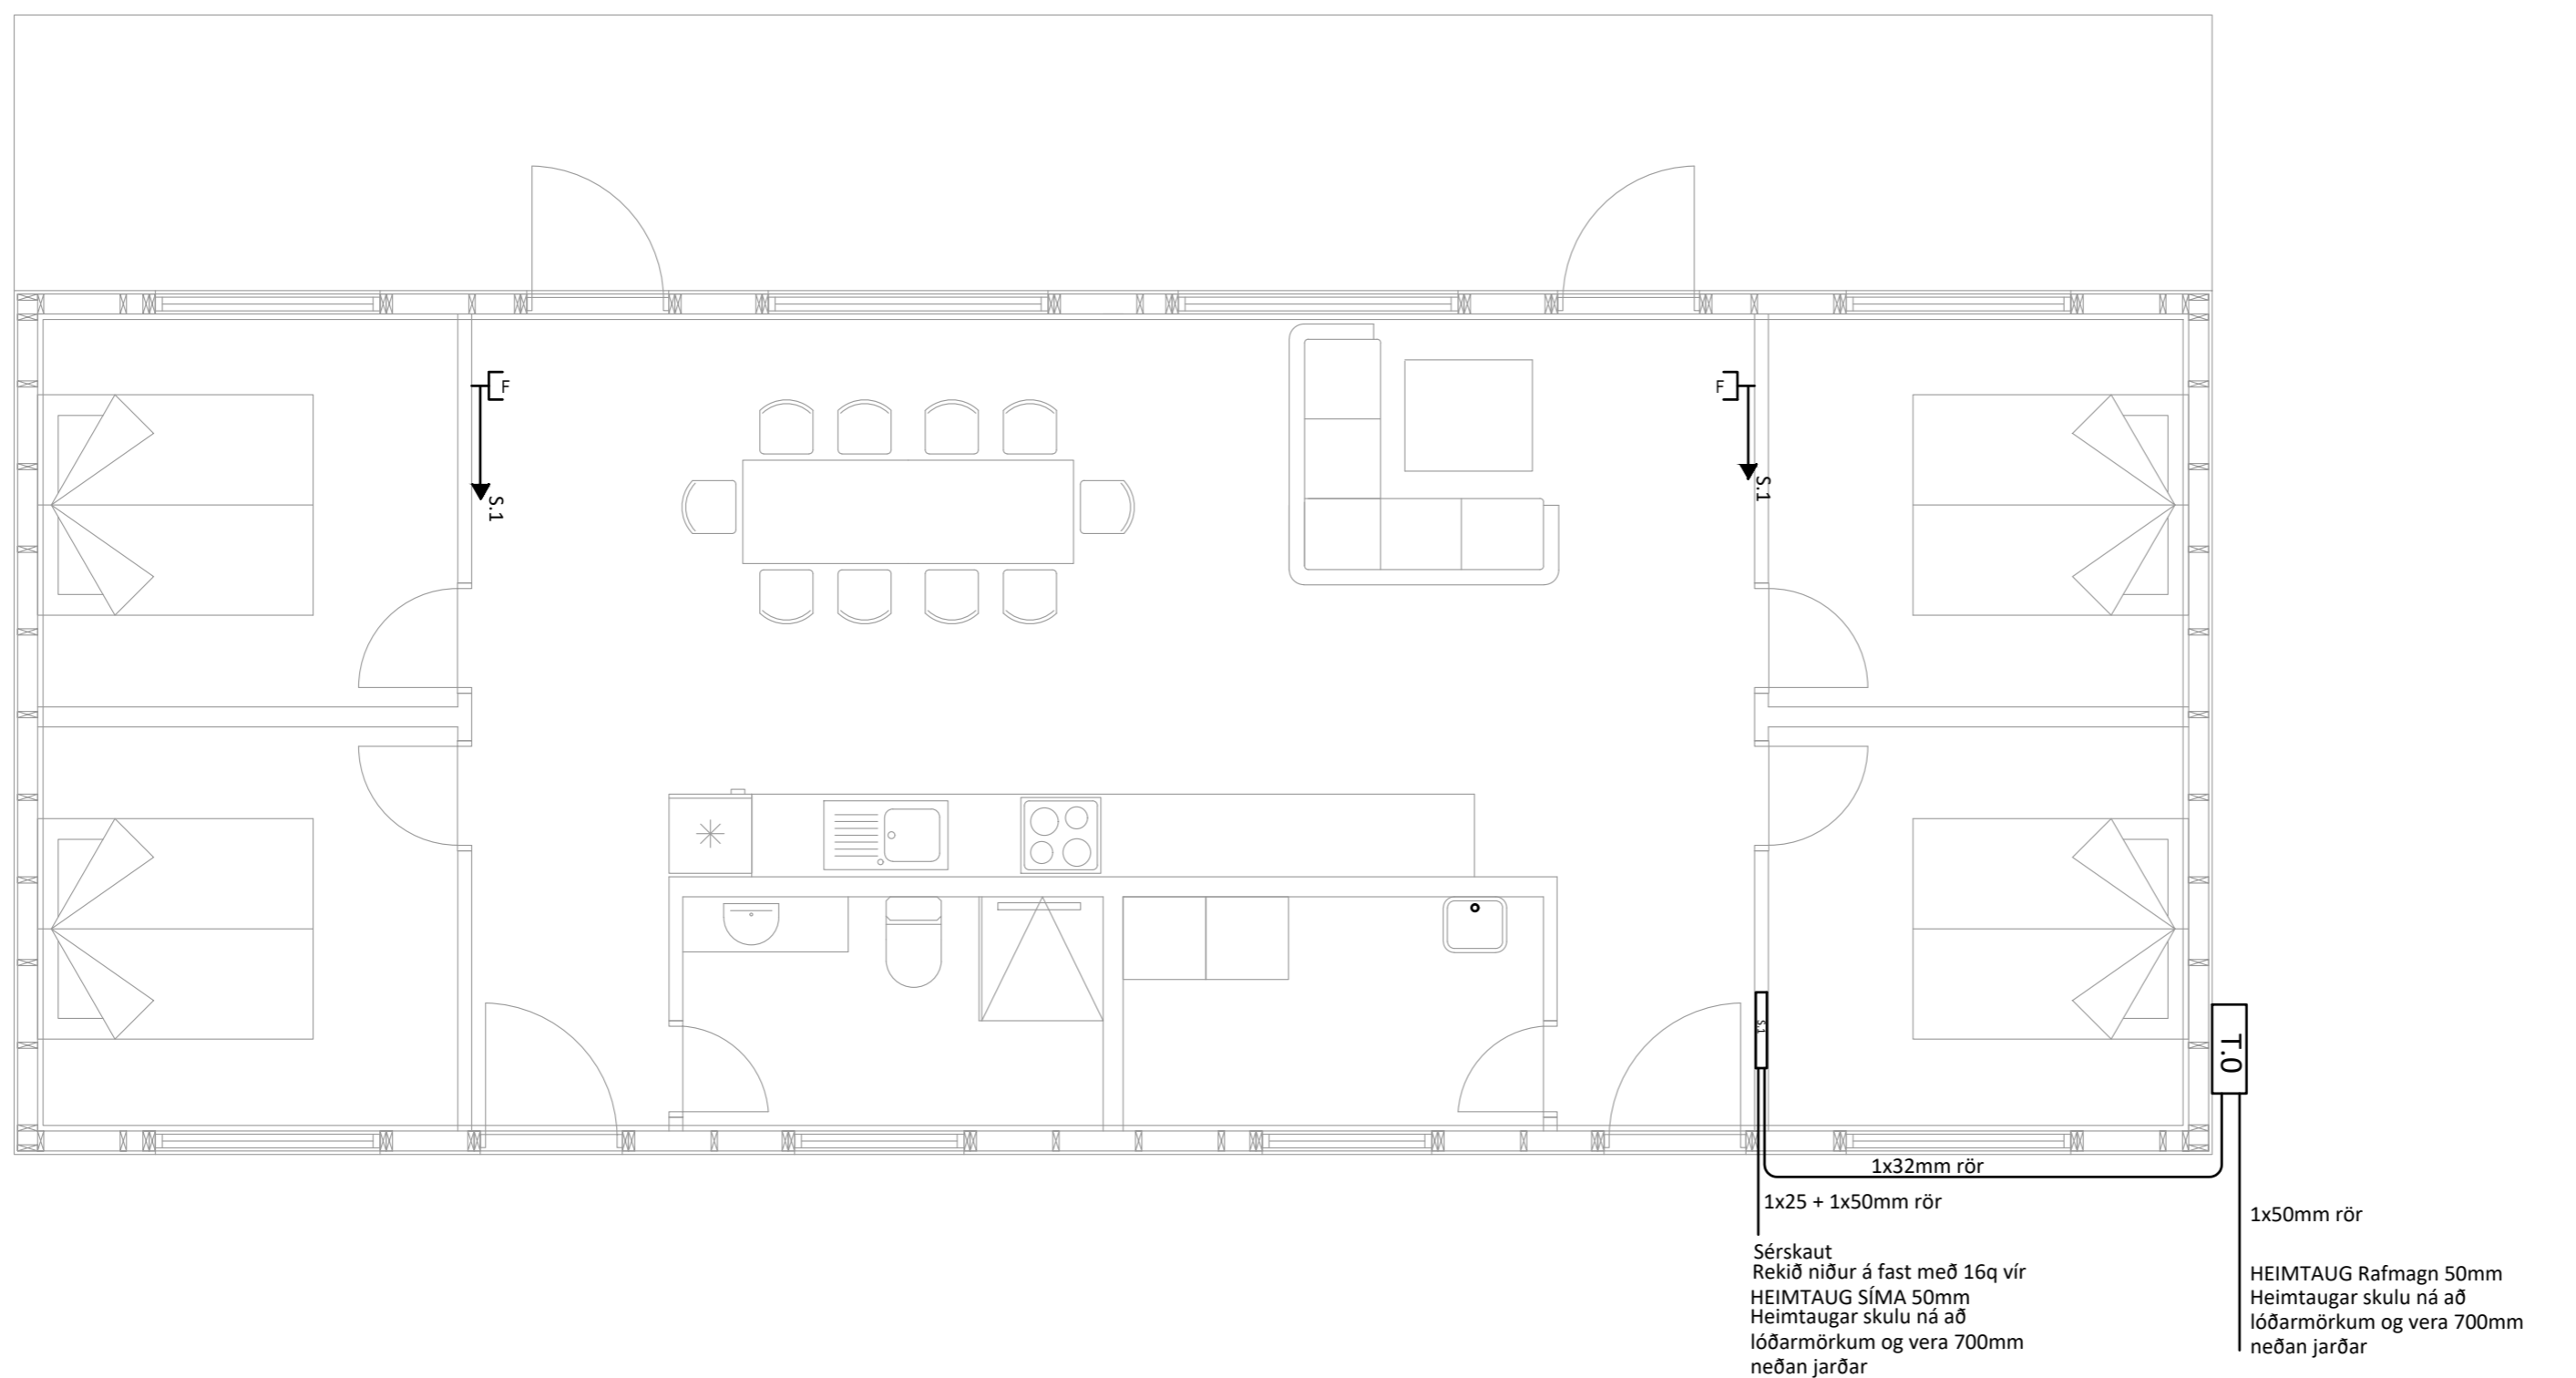

ÞEG.	DAGS.	ÚTGÁFUERILL	DESKRIBER/RELVN. ÖRÞEK
---	---	---	---
---	---	---	---
Raflagna og Lýsingarhönnun
 Kt: 251191-2639
 Sími: 846-7203
 Raflaekningar@gmail.com

Sumarhús
 Sandskeið 7
 801 Selfoss

Rafkerfi
 Smáspenna

HANNAÐ: Arnar Bjarnason	TEIKNAD: Arnar Bjarnason	YFIRFARID: Jóhannes Arnar
DAGS. ÚTG: 29/04/2021	MÆLIKVARDI: 1:50	BLADSTÆRD: A2
VERKNÚMÉR: 22-27	TEIKNINGANÚMÉR: 01_31_01	ÚTG: A

Dagsetning aðaluppdráttar: 1/26-09-2022
 Hönnuður: Jóhannes Arnar Ragnarsson Kt: 050275-5749