



Samp. 26.04.2005


Hönnun EHF

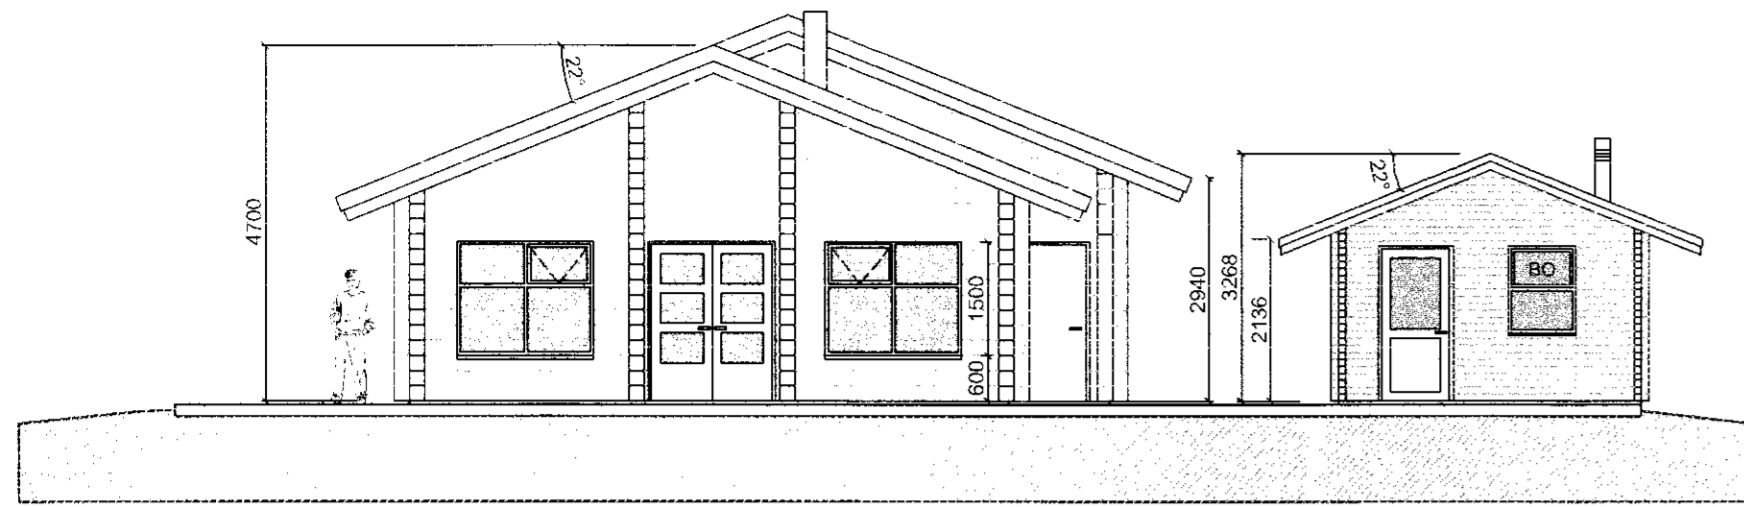


ÚTLIT HLIÐ

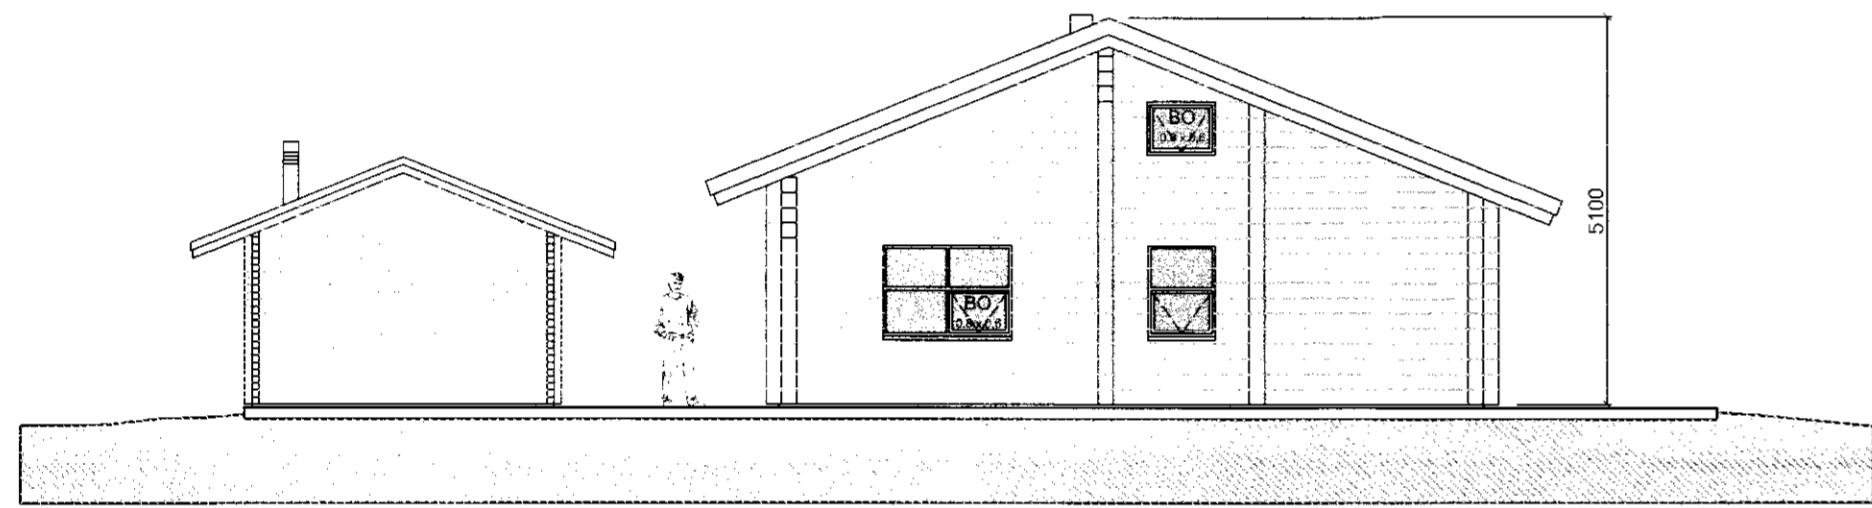


ÚTLIT HLIÐ

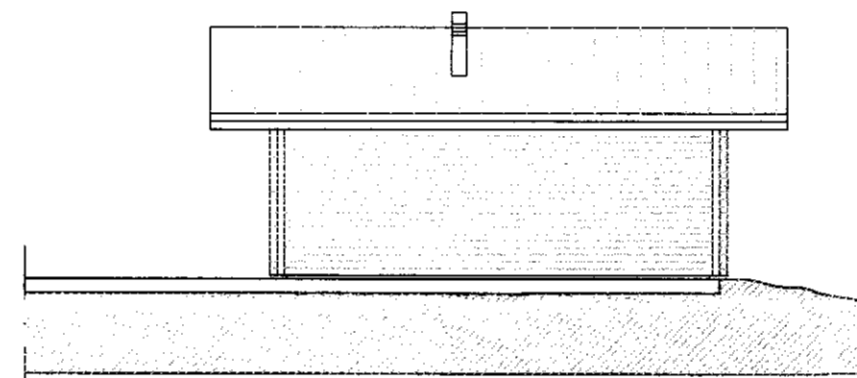


ÚTLIT SAUNA/BADHÚS

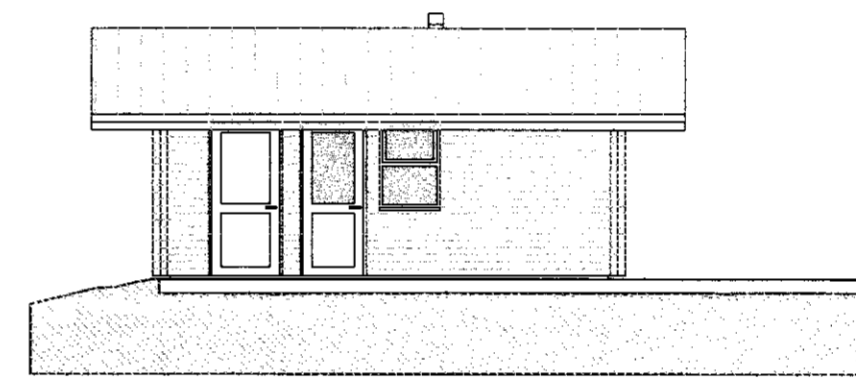

ÚTLIT SAUNA/BADHÚS

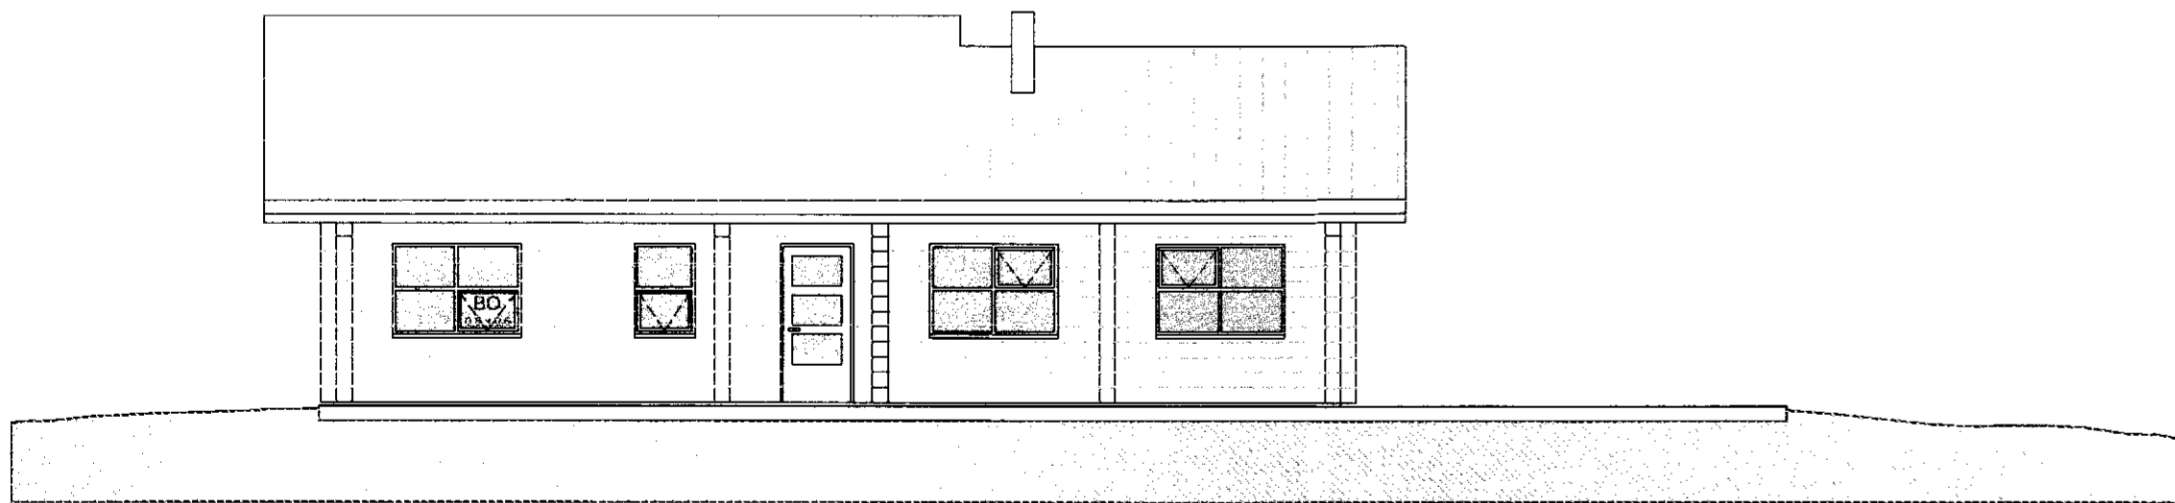

ÚTLIT FRAMAN

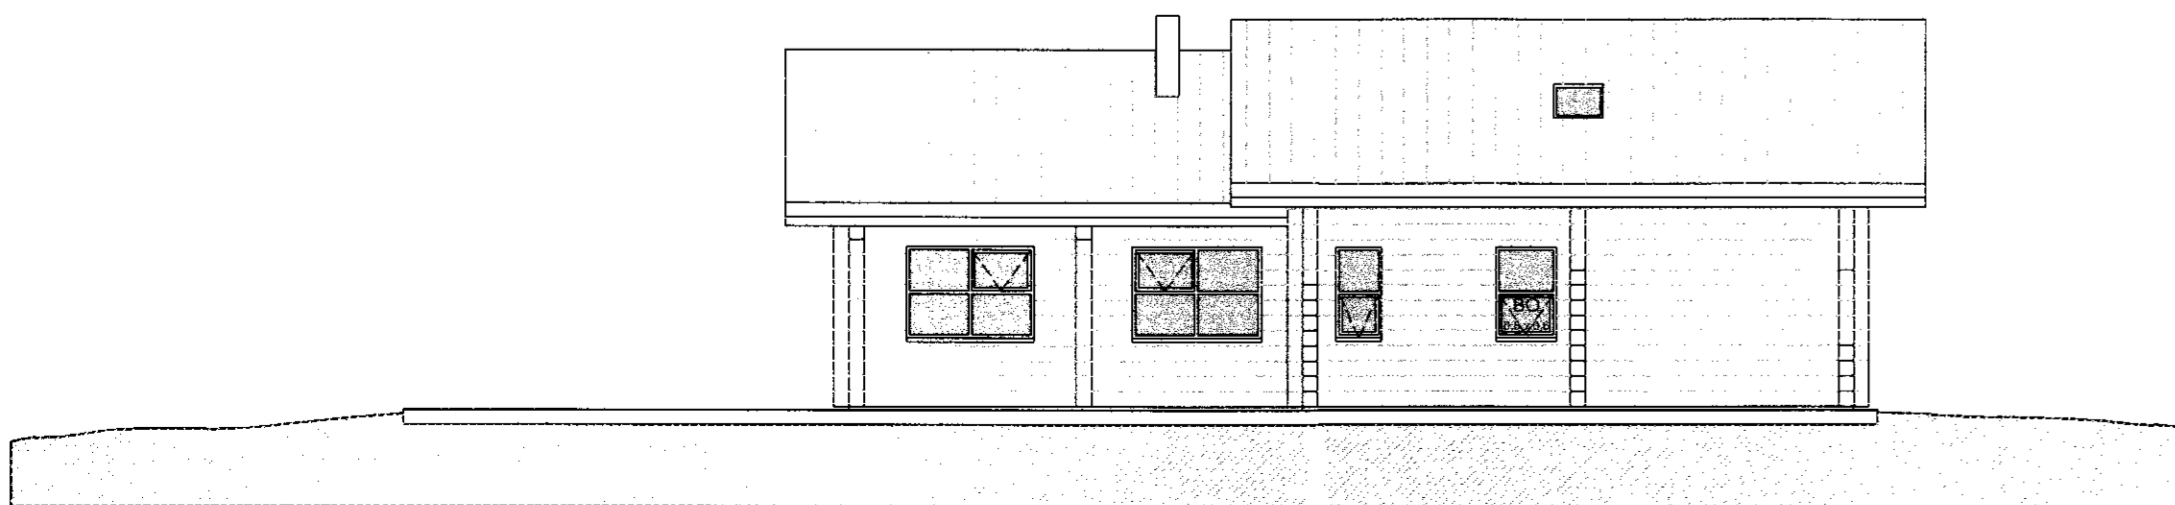

ÚTLIT AFTAN

BREYTINGAR

NR.	DAGS.	BREYTING	Sp.

K.J. HÖNNUN EHF

460902-2150

TEL: 554-3232

TEL: 899-3234

E-MAIL: kjhonnun@visir.is

HÖNNUN - SKIPULAG - RÁÐGJÖF

KJARTAN RAFNSSON FÍLÍÐSA 270365-3539

JÓN M. HALLDÓRSSON BYGGINGAFR. 091162-3509

VERK

FRÍSTUNDAHÚS

DJÁKNAVEGUR 7

TEIKNING

ÚTLIT

KVARDI

1:100

DAGS.

11.04.2005

TEIKNAD AF

KR

TEIKNING NR.

10-02