
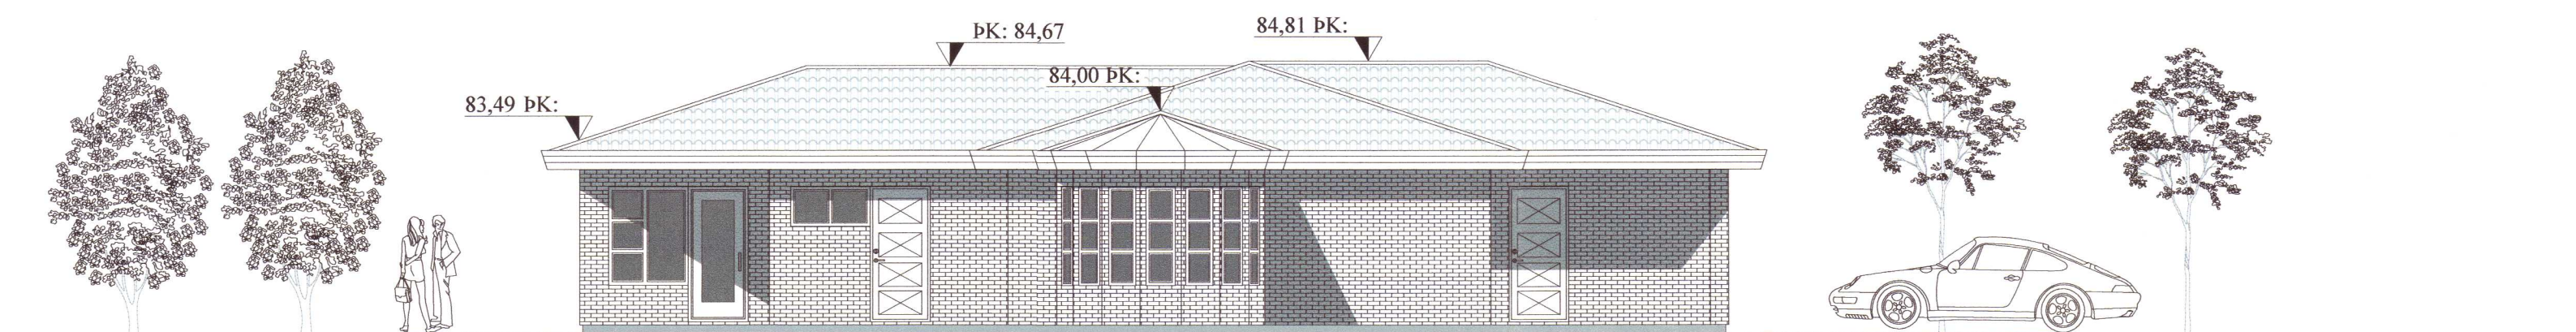
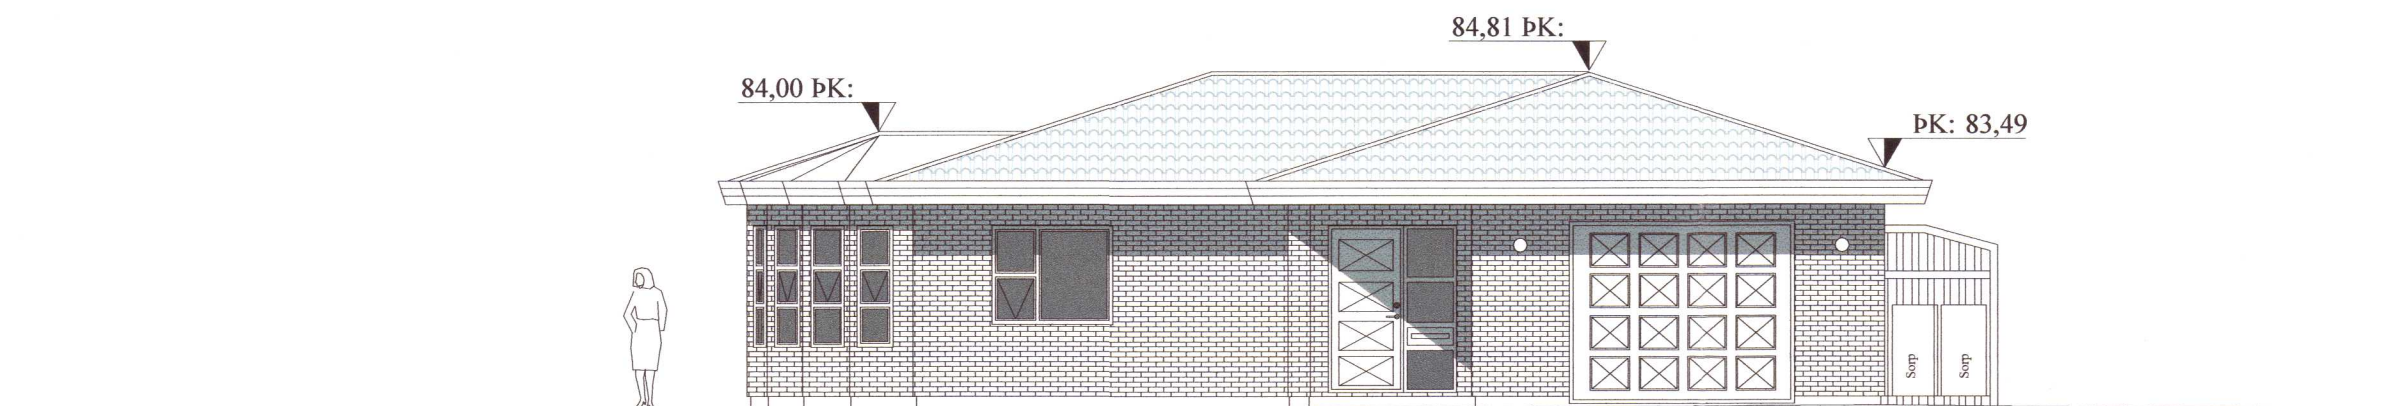
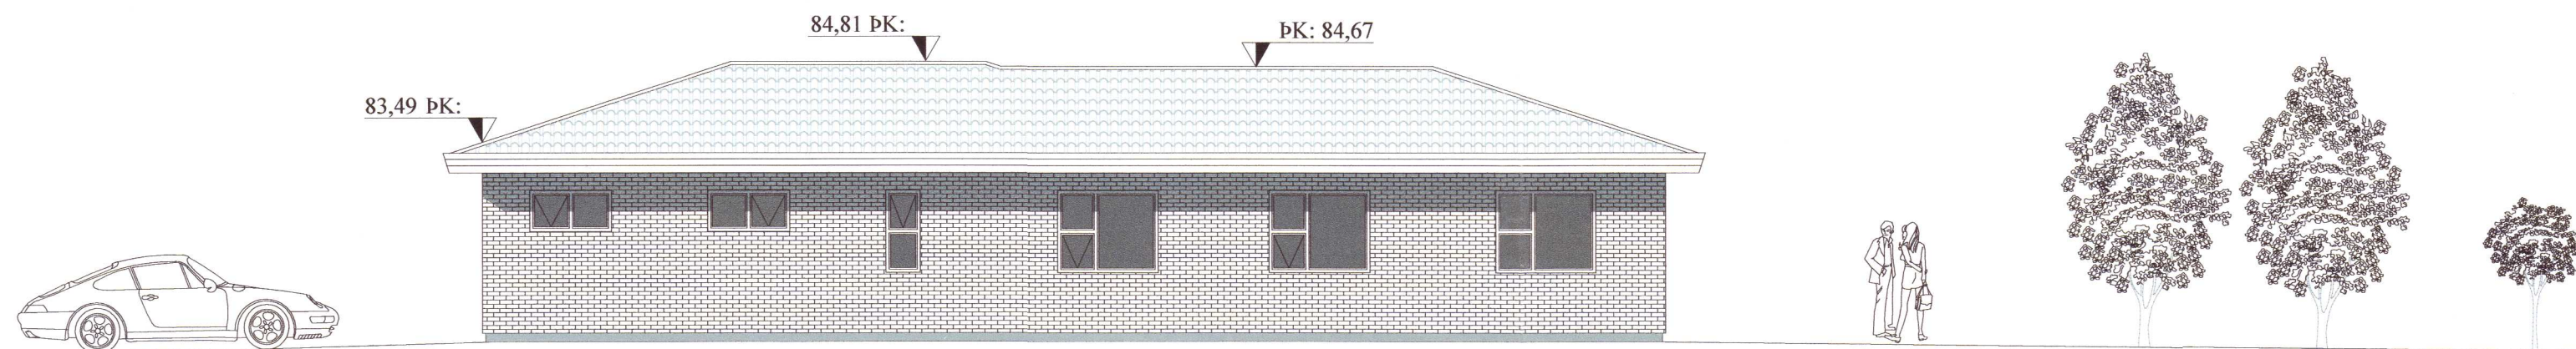



Samþ. 22.02.2005

BYGGINGARFULLTRÚI
BLÁSKÓGABYGGÐAR

Hólmur Guðmússon

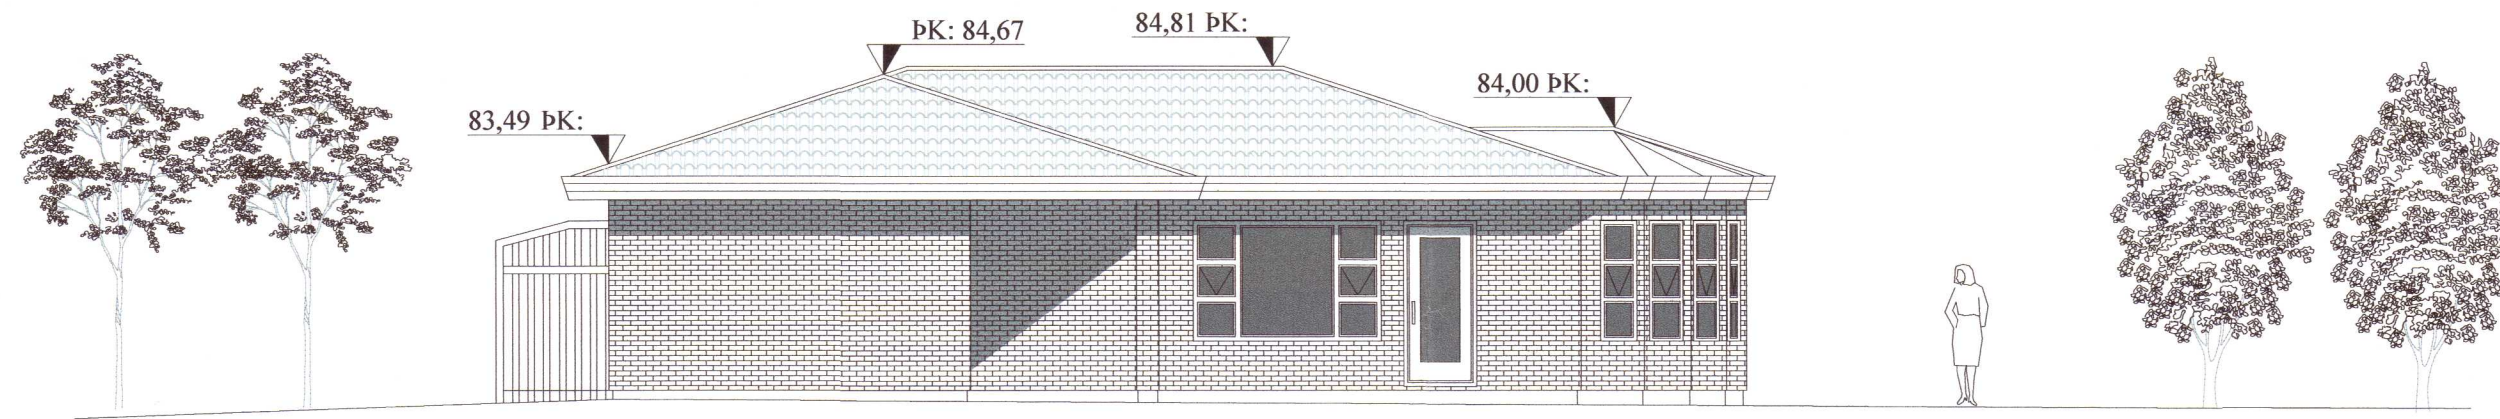

A			
Br:	Hverju breytt:	Dags:	Kvittun:
Holtsgrata 15 b 801 Selfoss (dreifbýli)			Teikn nr: 100
Aðalteikningar Útlit			Frumstærð: A2
Dags:	2 okt 2004	M: 1:100	Hann: ÓRE
Samþ:	<i>[Signature]</i>	V.nr04 083	Teikn: ÓRE
 VGS VERKFRÆÐISTOFA GUÐJÓNS P. SIGFÚSSONAR EHF. AUSTURVEGI 42, 2. HÆÐ, 800 SELFOSS S: 482 2805, F: 482 3818 NETFANG: VGS@VGS.IS			