

verk: **Kamsbraut 36**
Stækkun við Frístundahús

verknúmer: 22-001

tegund teikningar: Aðalteikning

heiti teikningar: Grunnmynd

mælikvarði: 1:100






dagsetning: 3.10.2022

nr.teikningar og útgáfa.: **101** | **B0**

undirskrift hönnuðar:

Skýringar:
NF: Niðurfal
R: Reykskjarni

ARK STUDIO
Njálsgata 19 101 Reykjavík gudrun@arkstudio.is s: 847 0099
Guðrún Fanney Sigurðardóttir arkitekt fal

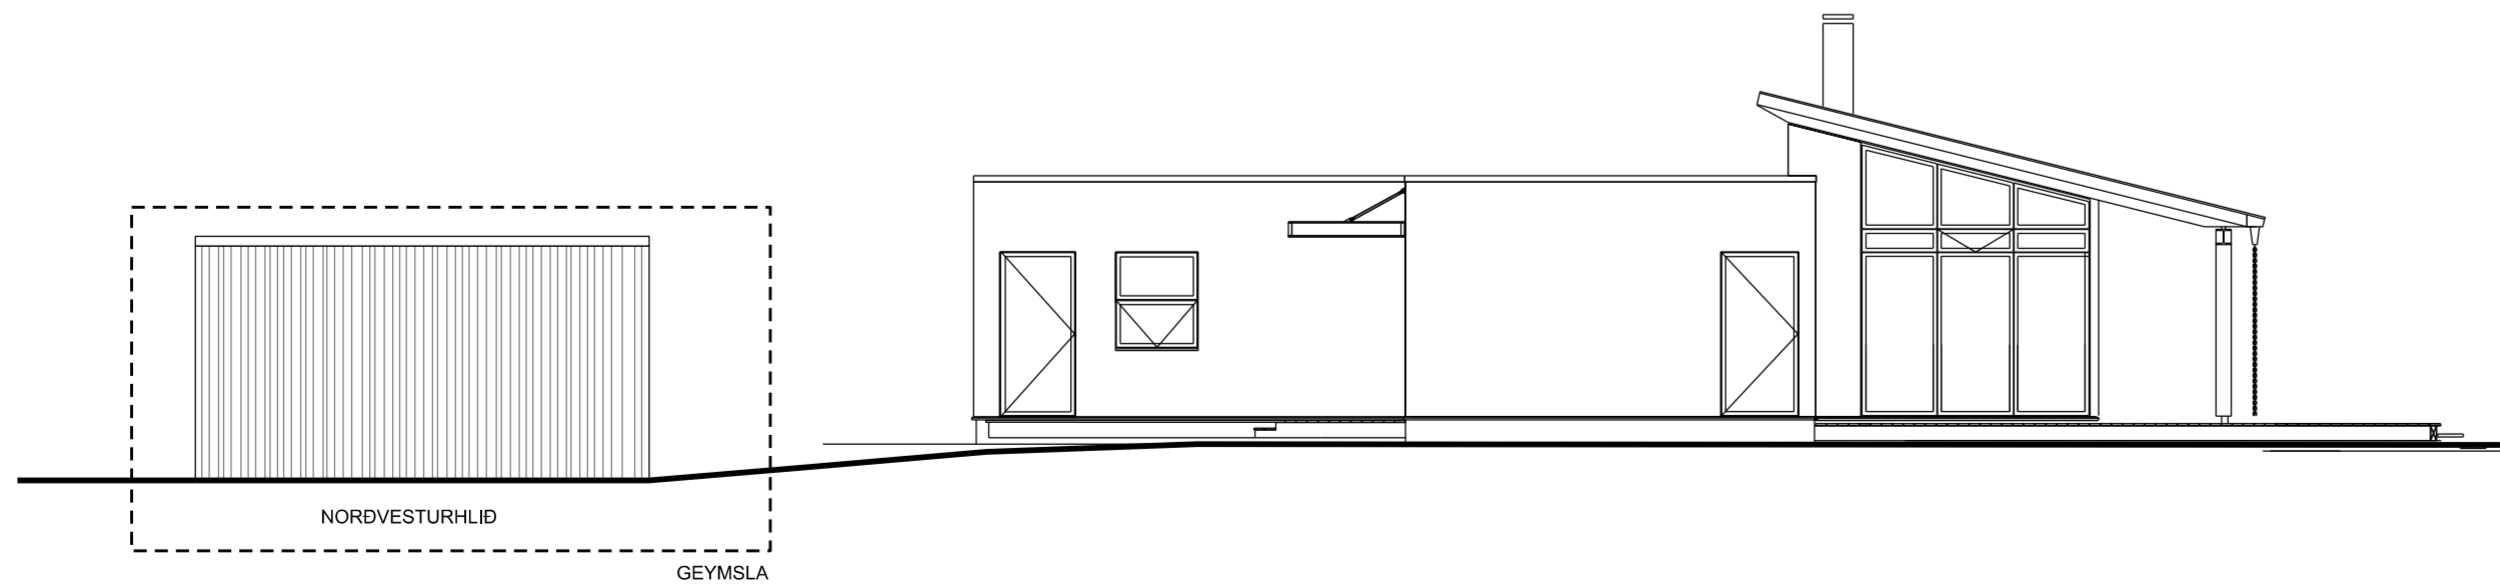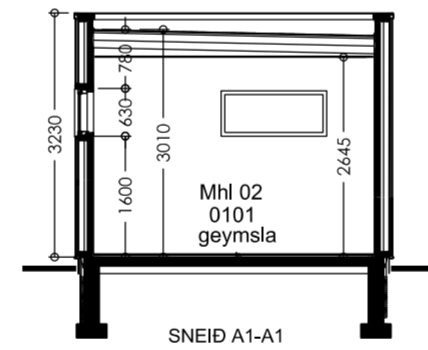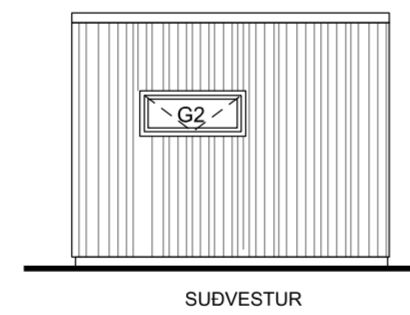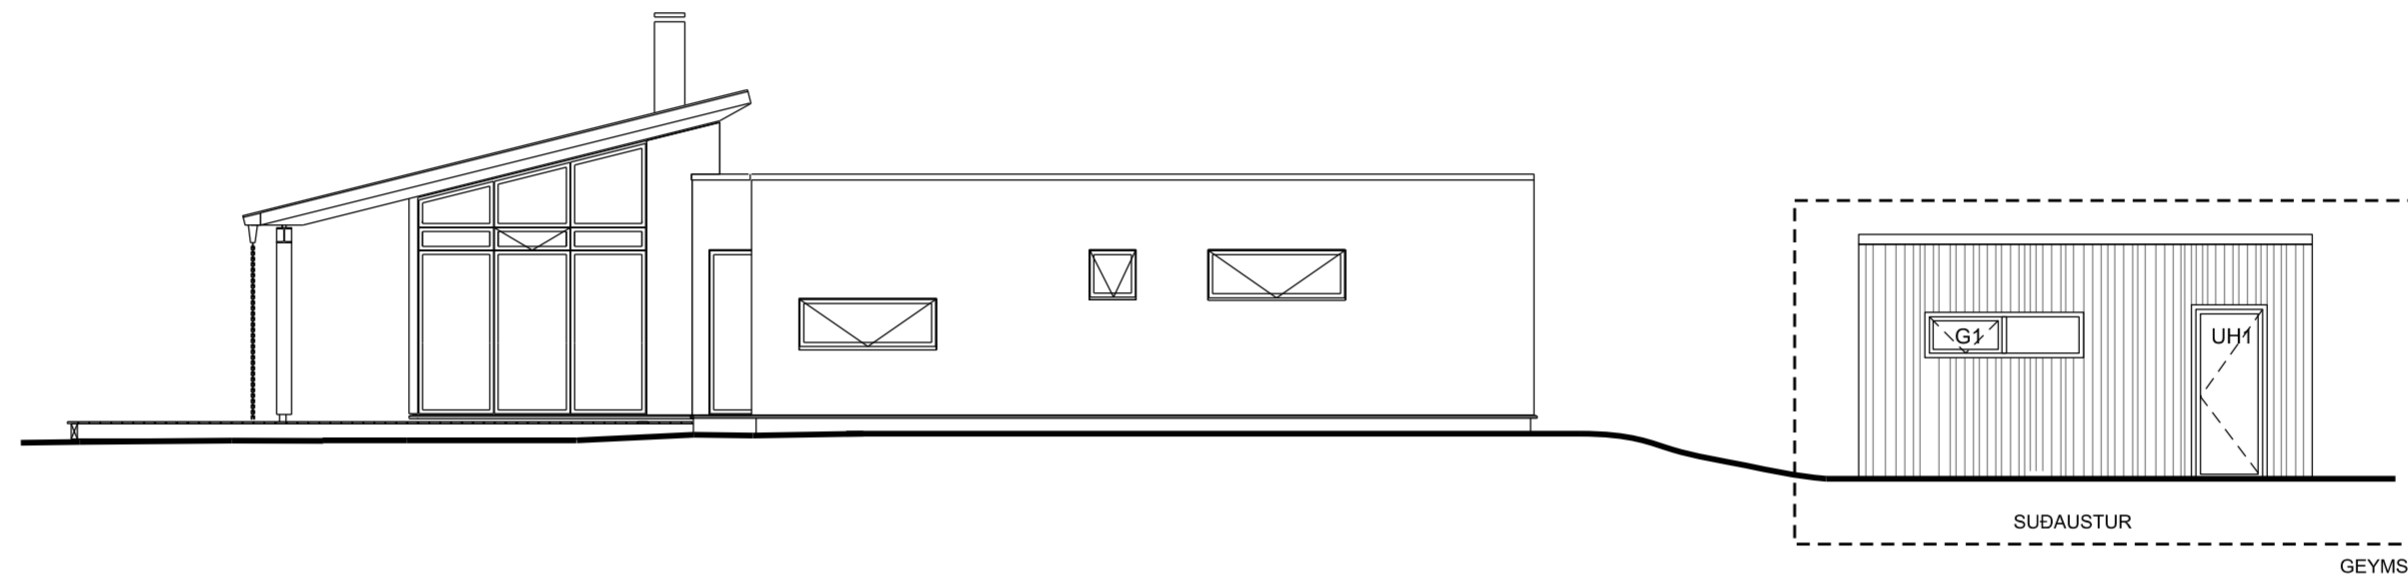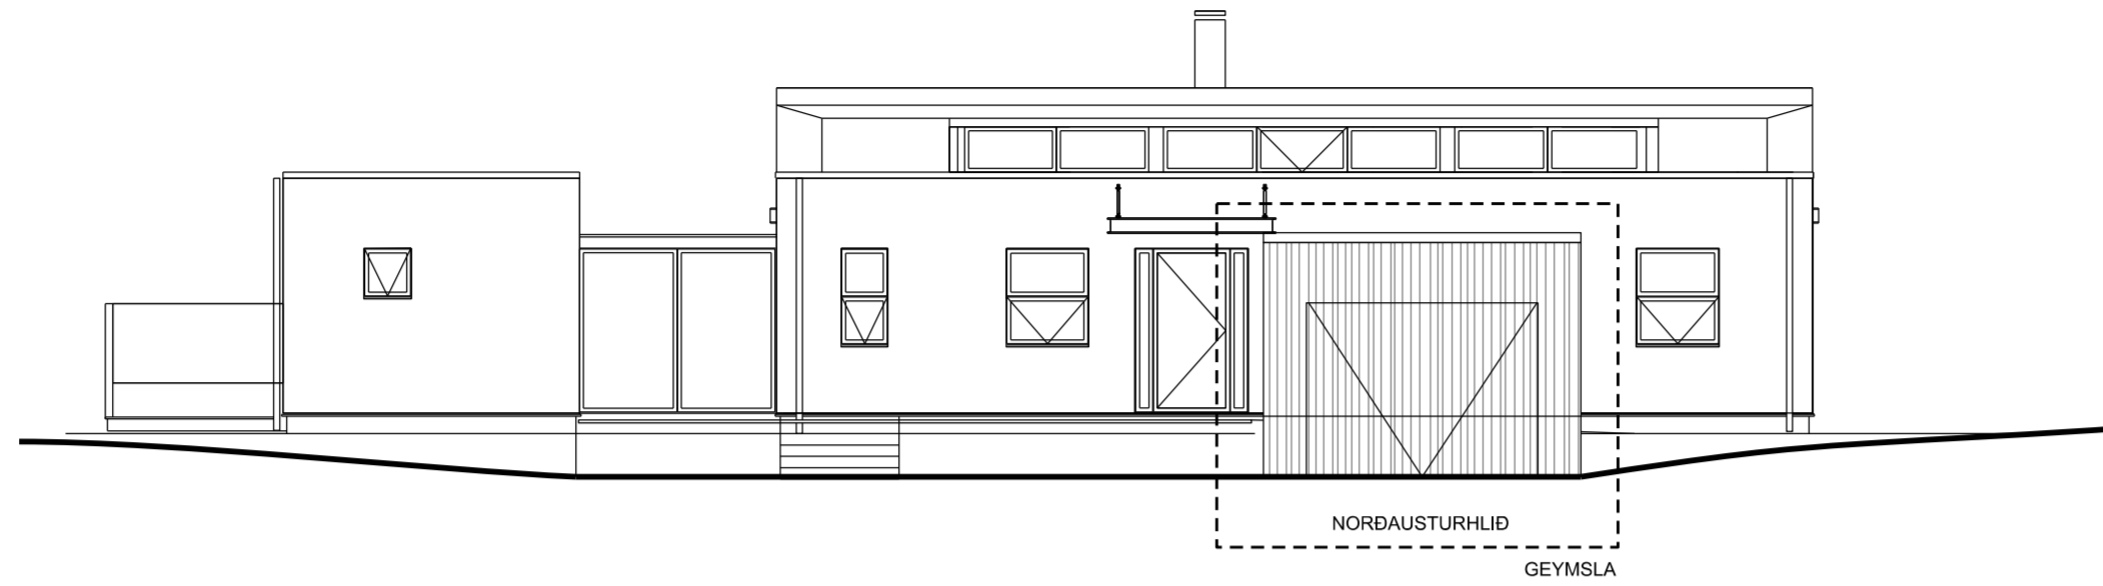

verk: **Kamsbraut 36**
Stækkun við Frístundahús

verknúmer: 22-001

tegund teikningar: Aðalteikning

heiti teikningar: Útlit - Sneið

mælikvarði: 1:100

dagsetning: 3.10.2022

nr.teikningar og útgáfa.: 102 | B0

undirskrift hönnuðar:

ARK STUDIO
Njálsgata 19 101 Reykjavík gudrun@arkstudio.is s: 847 0099

Guðrún Fanney Sigurðardóttir arkitekt f.ei

Öll afnot og afritun teikningar er háð skriflegu leyfi höfundar