

ENGIN BREYTING Á NÚVERANDI BYGGINGU
MHL 01

GK35,60

MHL 02

LN L203513
F=8.739,0 m²

GRUNNMYND

1:50

MÁL ATHUGIST Á STAÐNUM ÁÐUR
EN FRAMKVÆMD HEFST

BREYTINGAR

NR.	DAGS.	BREYTING	SP.

K.J. ARK. sif

650319-0360

TEL: 899-3234
E-MAIL: kjartan@kjonnun.is
E-MAIL: jon@kjonnun.is

HÖNNUN - SKIPULAG - RÁÐGJÖF

KJARTAN RAFNSSON FÍLÍÐSA 270365-3539
JÓN M. HALLDÓRSSON BYGGINGAFR. 091162-3509

VERK

KLETTAÁS 3
GRÍMSNES OG GRAFNINGSHREPPUR

TEIKNING

GRUNNMYND
VERKTEIKNINGAR

KVARÐI

1:50


DAGS.

12.01.2023

TEIKNING NR.

TEIKNAD AF
KR, JMH


13-01

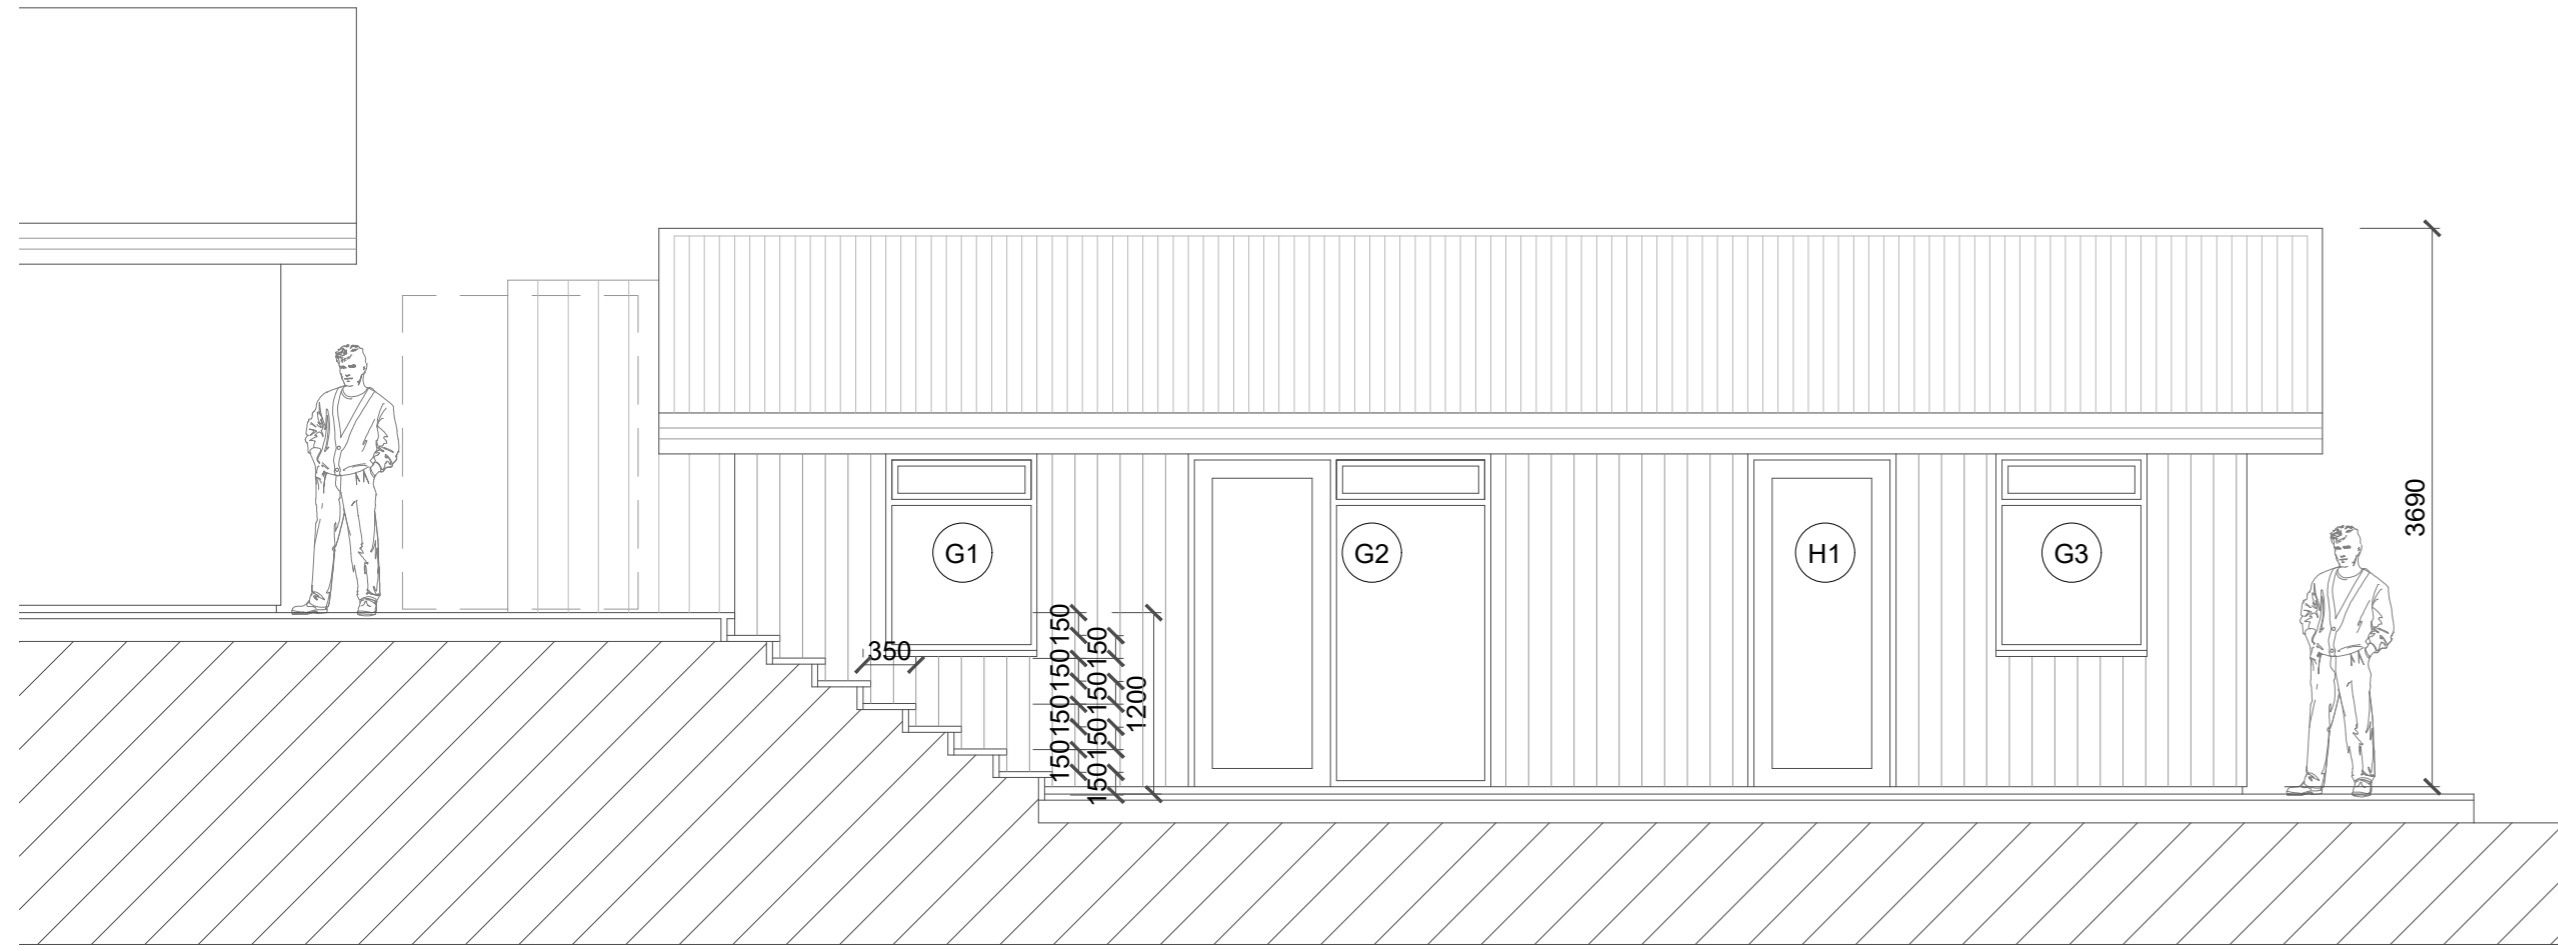

ÚTLIT SUÐUR

1:50

MÁL ATHUGIST Á STAÐNUM ÁÐUR
EN FRAMKVÆMD HEFST

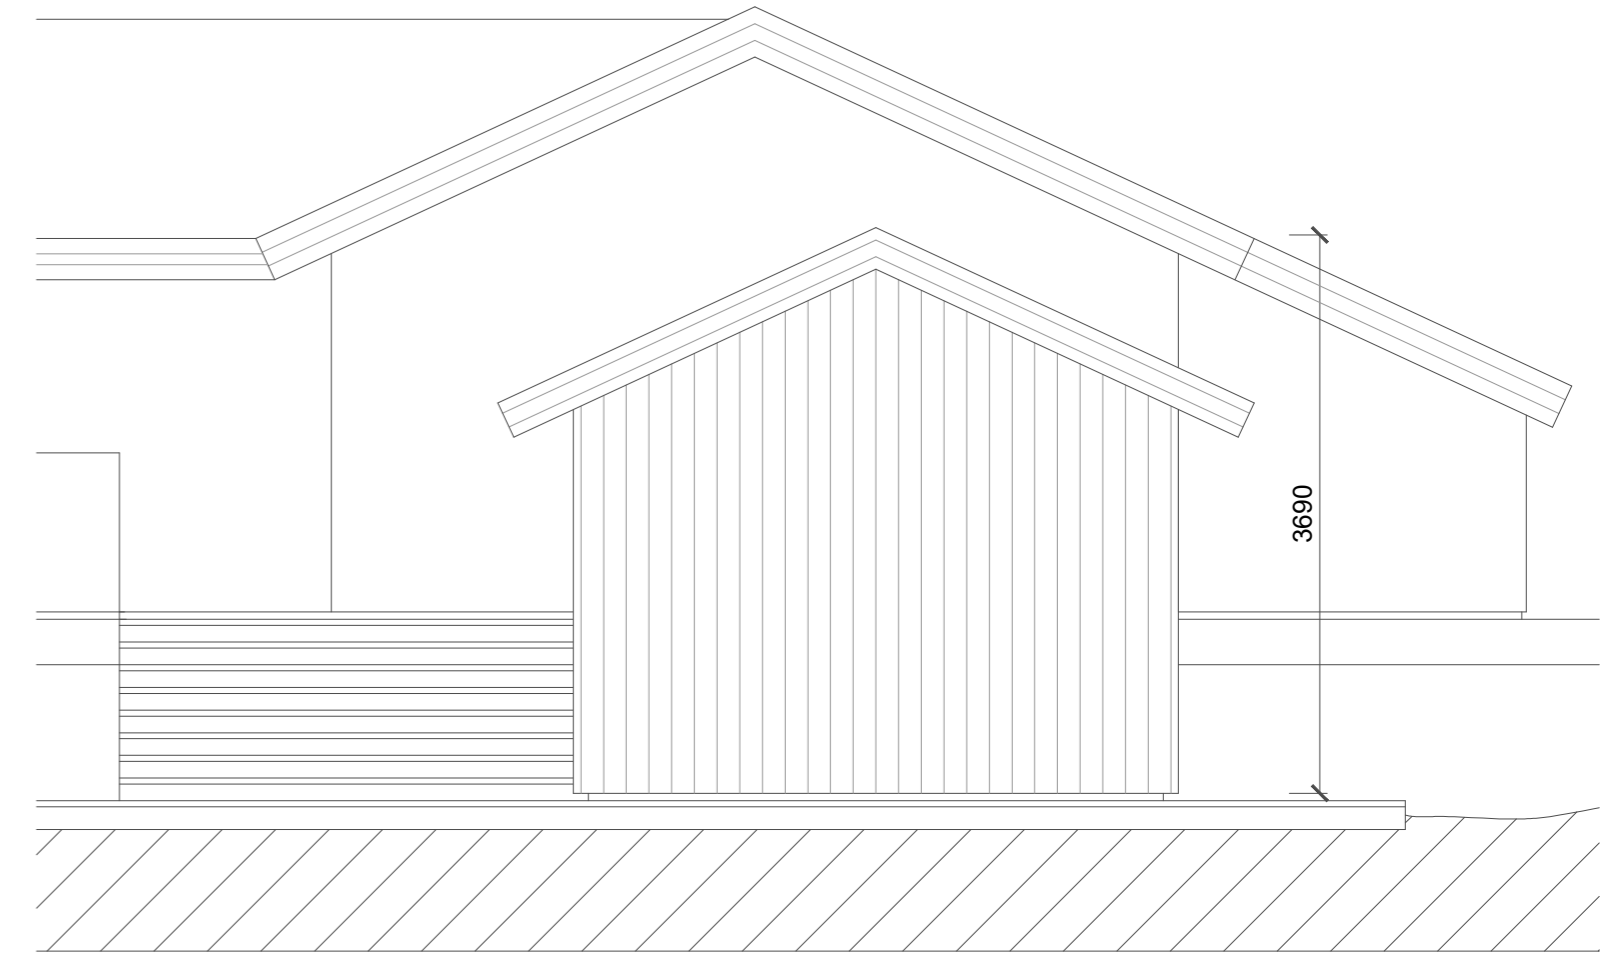


ÚTLIT AUSTUR

1:50



ÚTLIT NORÐUR

1:50

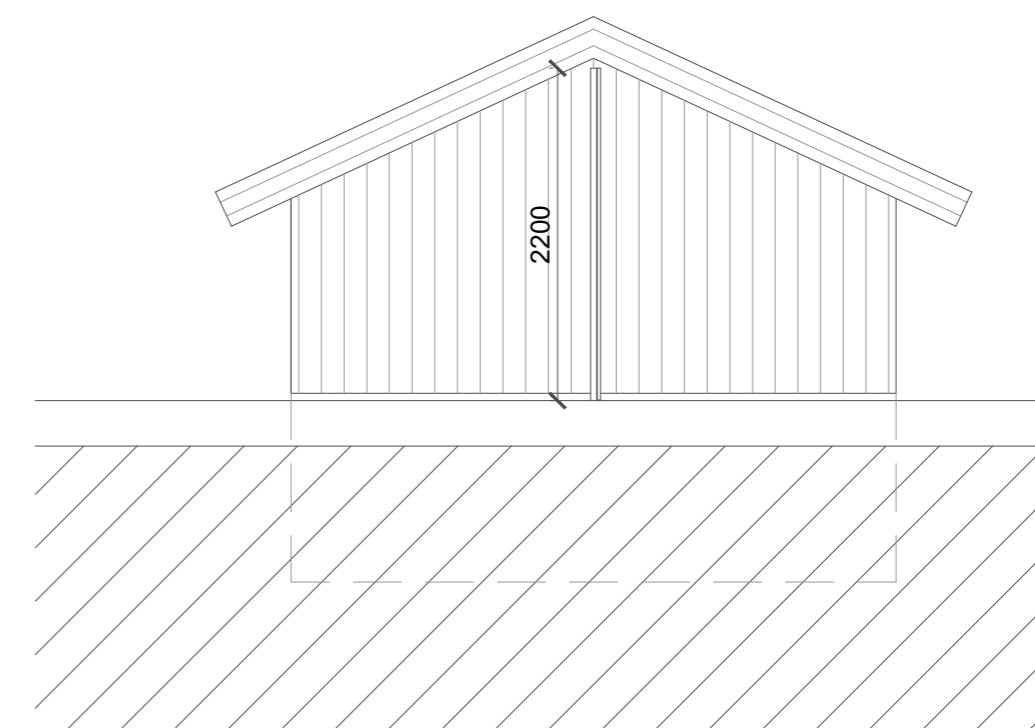

ÚTLIT VESTUR

1:50

BREYTINGAR		
NR.	DAGS.	BREYTING

K.J. ARK. sif 650319-0360

TEL: 899-3234
E-MAIL: kjartan@kjonnun.is
E-MAIL: jon@kjonnun.is

HÖNNUN - SKIPULAG - RÁÐGJÖF

KJARTAN RAFNSSON FÍLÍÐSA 270365-3539
JÓN M. HALLDÓRSSON BYGGINGAFR. 091162-3509

VERK
KLETTAÁS 3
GRÍMSNES OG GRAFNINGSHREPPUR


TEIKNING
ÚTLIT
VERKTEIKNINGAR

KVARDI
1:50

DAGS.
12.01.2023
TEIKNAD AF
KR, JMH


TEIKNING NR.

13-02

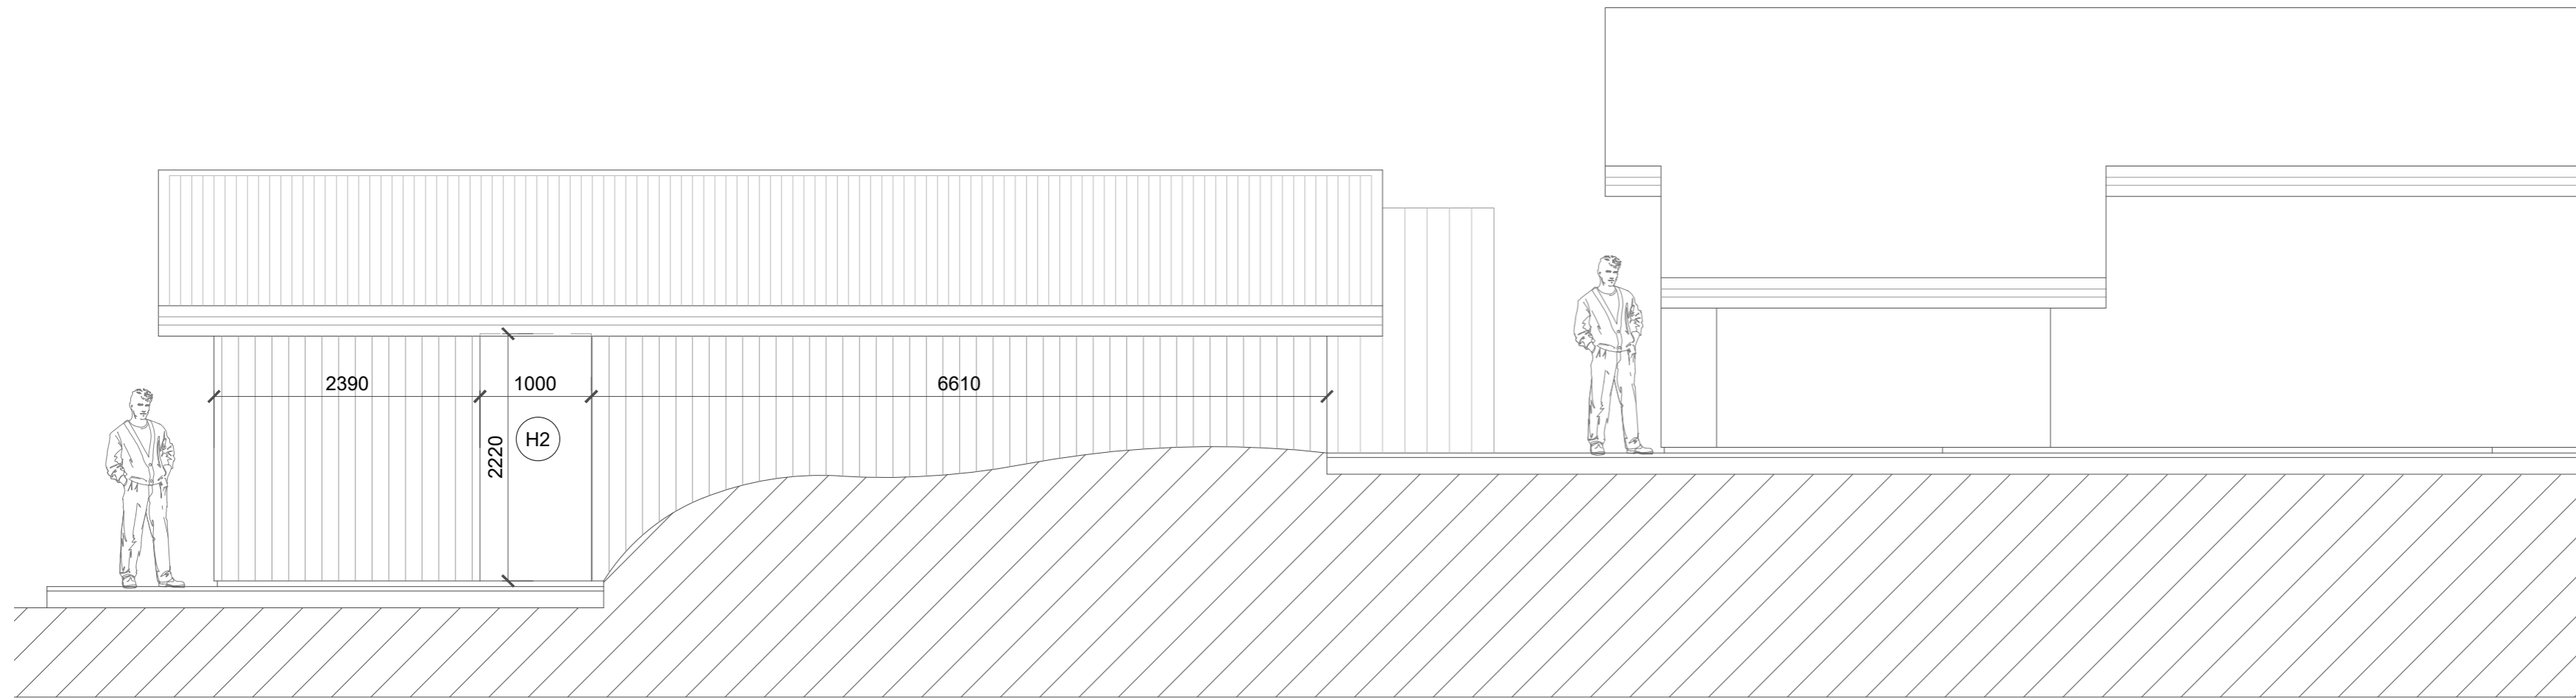


ÚTLIT NORÐUR

1:50

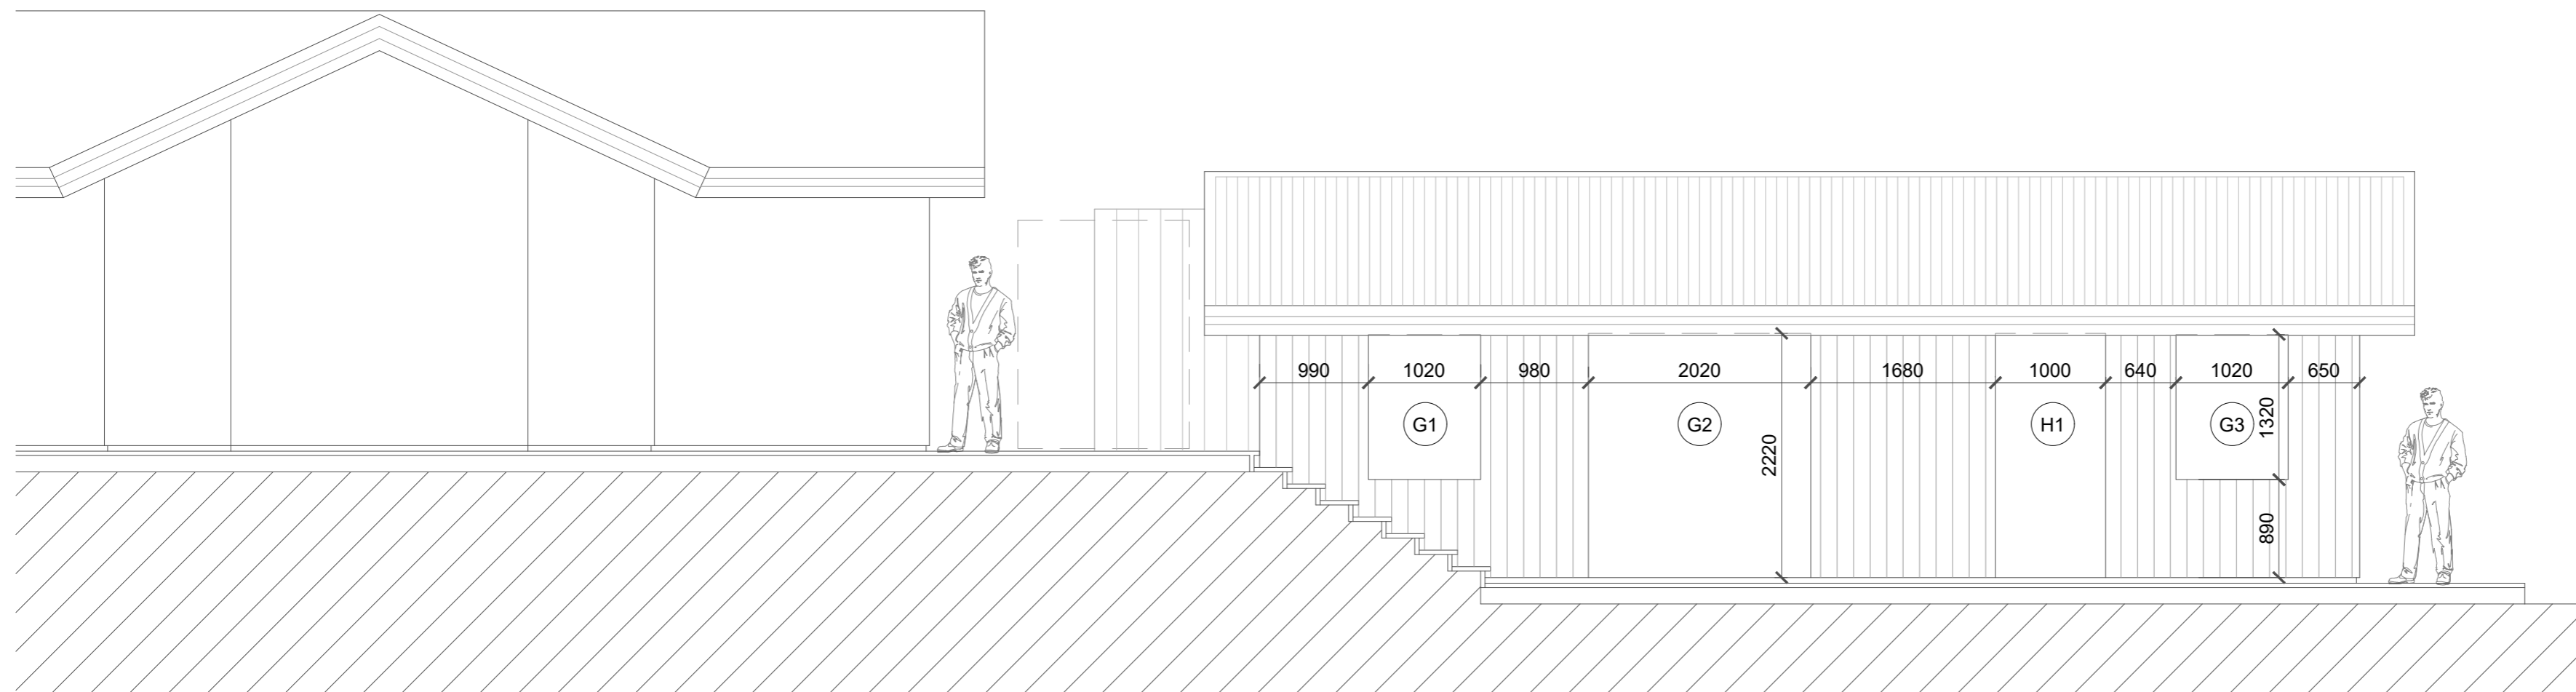

ÚTLIT SUÐUR

1:50

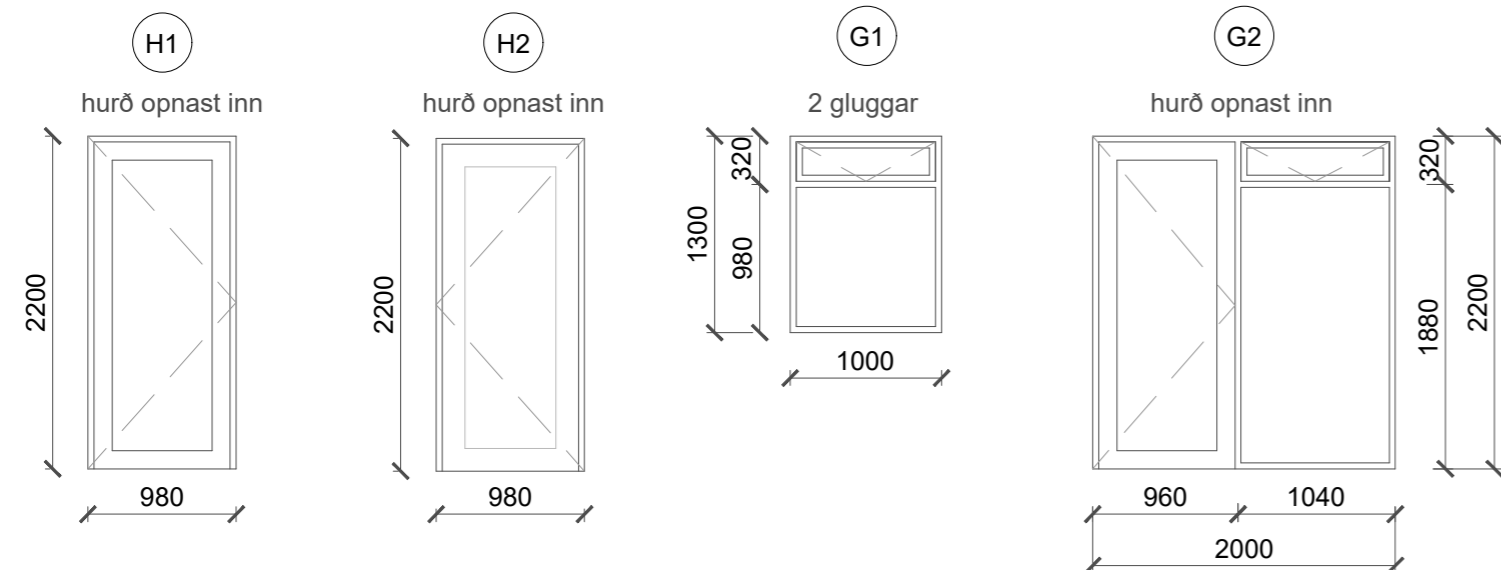

SKÝRINGAR:
 ATH ÖLL MÁL ERU SMÍÐAMÁL.
 ÍSETNING SAMKVÆMT FORSKRIFT
 FRAMLEIÐANDA.

ATH AÐ ÍSETNINGARLÍMBORÐI SKAL VERA
 SETTUR AÐ INNAN OG UTAN Á GLUGGA OG
 HURÐAR ÁSAMT EINANGRUN SAMKV.
 FORSKRIFT FRAMLEIÐANDA

MÁL ATHUGIST Á STAÐNUM ÁÐUR
 EN FRAMKVÆMD HEFST

BREYTINGAR		
NR.	DAGS.	BREYTING

K.J. ARK. sif 650319-0360
 TEL: 899-3234
 E-MAIL kjartan@kjonnun.is
 E-MAIL jon@kjonnun.is

HÖNNUN - SKIPULAG - RÁÐGJÖF
 KJARTAN RAFNSSON FÍLÍÐSA 270365-3539
 JÓN M. HALLDÓRSSON BYGGINGAFR. 091162-3509


VERK
 KLETTAÁS 3
 GRÍMSNES OG GRAFNINGSHREPPUR
 TEIKNING
 GATMÁL OG GLUGGA/HURÐATEIKNING
 VERKTEIKNINGAR

KVARDI
 1:50

DAGS.
 12.01.2023
 TEIKNAD AF
 KR, JMH


TEIKNING NR.

13-03

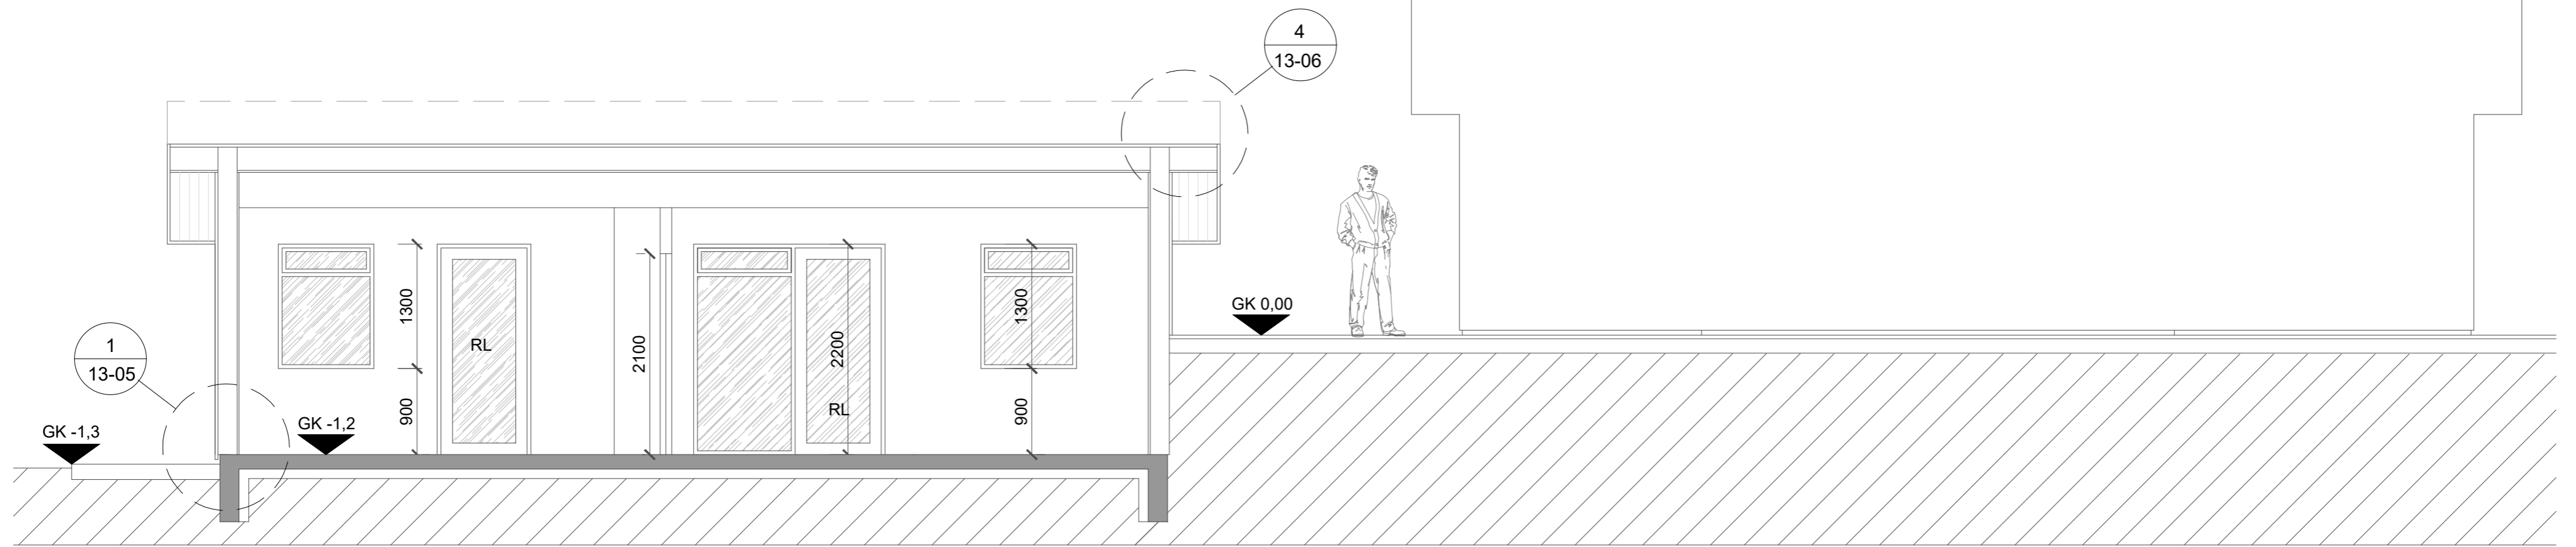

SNEIÐING Y-Y

1:50

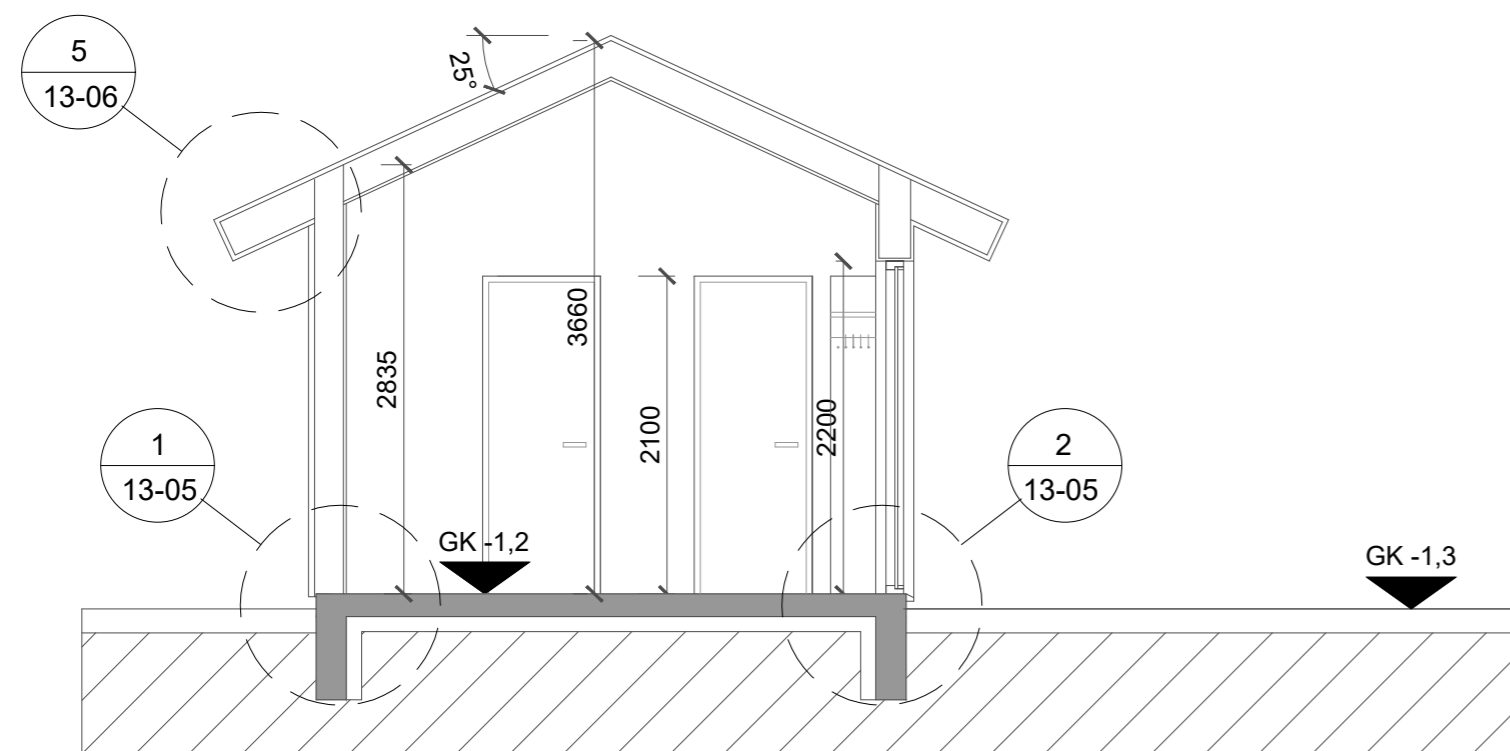

SNEIÐING X-X

1:50

MÁL ATHUGIST Á STAÐNUM ÁÐUR
EN FRAMKVÆMD HEFST

BREYTINGAR

NR.	DAGS.	BREYTING	SP.

K.J. ARK. sif

650319-0360

TEL: 899-3234
E-MAIL kjartan@kjonnun.is
E-MAIL jon@kjonnun.is

HÖNNUN - SKIPULAG - RÁÐGJÖF

KJARTAN RAFNSSON FÍLÍÐSA 270365-3539
JÓN M. HALLDÓRSSON BYGGINGAFR. 091162-3509

VERK

KLETTAÁS 3
GRÍMSNES OG GRAFNINGSHREPPUR

TEIKNING

SNEIÐINGAR
VERKTEIKNINGAR

KVARÐI

1:50

DAGS.


12.01.2023

TEIKNAD AF


KR, JMH

TEIKNING NR.


13-04

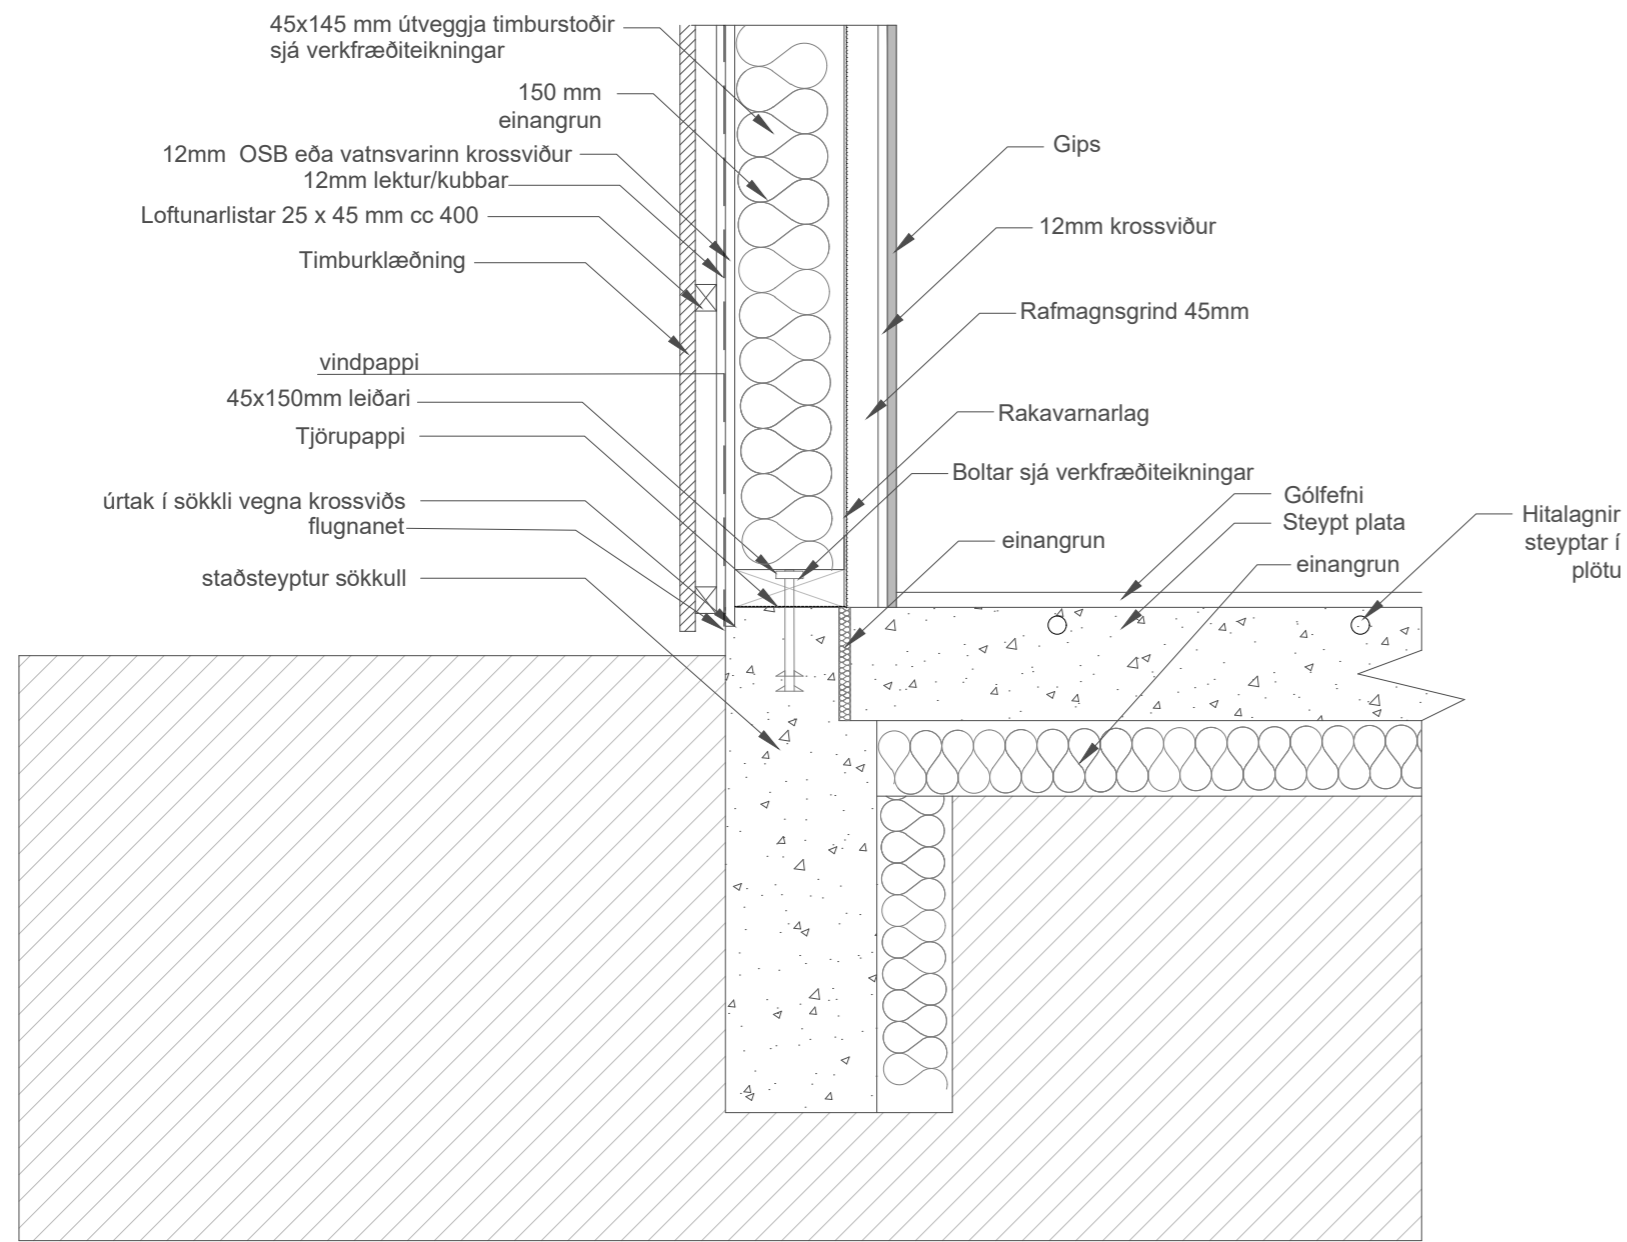

DEILI 1 - 13-04

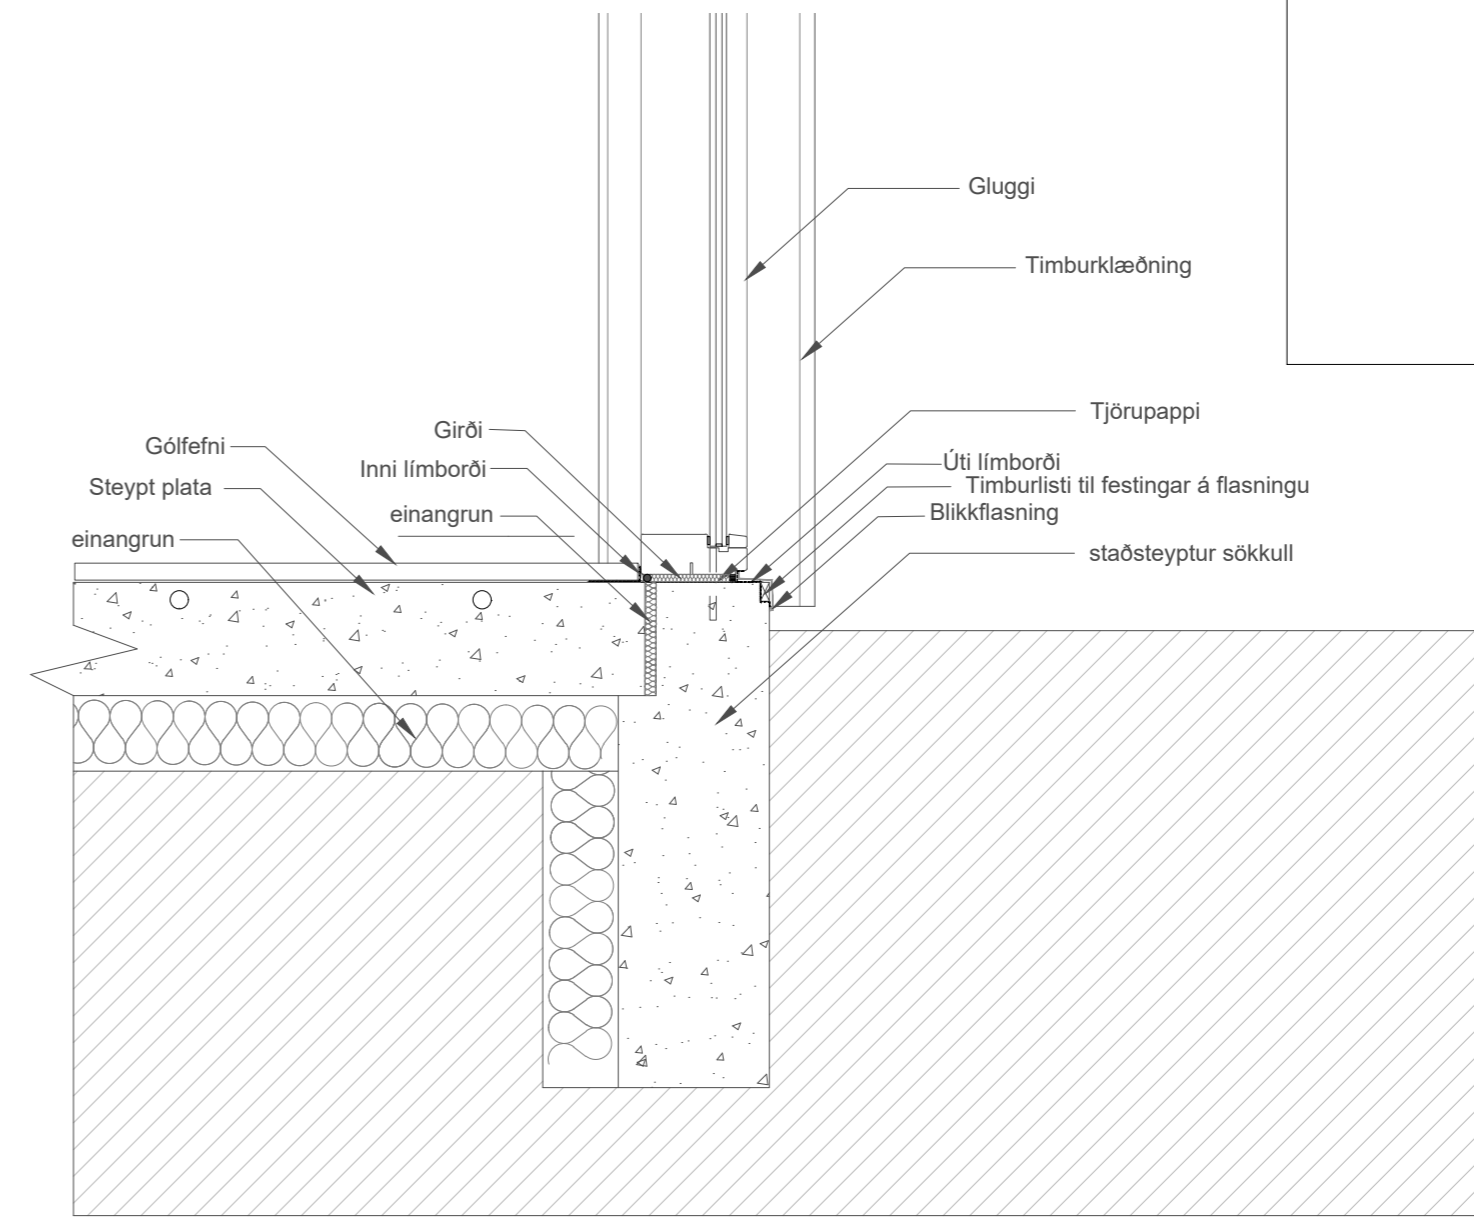

DEILI 2 - 13-04

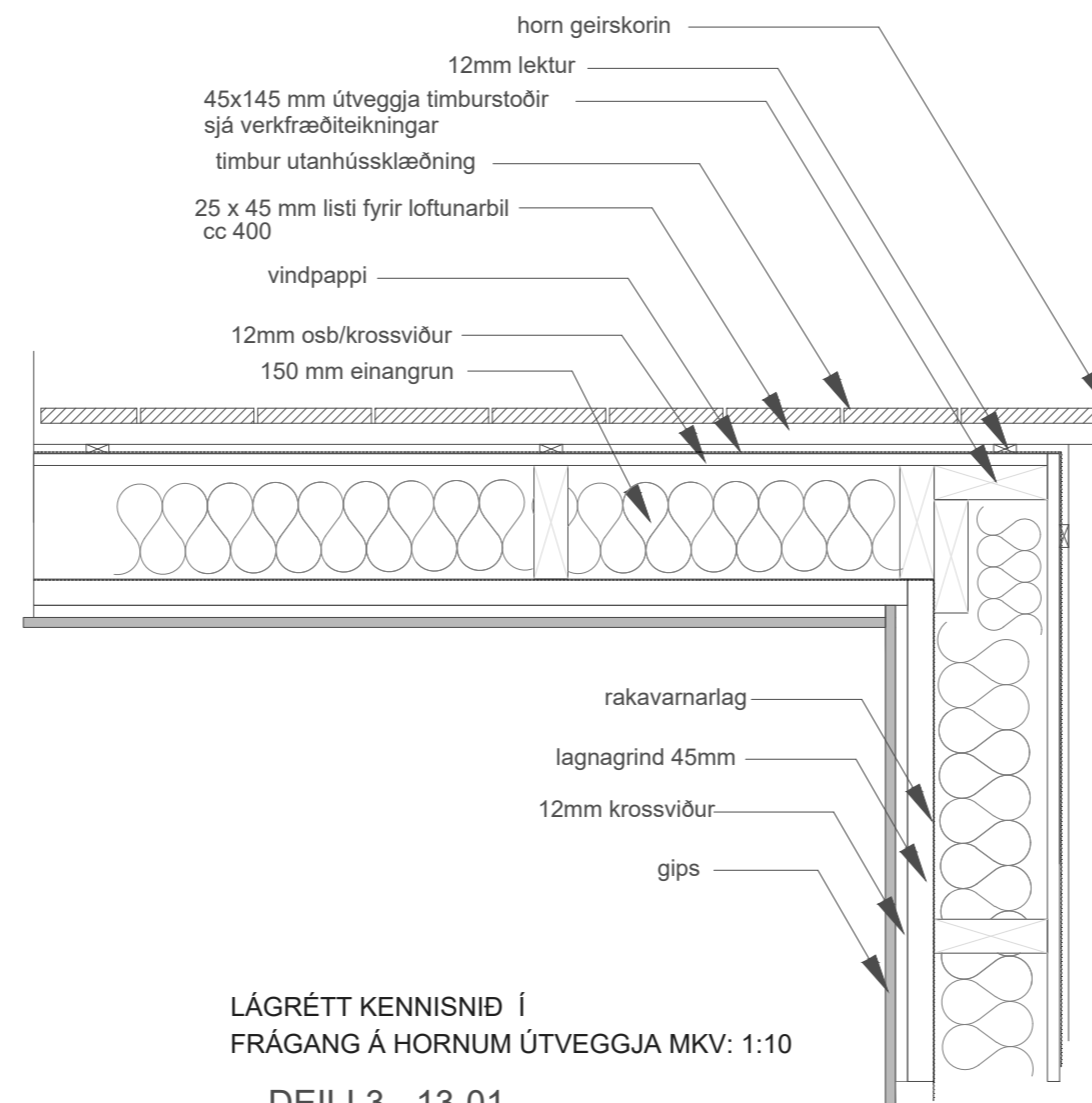

LÁGRÉTT KENNISNIÐ Í
FRÁGANG Á HORNUM ÚTVEGGJA MKV: 1:10

DEILI 3 - 13-01

MÁL ATHUGIST Á STAÐNUM ÁÐUR
EN FRAMKVÆMD HEFST

BREYTINGAR		
NR.	DAGS.	BREYTING

K.J. ARK. sif 650319-0360

TEL: 899-3234
E-MAIL: kjartan@kjonnun.is
E-MAIL: jon@kjonnun.is

HÖNNUN - SKIPULAG - RÁÐGJÖF
KJARTAN RAFNSSON FÍLÍDSA 270365-3539
JÓN M. HALLDÓRSSON BYGGINGAFR. 091162-3509

VERK
KLETTAÁS 3
GRÍMSNES OG GRAFNINGSHREPPUR

TEIKNING
DEILI
VERKTEIKNINGAR


KVARÐI
1:10

DAGS.
12.01.2023


TEIKNAD AF
KR, JMH

TEIKNING NR.


13-05

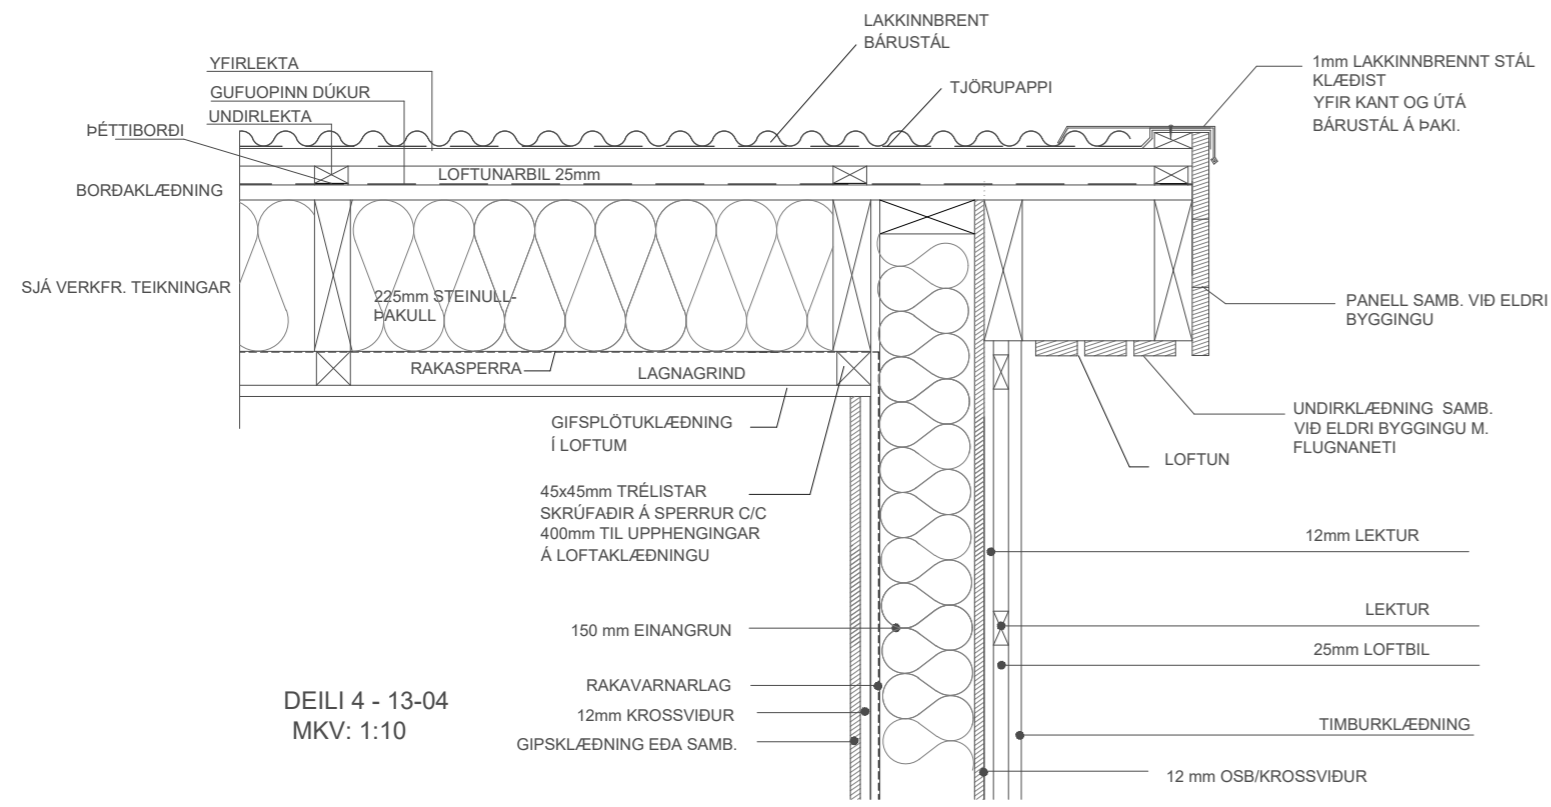



DEILI 4 - 13-04
MKV: 1:10

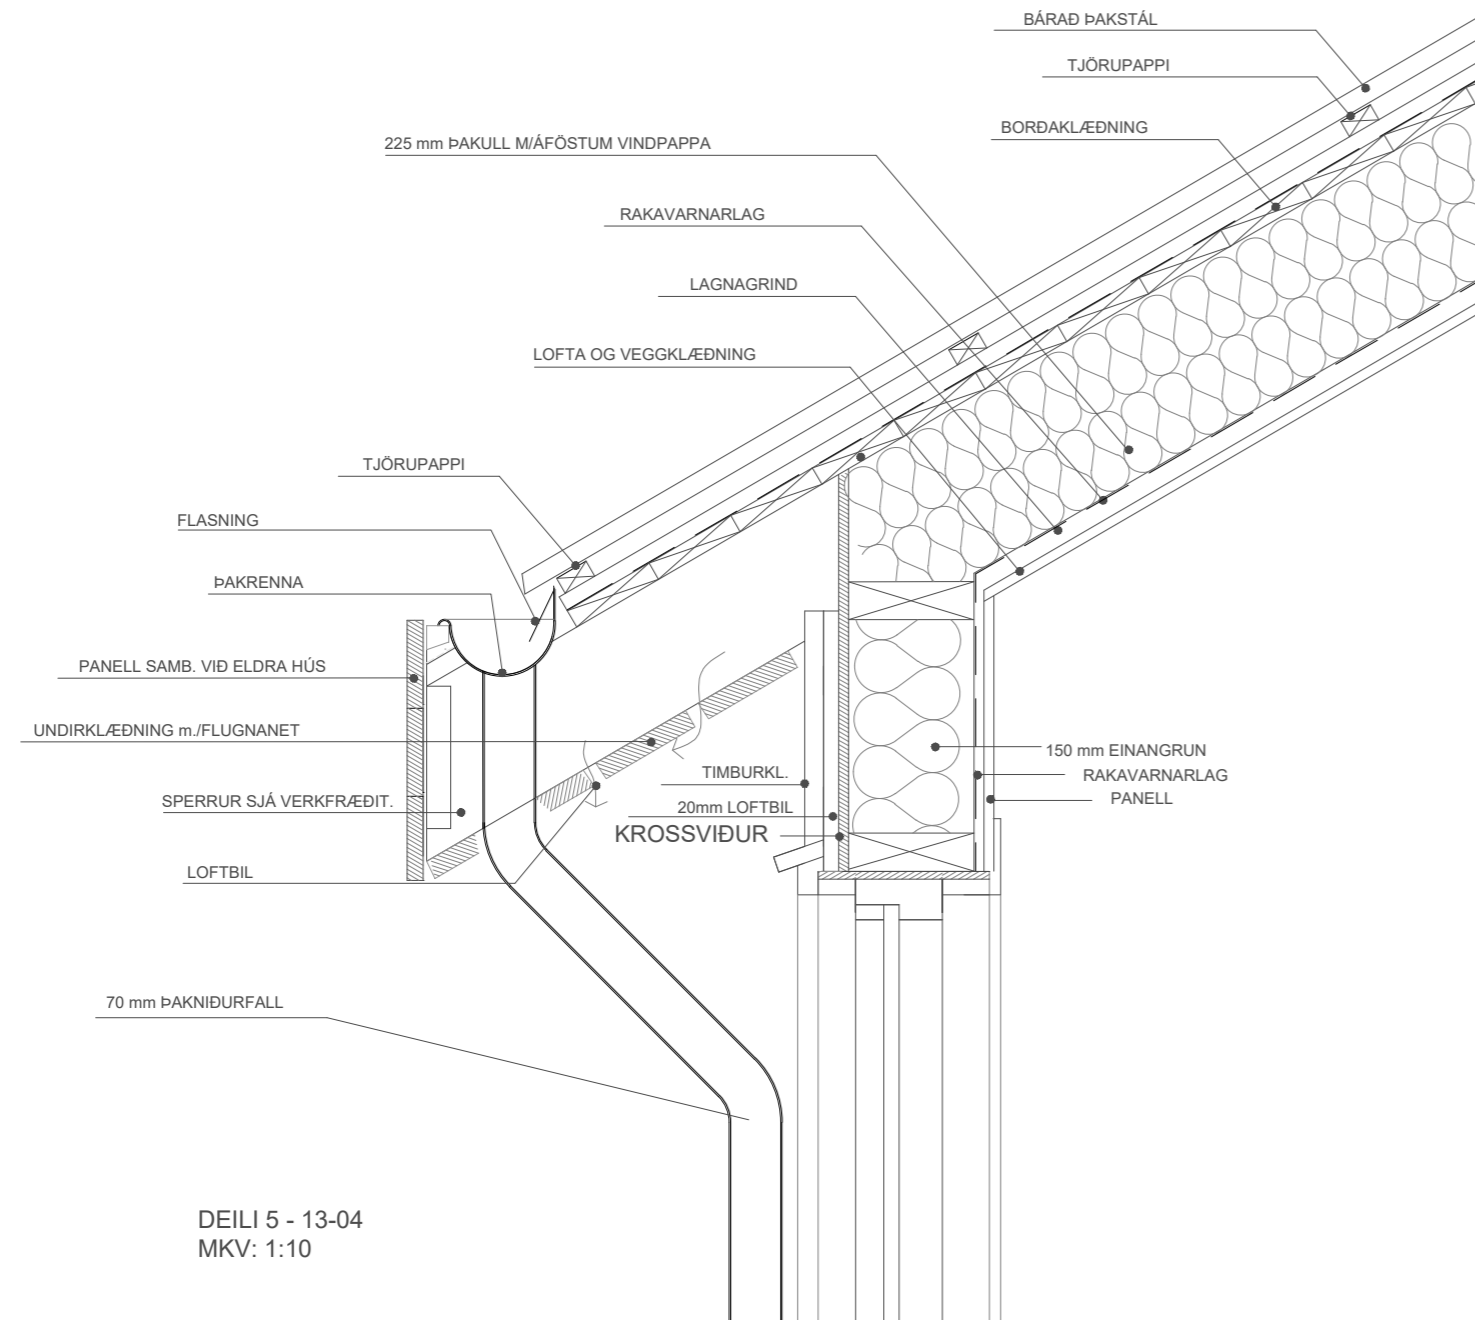

DEILI 5 - 13-04
MKV: 1:10

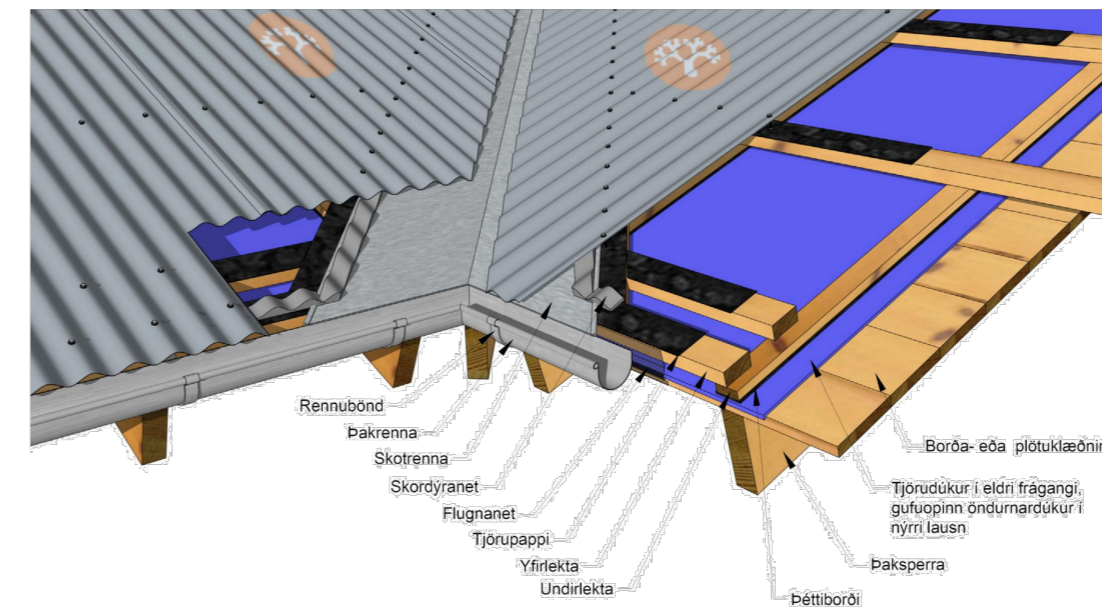

Mynd 21. Frágangur þakklæðningar og skotrennu milli sambyggðra þakflata með loftabí ystu klæðningu. (Sjá einnig mynd 22.)

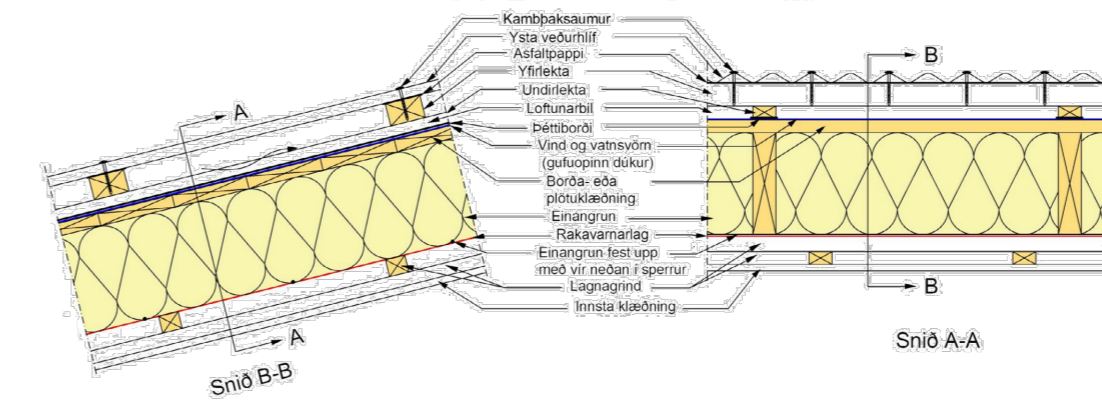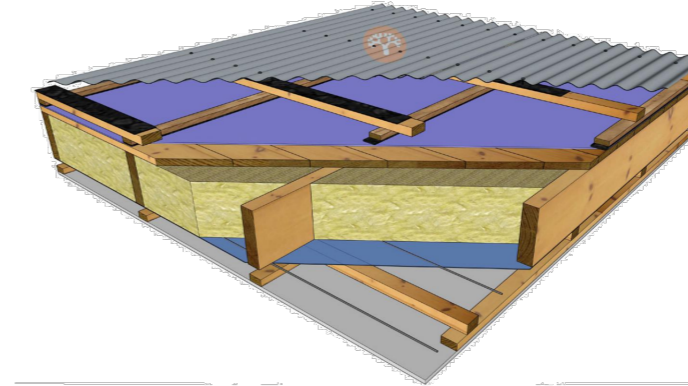

Mynd 22. Lektuð þakklæðning á gufluopnu undirþaki, krossloftun undir þakklæðningu (virk loftun hvernig sem vinddætt er við húsið).

PRINSIP TEIKNING FRÁ RB
FRÁGANGUR SAMKV. FORSKRIFT FRAMLEIÐANDA

MÁL ATHUGIST Á STAÐNUM ÁÐUR
EN FRAMKVÆMD HEFST

BREYTINGAR	NR.	DAGS.	BREYTING	SP.

K.J. ARK. sif 650319-0360
TEL: 899-3234
E-MAIL: kjartan@kjonnun.is
E-MAIL: jon@kjonnun.is

HÖNNUN - SKIPULAG - RÁÐGJÖF
KJARTAN RAFNSSON FÍLÍÐSA 270365-3539
JÓN M. HALLDÓRSSON BYGGINGAFR. 091162-3509

VERK
KLETTAÁS 3
GRÍMSNES OG GRAFNINGSHREPPUR

TEIKNING
DEILI
VERKTEIKNINGAR

KVARÐI
1:10

DAGS.
12.01.2023

TEIKNAD AF
KR, JMH

TEIKNING NR.

13-06