
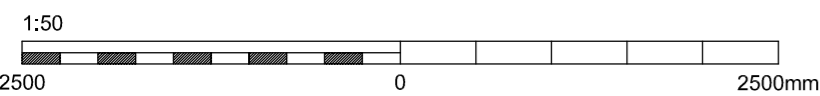


LAGNALEIÐIR Í JÖRÐU

AFSTÖÐUMYND 1:1500

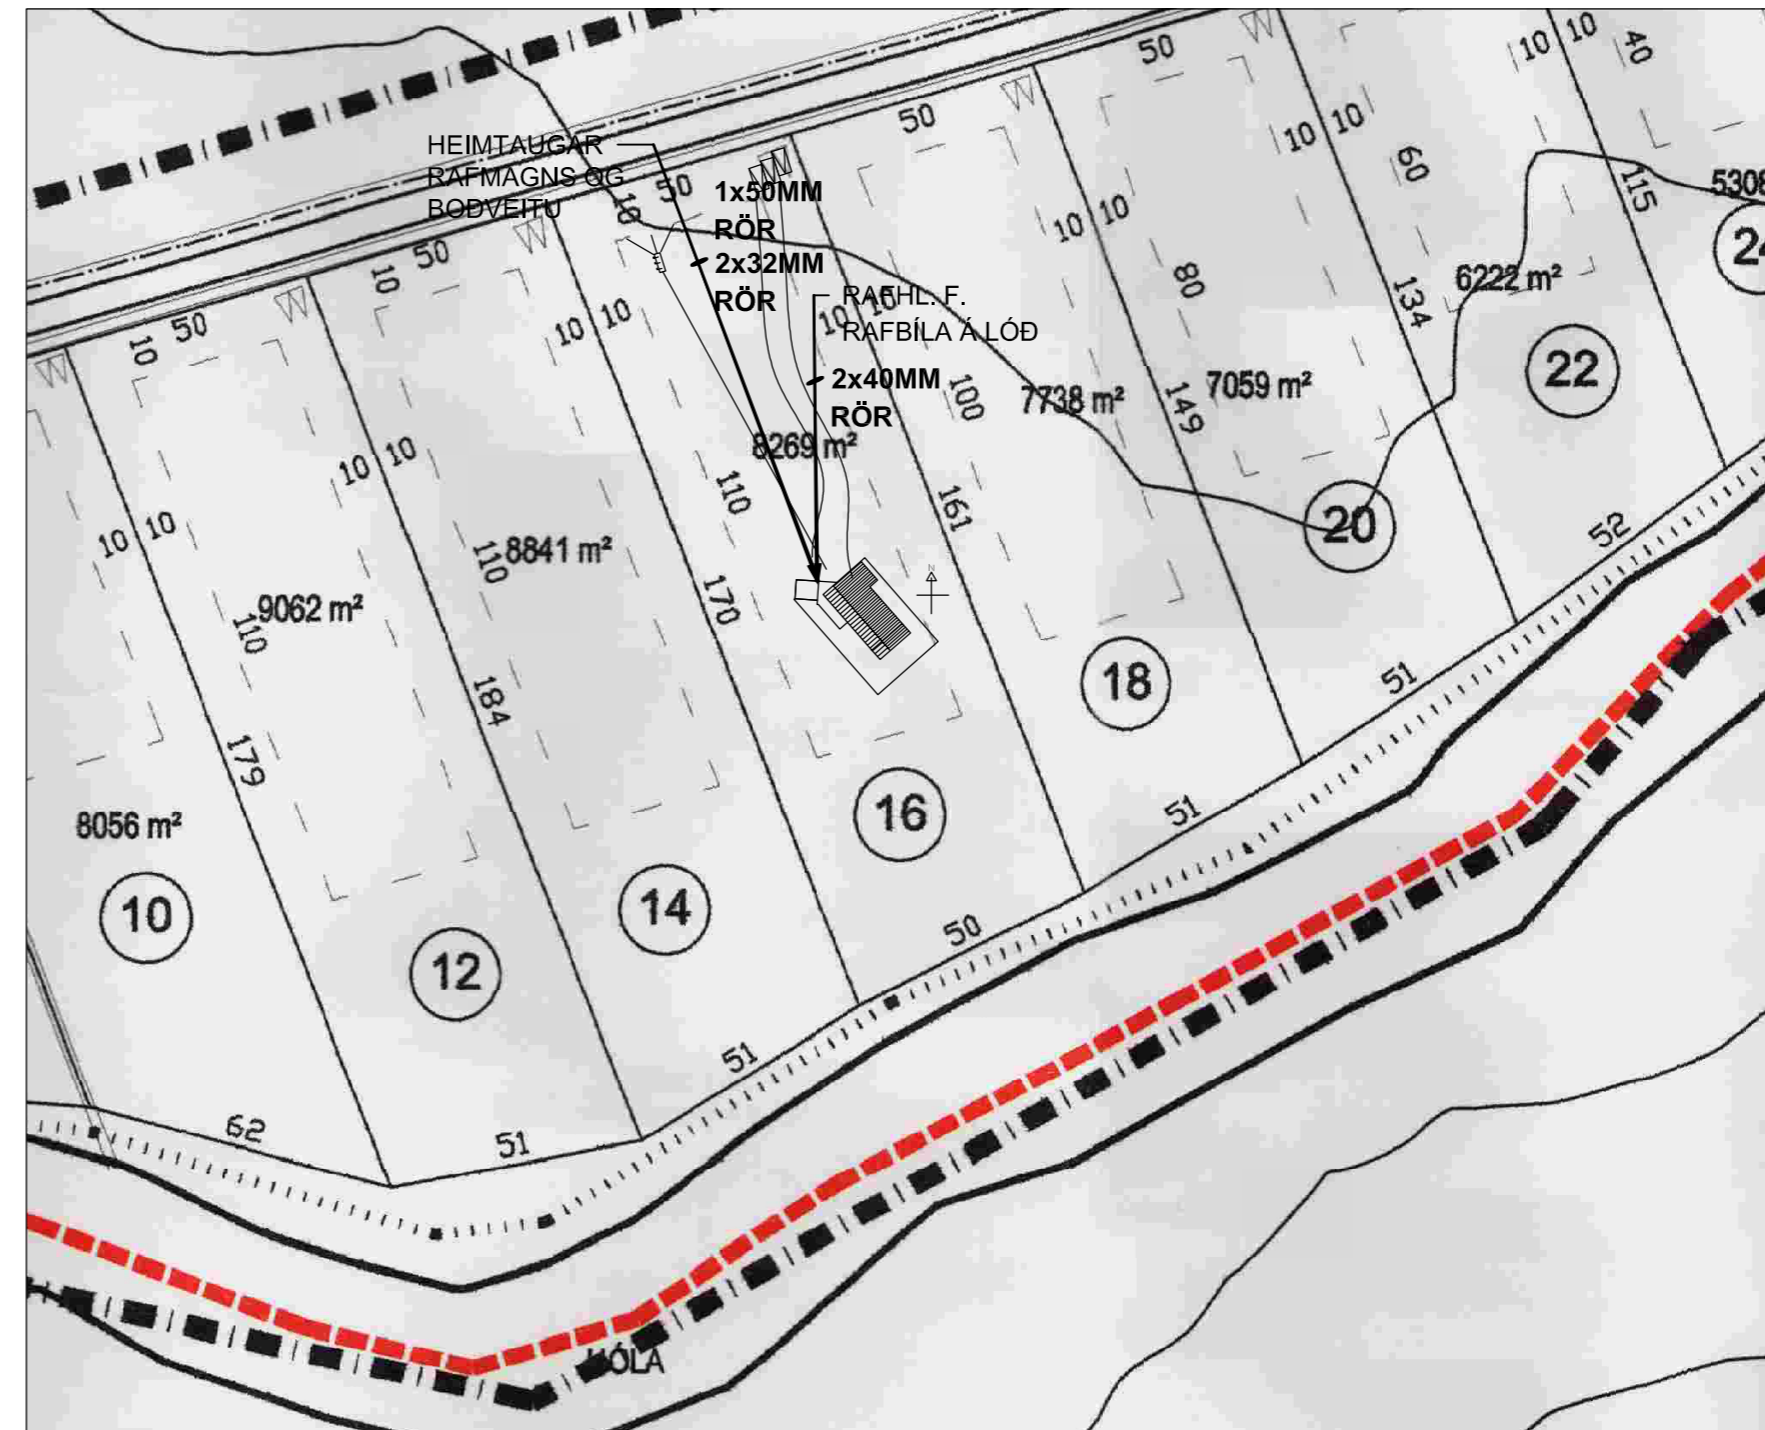

ÁRITUN HÖNNUNARSTJÓRA. KT.

BR.	DAGS.	BREYTING.	HA.



Strandgata 11 220 Hafnarfjörður s. 8644280 / 8984393. www.umsjaehf.is


VERKHEITI: **FRÍSTUNDAHÚS SELHOLTSVEGUR 16 BLÁSKÓGABYGGÐ**

TEIKNINGAHEITI: **RAFLAGNIR Heimtaugateikningar og lagnaleiðir í jörðu**

HANNAÐ: FBS	TEIKNAD: FBS	YFIRFARIÐ: sís
DAGS. ÚTG: 12.09.2022	DAGS. BREYT: 	MÆLIKVARDI: 1:50
VERKNUMER: 21-014	TEIKNINGANUMER: R-001	ÚTG: A2
SAMÞYKKT:		KT.

ADALTAFLA -T0
SELHOLTSVEGUR 16

800X550X165mm

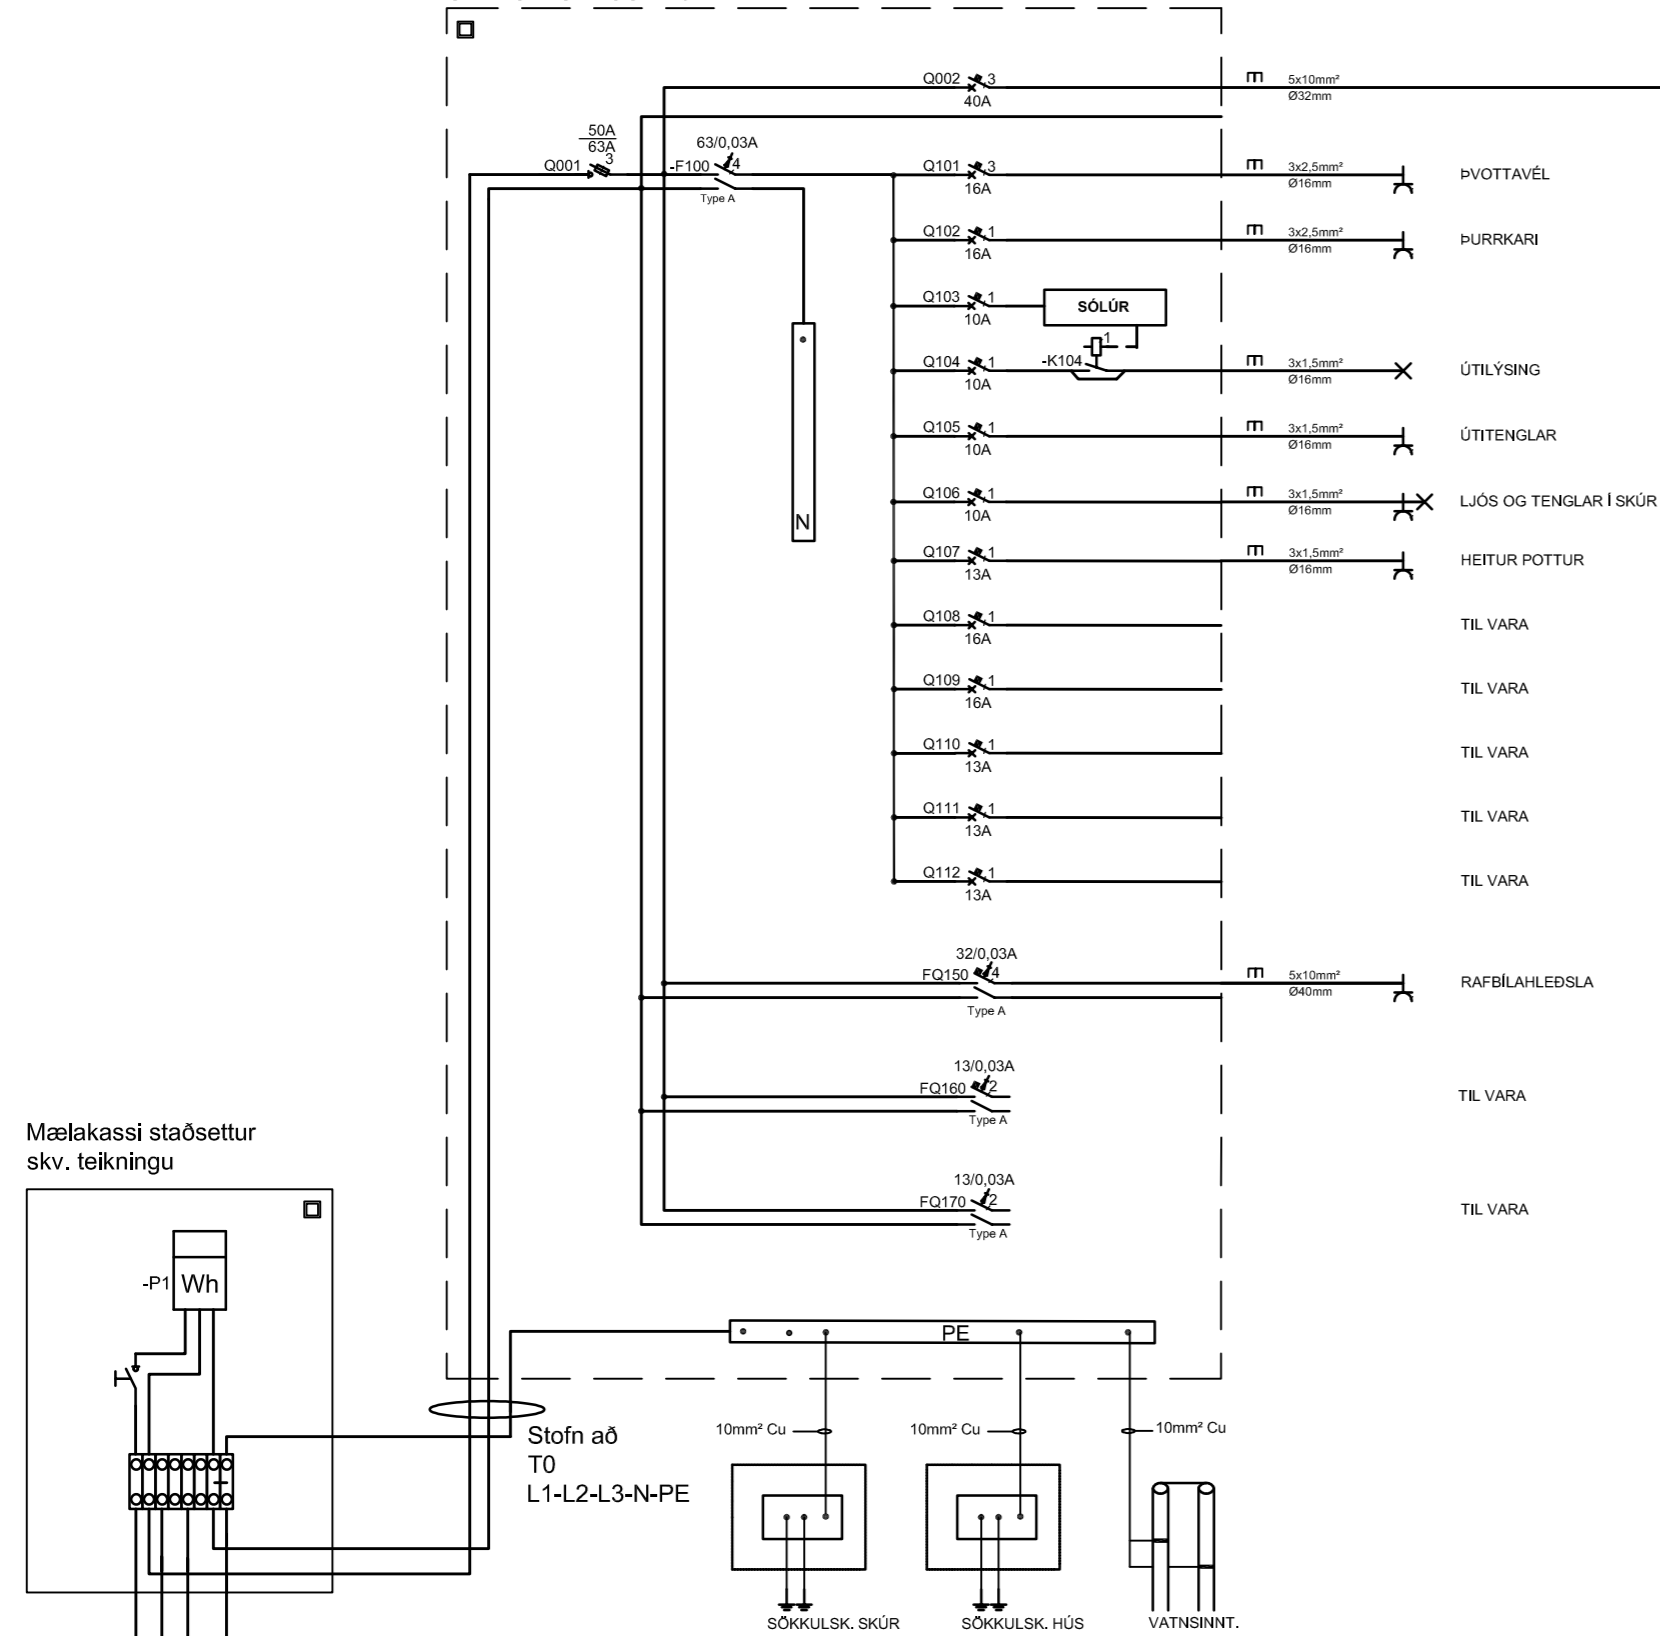


Mælakassi staðsettur skv. teikningu

L1 L2 L3 PEN
HEIMTAUG RARIK
3/N ~ 400/230 V

TÖFLUMYNDIR

GREINATAFLA T1
SELHOLTSVEGUR 16

500X550X165mm

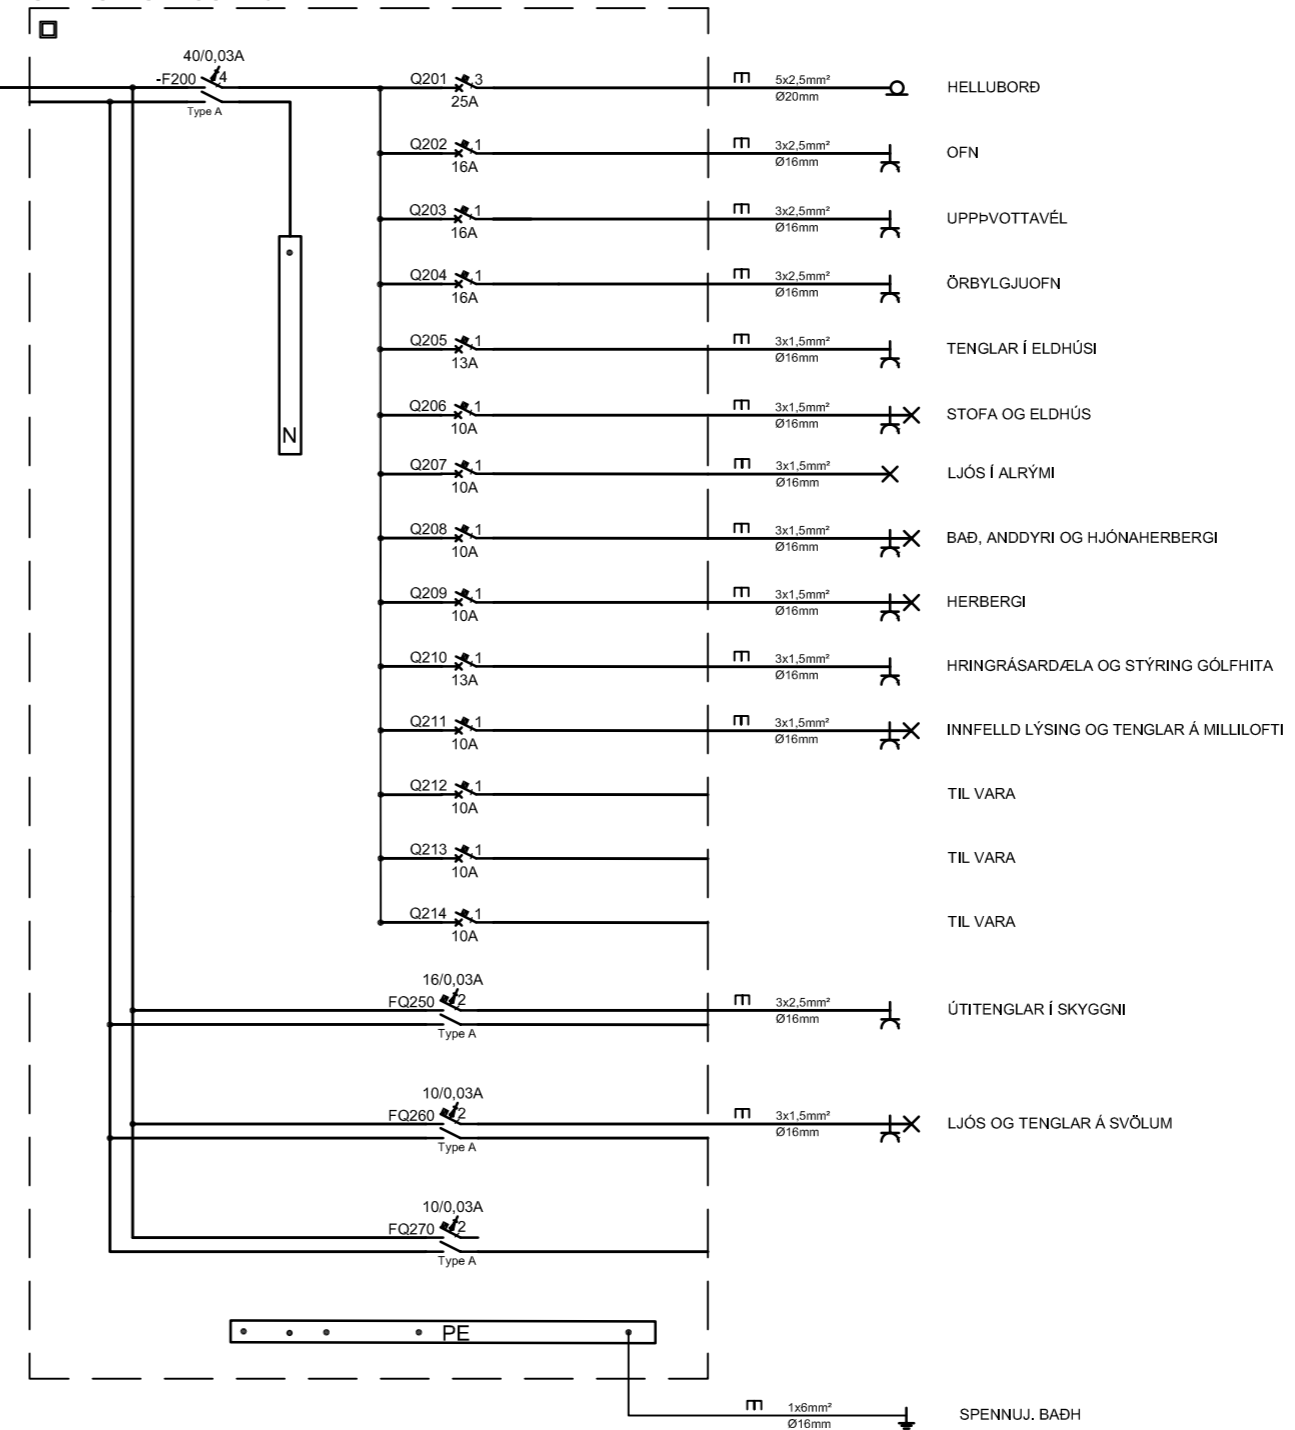

SNIDMYND

ÁRITUN HÖNNUNARSTJÓRA. KT.

BR.	DAGS.	BREYTING.	HA.



Strandgata 11 220 Hafnarfjörður s. 8644280 / 8984393. www.umsjaehf.is

VERKHEITI:
**FRÍSTUNDAHÚS
SELHOLTSVEGUR 16
BLÁSKÓGABYGGÐ**


TEIKNINGAHEITI:
**RAFLAGNIR
Tafla og snið**

HANNAÐ: FBS TEIKNAD: FBS YFIRFARID: síS



DAGS. ÚTG: 12.09.2022 DAGS. BREYTT: MÆLIKVARÐI: 1:50 BLADST/ERÐ: A2



VERKNÚMÉR: 21-014 TEIKNINGANÚMÉR: R-003 ÚTG:

SAMÞYKKT: KT.

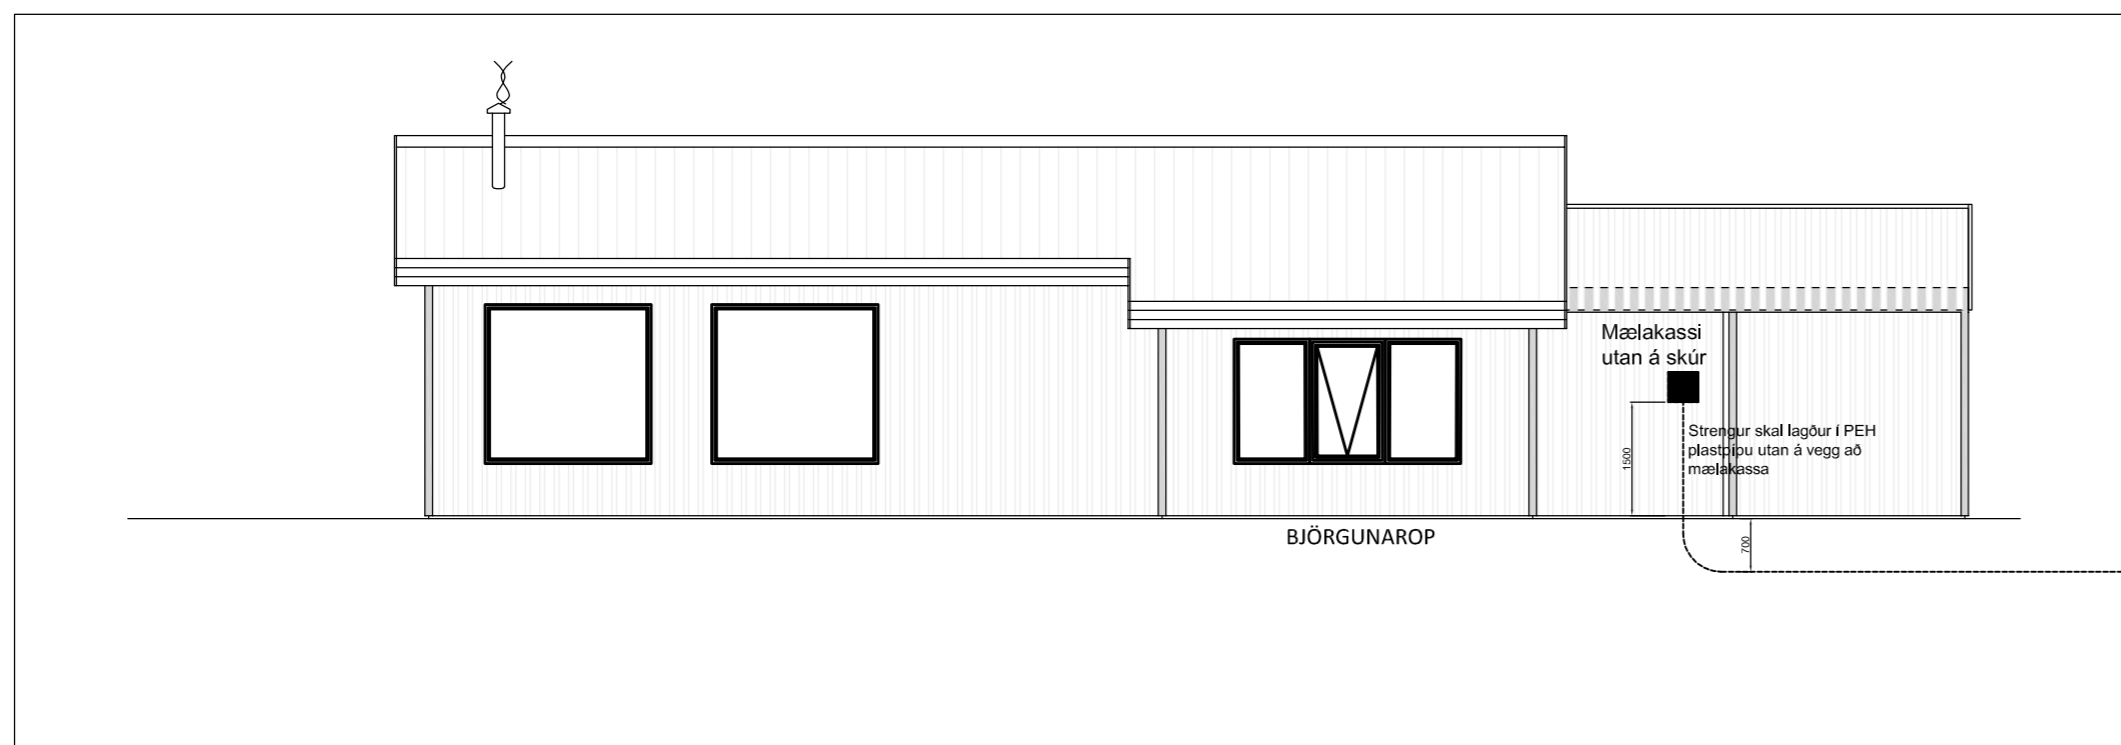

AFSTADA MÆLAKASSA

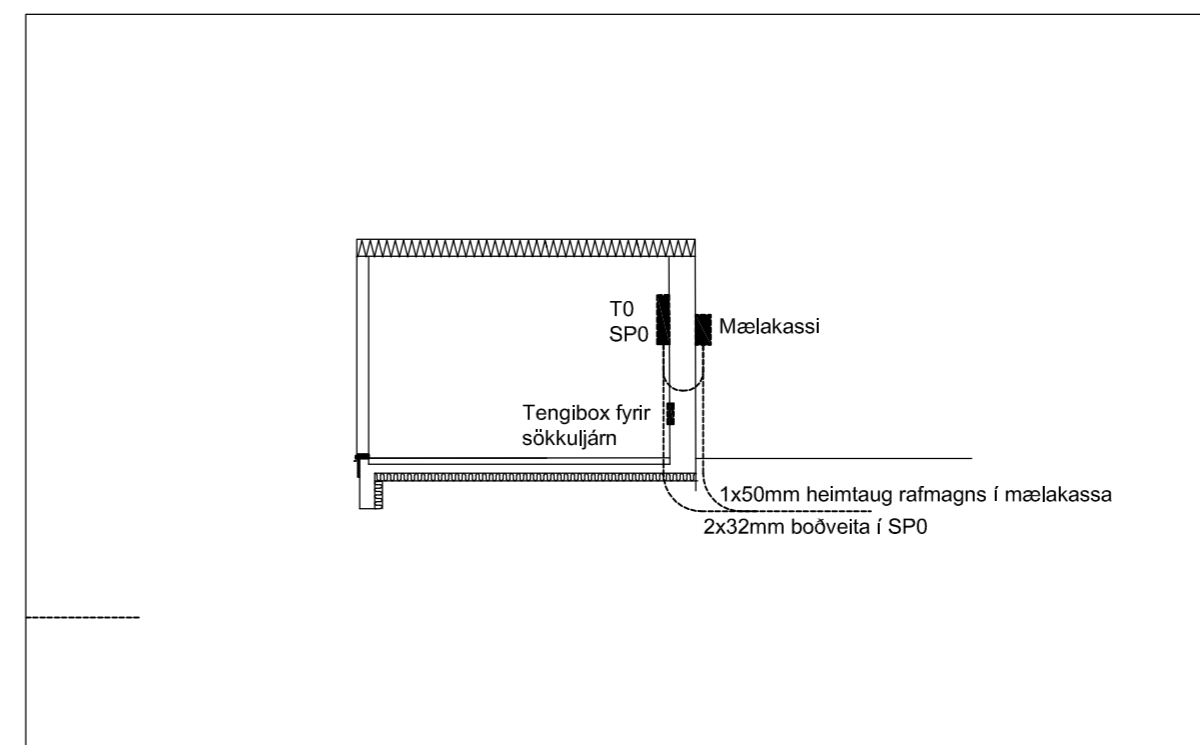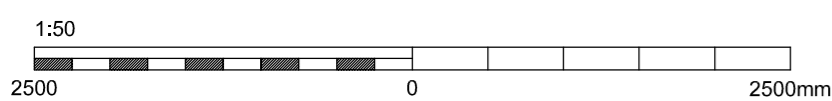

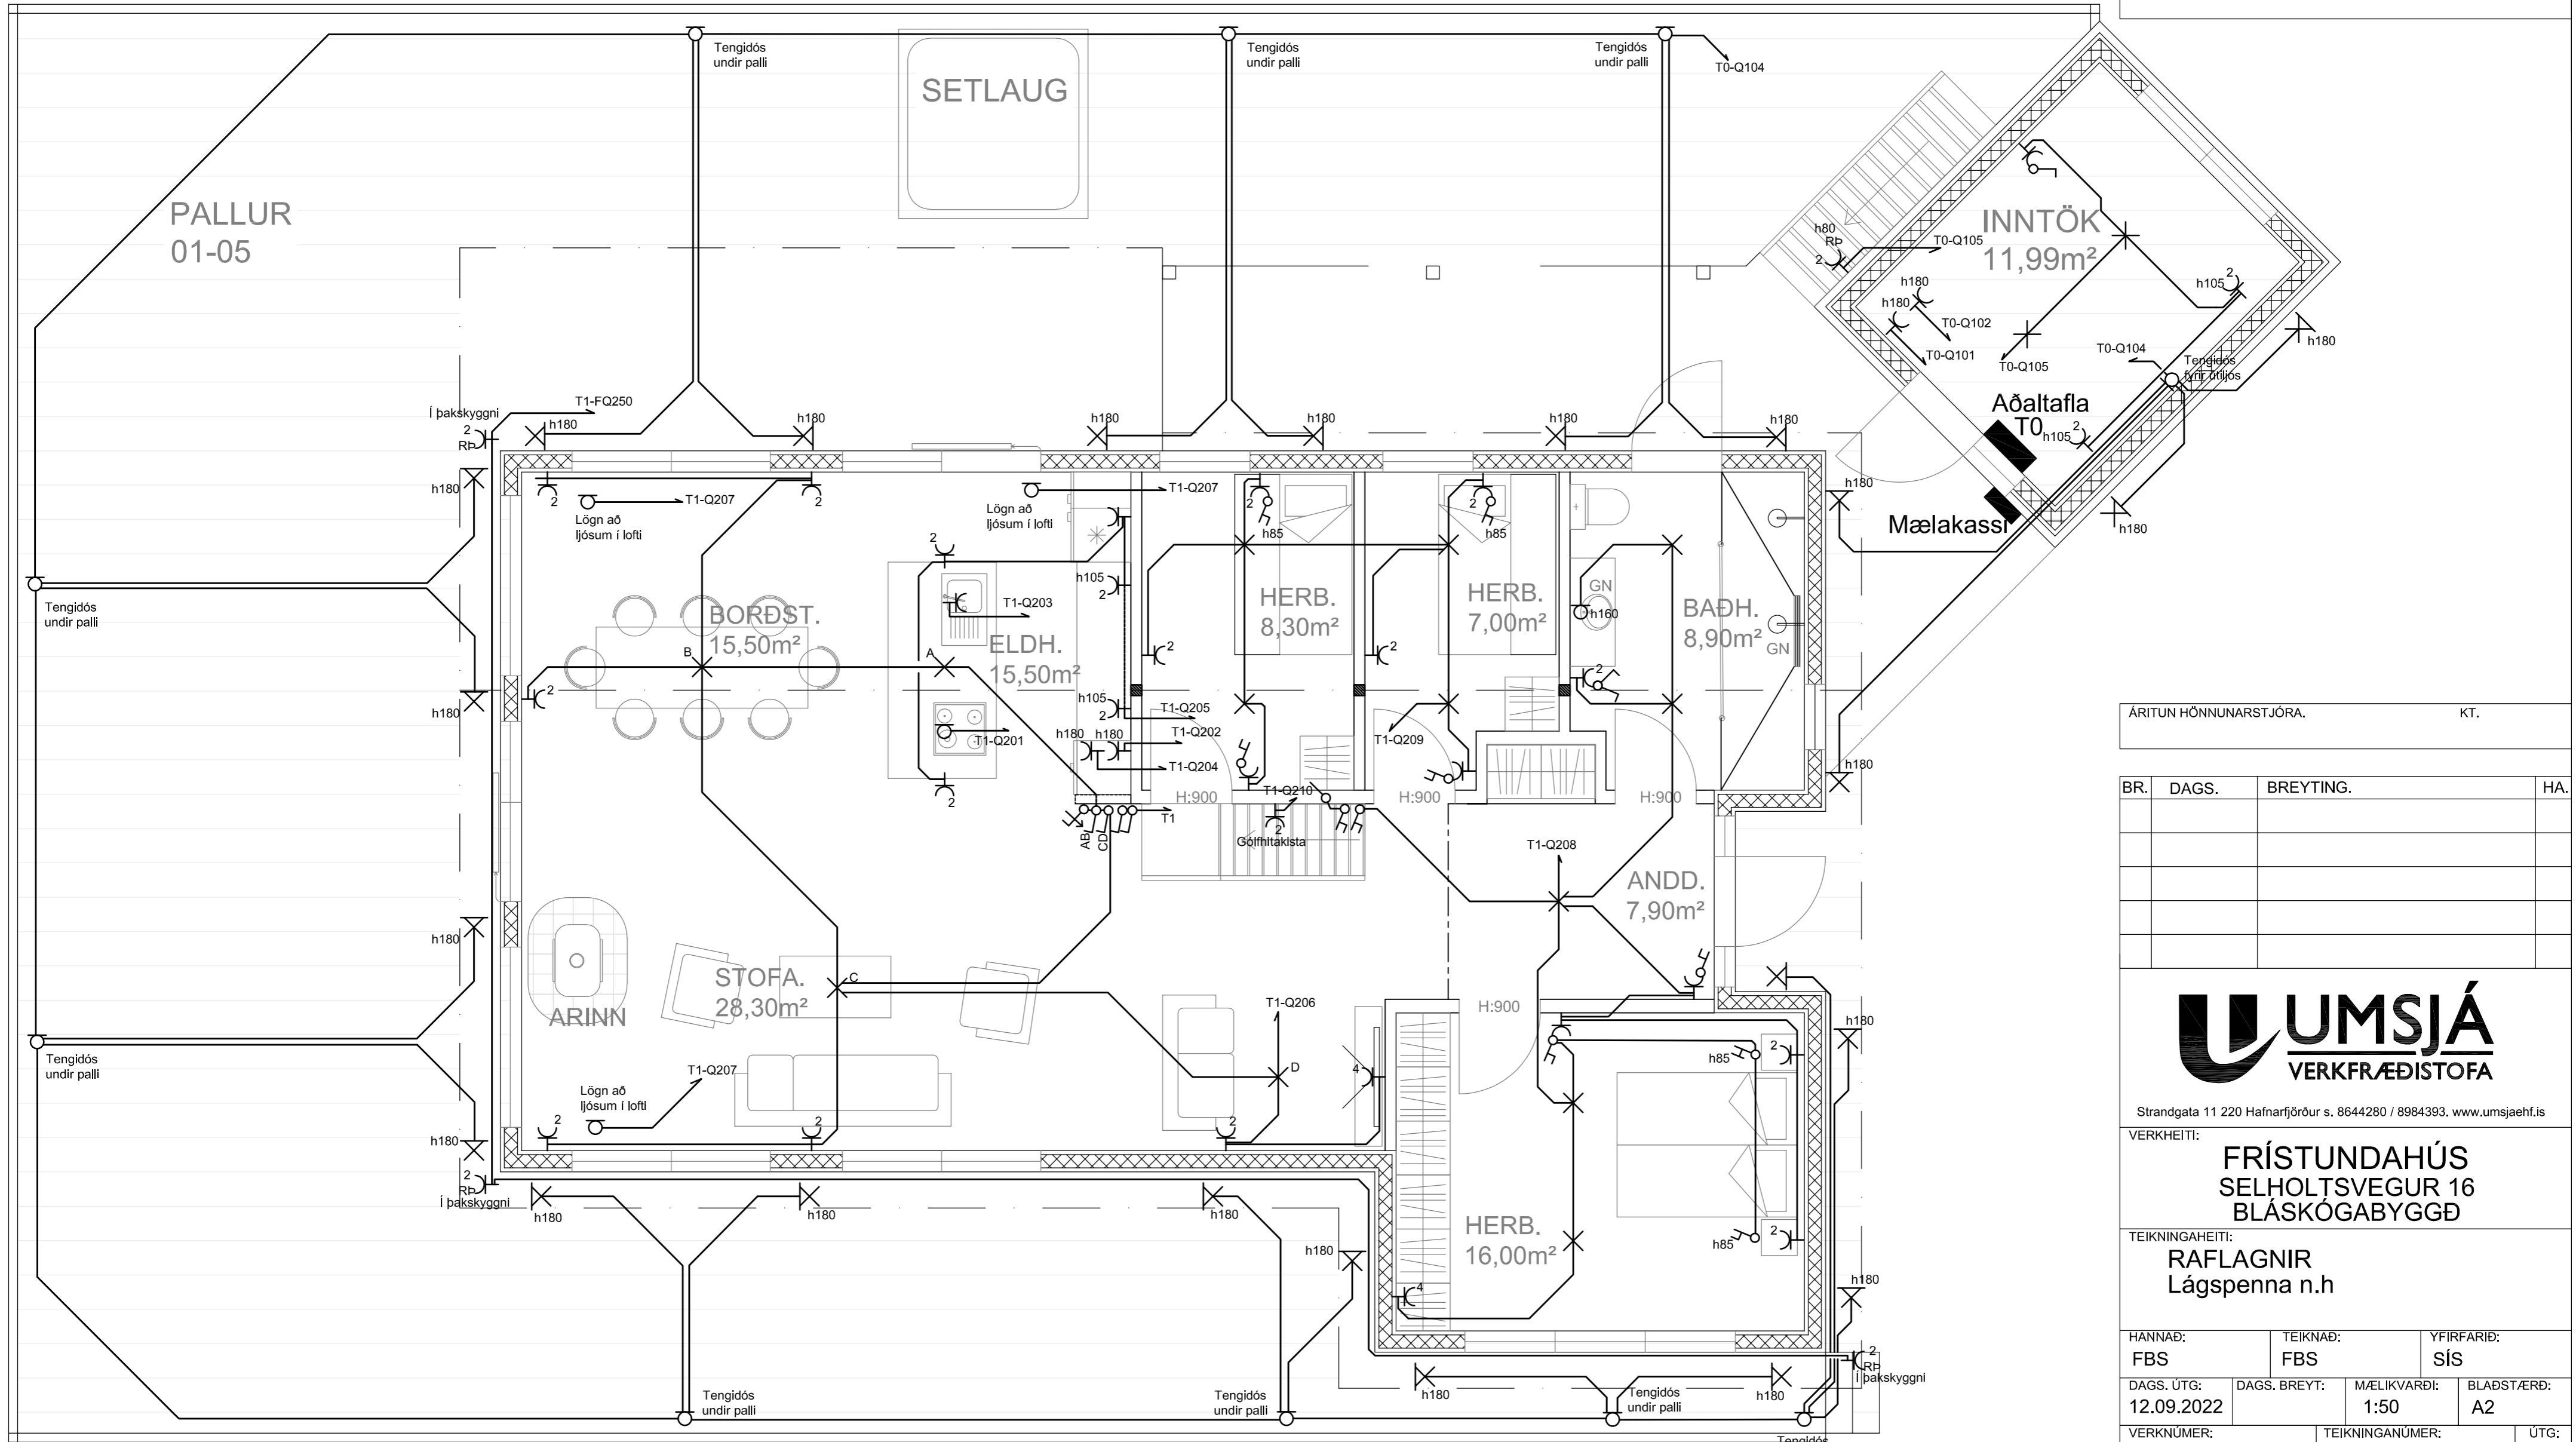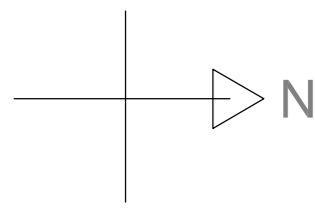

ÁRITUN HÖNNUNARSTJÓRA. KT.

BR.	DAGS.	BREYTING.	HA.



Strandgata 11 220 Hafnarfjörður s. 8644280 / 8984393. www.umsjaehf.is

VERKHEITI:
FRÍSTUNDAHÚS
SELHOLTSVEGUR 16
BLÁSKÓGABYGGÐ


TEIKNINGAHEITI:
RAFLAGNIR
 Lágspenna n.h

HANNAÐ: FBS	TEIKNAD: FBS	YFIRFARID: SÍS
----------------	-----------------	-------------------

DAGS. ÚTG: 12.09.2022	DAGS. BREYT: 	MÆLIKVARÐI: 1:50	BLADST/ERD: A2
--------------------------	------------------	---------------------	-------------------

VERKNÚMÉR: 21-014	TEIKNINGANÚMÉR: R-004	ÚTG:
----------------------	--------------------------	----------

SAMÞYKKT: KT.

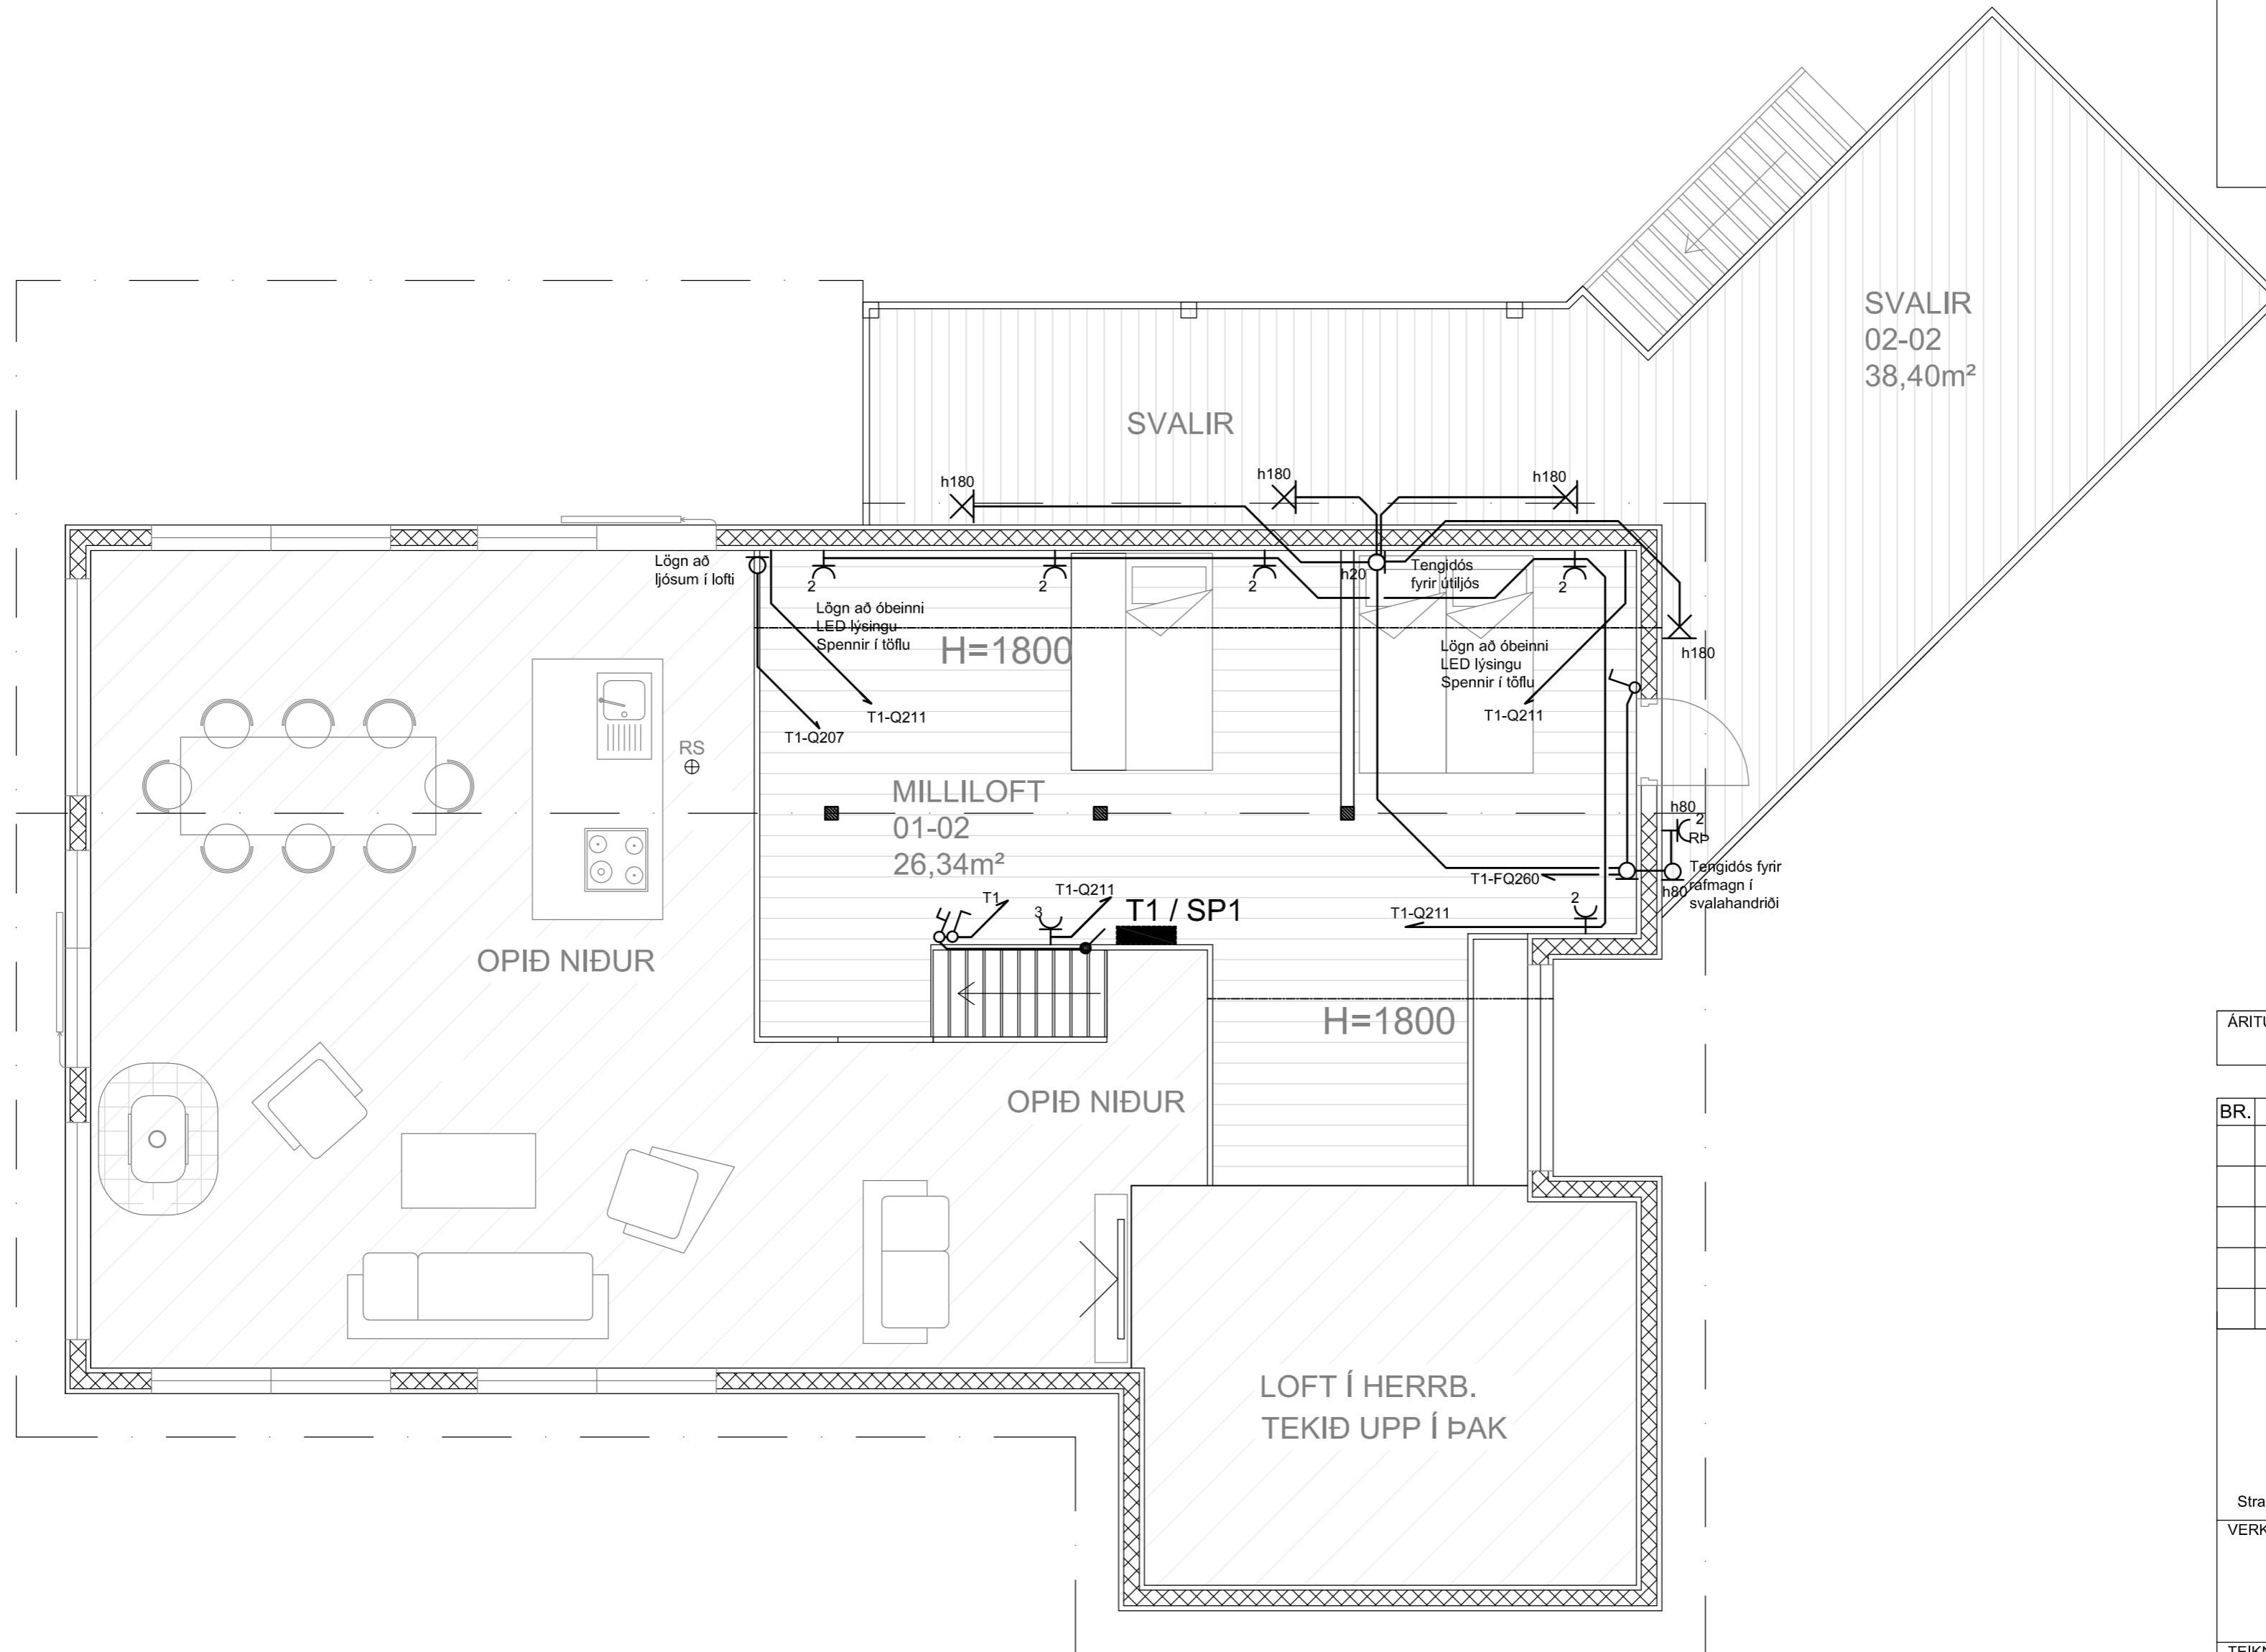

ÁRITUN HÖNNUNARSTJÓRA. KT.

BR.	DAGS.	BREYTING.	HA.






Strandgata 11 220 Hafnarfjörður s. 8644280 / 8984393. www.umsjaehf.is

VERKHEITI:
FRÍSTUNDAHÚS
SELHOLTSGVEGUR 16
BLÁSKÓGABYGGÐ

TEIKNINGAHEITI:
RAFLAGNIR
Lágspenna e.h

HANNAÐ: FBS	TEIKNAD: FBS	YFIRFARIÐ: SÍS
DAGS. ÚTG: 12.09.2022	DAGS. BREYT: 	MÆLIKVARÐI: 1:50
VERKNÚMÉR: 21-014	TEIKNINGANÚMÉR: R-005	BLADST/ERÐ: A2
SAMÞYKKT:		KT.

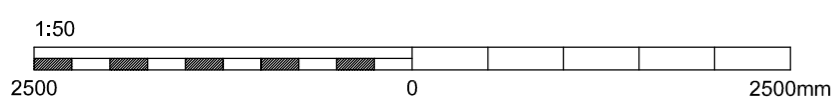

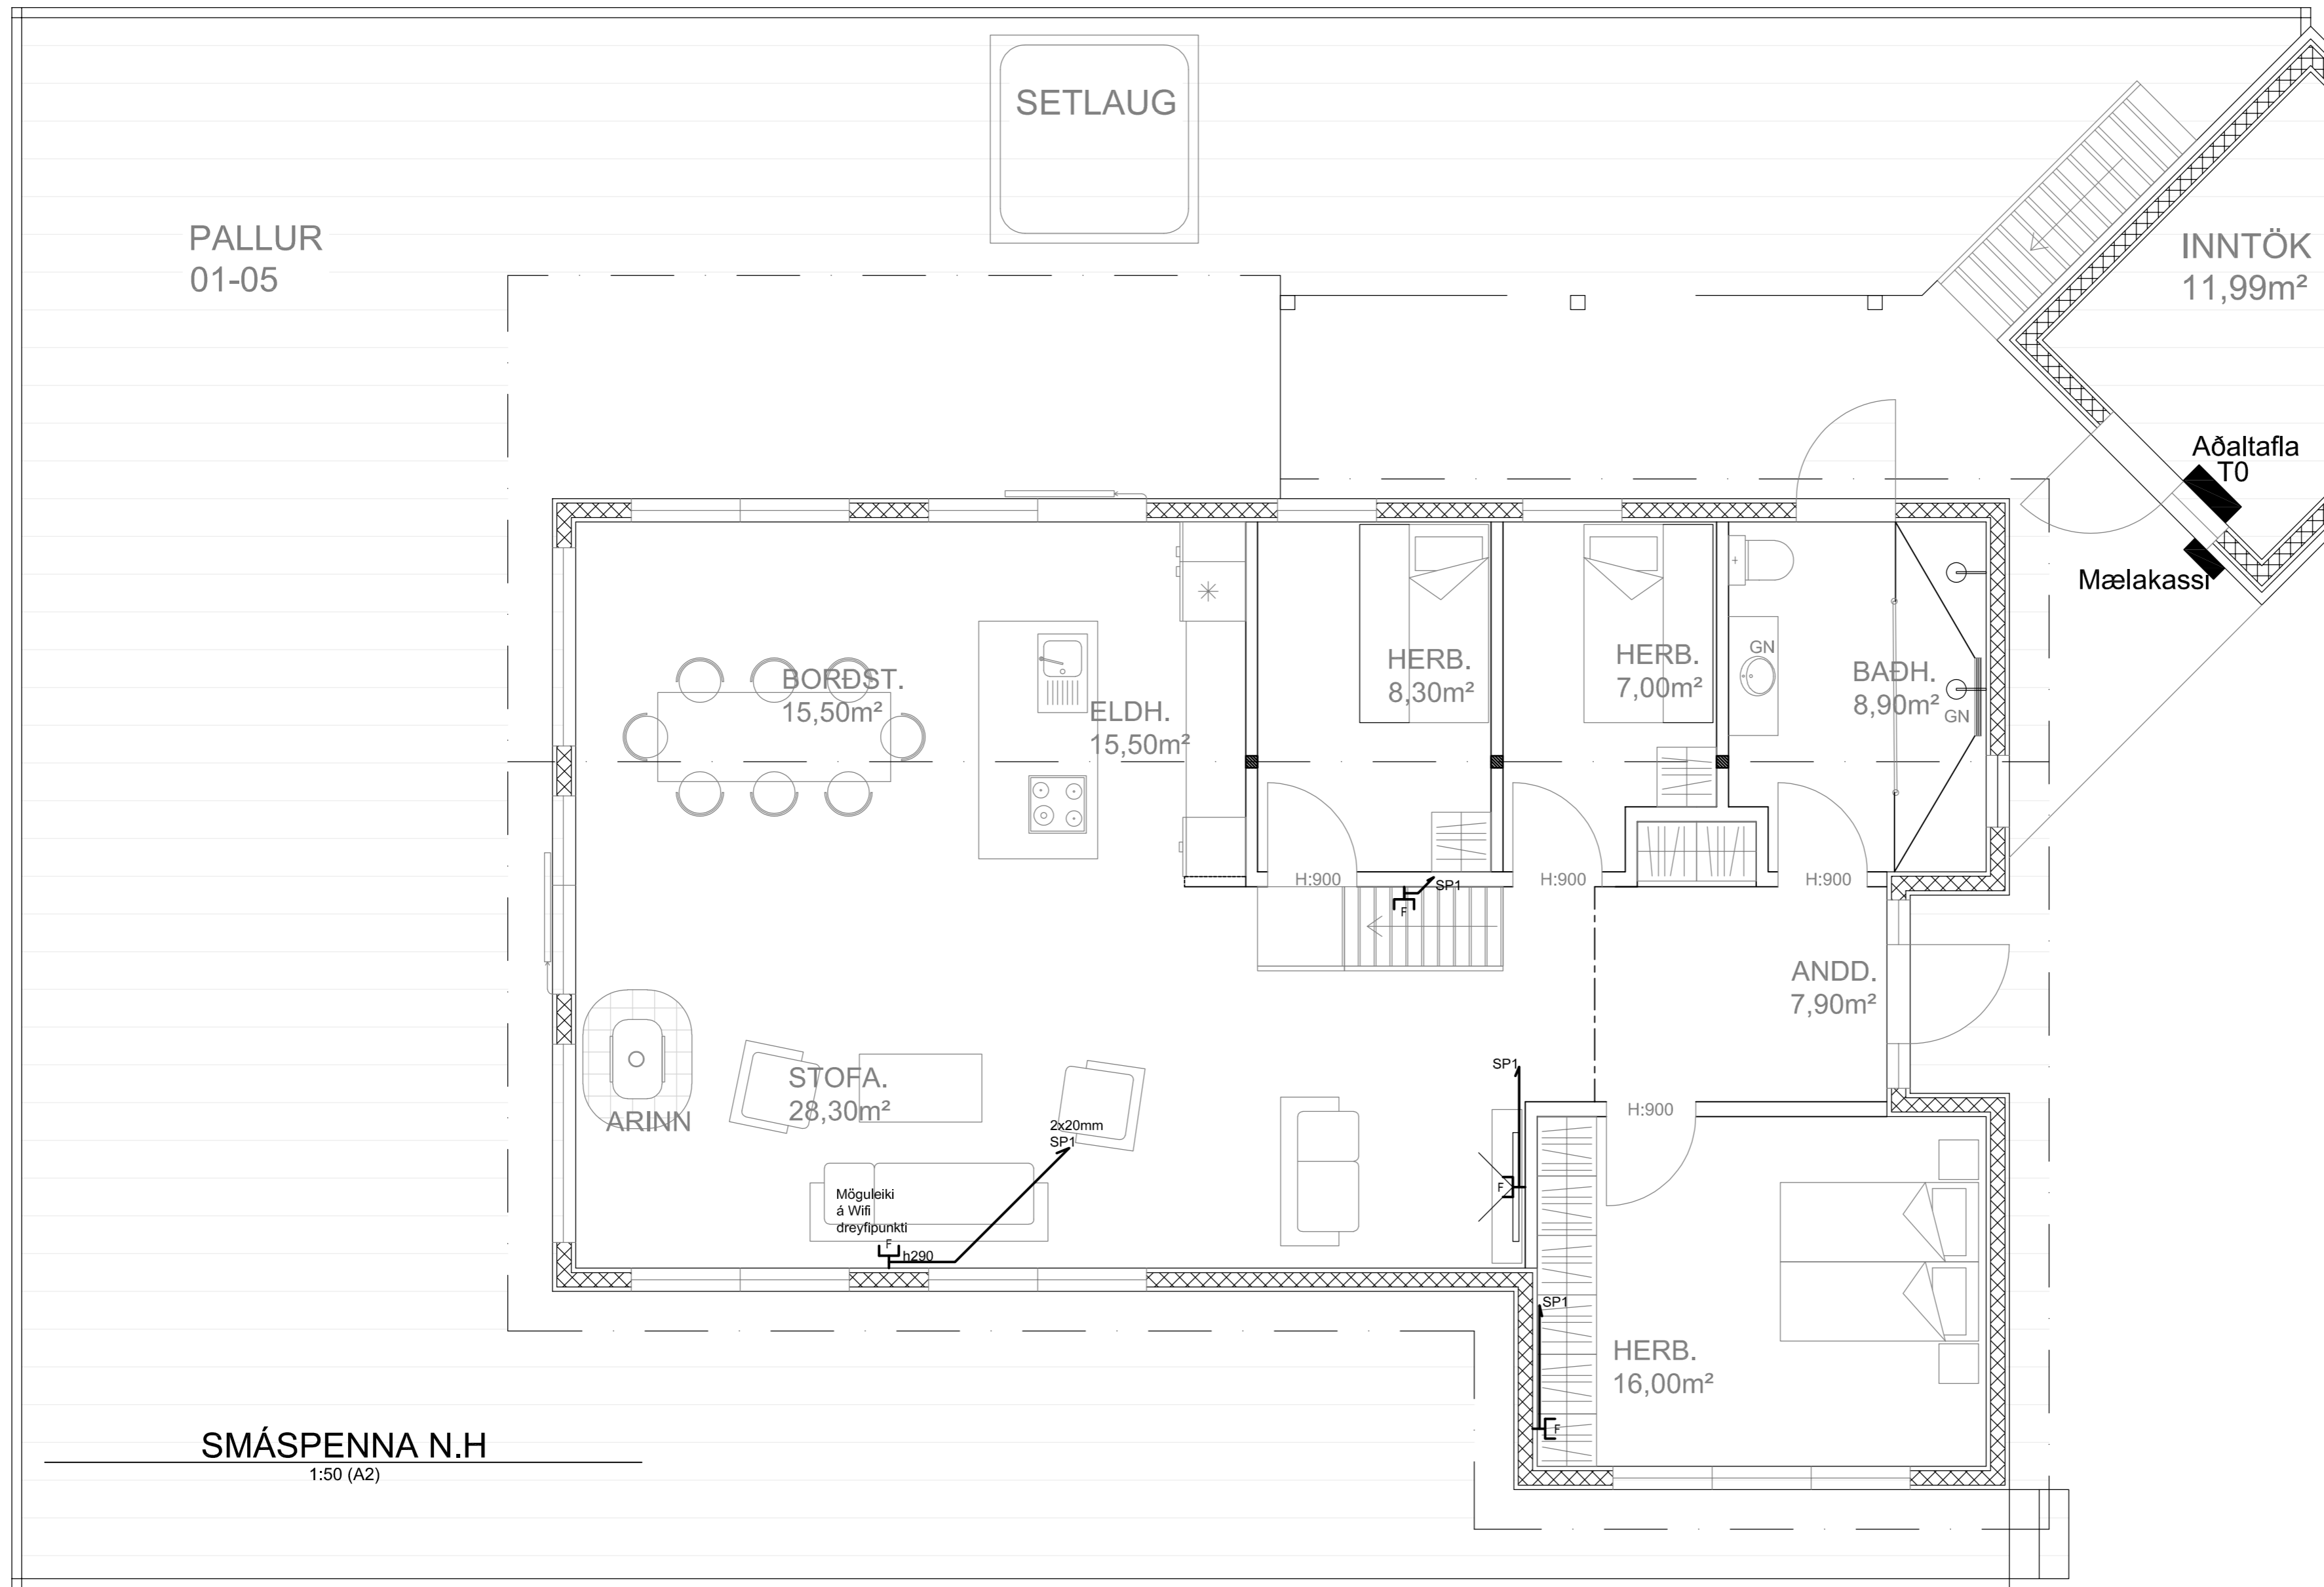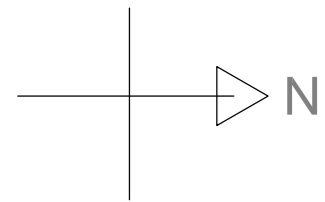

PALLUR
01-05

SETLAUG

INNTÖK
11,99m²

Aðaltafli
T0

Mælakassi

BORDST.
15,50m²

ELDH.
15,50m²

HERB.
8,30m²

HERB.
7,00m²

BADH.
8,90m²

ANDD.
7,90m²

STOFA.
28,30m²

ARINN


2x20mm
SP1

Möguleiki
á Wifi
dreyfipunkti

HERB.
16,00m²

SMÁSPENNA N.H

1:50 (A2)

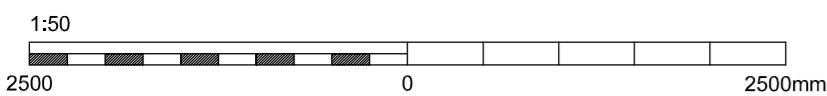

ÁRITUN HÖNNUNARSTJÓRA. KT.

BR.	DAGS.	BREYTING.	HA.





Strandgata 11 220 Hafnarfjörður s. 8644280 / 8984393. www.umsjaehf.is

VERKHEITI:
**FRÍSTUNDAHÚS
SELHOLTSVEGUR 16
BLÁSKÓGABYGGÐ**

TEIKNINGAHEITI:
**RAFLAGNIR
Smáspenna n.h**

HANNAÐ: FBS	TEIKNAD: FBS	YFIRFARID: sís
DAGS. ÚTG: 12.09.2022	DAGS. BREYT: 	MÆLIKVARDI: 1:50
VERKNÚMÉR: 21-014	TEIKNINGANÚMÉR: R-006	ÚTG: A2
SAMÞYKKT:		KT.

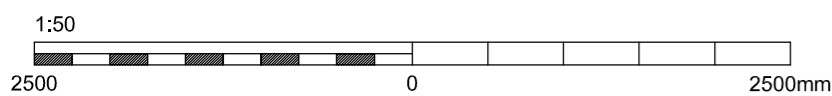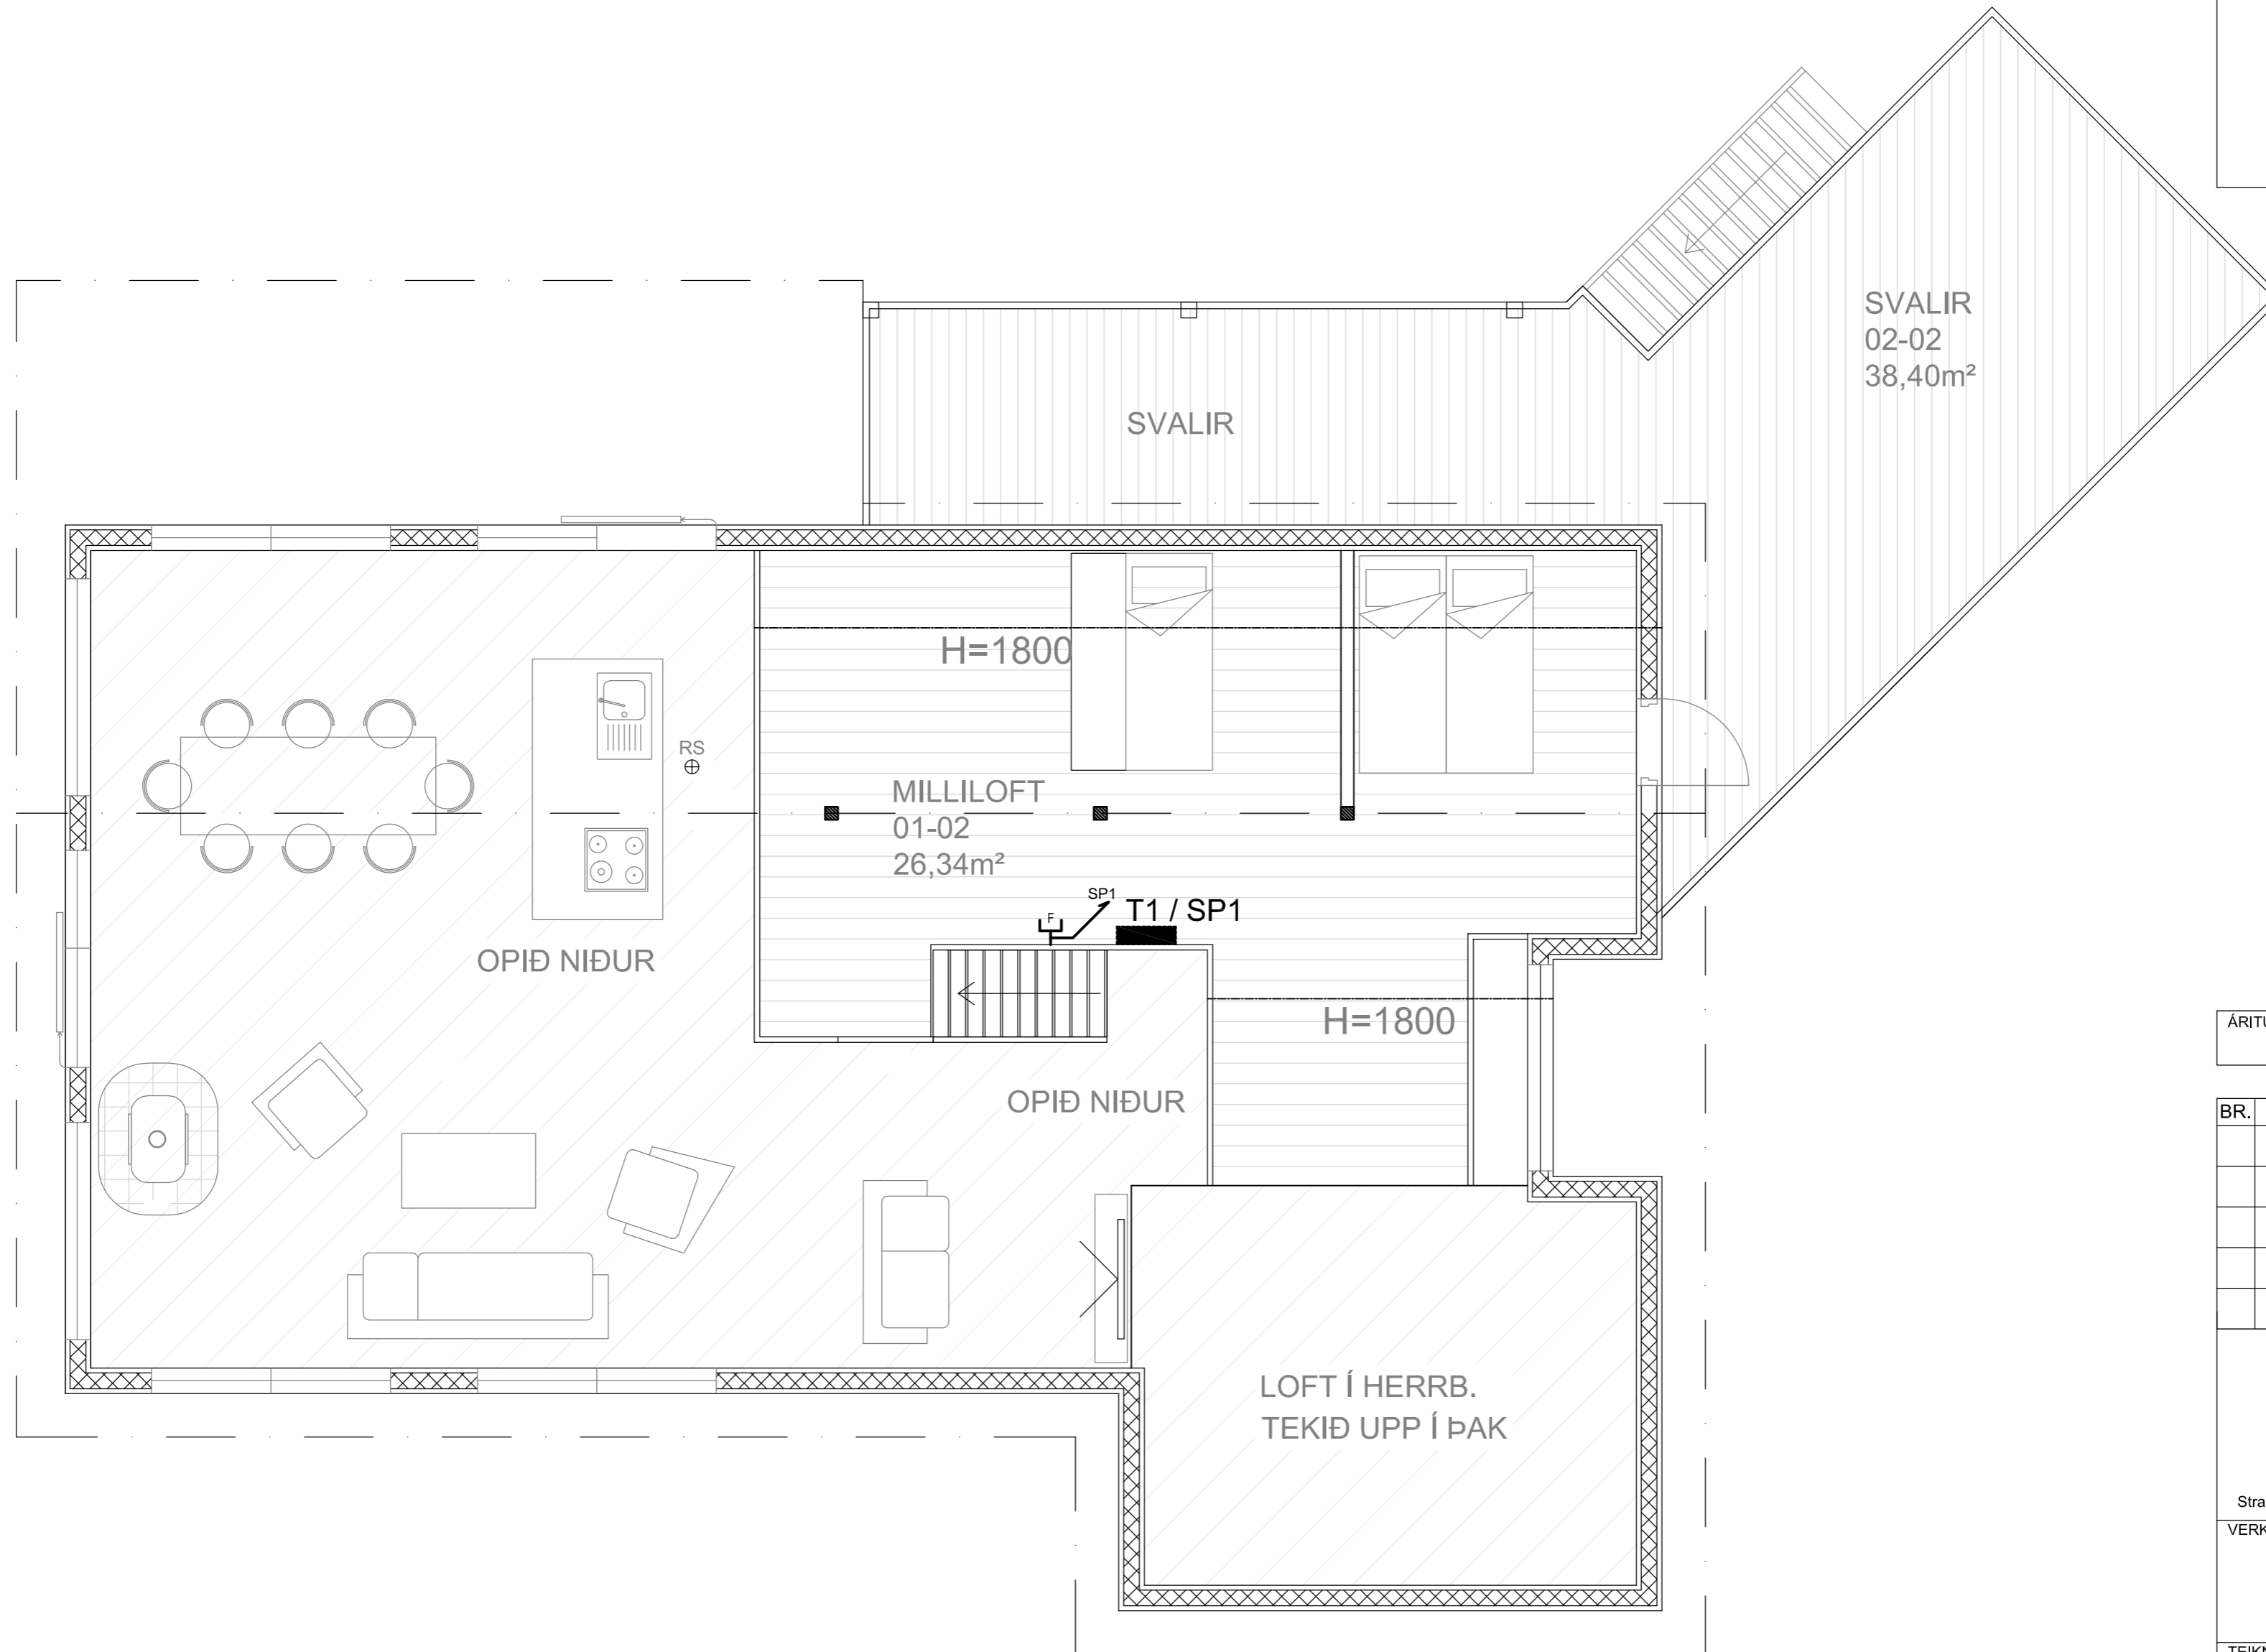

ÁRITUN HÖNNUNARSTJÓRA. KT.

BR.	DAGS.	BREYTING.	HA.



Strandgata 11 220 Hafnarfjörður s. 8644280 / 8984393. www.umsjaehf.is

VERKHEITI:
FRÍSTUNDAHÚS
 SELHOLTSVEGUR 16
 BLÁSKÓGABYGGÐ

TEIKNINGAHEITI:
RAFLAGNIR
 Smáspenna e.h

HANNAÐ: FBS	TEIKNAD: FBS	YFIRFARIÐ: sís
DAGS. ÚTG: 12.09.2022	DAGS. BREYTT:	MÆLIKVARÐI: 1:50
VERKNÚMÉR: 21-014	TEIKNINGANÚMÉR: R-007	BLADST/ERÐ: A2
SAMÞYKKT:	KT.	