




Grunnmynd mk. 1:100

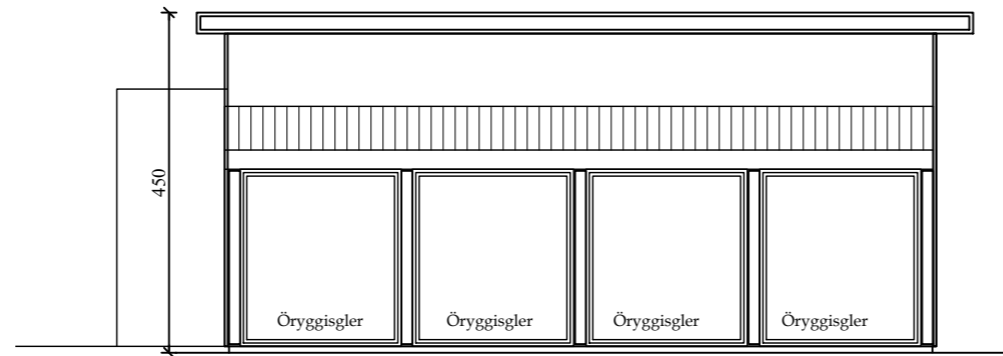


Útlit Suður mk. 1:100

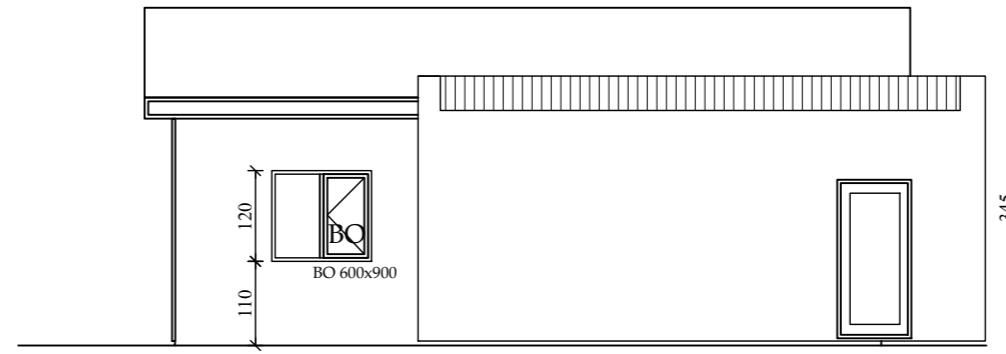


Útlit Norður mk. 1:100

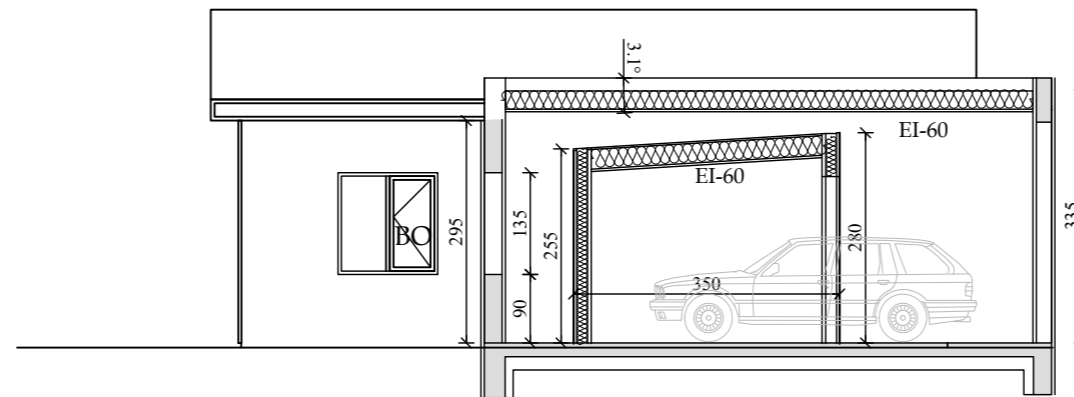

Snið B mk. 1:100

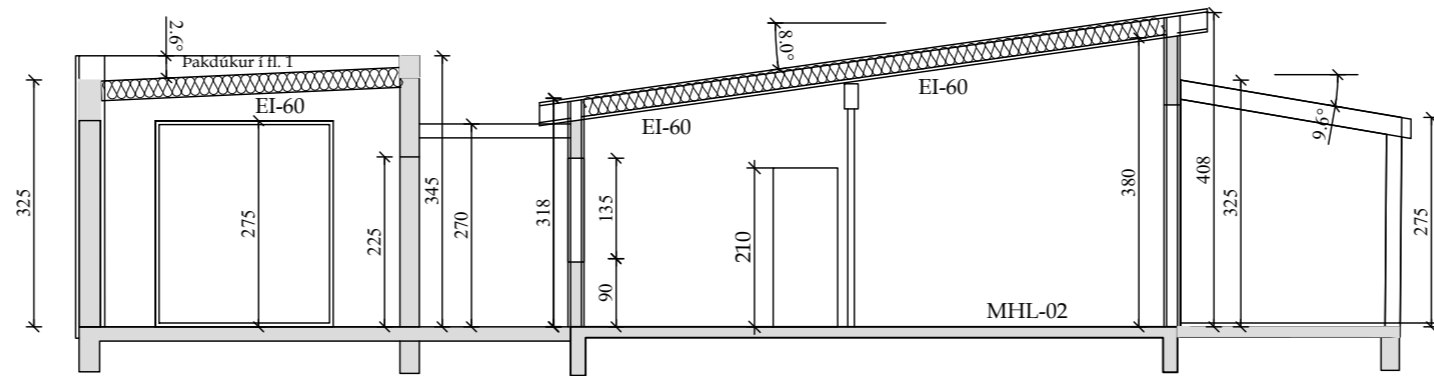


Snið A mk. 1:100

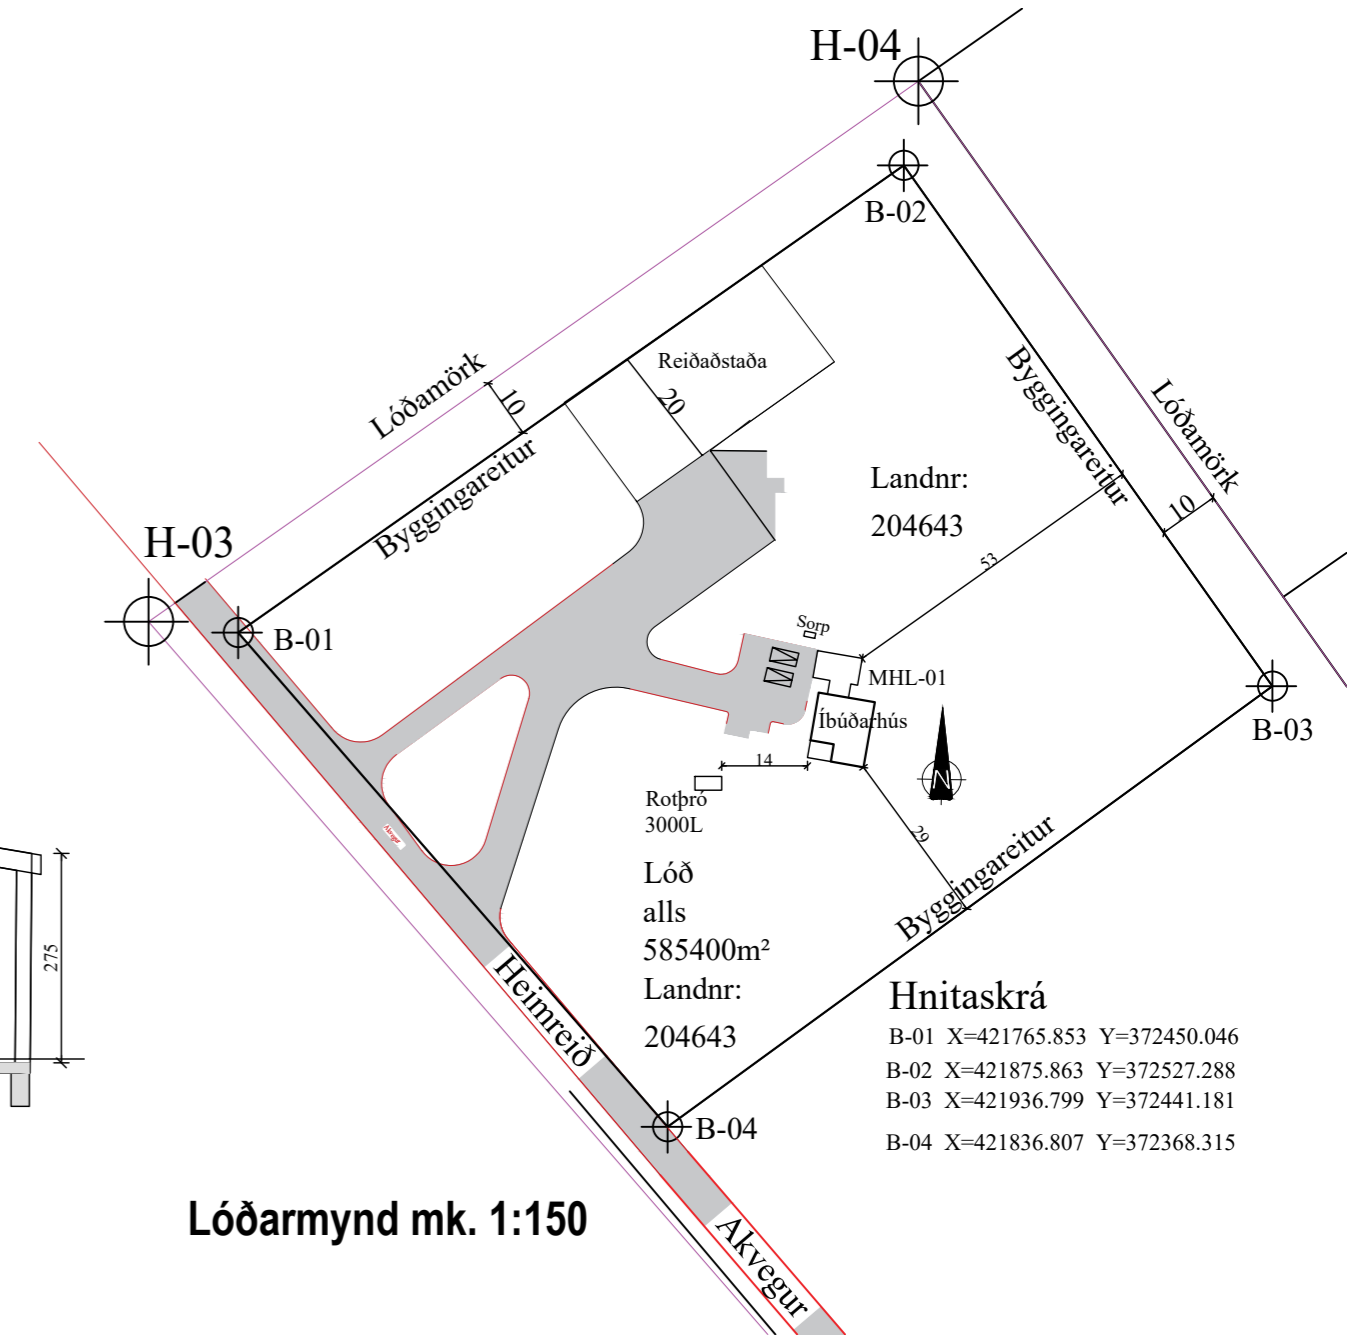


Lóðarmynd mk. 1:150

Landnr:
204643

Hnitaskrá
B-01 X=421765.853 Y=372450.046
B-02 X=421875.863 Y=372527.288
B-03 X=421936.799 Y=372441.181
B-04 X=421836.807 Y=372368.315

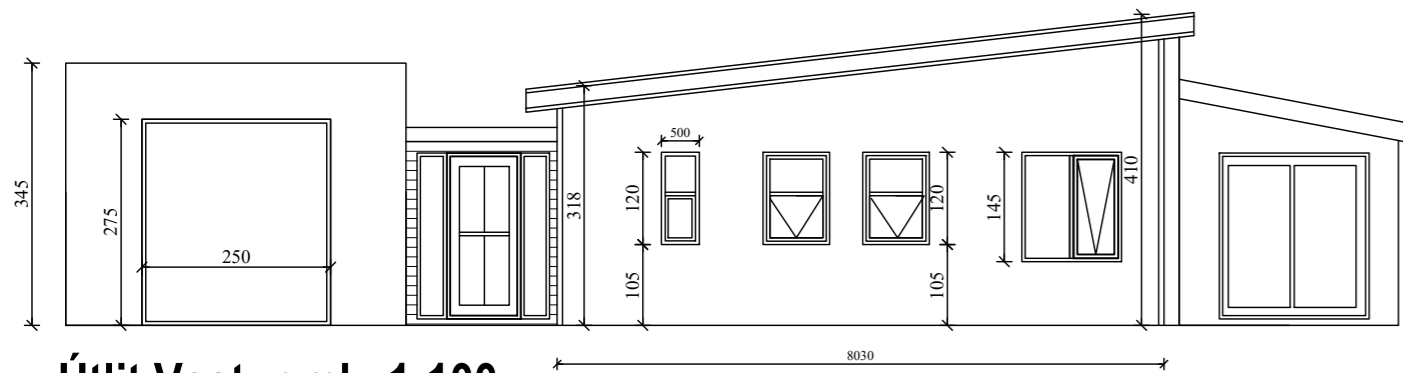

Útlit Vestur mk. 1:100

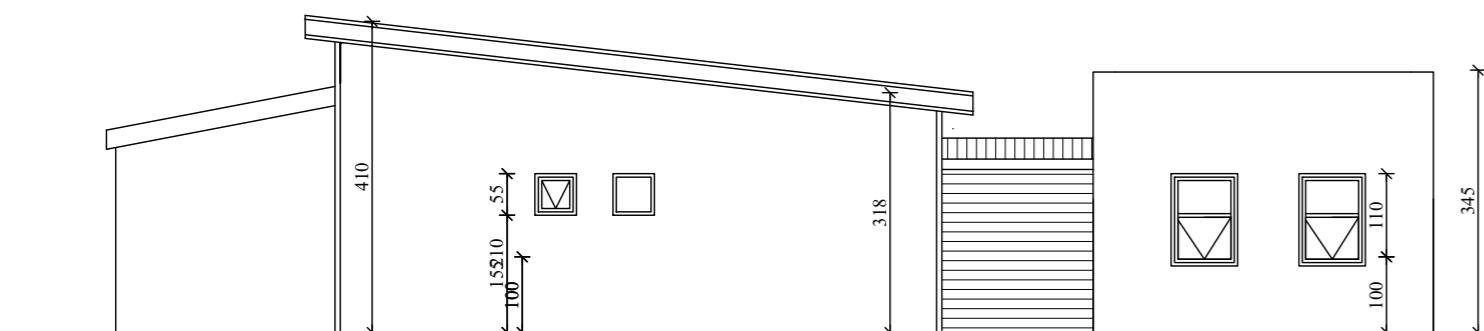

Útlit Austur mk. 1:100

Skýringar

SL = Handslökkvitæki (Duft)

R = Reykskinjari

Gn = Gólfniðurfall

BO = Björgunarop

LR = Loftræsting, náttúruleg

VLR = Vélræn loftræsting

Gk = Gólfkóti

K = Hæðarkóti

MHL = Matshluti

← = Flóttaleið úr húsi
Ekki björgunarop

Málsetningar eru í
cm og m.

Verk:	Vesturás	MHL-01	Landnúmer:	204643
Verkhliuti:	Aðaluppdrættir			Netfang: tso@simnet.is
Teikn nr:	A-02	Dags: 10-09-22	Mælikvarði: 1:100	Farsími: 8997864
Verknr:	kt: 601200-2440			tölvuskráningarnúmer:
Hannað:	Sæmundur Óskarsson (180160-3109)	Teiknað: Sæmundur Óskarsson (180160-3109)	Áritun hönnarstjóra Sæmundur Óskarsson (180160-3109)	tso@simnet.is

Breytingar:

