
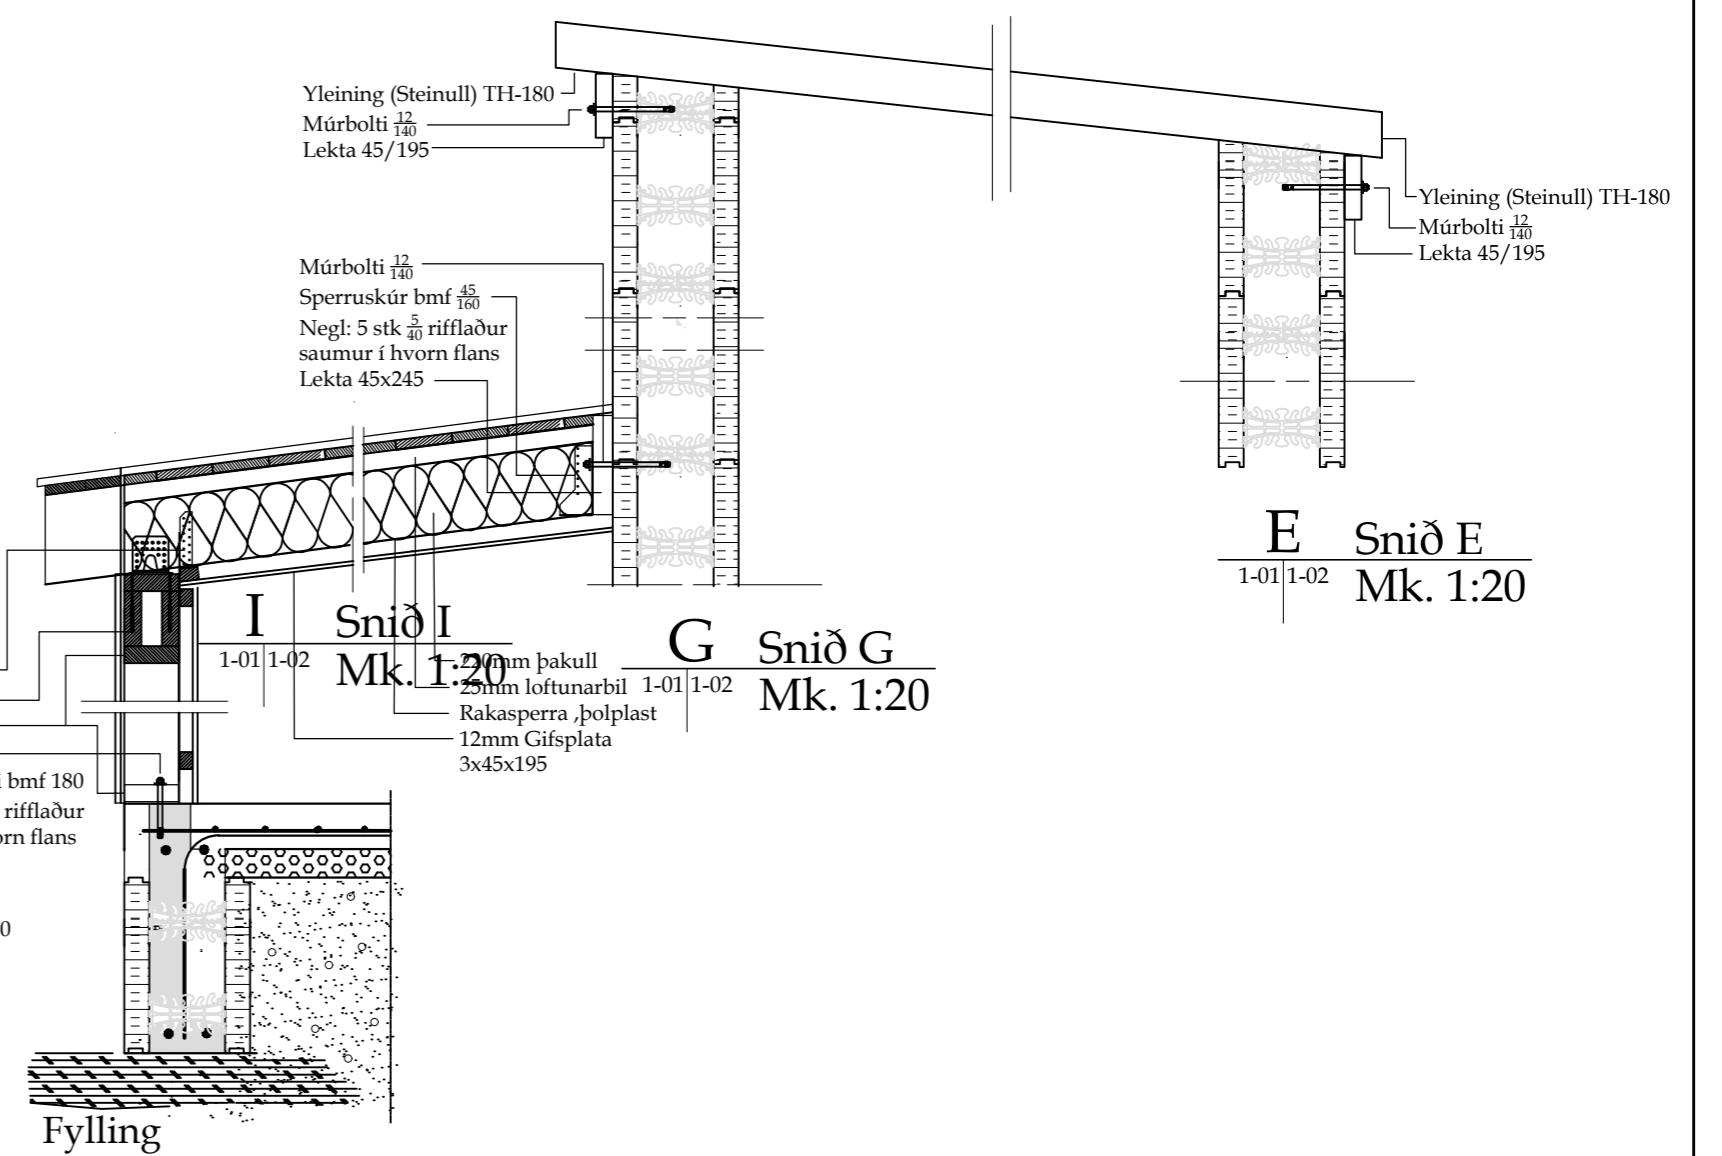


**Grunnmynd þakvirkis mk. 1:50**

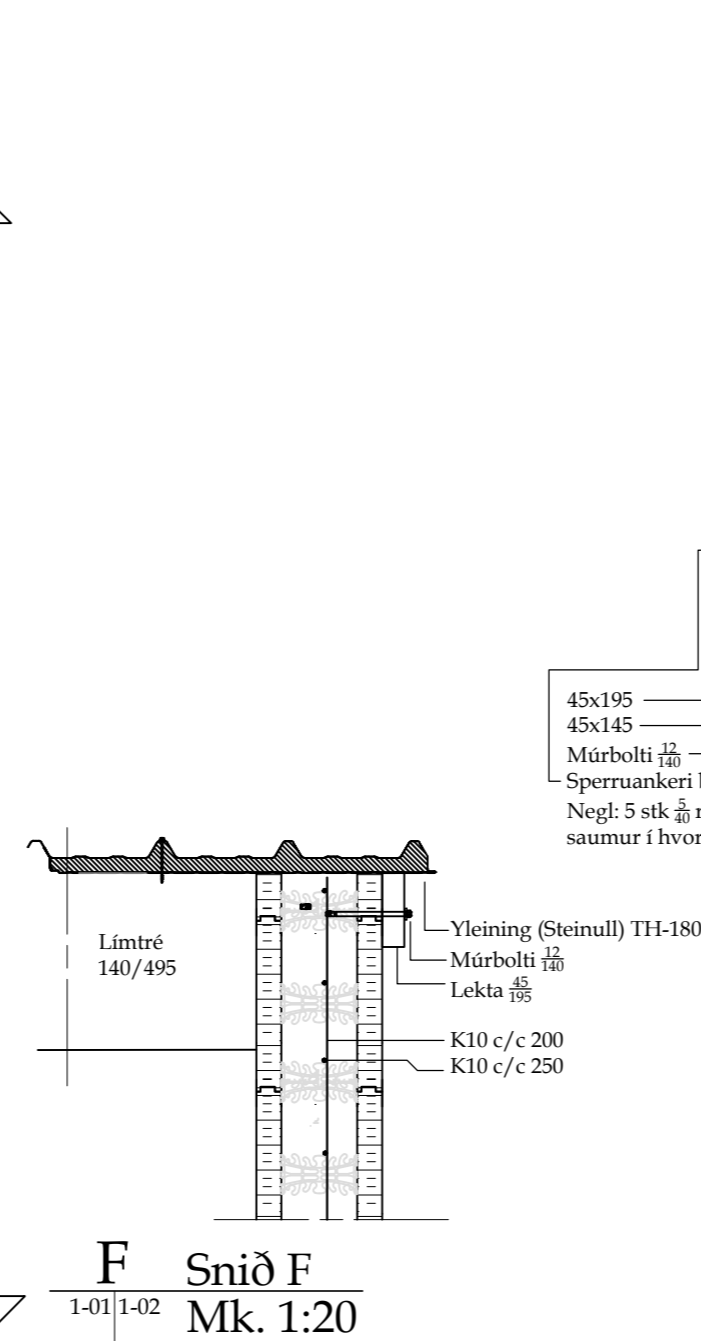

Breytingar:	Verk: <b>Vesturás</b>			Landnúmer: <b>204643</b>
	Verkhli: <b>Þakvirki</b>			Netfang: tso@simnet.is
	Teikn nr: <b>A-07</b>	Dags: <b>20-01-22</b>	Mælikvarði: <b>1:50</b>	Farsími: 8997864
	Verknr:	kt: 601200-2440		tölvuskráningarnúmer:
	Hannað: Sæmundur Óskarsson (180160-3109)	Teiknað: Sæmundur Óskarsson (180160-3109)	Suðurlandsbraut 32. 3.hæð Sími: 5533700	tso@simnet.is
	Áritun hönnarstjóra Sæmundur Óskarsson (180160-3109)			