
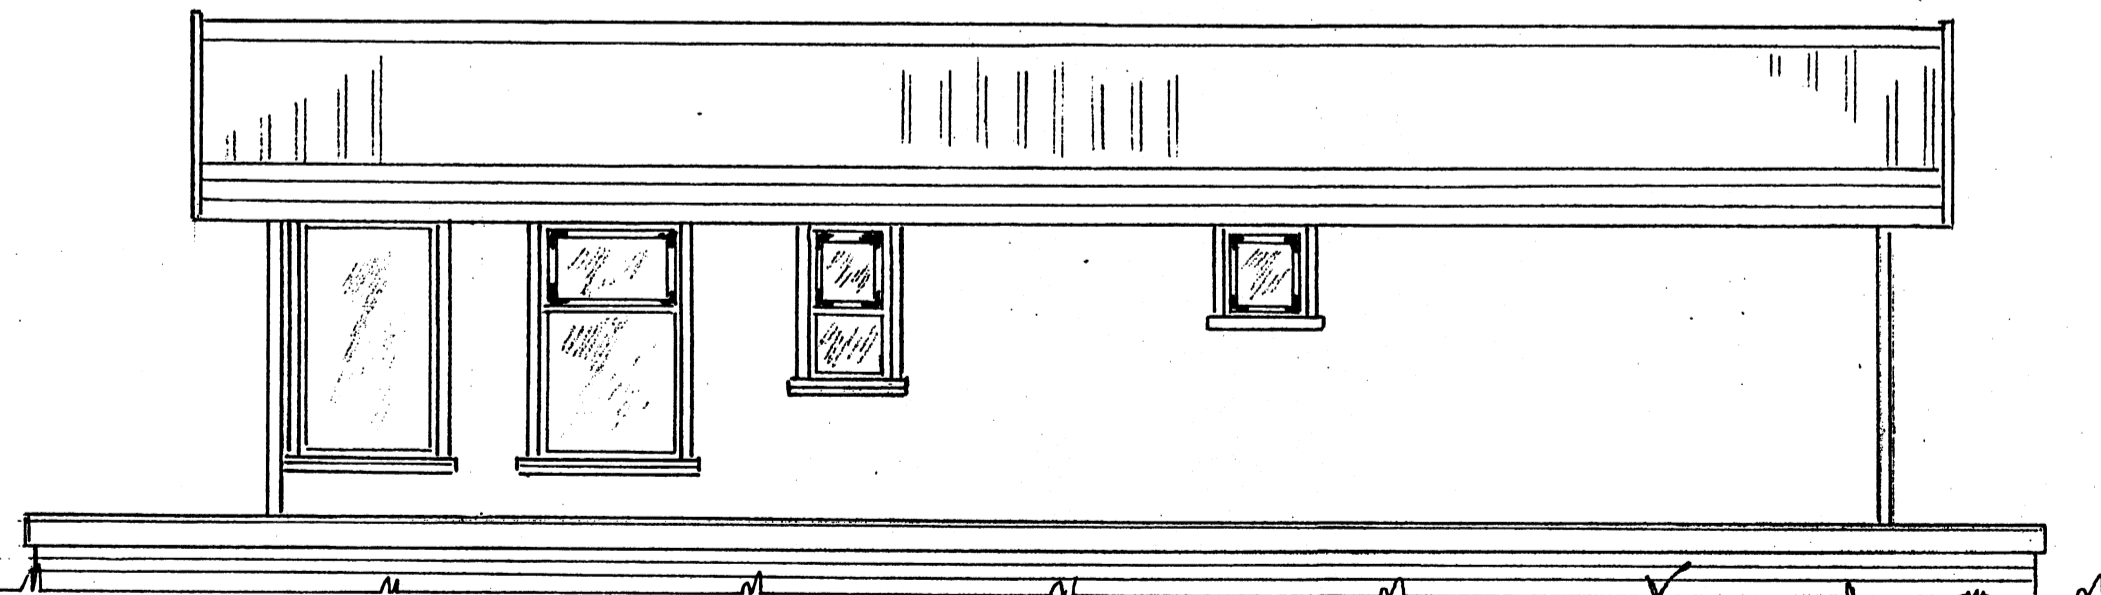
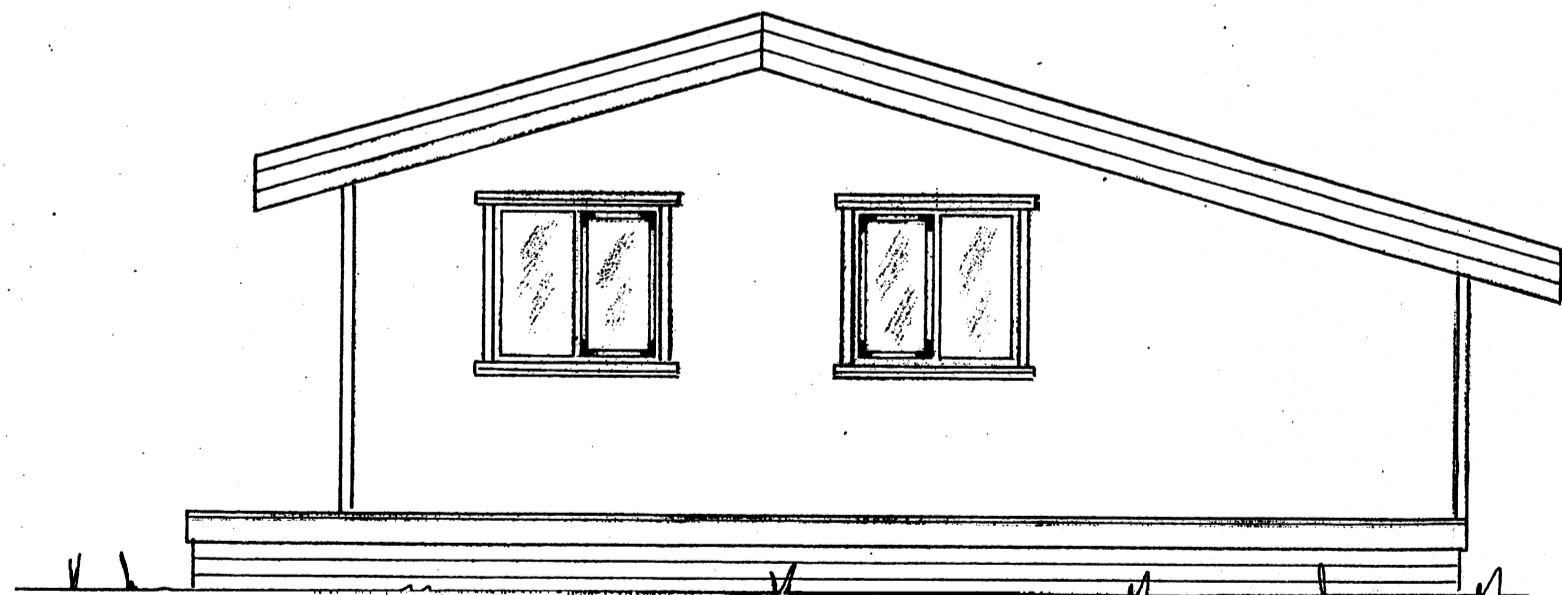
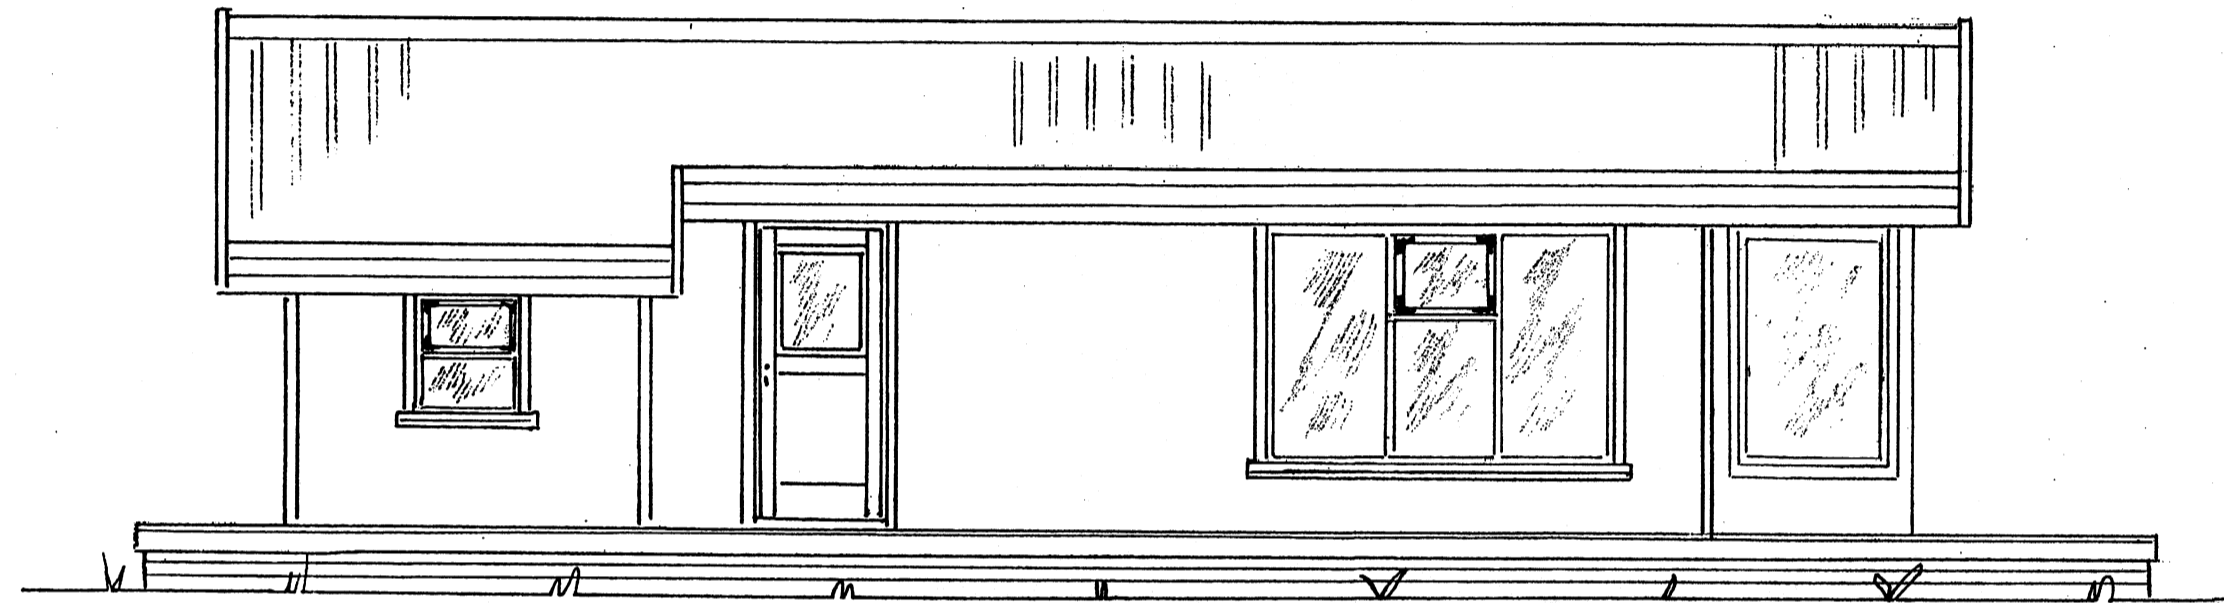


Samþykkt

1:1 DES. 2007

*Halvarð Ólafsson*  
Byggingarfulltrúi uppsveita Árnessýslu

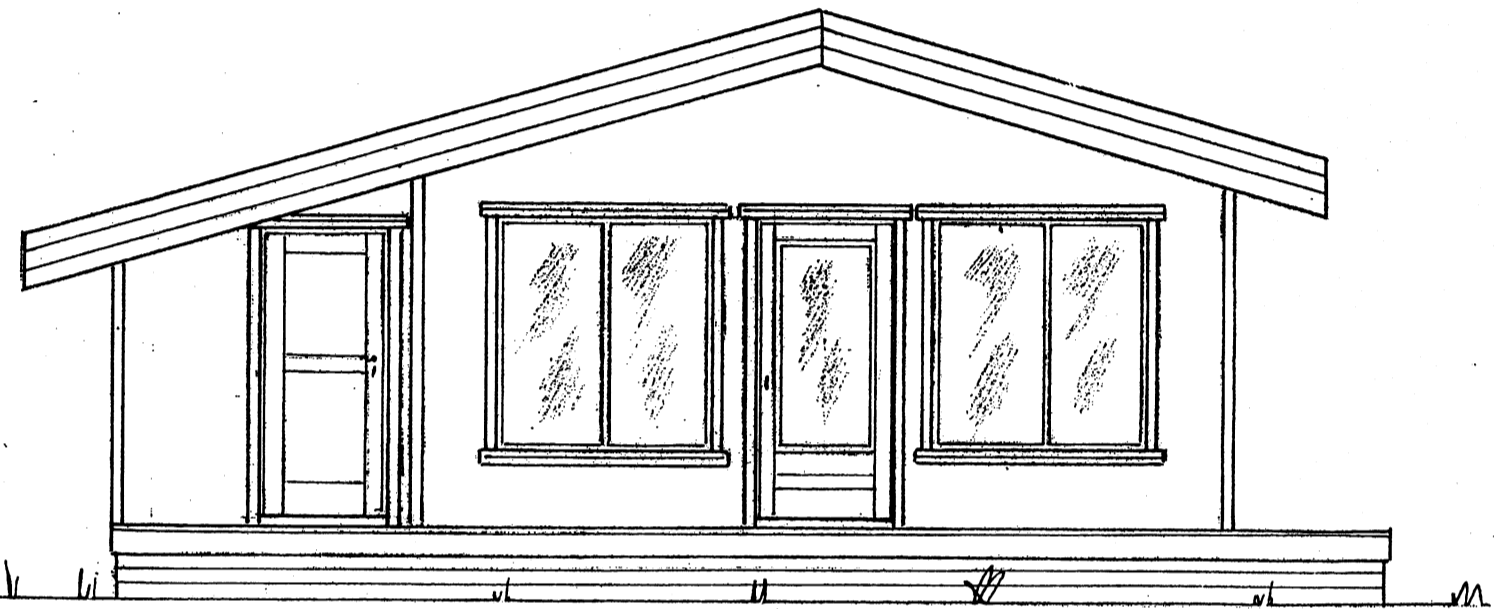

Mkv.: 1:50	Sumarhús í landi Middals 8721-Bláskógarbyggð Arn.	TEIKNIVANGUR
Dags:nóv.07	Lód nr. 5-6 stærð 1750 m <sup>2</sup>	270733-2559
Nr. 227-01	Eigandi: Anna Helgadóttir kt. 090955-4119	<i>Halvarð Ólafsson</i> 201032-4829
	Útlit 57,05 m <sup>2</sup>	