




AFSTÖÐUMYND
1 : 1000

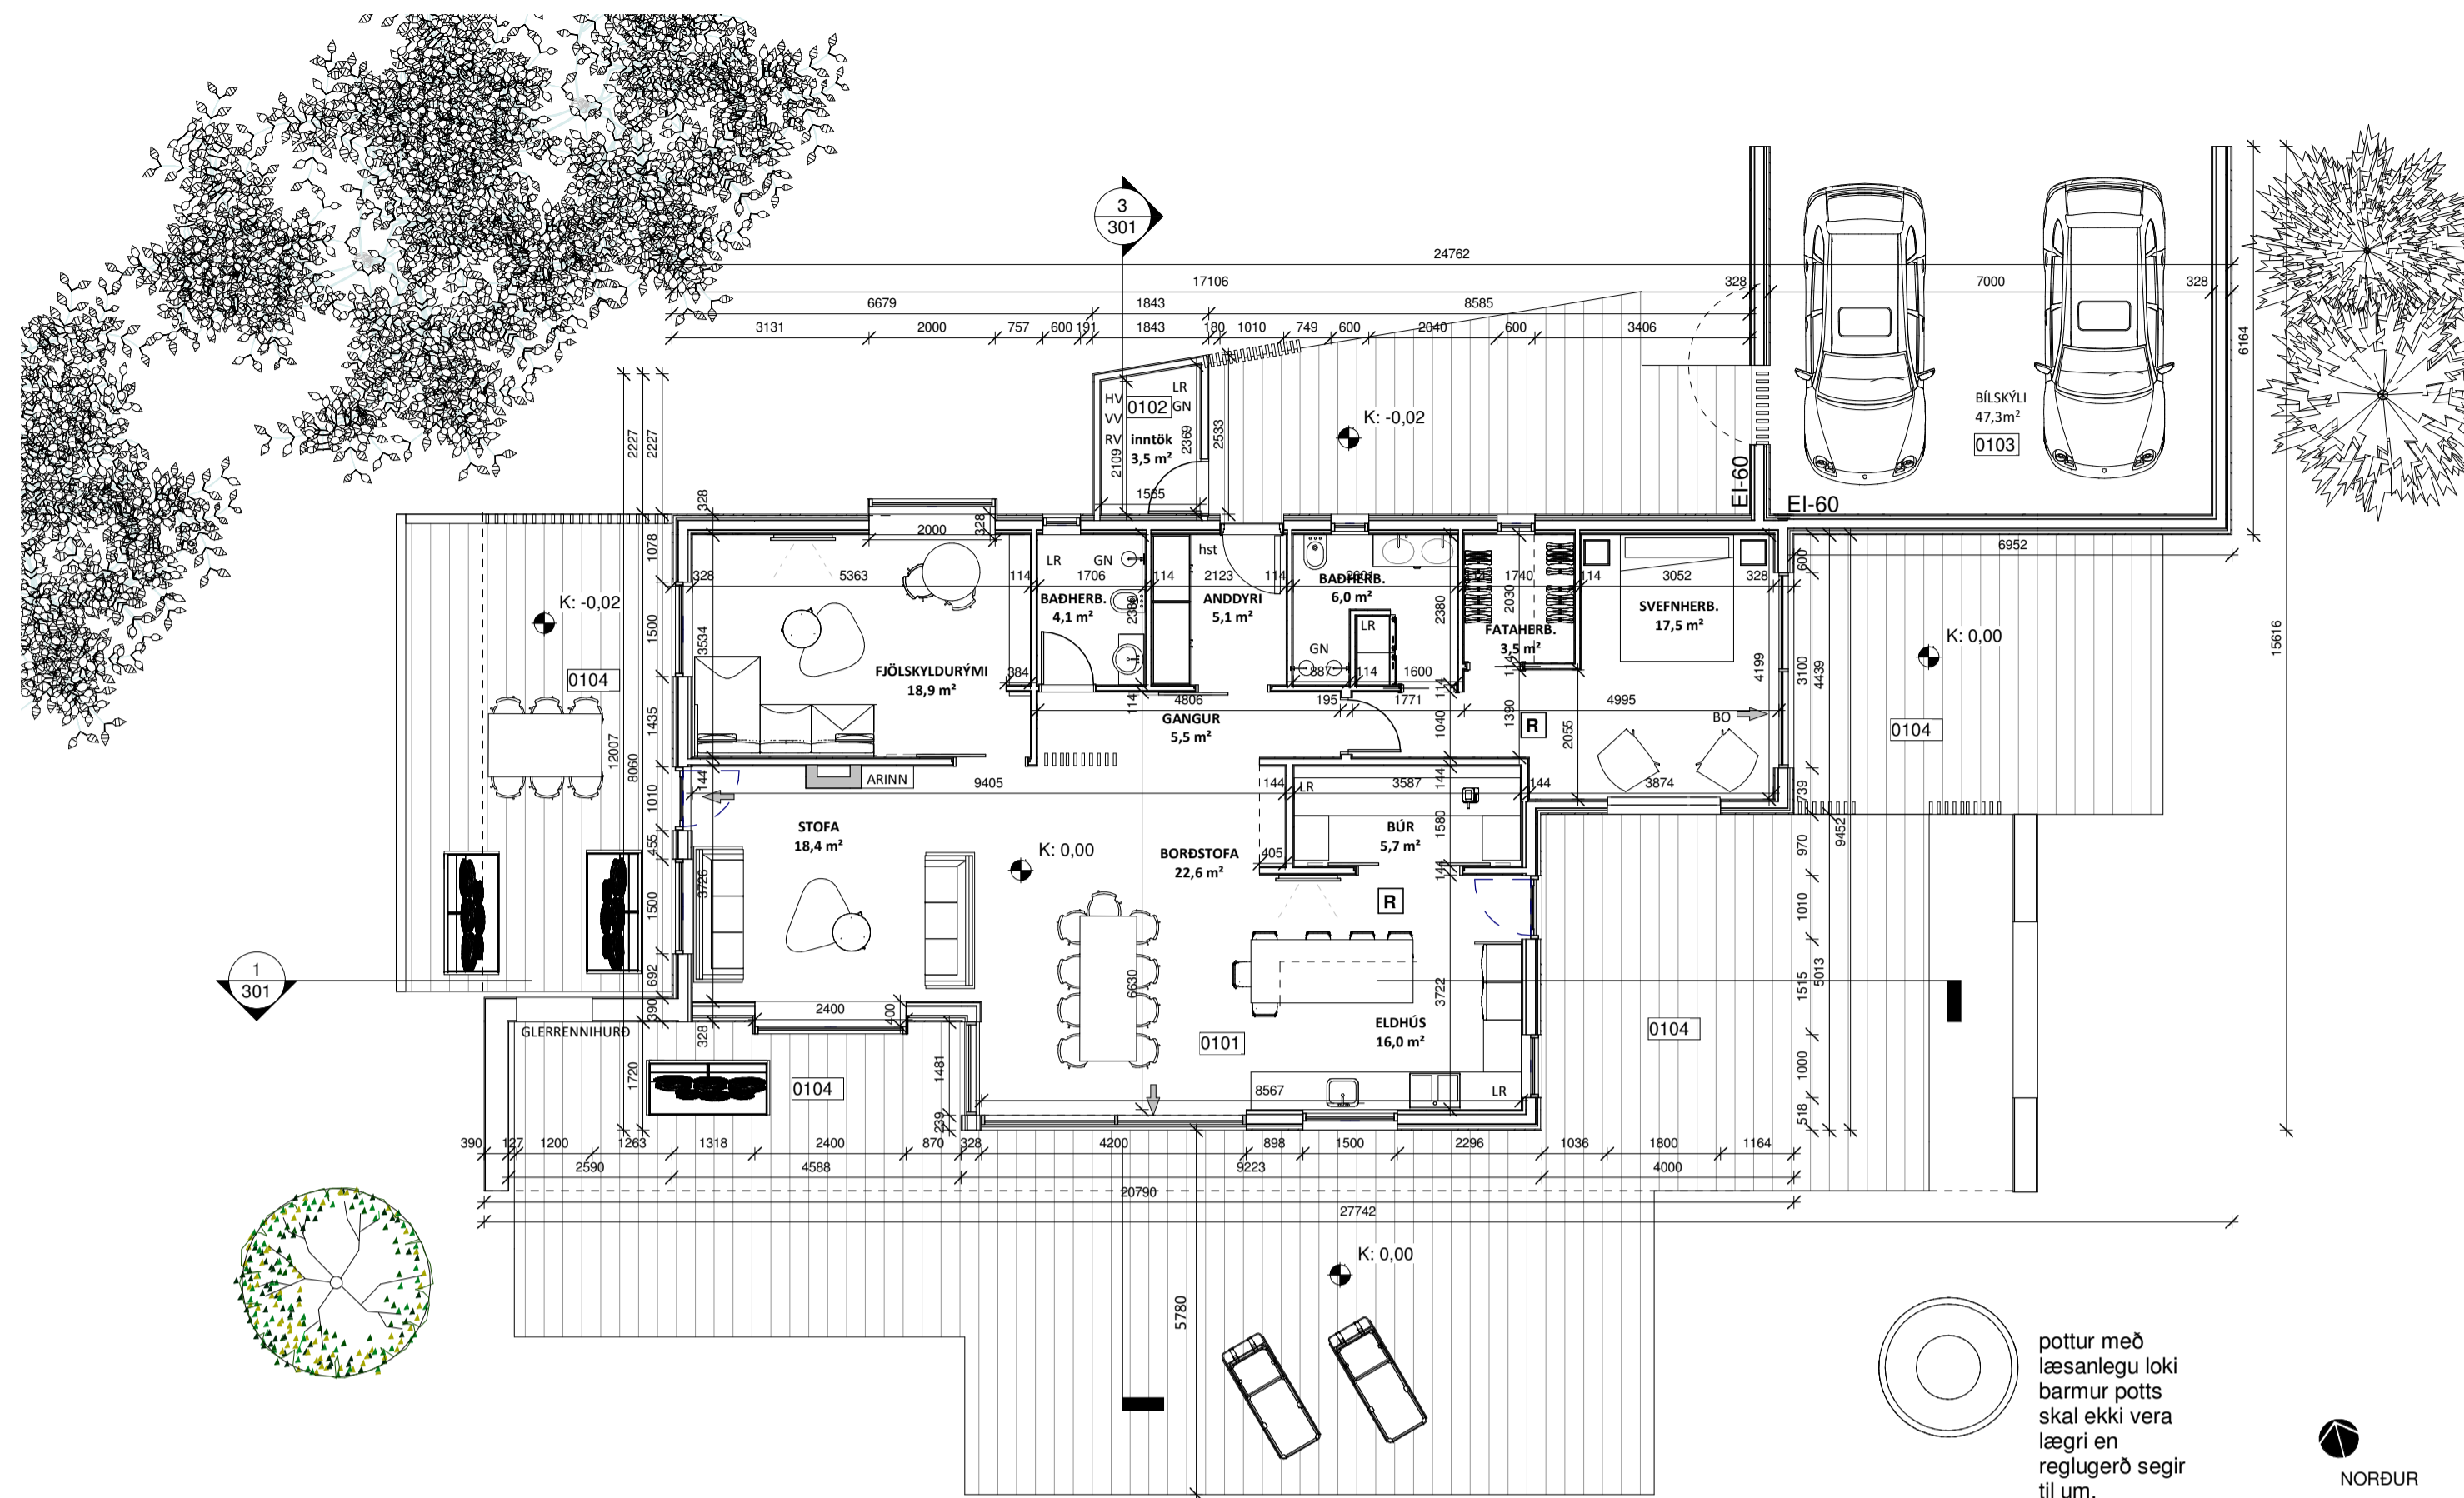


GRUNNMYND
1 : 100

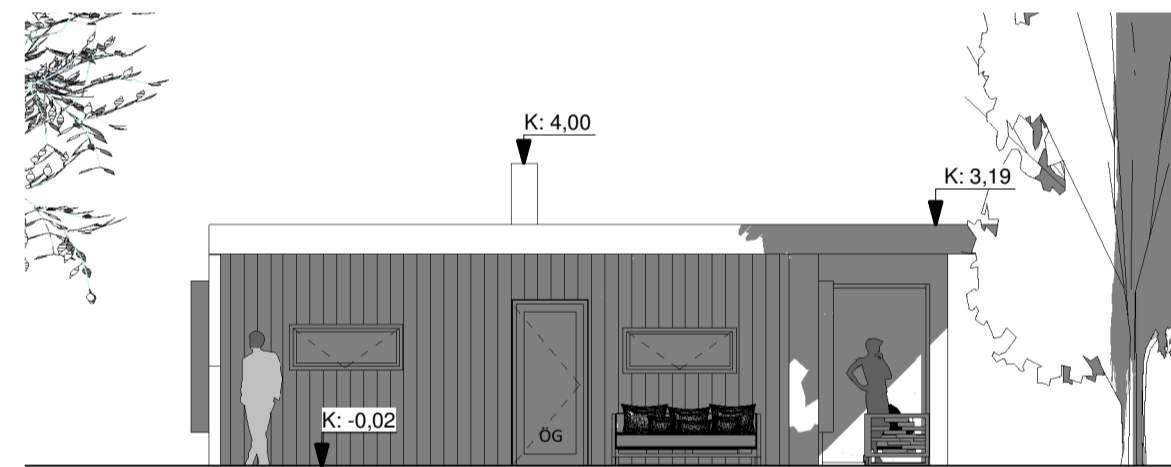


ásýnd vestur
1 : 100

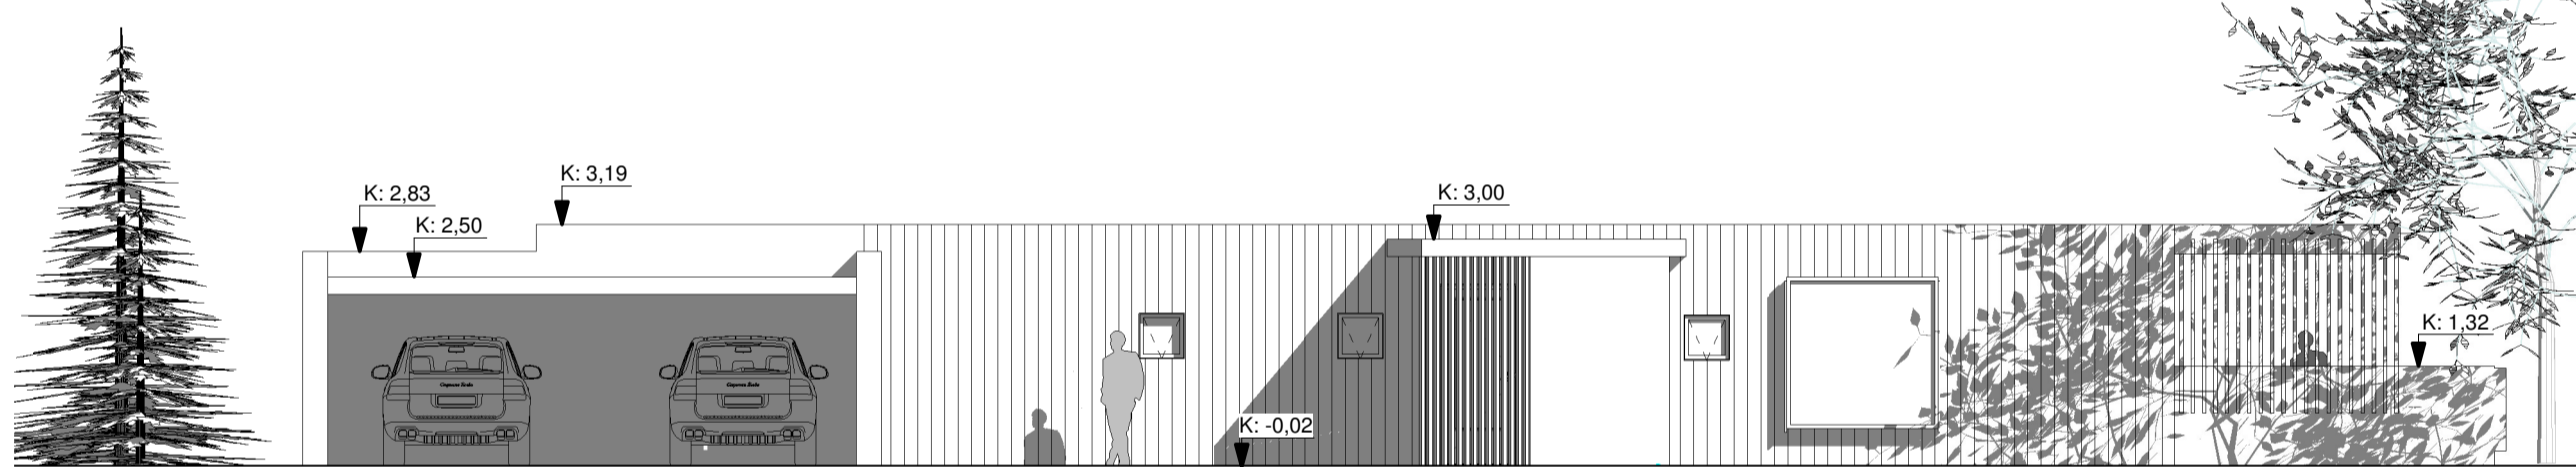


ásýnd norður
1 : 100

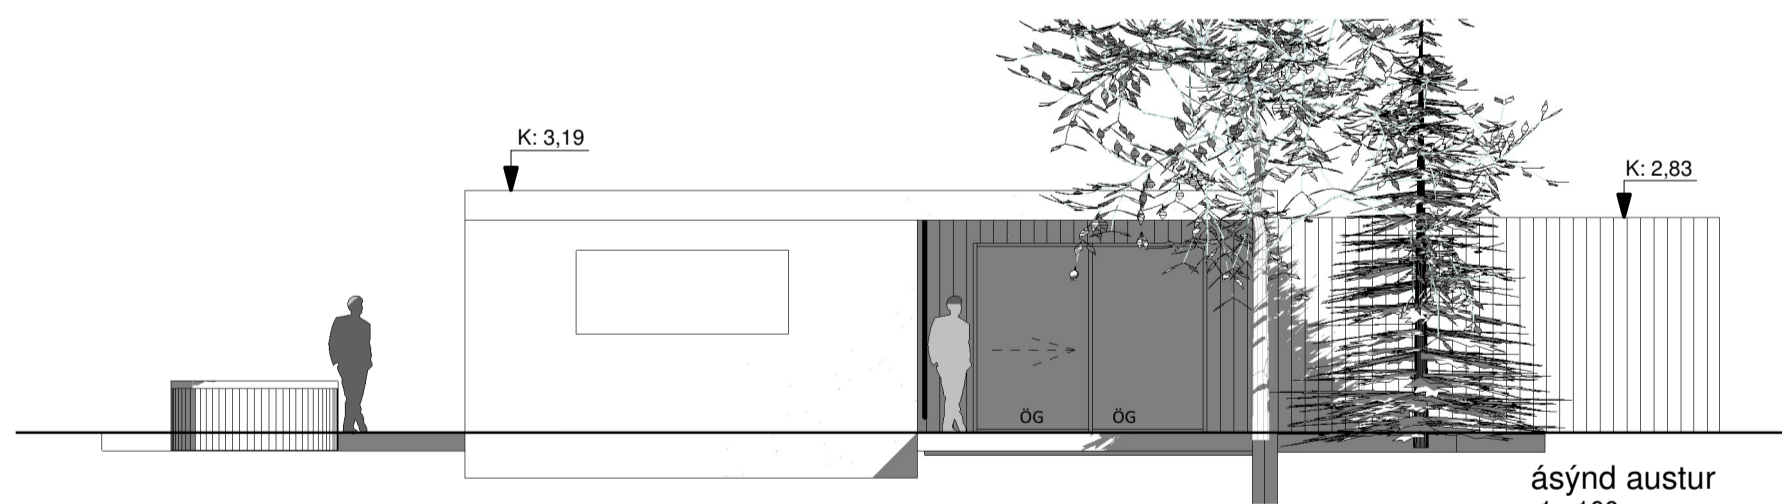


ásýnd austur
1 : 100

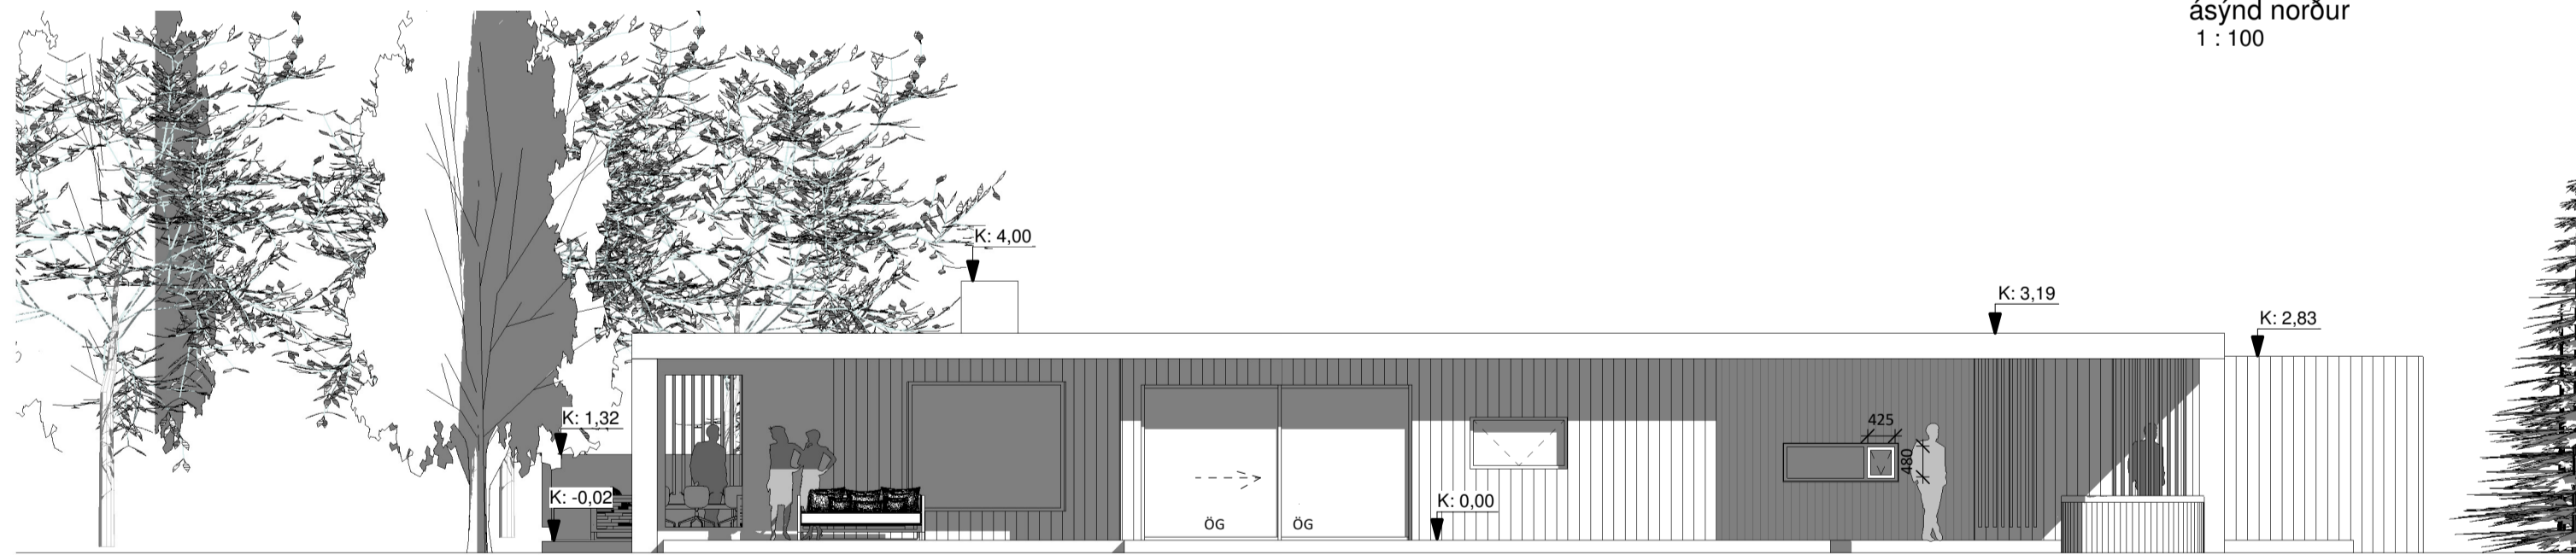

ásýnd suður
1 : 100

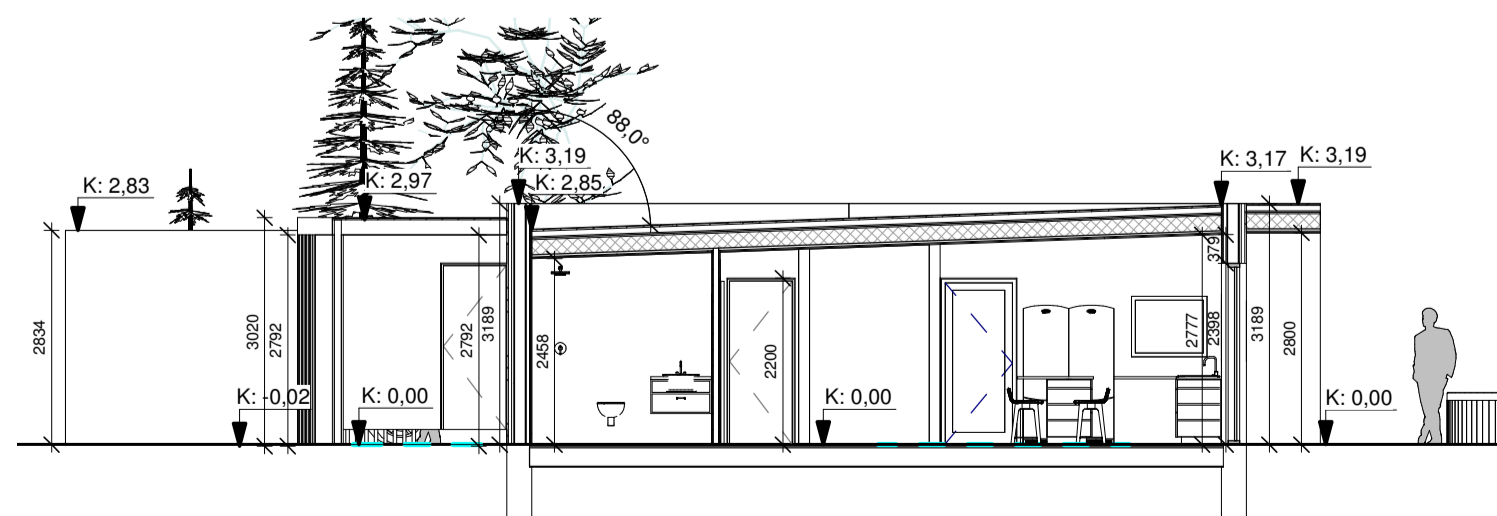

Pversnið
1 : 100

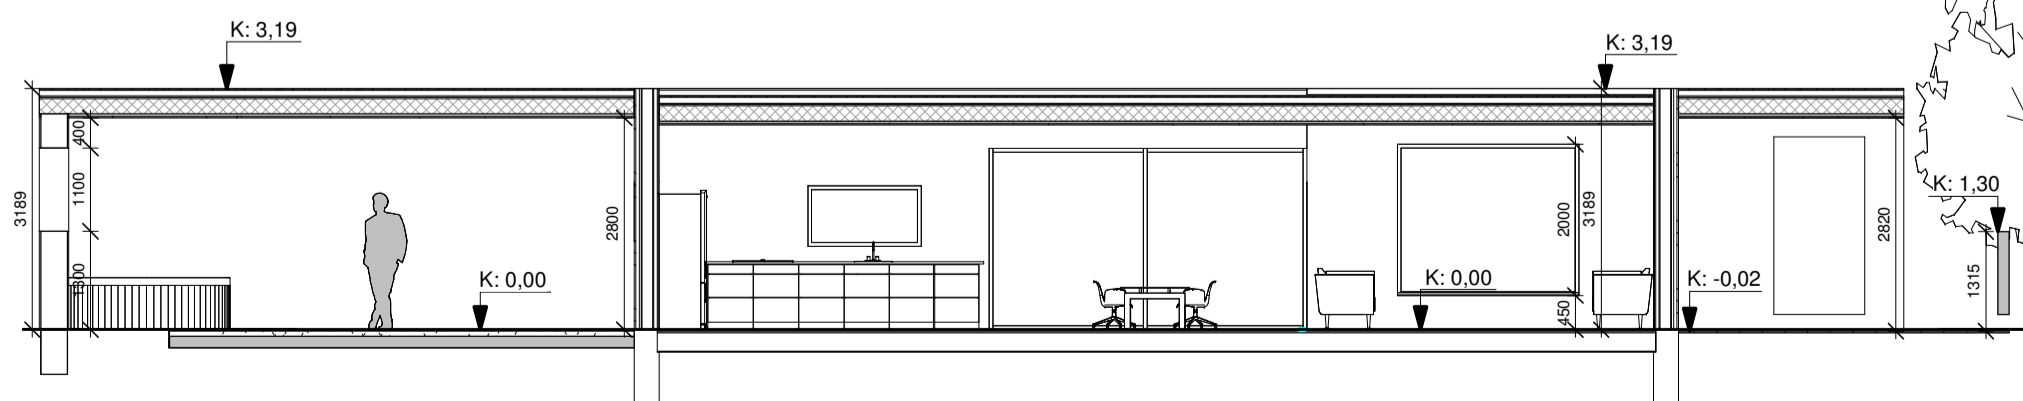

Langsnið
1 : 100

Upprunalegur hönnuður:

Útg. | Skýring / Breyting | Dags. | Teknad / Vírtað

SÚÐURBAKKI 6
VERSKAFTI (EIGANDI)
SUMARHÚS
TEIGUND VERKS

ADALUPPDRATTUR
AFSTÖÐUMYND
GRUNNMYND

LANDNÚMÉR: L210850
STADGR.: 8719-1-13410060
MHL: 01
MKV.: 1:100
BLADSTÆRD: A1
ÚTGÁFA DAGS: 19.04.22
TEIKNAD: SBJ

2111

VERNR.

301

RADNR. ÚTGÁFA

SVAVAJÓNS
ARKITEKTUR & RÁÐGJÖF

Svava Björk Jónsdóttir
Kt: 2812782239

Aubreykka 10 | 210 Kópavogurj | S: 8999958 | svavajons@svavajons.com

ÖLL AFNOT OG AFRITUN TEIKNINGAR AD HLUTA EDA I HELD ER HAG SKRIFLEGU LEYFI HÖFUNDA

Öl mál eru í mm. Mælið ekki af teikningum. Öl mál athugið á staðnum. Ósamræmi í teikningum og vafafráttir skal tilkynna arkitektum strax.