



Samþykkt

26 JUNI 2007


*Hinn Arnassi*  
Byggingarfulltrúi uppsveita Arnassýslu

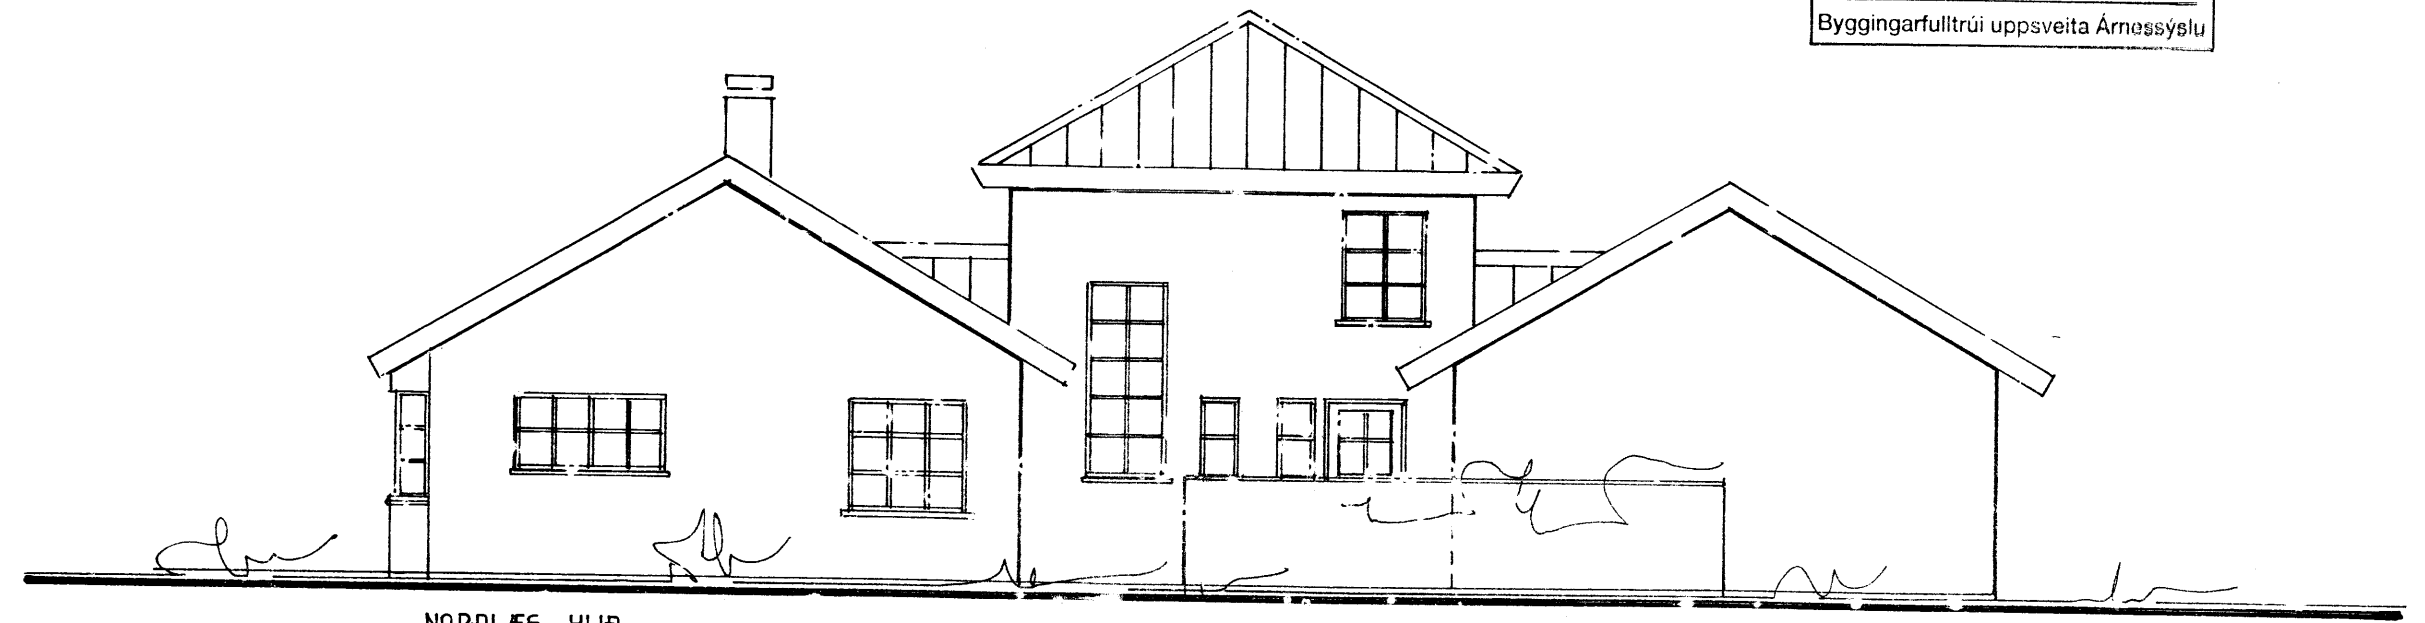


NORÐLÆG HLIÐ

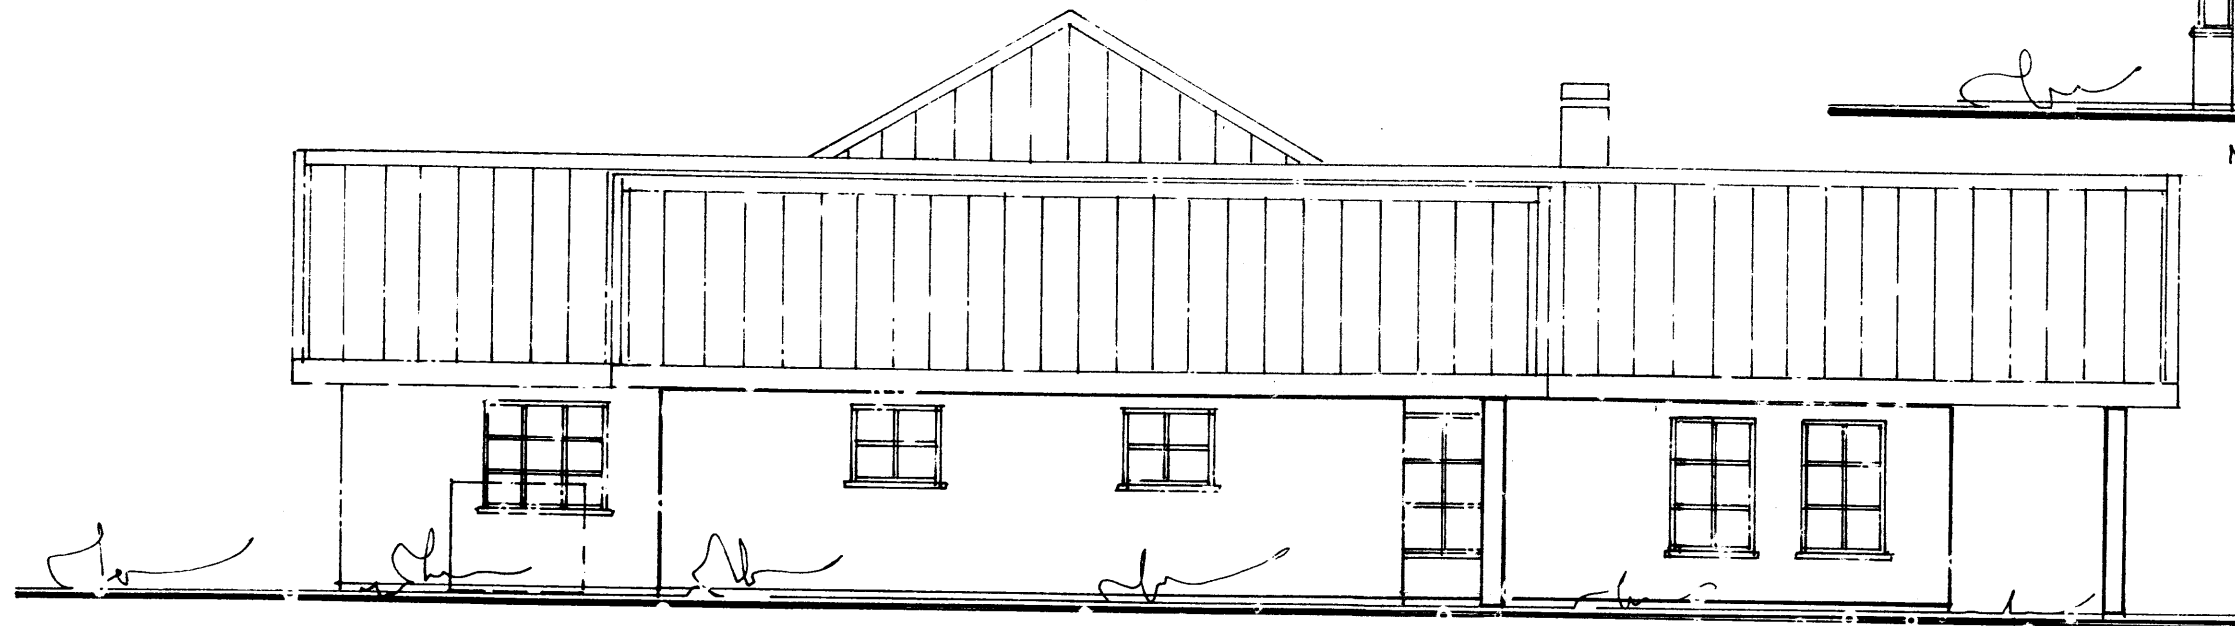

VESTLÆG HLIÐ

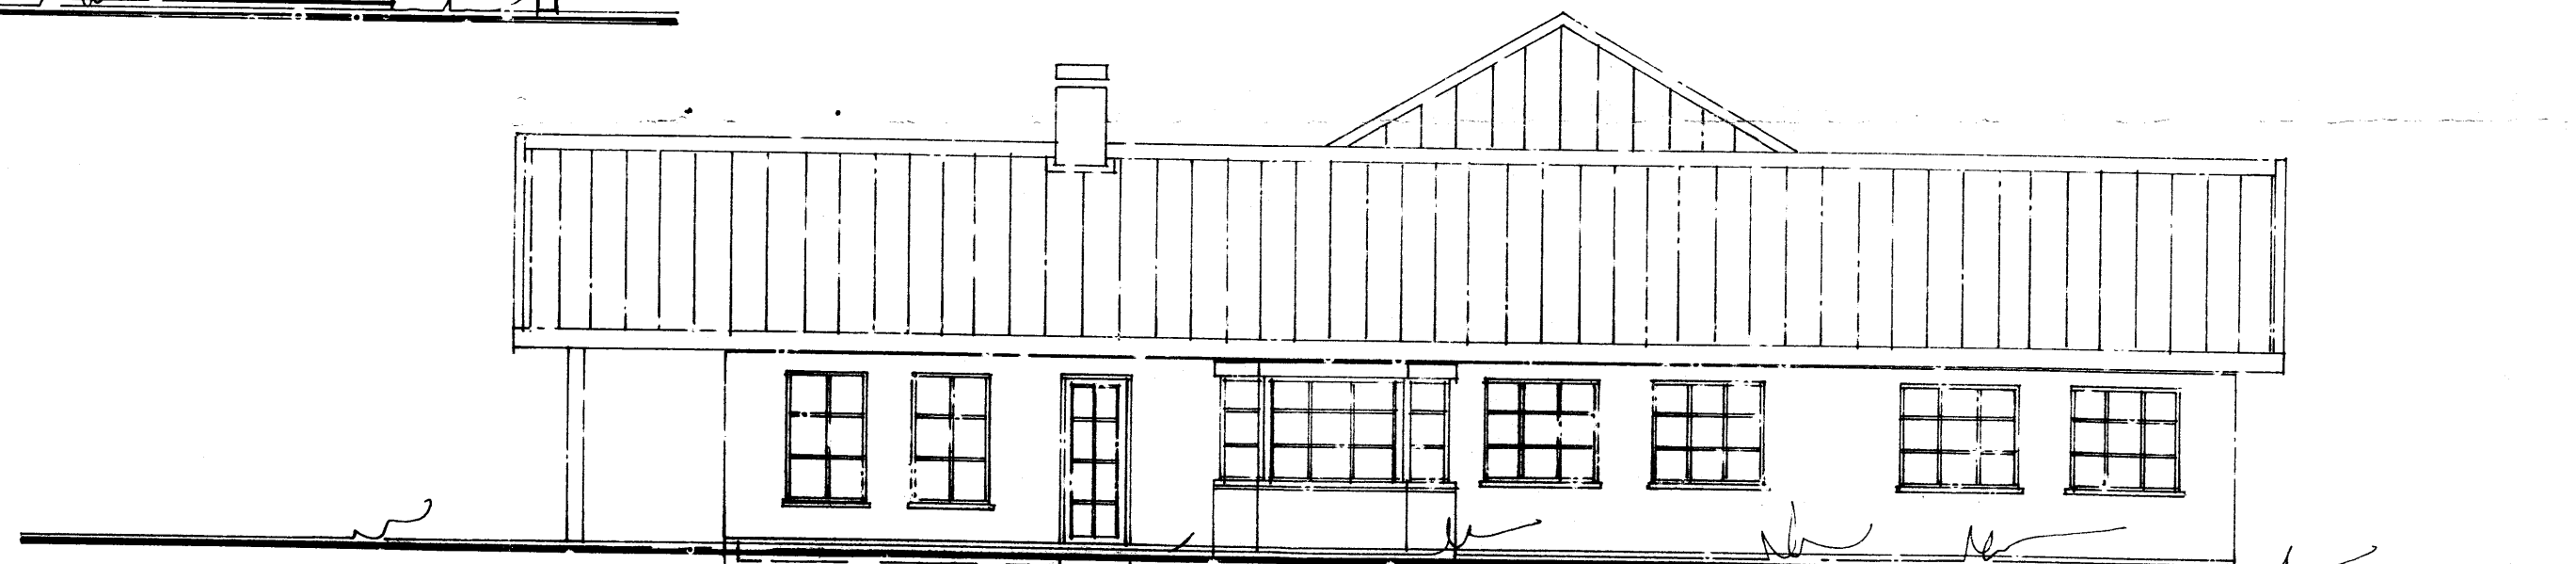

AUSTLÆG HLIÐ

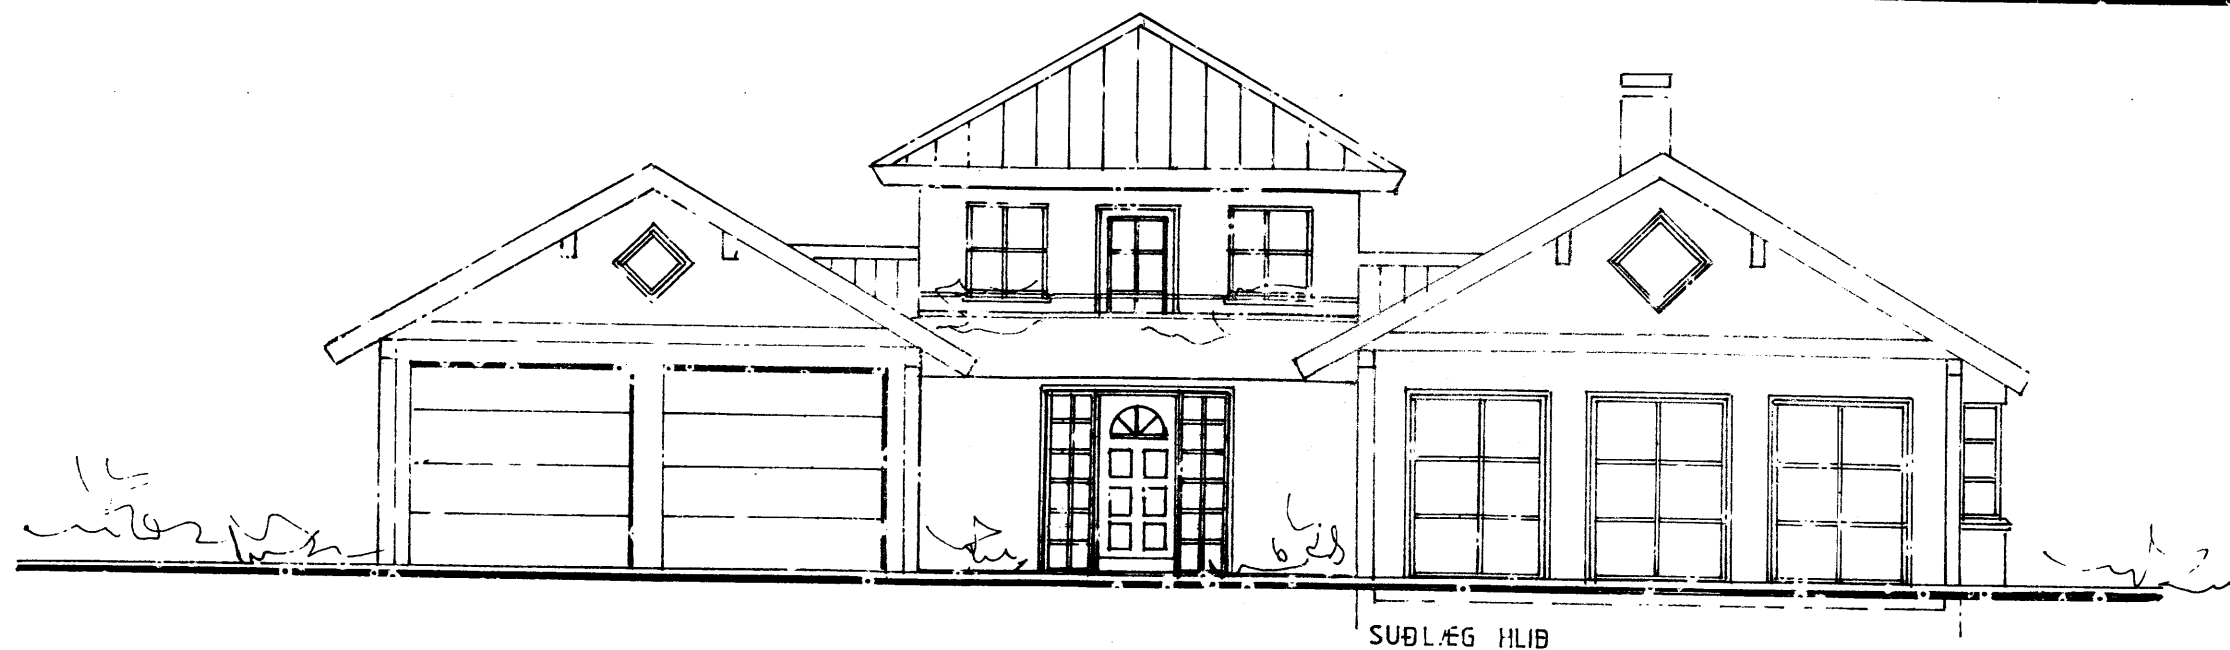

SUÐLÆG HLIÐ

ÍBÚÐARHÚS MIKLHOLTI,  
BISKUPSTUNGUM, ARNESSÝSLU.

ÚTLIT, MKV. 1:100

2035-2-05

EIG. ÓTTAR BRAGI ÞRÁINSSON KT.110275-3749

Jóhannes Pétursson 010448-3959 S - 567-5107

Sigurður Sigurðsson 021146-2349 S - 566-6613

**ABS** teiknistofa • 566-6613 • 567-5107 • Nr. 3