




ÚTLIT NORDUR, 1:100

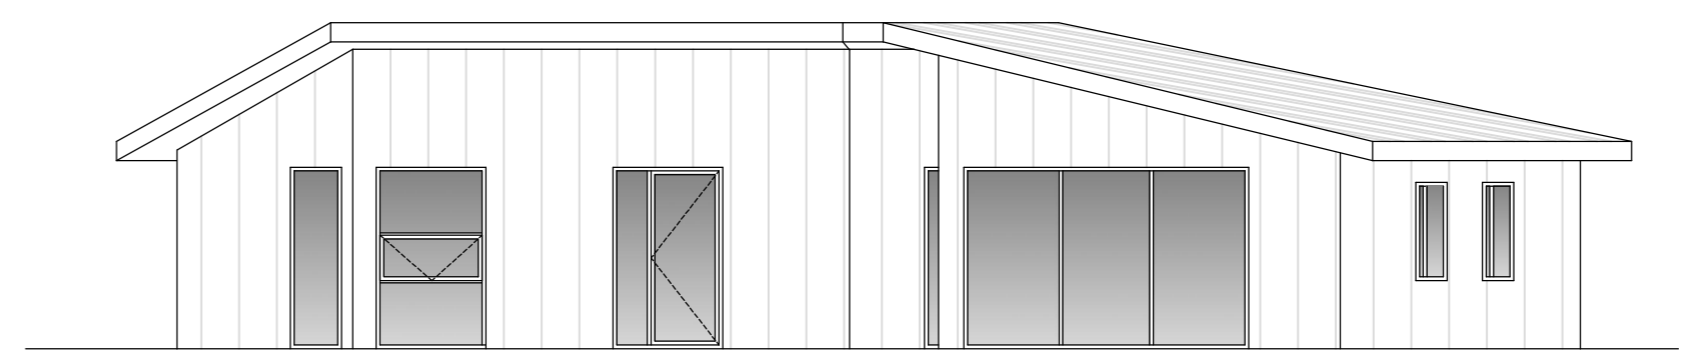


ÚTLIT SUÐUR, 1:100

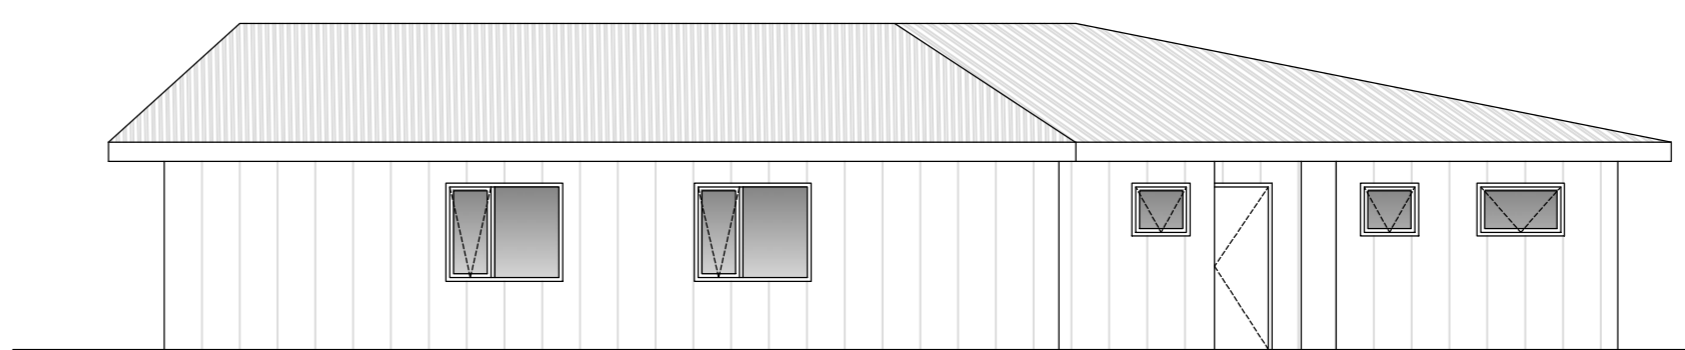


ÚTLIT AUSTUR, 1:100

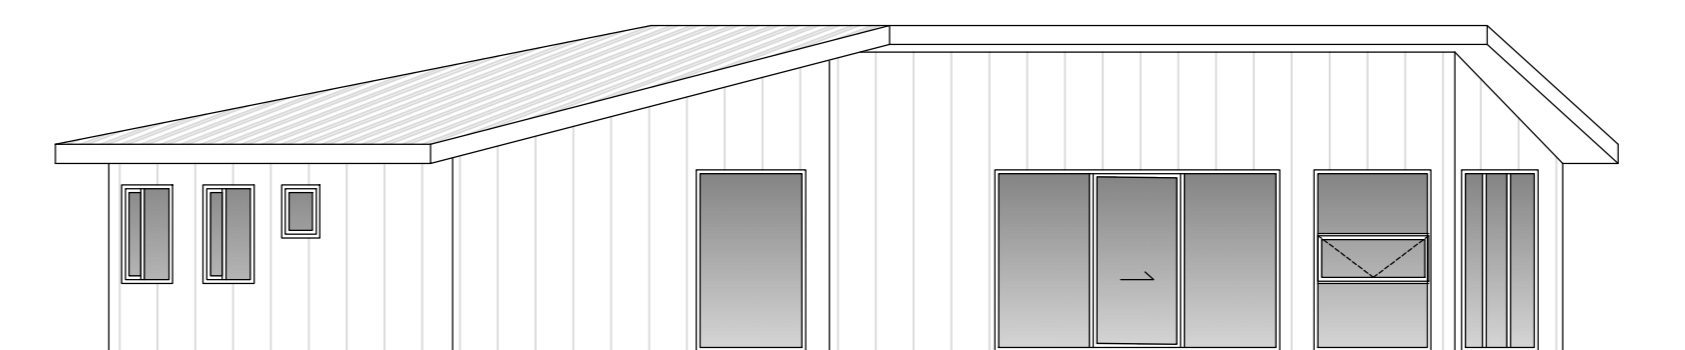


ÚTLIT VESTUR, 1:100

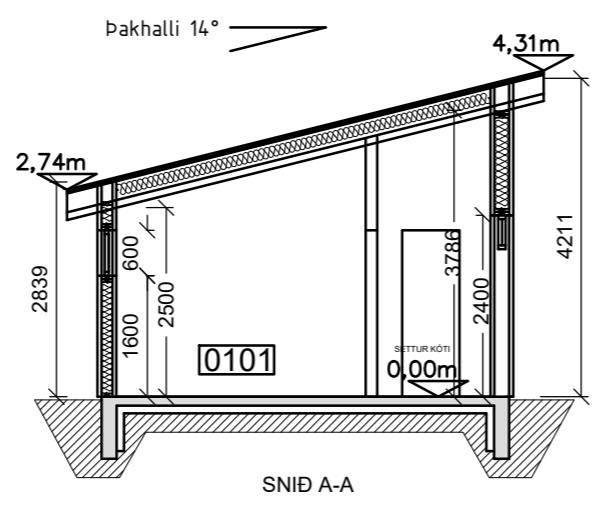

SNID A-A

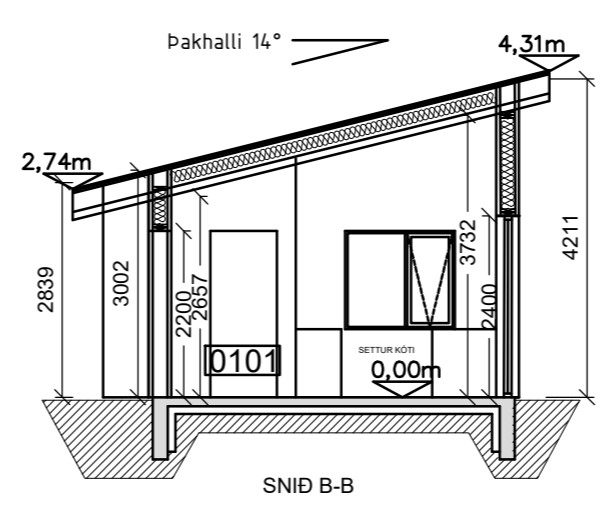

SNID B-B

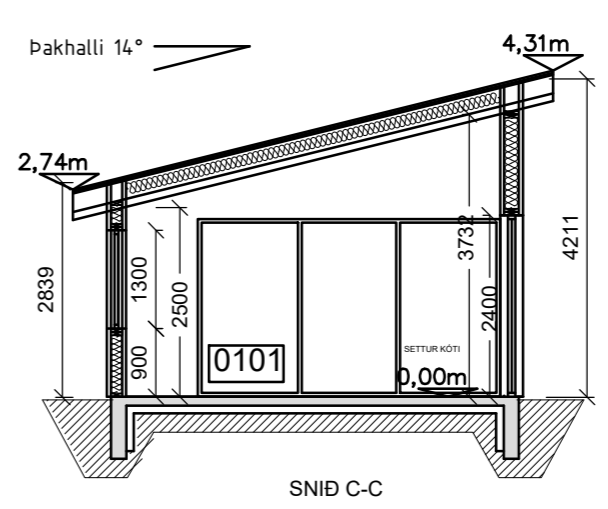

SNID C-C

SNID 1/100

ÚTGÁFUFERILL			
NÚMER:	DAGS.	SKÝRINGAR:	UNNIÐ:
DAGS.	SAMRÆM.HÖNNUÐUR		
VERKFRÆÐISTOFA ÍVARSSONAR ehf.			
SUÐURLANDSBRÁUT 46 108 REYKJAVÍK SÍMI: 695-4337 NETFANG: ivar@vha.is kt: 540212-2790 HEIMASÍÐA: www.vha.is			
HEITI VERKS:			
GILJATUNGA 35 ÁSGARÐI GRÍMSNES- OG GRAFNINGSHÉPPI			
HEITI TEIKNINGAR:			
ÚTLIT SNID AFSTÖÐUMYND			
MKV: 1:100	DAGS. SEPT. '22	VERK NR	
1:500			
TEIKNAD. Í.H.	YFIRFARID Í.H.	SAMÞYKKT Í.H.	TEIKN.NÚMER
			2
DAGS.undirskr. SEPT. '22	NAFN HÖNNUÐAR Ivar Hauksson		
	kt: 110383-5339		
UNDIRSKR.HÖNNUÐAR			ÚTGÁFA
			A

