



LEYNIGATA 7, GRÍMSNESI

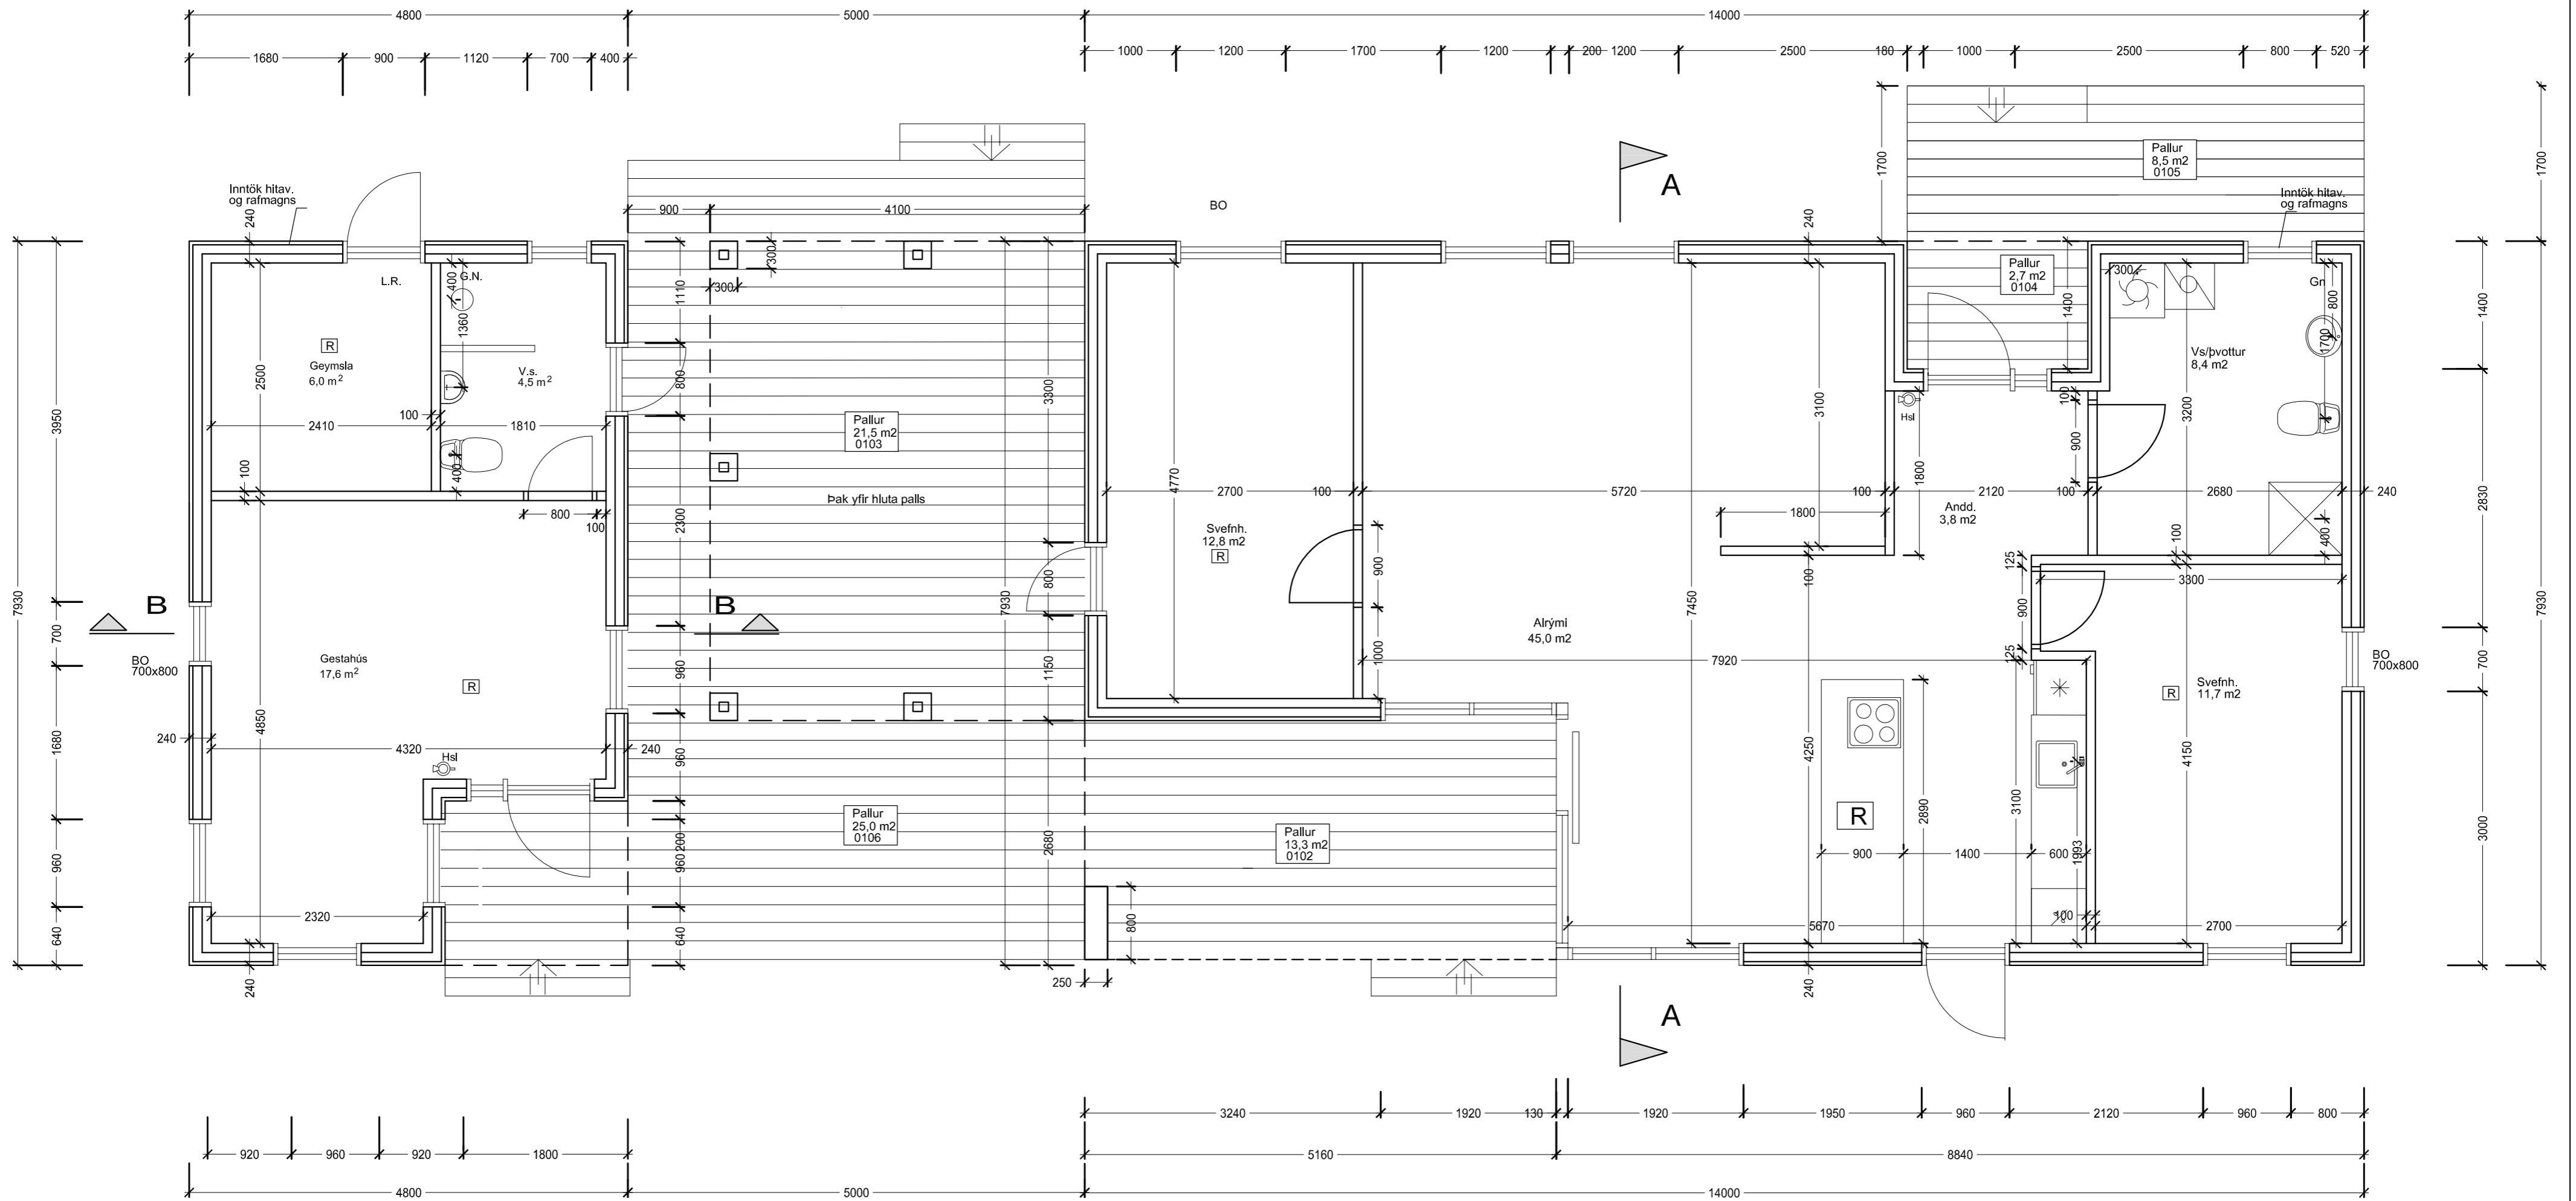


Breyting: Dags: Lýsing:		
ARKITEKTASTOFAN AUSTURVÖLLUR FLÚÐASEL 66, 109 REYKJAVÍK Sími: 698-6930		
KRISTJÁN BJARNASON BYGG.FR. BHÍ s: 698-6930 Kt: 120369-5479	Kristjanarc@gmail.com arkaust@mmedia.is	
VERKEFNI:	LEYNIGATA 7, MHL 01 OG 02 GRÍMSNESI	
TEIKNING:	GRUNNMYND - VINNUTEIKNING	
DAGS/TEIKNAD:	10.12.2023 / KB	BREYTING:
SIGN:		
MÆLIKVI:	VERK NR:	TEIKN NR:
1:5	A571	B201

LEYNIGATA 7, GRÍMSNESI

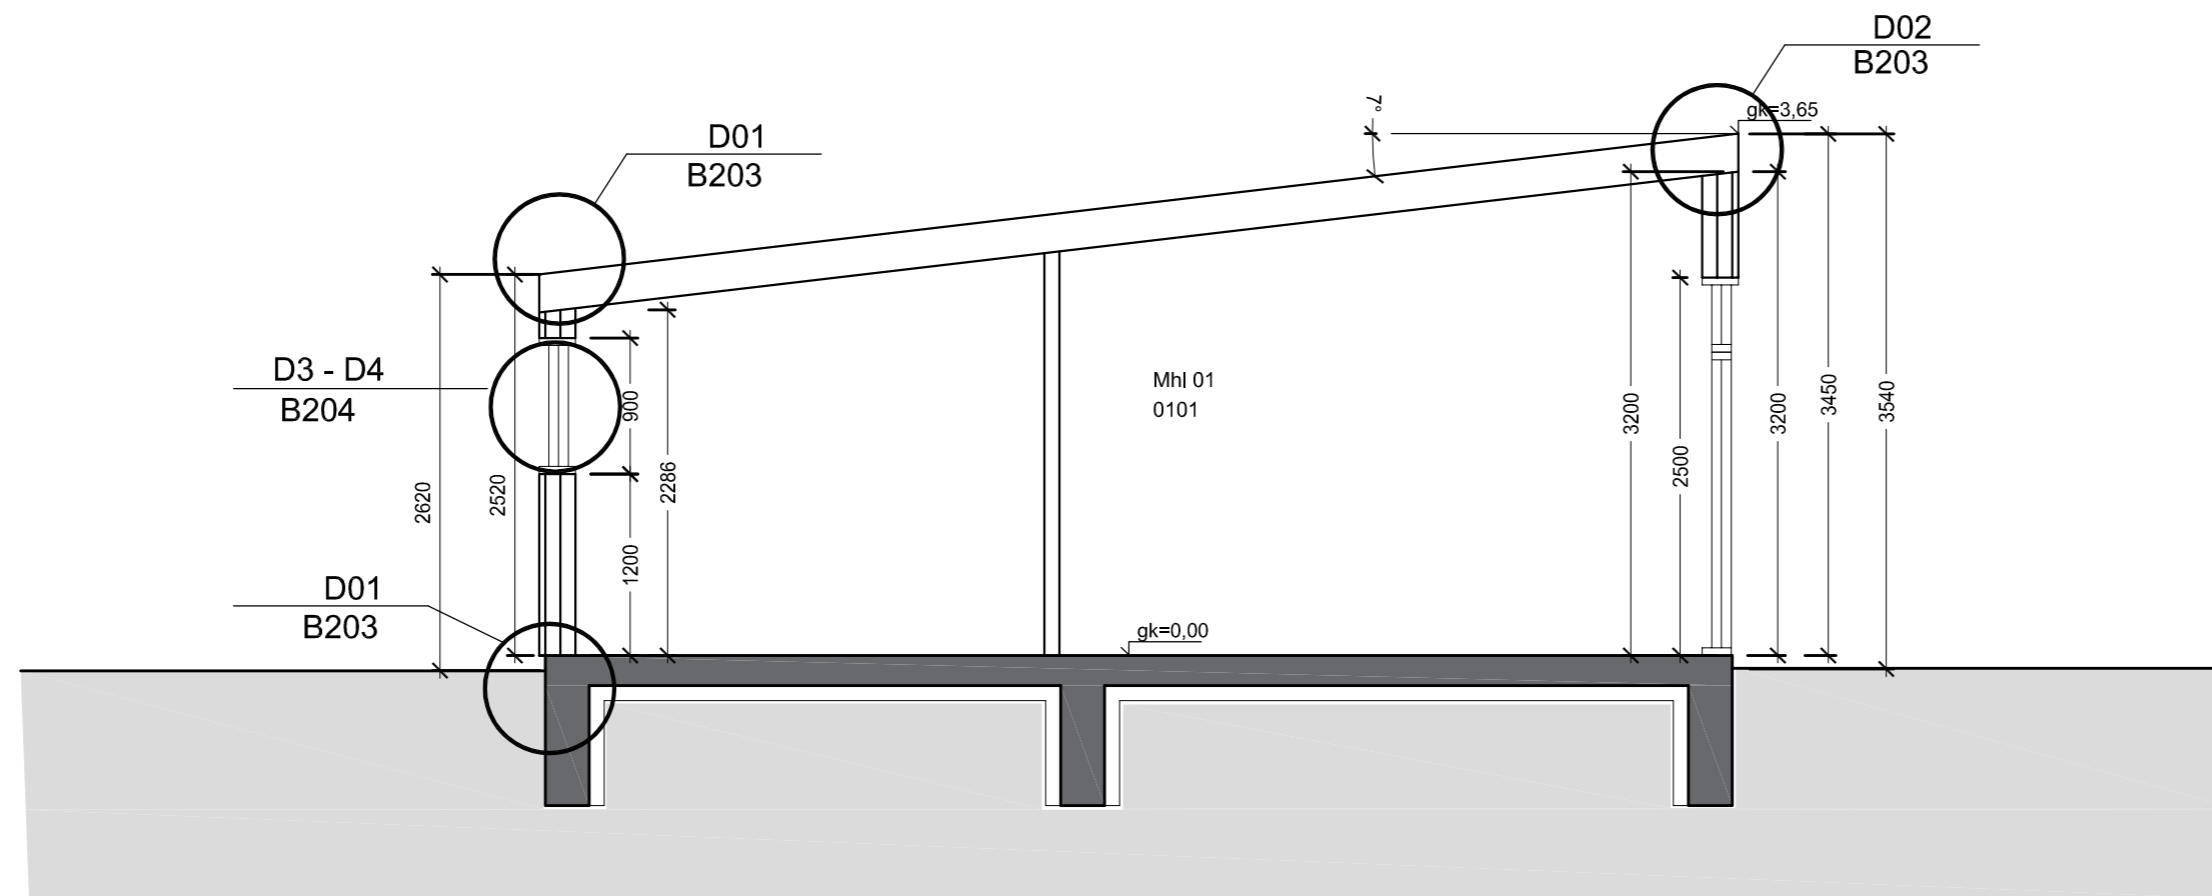


Snið A-A

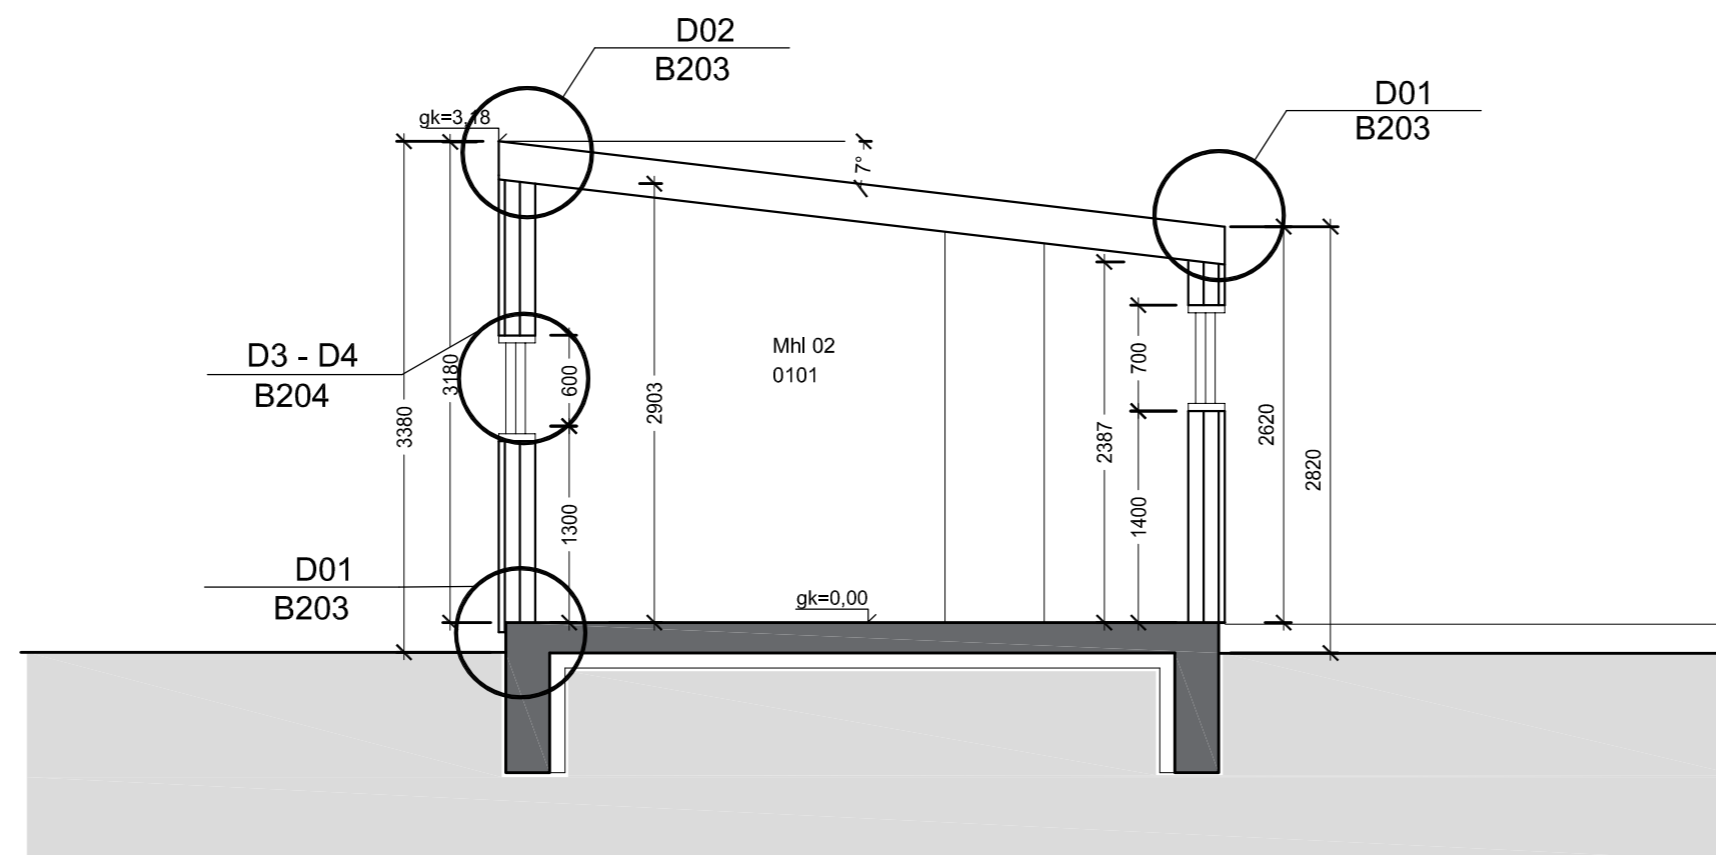


Snið B-B

Breyting: Dags: Lýsing:		
ARKITEKTASTOFAN AUSTURVÖLLUR FLÚÐASEL 66, 109 REYKJAVÍK Sími:698-6930		
KRISTJÁN BJARNASON BYGG.FR. BÍ s: 698-6930 Kt: 120369-5479	Kristjanarc@gmail.com arkaust@mmedia.is	
VERKEFNI: LEYNIGATA 7, MHL 01 OG 02 GRÍMSNESI		
TEIKNING: SNÍÐ - VINNUTEIKNING		
DAGS/TEIKNAD: 10.12.2023 / KB		BREYTING:
SIGN:		
MÆLIKV: 1:50	VERK NR: A571	TEIKN NR: B202

LEYNIGATA 7, GRÍMSNESI

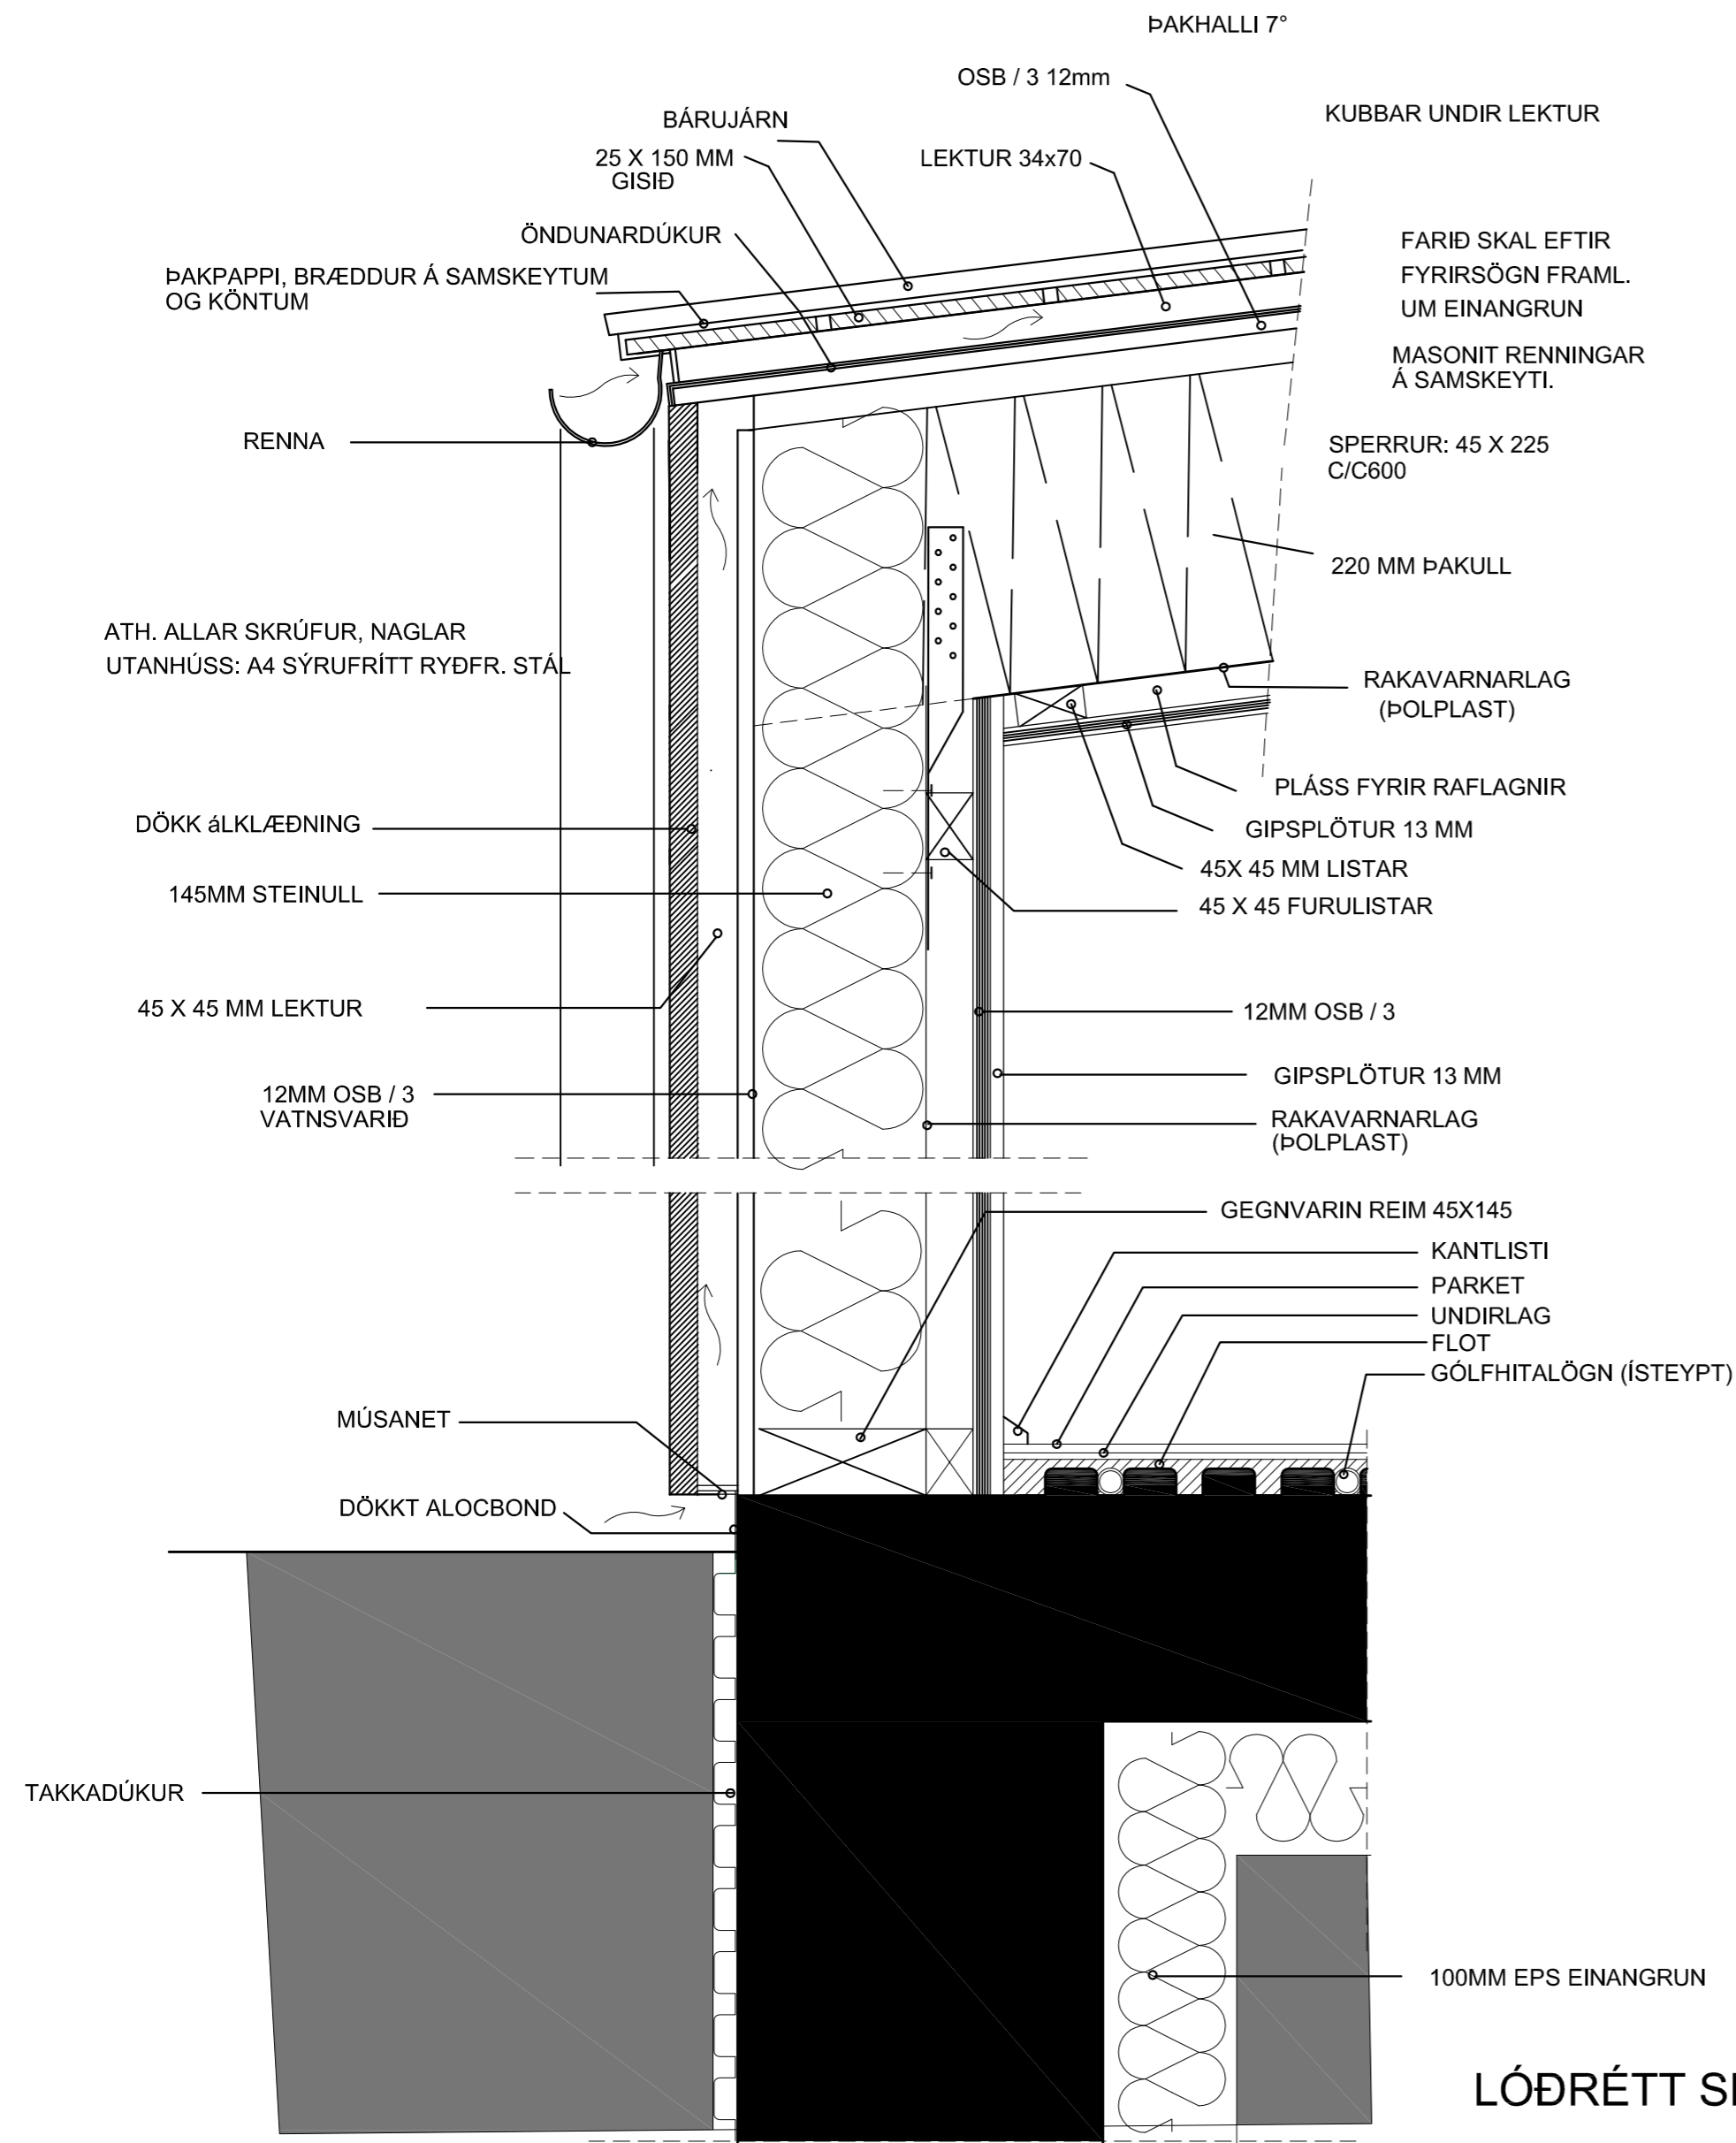

LÓÐRÉTT SNIÐ Í
ÚTVEGG, ÞAK OG SÖKKUL
D01
B203

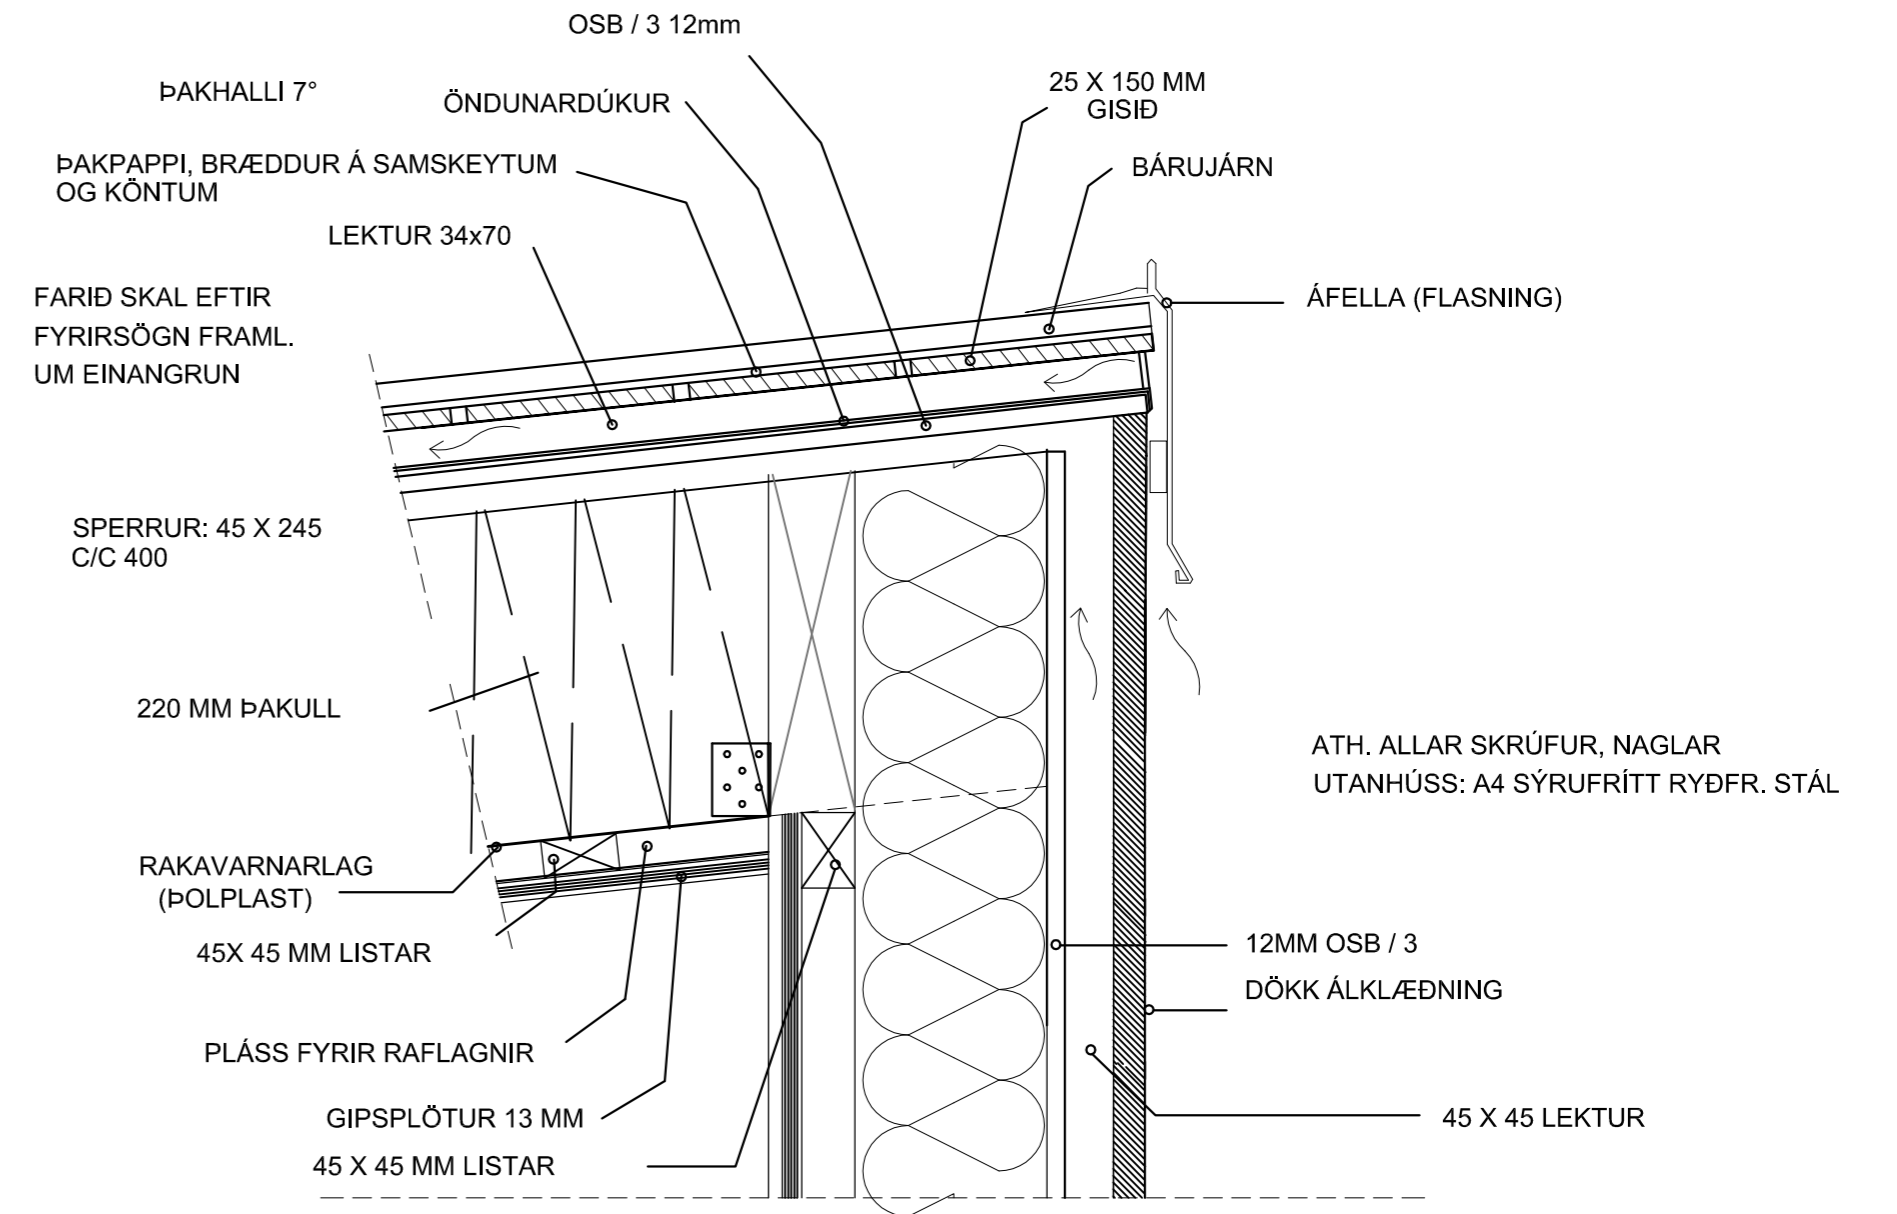


LÓÐRÉTT SNIÐ Í
ÚTVEGG OG ÞAK
D02
B203

Breyting:	Dags:	Lýsing:
ARKITEKTASTOFAN AUSTURVÖLLUR FLÚÐASEL 66, 109 REYKJAVÍK Sími:698-6930		
KRISTJÁN BJARNASON BYGG.FR. BHÍ s: 698-6930 Kt: 120369-5479	Kristjanarc@gmail.com arkaust@mmedia.is	
VERKEFNI:	LEYNIGATA 7, MHL 01 OG 02 GRÍMSNESI	
TEIKNING:	DEILI D01 OG D02 MHL 01 OG MHL 02	
DAGS/TEIKNAD:	10.12.2023 / KB	BREYTING:
SIGN:		
MÆLIKV:	VERK NR:	TEIKN NR:
1:5	A571	B203


LEYNIGATA 7, GRÍMSNESI

ÁL- TRÉ GLUGGAR

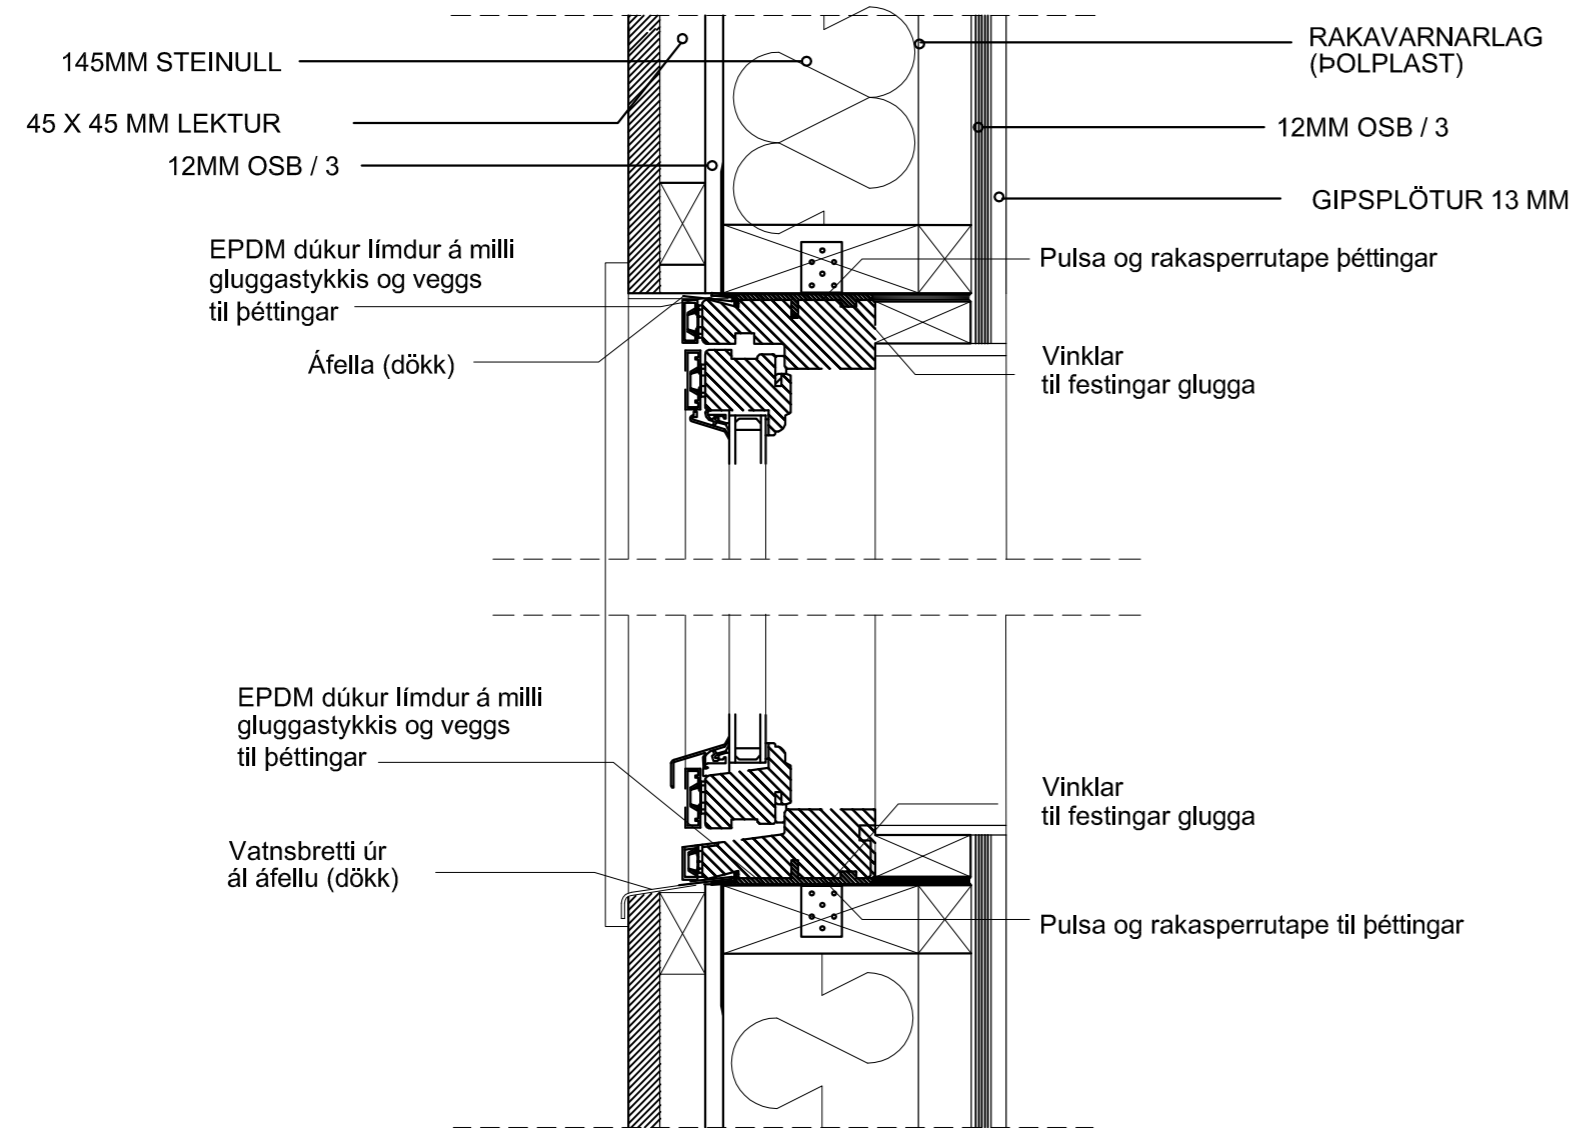

LÓÐRÉTT SNIÐ Í GLUGGA

D03
B203

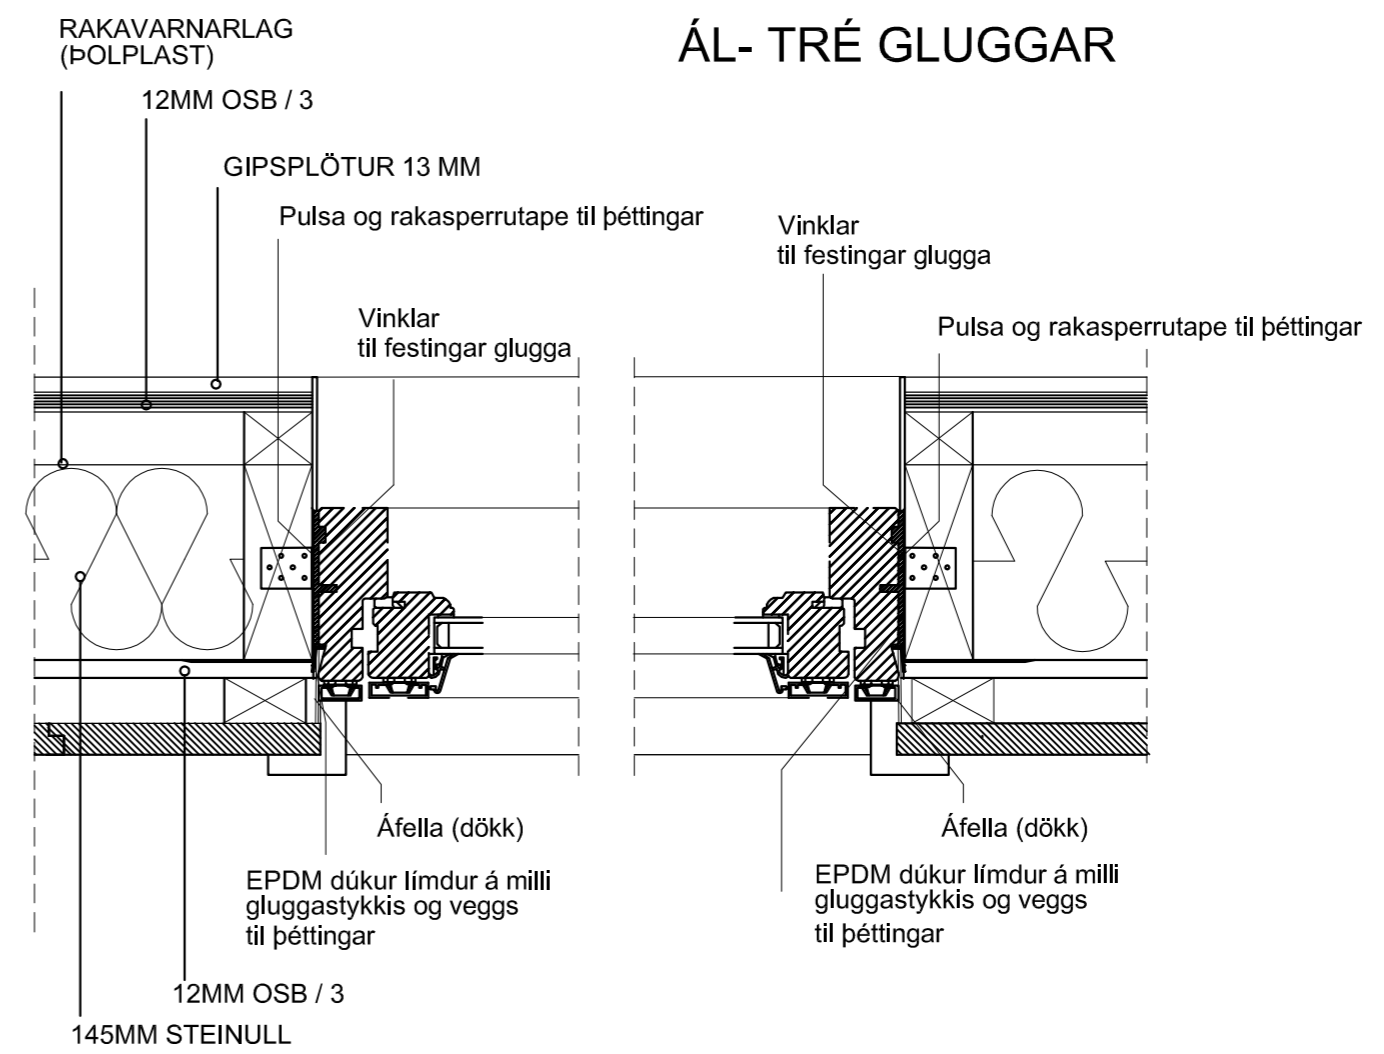

LÁRÉTT SNIÐ Í GLUGGA

D04
B203

Breyting: Dags: Lýsing:

ARKITEKTASTOFAN AUSTURVÖLLUR
FLÚÐASEL 66, 109 REYKJAVÍK Sími: 698-6930

KRISTJÁN BJARNASON
BYGG.FR, BHÍ s: 698-6930
Kt: 120369-5479

Kristjanarc@gmail.com
arkaust@mmedia.is

VERKEFNI: **LEYNIGATA 7, MHL 01 OG 02
GRÍMSNESI**

TEIKNING: **DEILI D03 OG D04
MHL 01 OG MHL 02**

DAGS/TEIKNAD: 10.12.2023 / KB BREYTING:

SIGN:

MÆLIKV:
1:5

VERK NR:
A571

TEIKN NR:
B204