




A snið 1:100

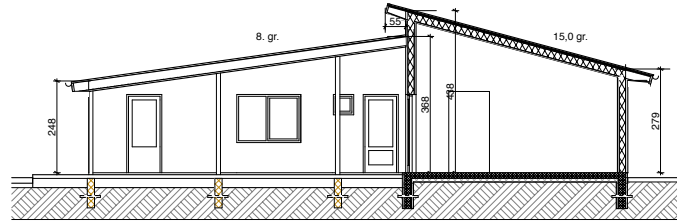

B snið 1:100

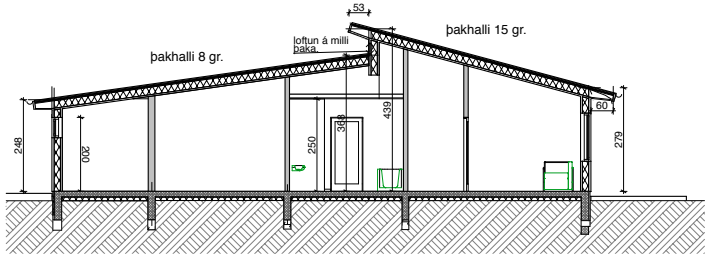

C SNID 1:100




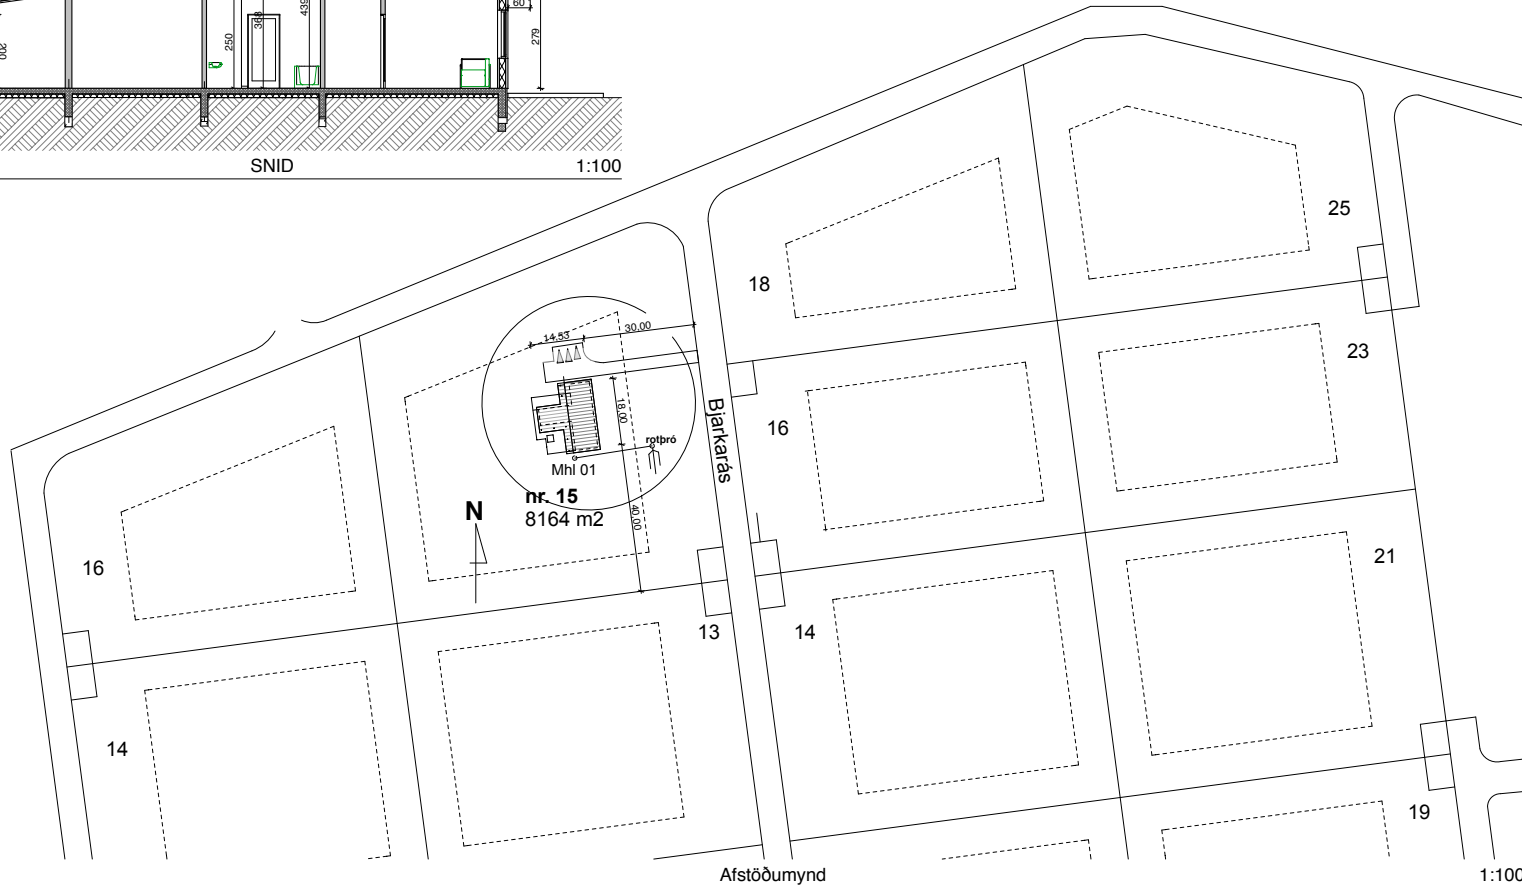


Verkefni: Bjarkarás 15 Fristundarhús í landi Búttells Grímsnesi

Heiti: AFSTMYND - SNIÐ

kvarði	1:100, 1:1000 (A2)	verk. nr	2022 G-359
dags.	30. MARS. 2023.	dags br.	
hönnun	G. G.	tekn. nr	
teikn	G. G.	ASB -02	

Hringbraut 17. 220 Hafnarfjörð
s. 555-2020 & 861-2628
Gísli G. Gunnarsson bfi kt. 020649-2409
kvardi@kvardi.is

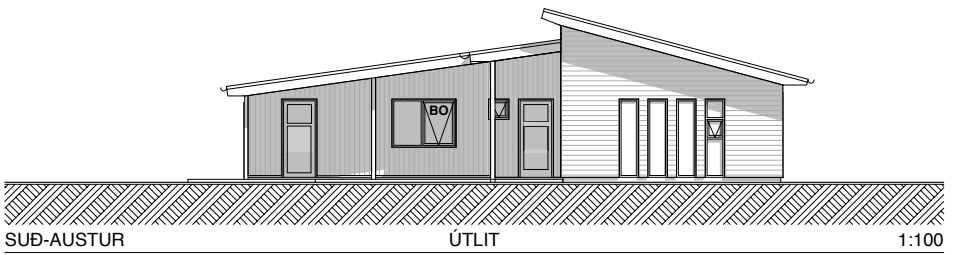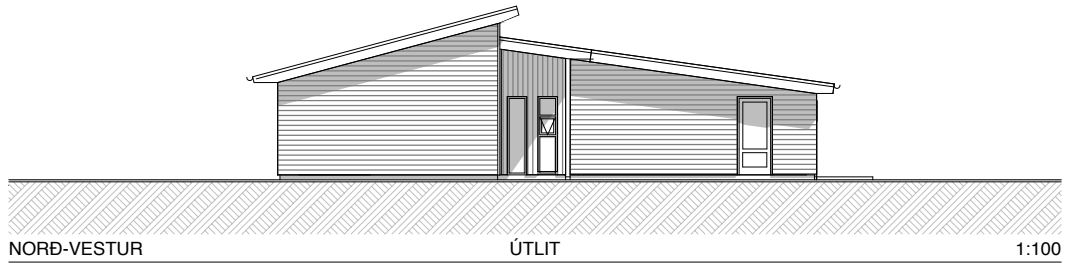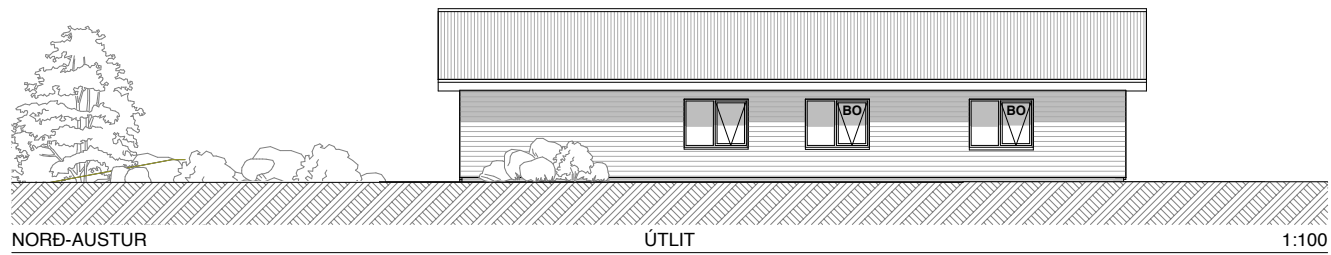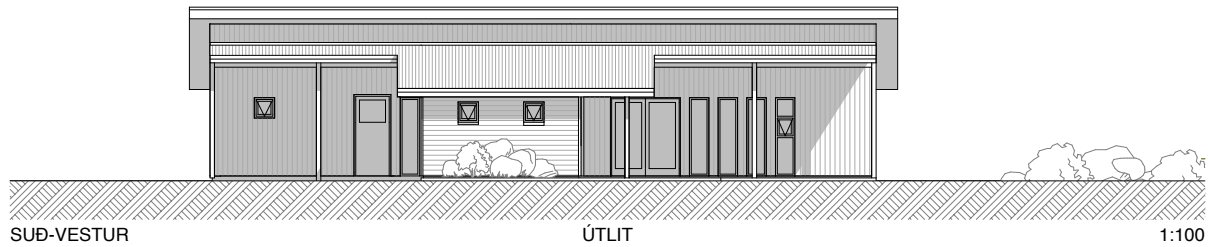

	Verkefni:	Bjarkarás 15 Fristundarhús í landi Búttells Grímsnesi	
	Heiti	ÚTLITSMYNDIR	
kvardi	1:100, 1:50 (A2)	verk. nr	2022 G-359
dags.	30. MARS. 2023.	dags br.	
hönnun	G. G.	teikn. nr	
teikn	G. G.	ASB -03	
Hringbraut 17. 220 Hafnarfirði s. 555-2020 & 861-2628 Gísli G. Gunnarsson bfl kt. 020649-2409 kvardi@kvardi.is			

