



BYGGINGARFULLTRUI  
Samp. 15/7'93  
HRUNAMANNAREPPS


*Hanna Þórunnsson*

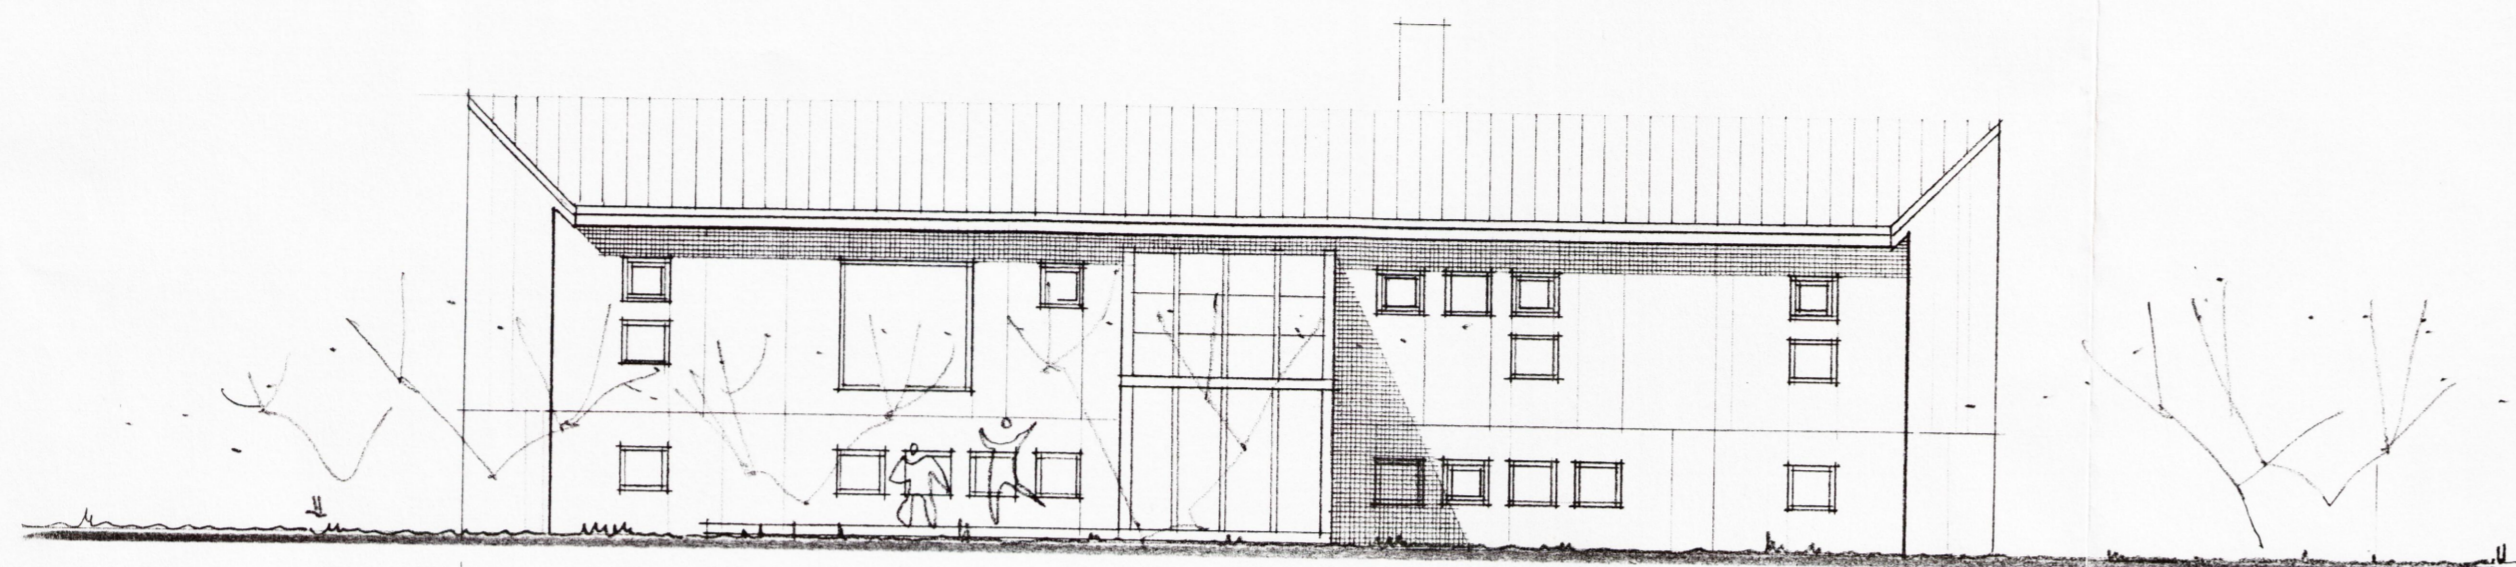

a u s t u r h l i ð

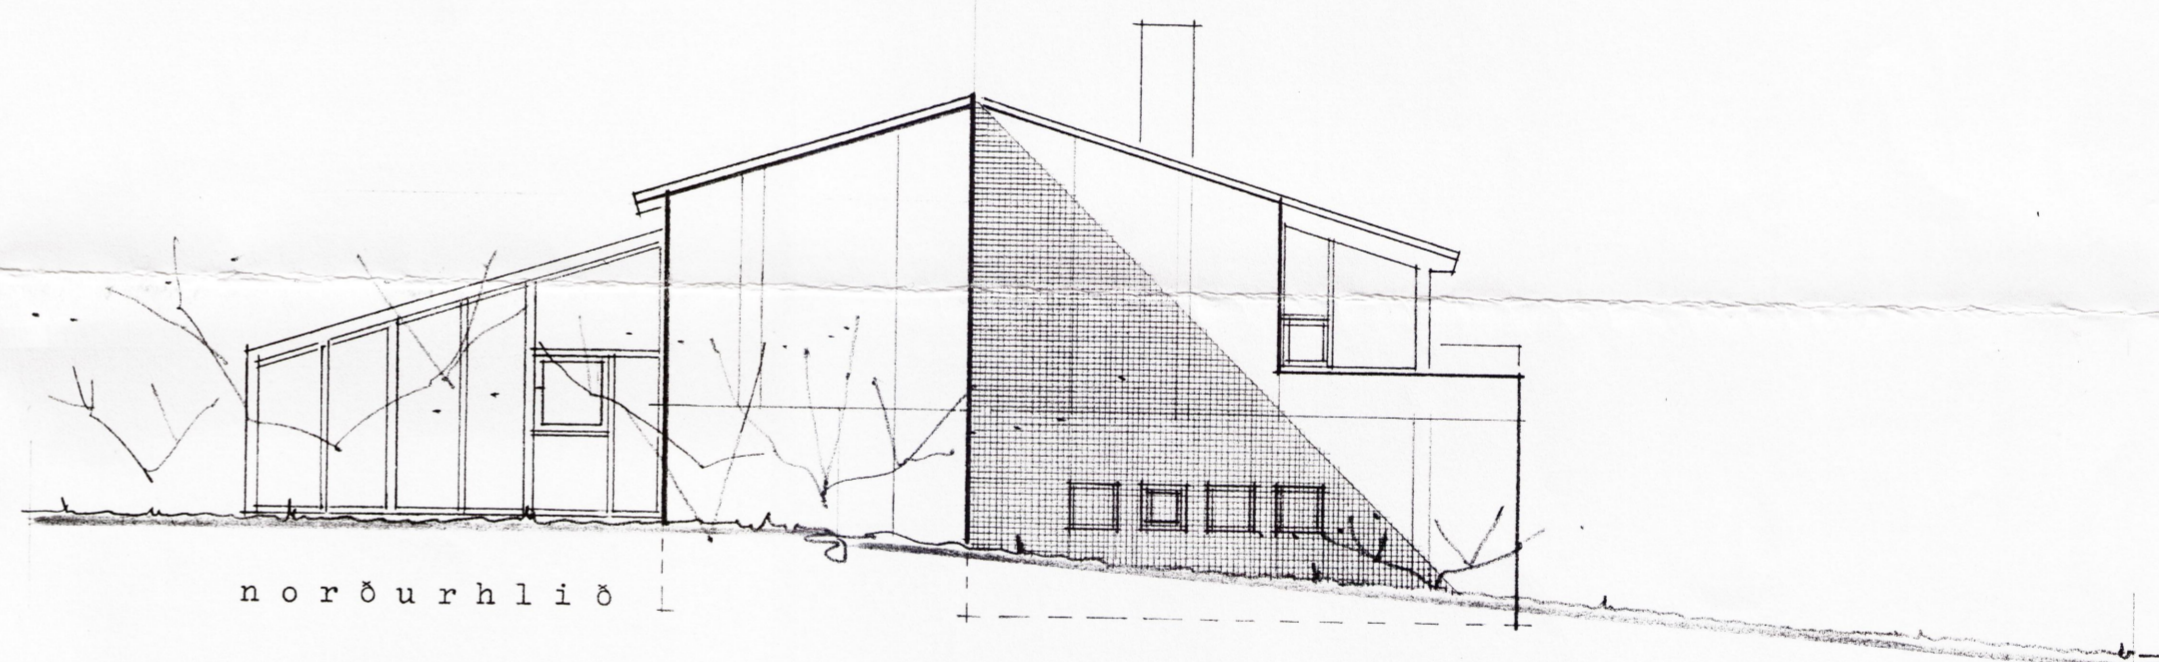

n o r ð u r h l i ð

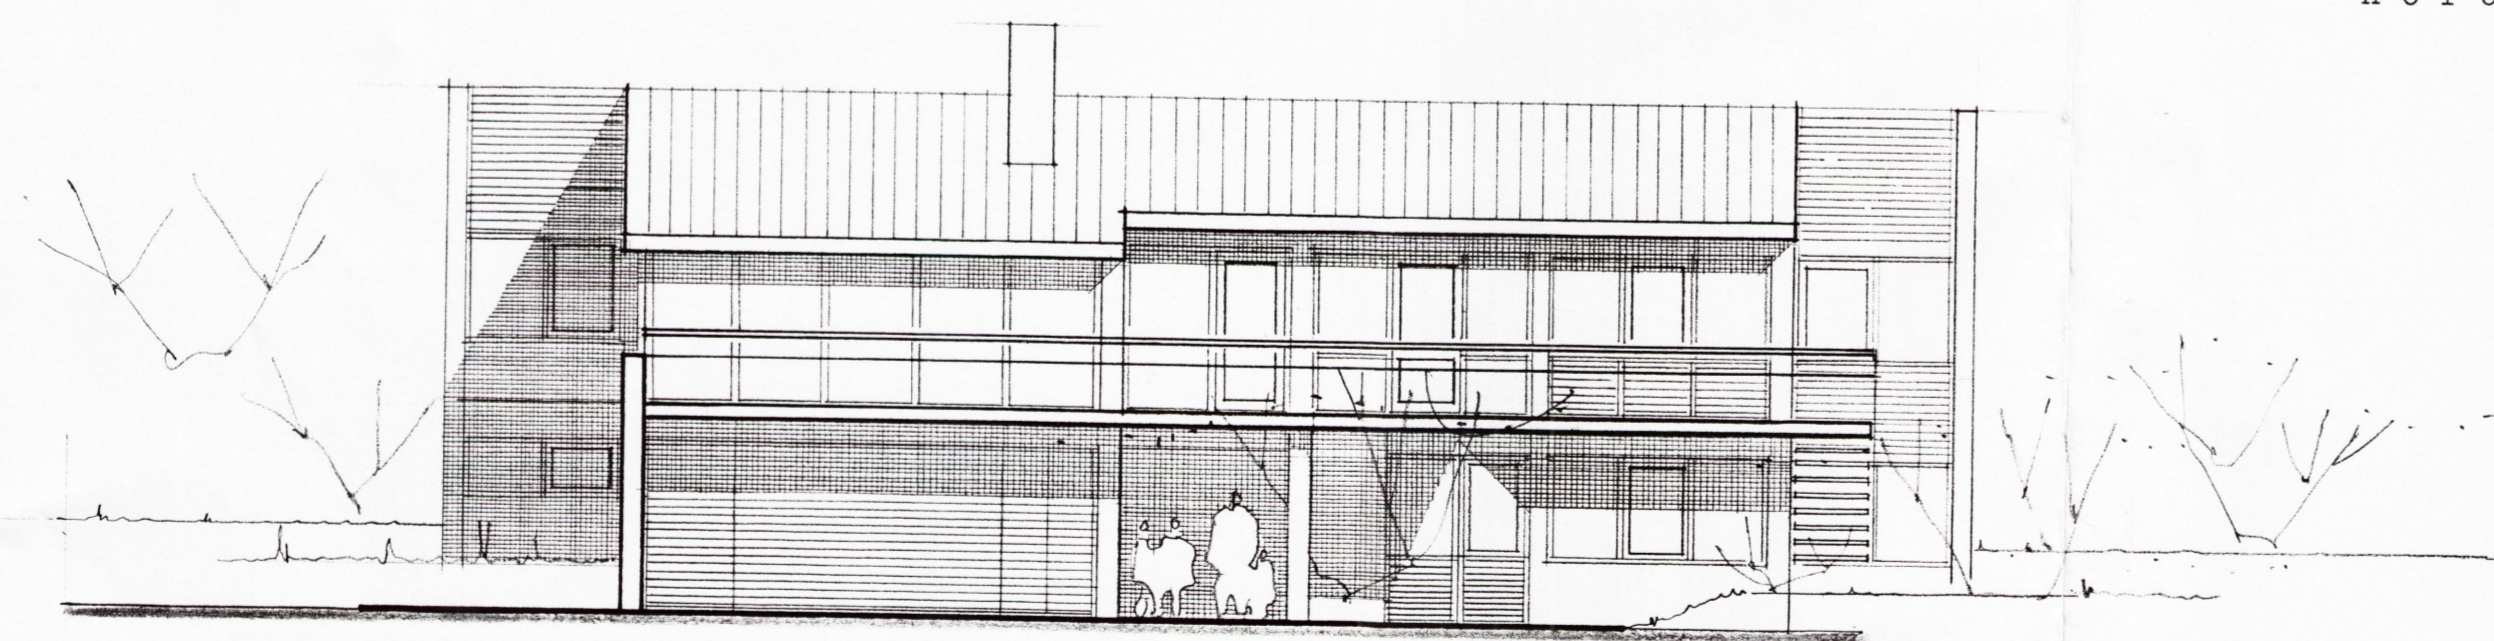

v e s t u r h l i ð

**ARK**  
ÞING

GUÐMUNDUR KR. GUÐMUNDSSON, ARKITEKT  
ÓLAFUR SIGURÐSSON, ARKITEKT  
SIGURÐUR HALLGRÍMSSON, ARKITEKT  
HJÓRTUR PÁLSSON, BYGG.FR.

ÞINGHOLTSSTRÆTI 27  
101 REYKJAVÍK  
SÍMAR: 10870, 15445  
FAX: 27297

VERK: ljónastígur lo Flúðum

HEITI: útlitsmyndir

VERKNR.: 9318  
KVARDI: 1:100  
TEIKN.: gkg  
DAGS.: apríl 1993

BREYTT:

TEIKN. NR.: 04