



BYGGINGARFULLTRÚI
 Samp. 15/93
 HRUNAMANNAREPPS

Hinnar Gunnarsson

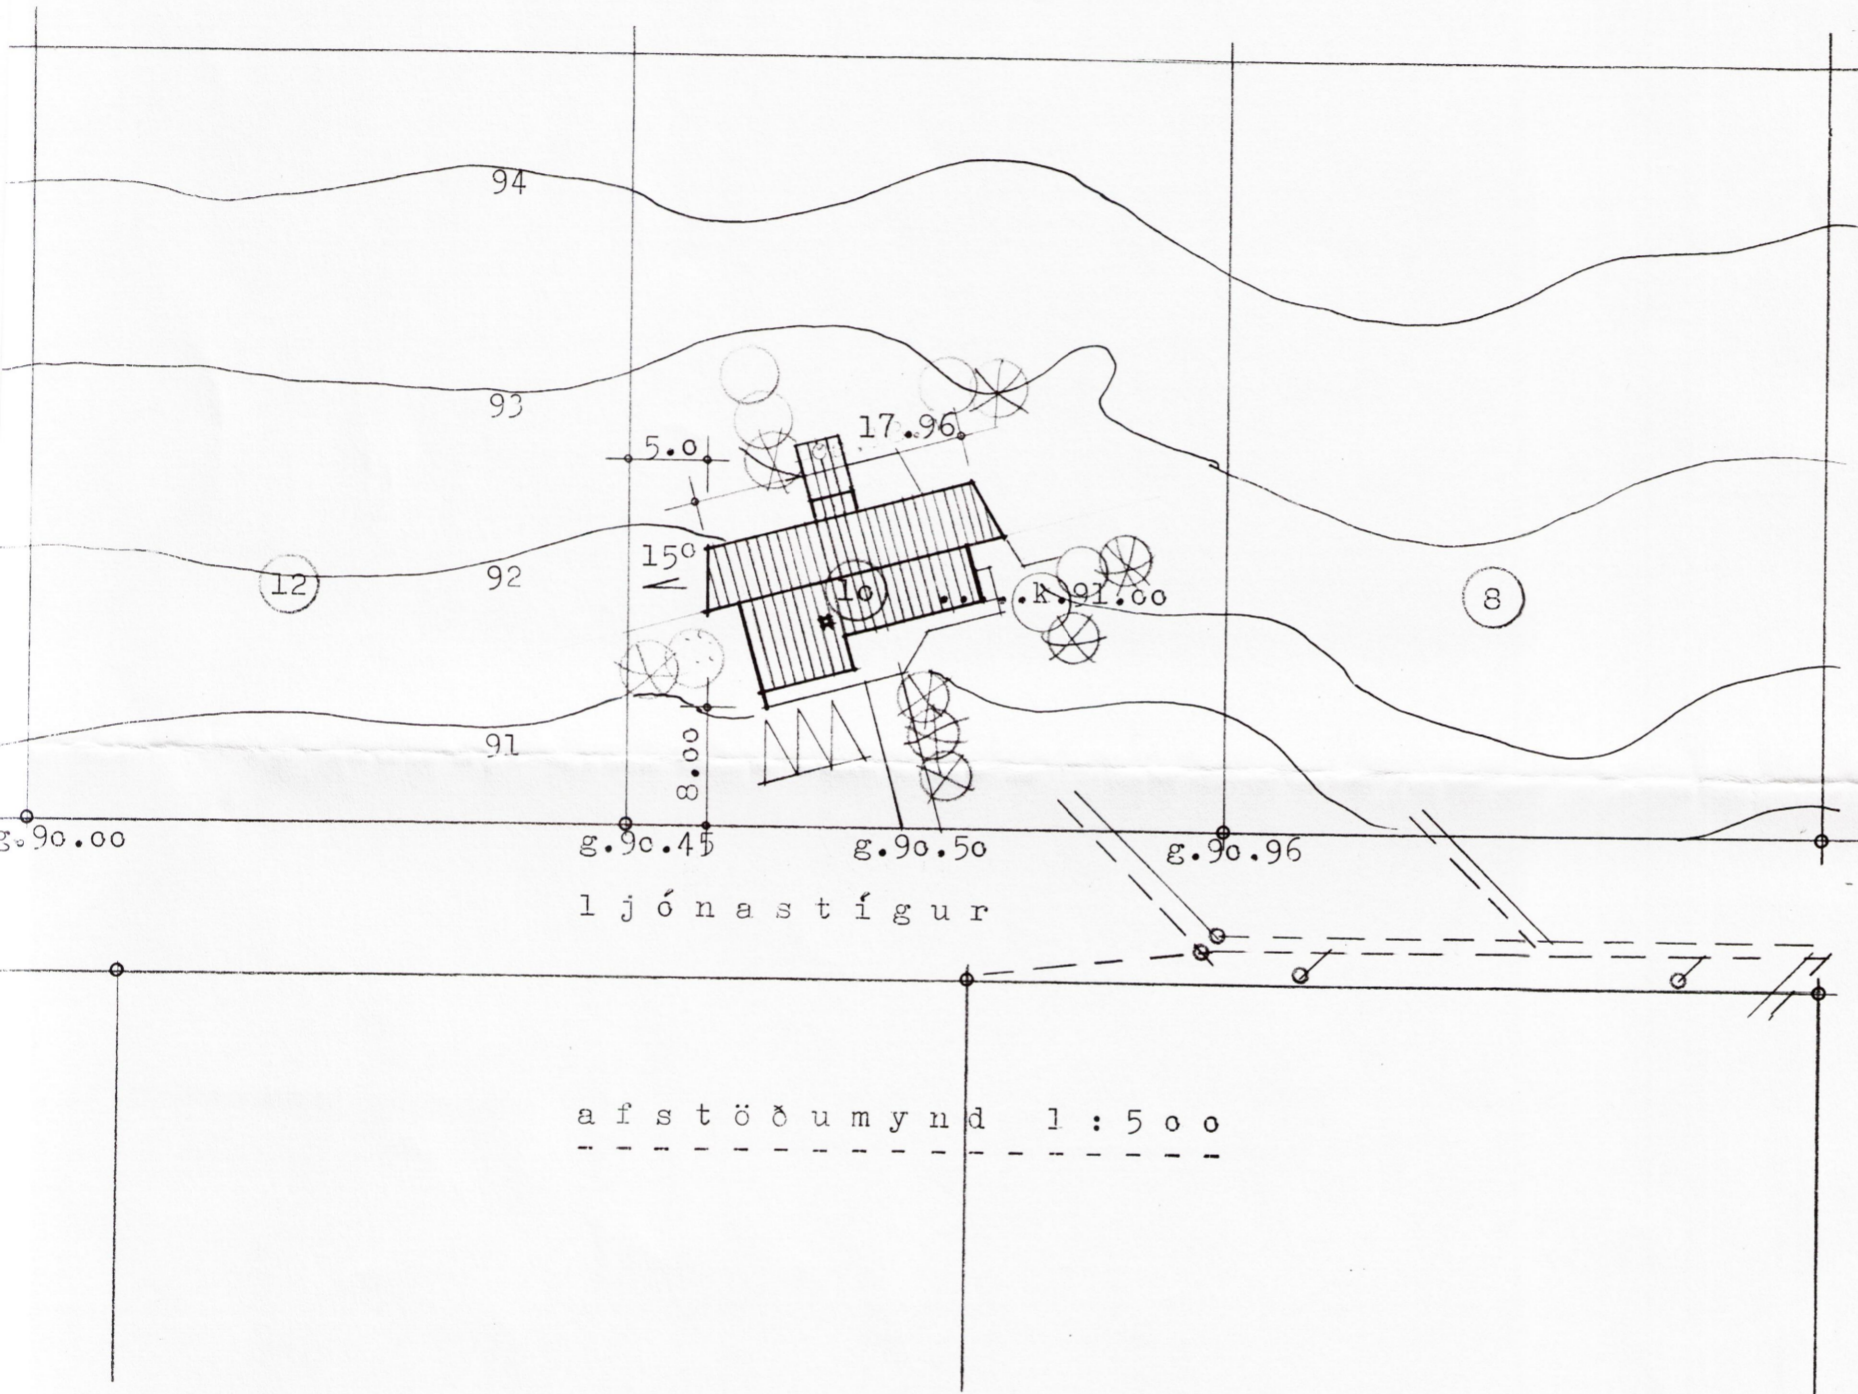


ljónastígur


afstöðumynd 1:500

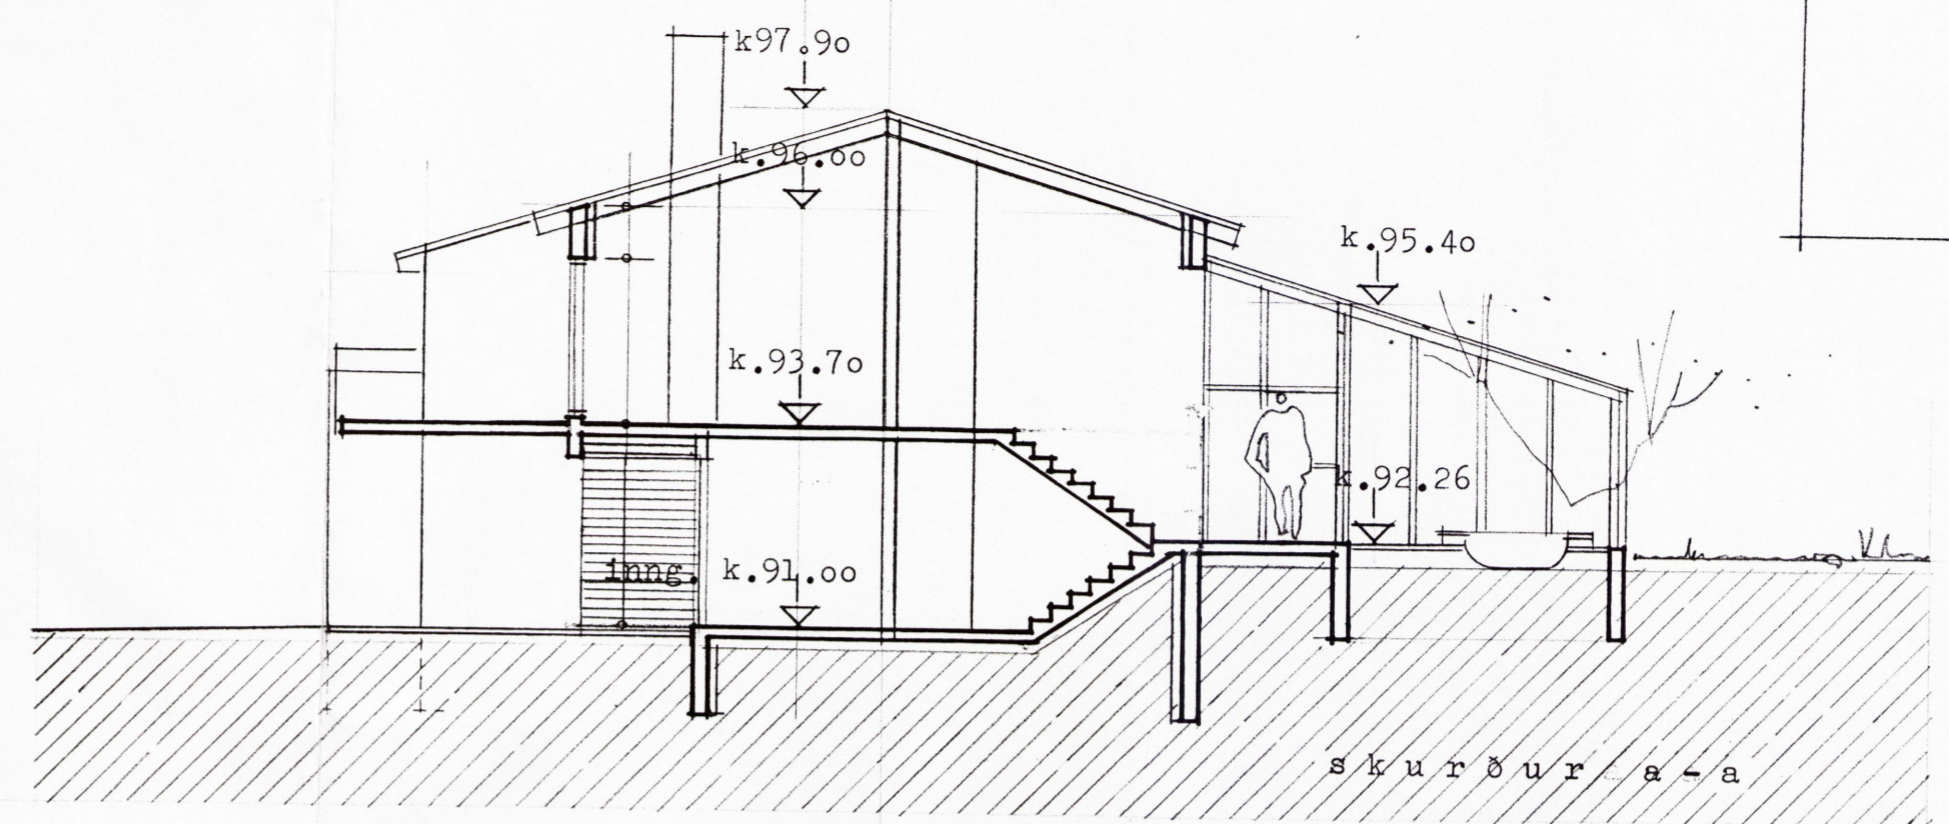

skurður a-a

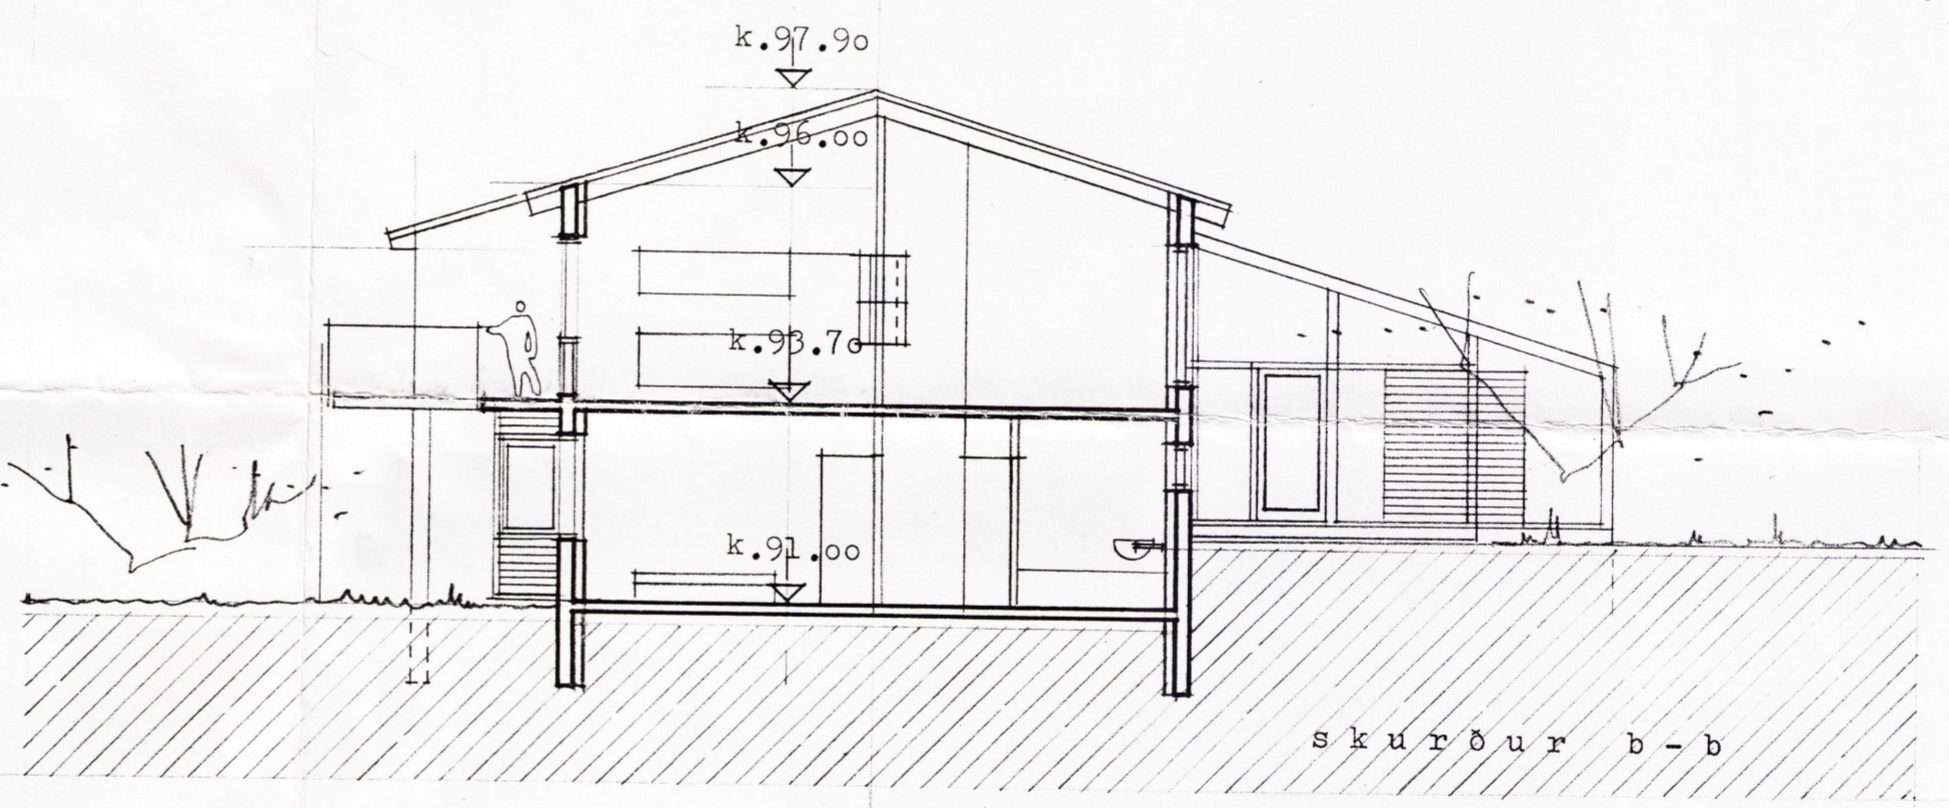

skurður b-b

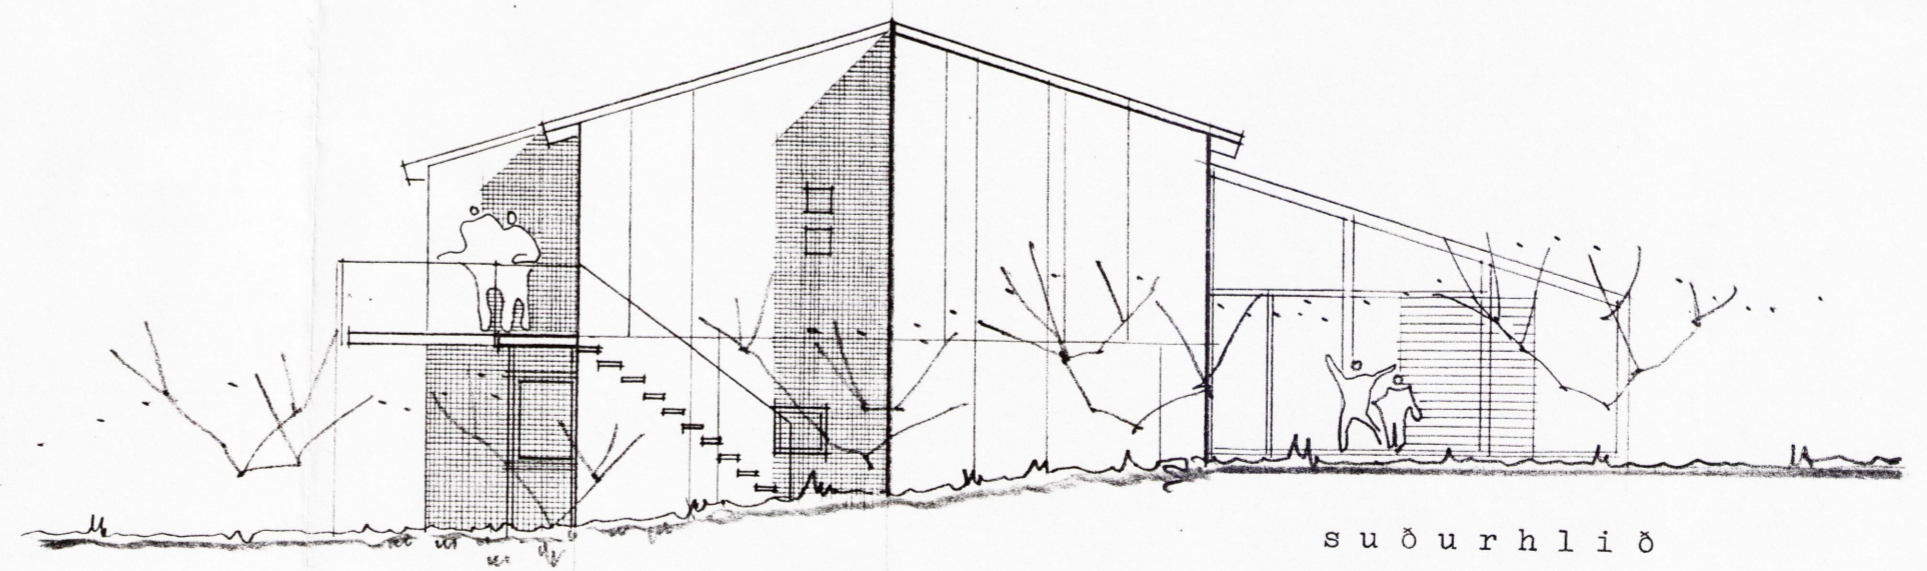

suðurhlíð

ARK ÞING

GUDMUNDUR KR. GUDMUNDSSON,
 ÓLAFUR SIGURDSSON,
 SIGURÐUR HALLGRÍMSSON,
 HJÓRTUR PÁLSSON,

ARKITEKT
 ARKITEKT
 ARKITEKT
 BYGG.FR.

ÞINGHOLTSSTRÁTI 27
 101 REYKJAVÍK
 Símar: 10870, 15445
 Fax: 27297

VERK: ljónastígur 10 Flúðum

HEITI: afstöðumynd skurðir útlit

VERKNR.: 9318
 KVARDI: 1:100
 TEIKN.: gkg
 DAGS.: apríl 1993

BREYTT:

TEIKN.NR.: 01