


Skipulags- og byggingarfulltrúi Uppsvelta bs.
Yfirfarið
11 AUG 2014
 Byggingarfulltrúi

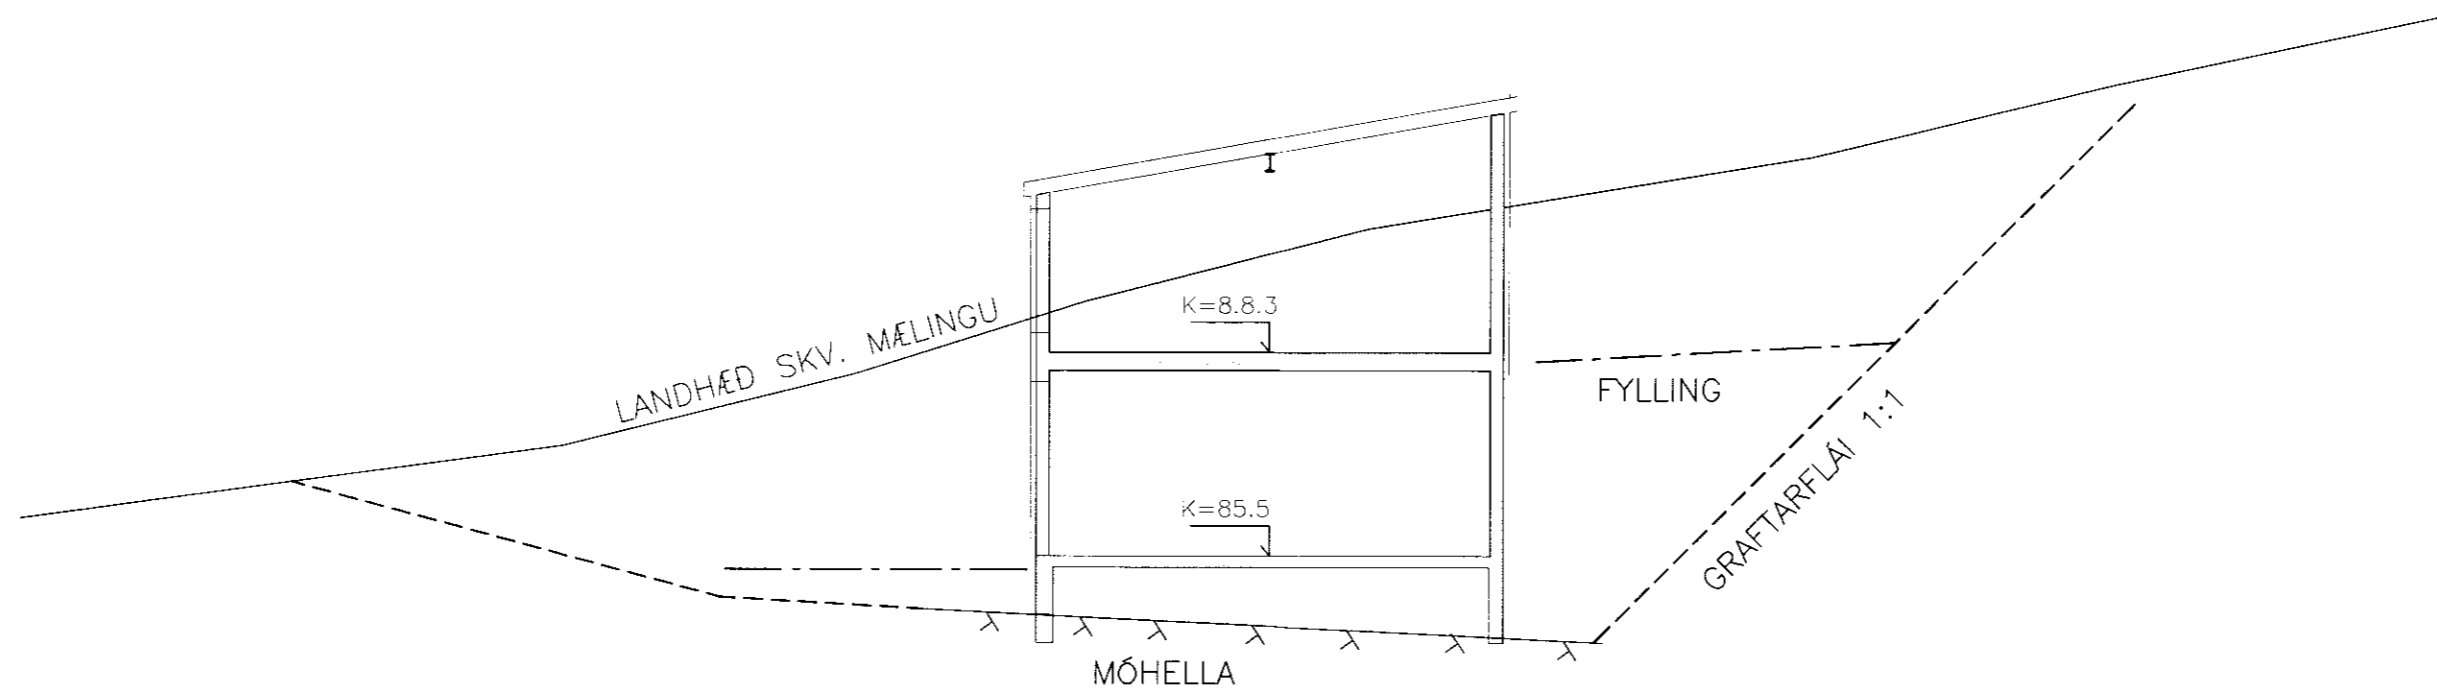

A	24.7.14	HÆÐARKÓTI EFRI HÆÐ LEIÐR	Sp.
NR:	DACS	BREYTING	AF
<small>LYNGHEIÐ: 23, 810 HVLMAGLEIÐ, 3 4823223, 8629329 KI. 490103-2280</small>			
LÓÐ HITAVEITU BLÁSKÓGARBYGGÐAR <small>ANDNR: 221755 FASTANR. 000-0000 VAFSHL. 00</small>			KVARÐI: 1:100 B. ADST: A3
DÆLUHÚS HITAVEITU HÆÐARSETNING HÚSS			TÆKNAD: SPJ TEKNAD: SPJ DACS: 4.06.2014
SAMR.	<i>Stein Jakob</i>		<small>KT. 100745 6580</small> NR: 12006 J1