

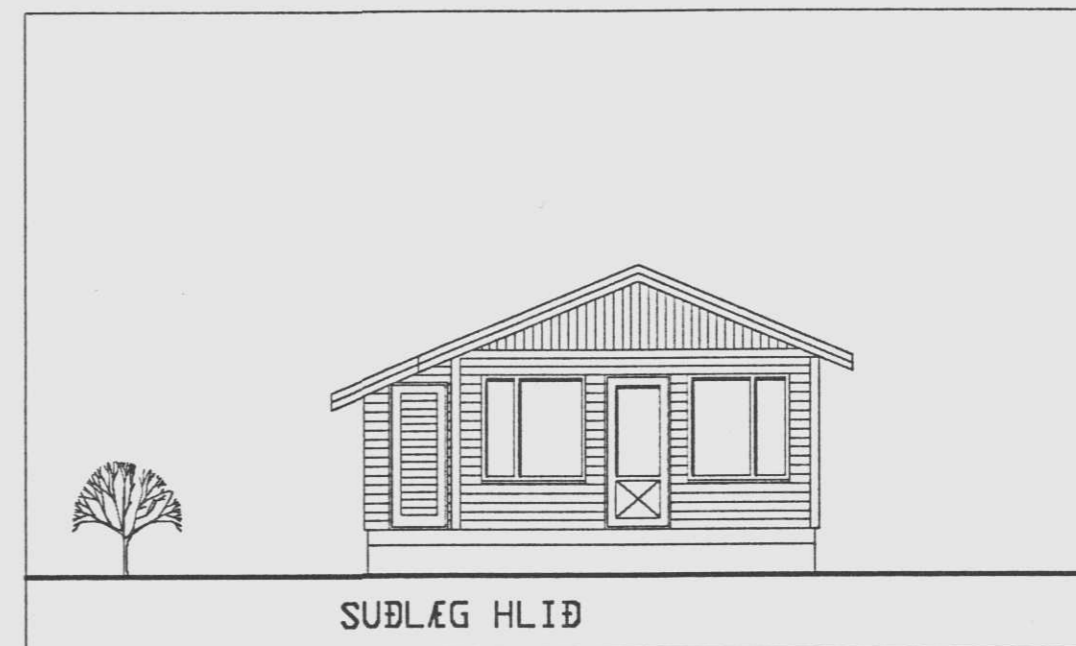
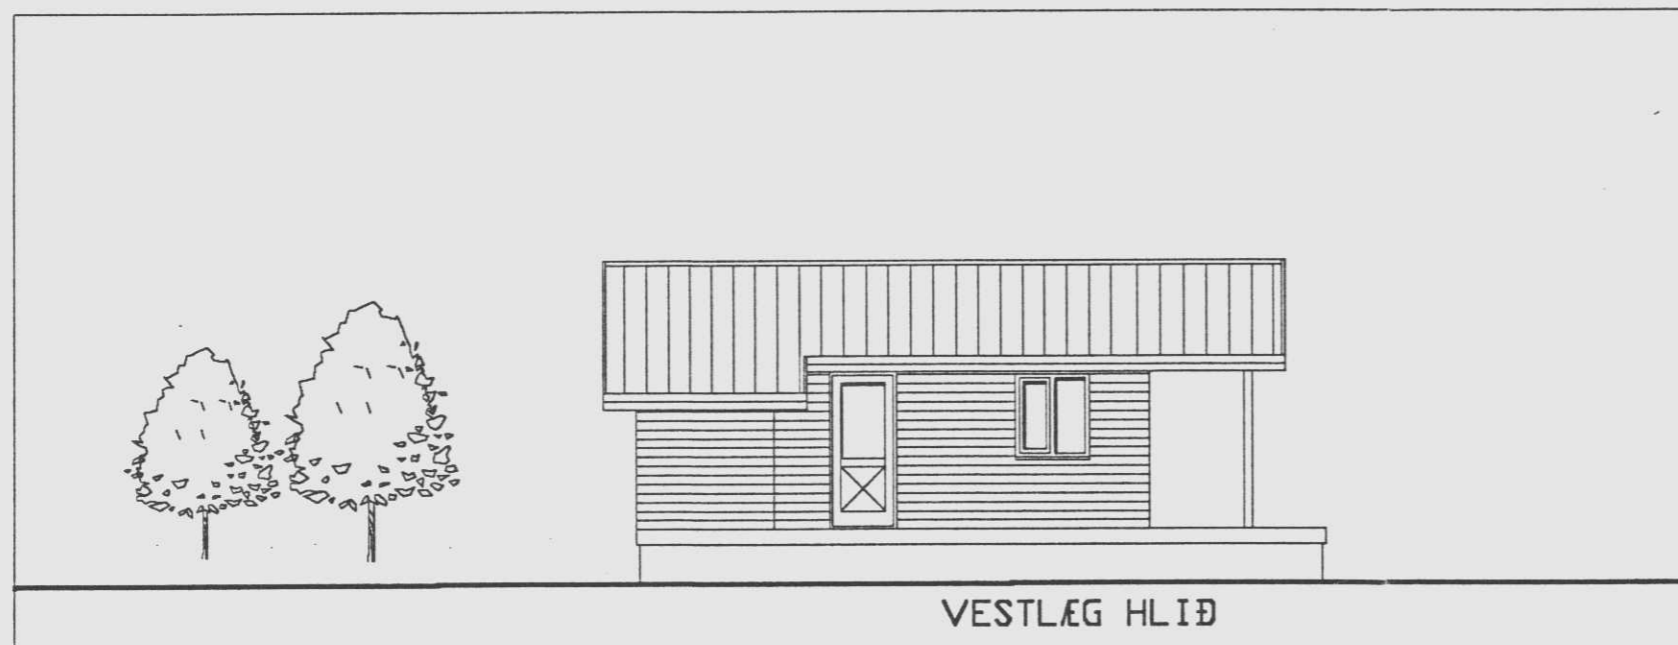


Steinar Arnason
 Steinar Arnason
 Byggingameistari
 BS-22755 Kt. 051260-7599

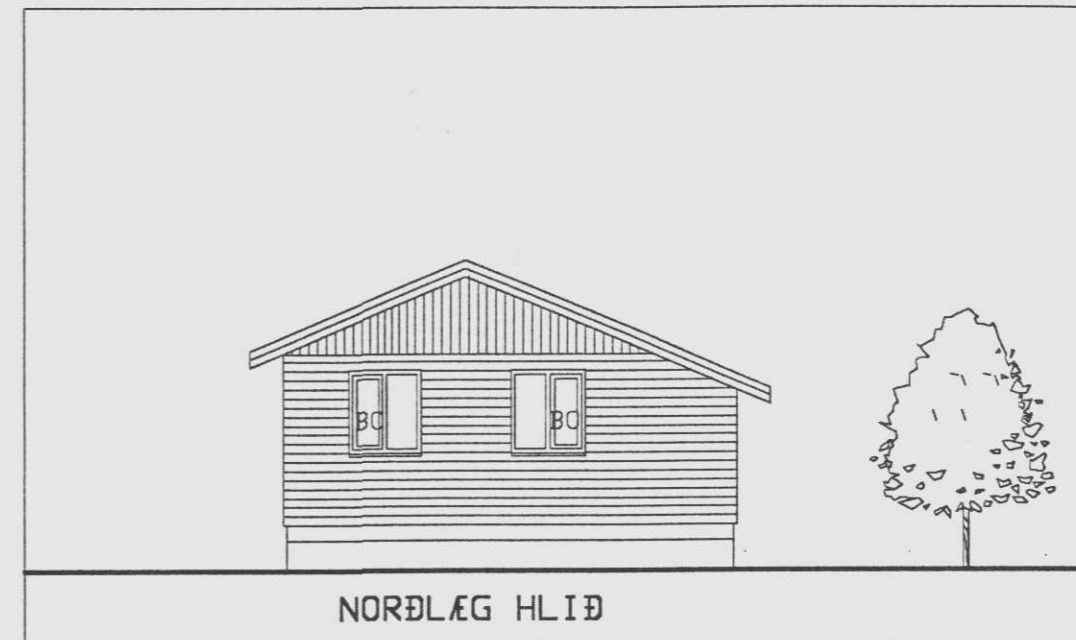

Hilmar Einarsson

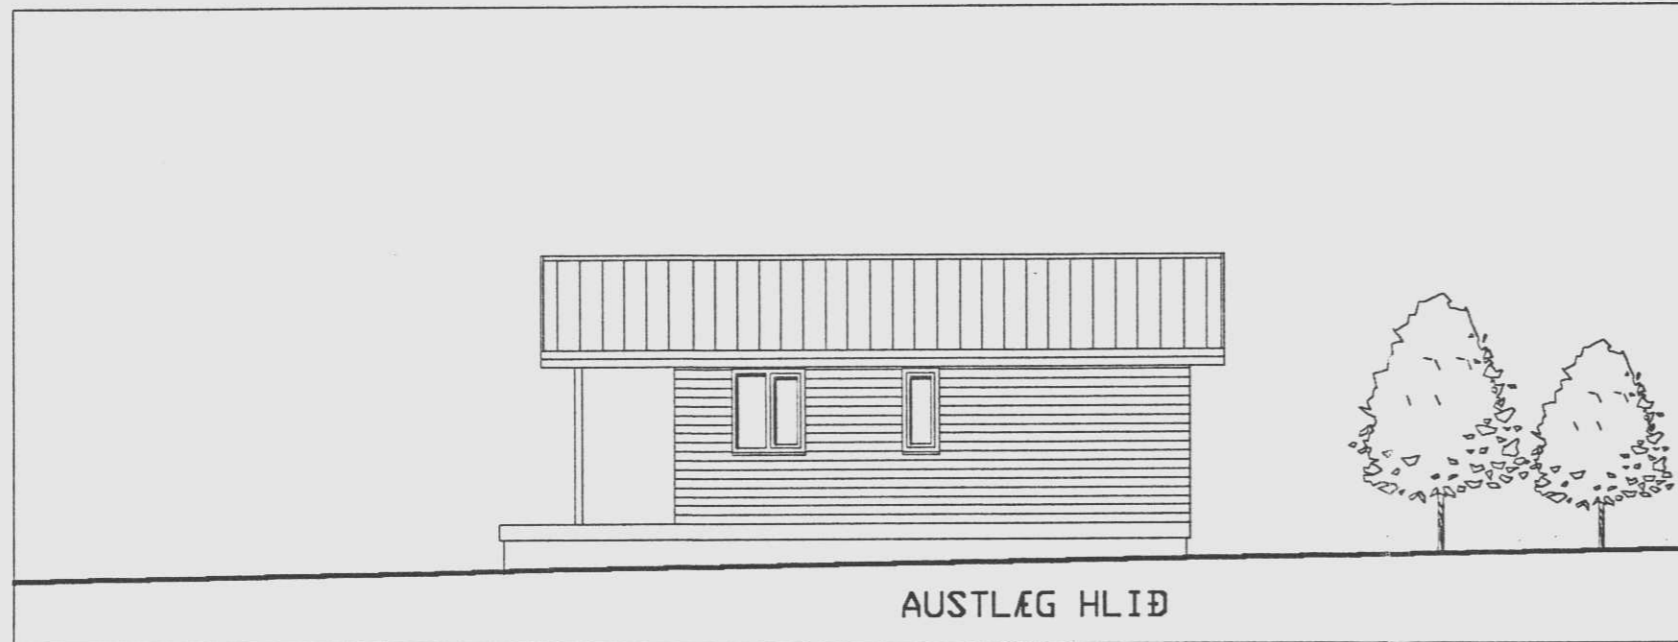

STÆRDIR:	SUMARHÚS	BO=BJÖRGUNAROP
FLATARMÁ BRÜTTÓ	36,7 m ²	
RÜMMÁL BRÜTTÓ	105 m ³	
MEDALHÆÐ	2,86 m	
UMMÁL	26,2 m	

VERKEFNI.	SUMARBÚSTAÐUR Í LANDI MINNI BORGAR	BLAÐ NR.	A 02
	GRIMSNESHREPPÍ (ODDSHOLT 12)	MKV.	1:100
	ADALTEIKNING: ÚTLIT	TEIKNAD.	E.I.
	<i>Erlingur Ingvarsson</i>	DAGS.	27.11.1995
	ERLINGUR INGVASON GRASHAGA 3A	SELFOSSI	SÍMI 482-2292