




FRAMHLID SUDUR 1:50

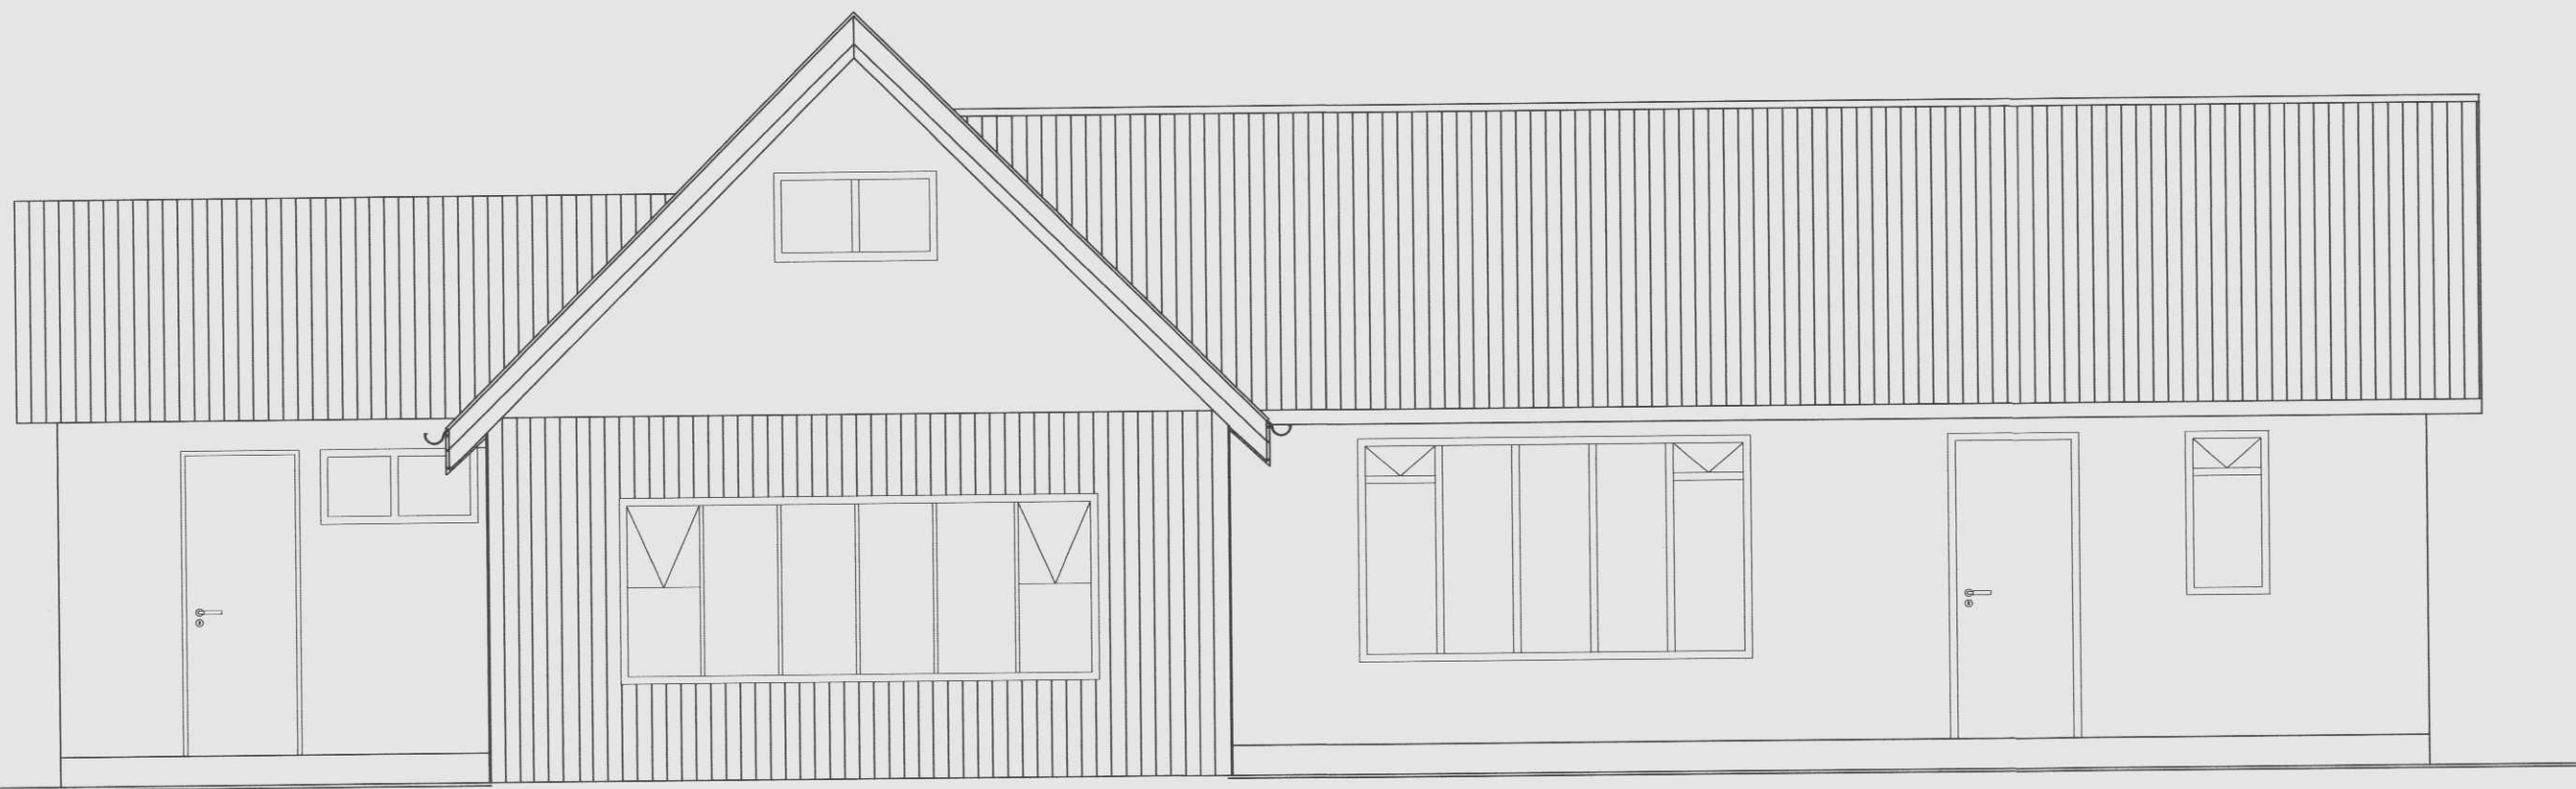

FRAMHLID AUSTUR 1:50

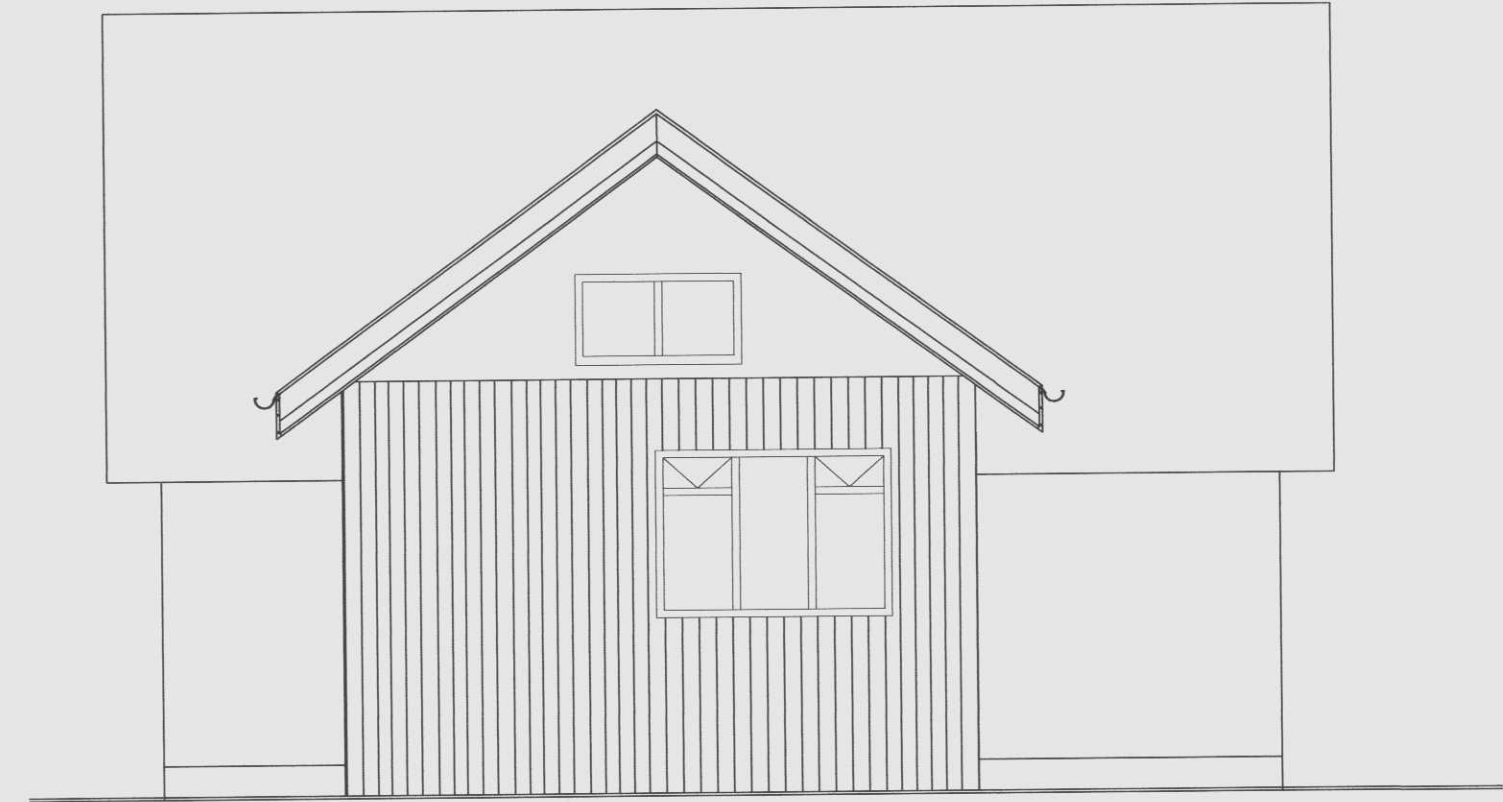


BAKHLID NORDUR 1:50

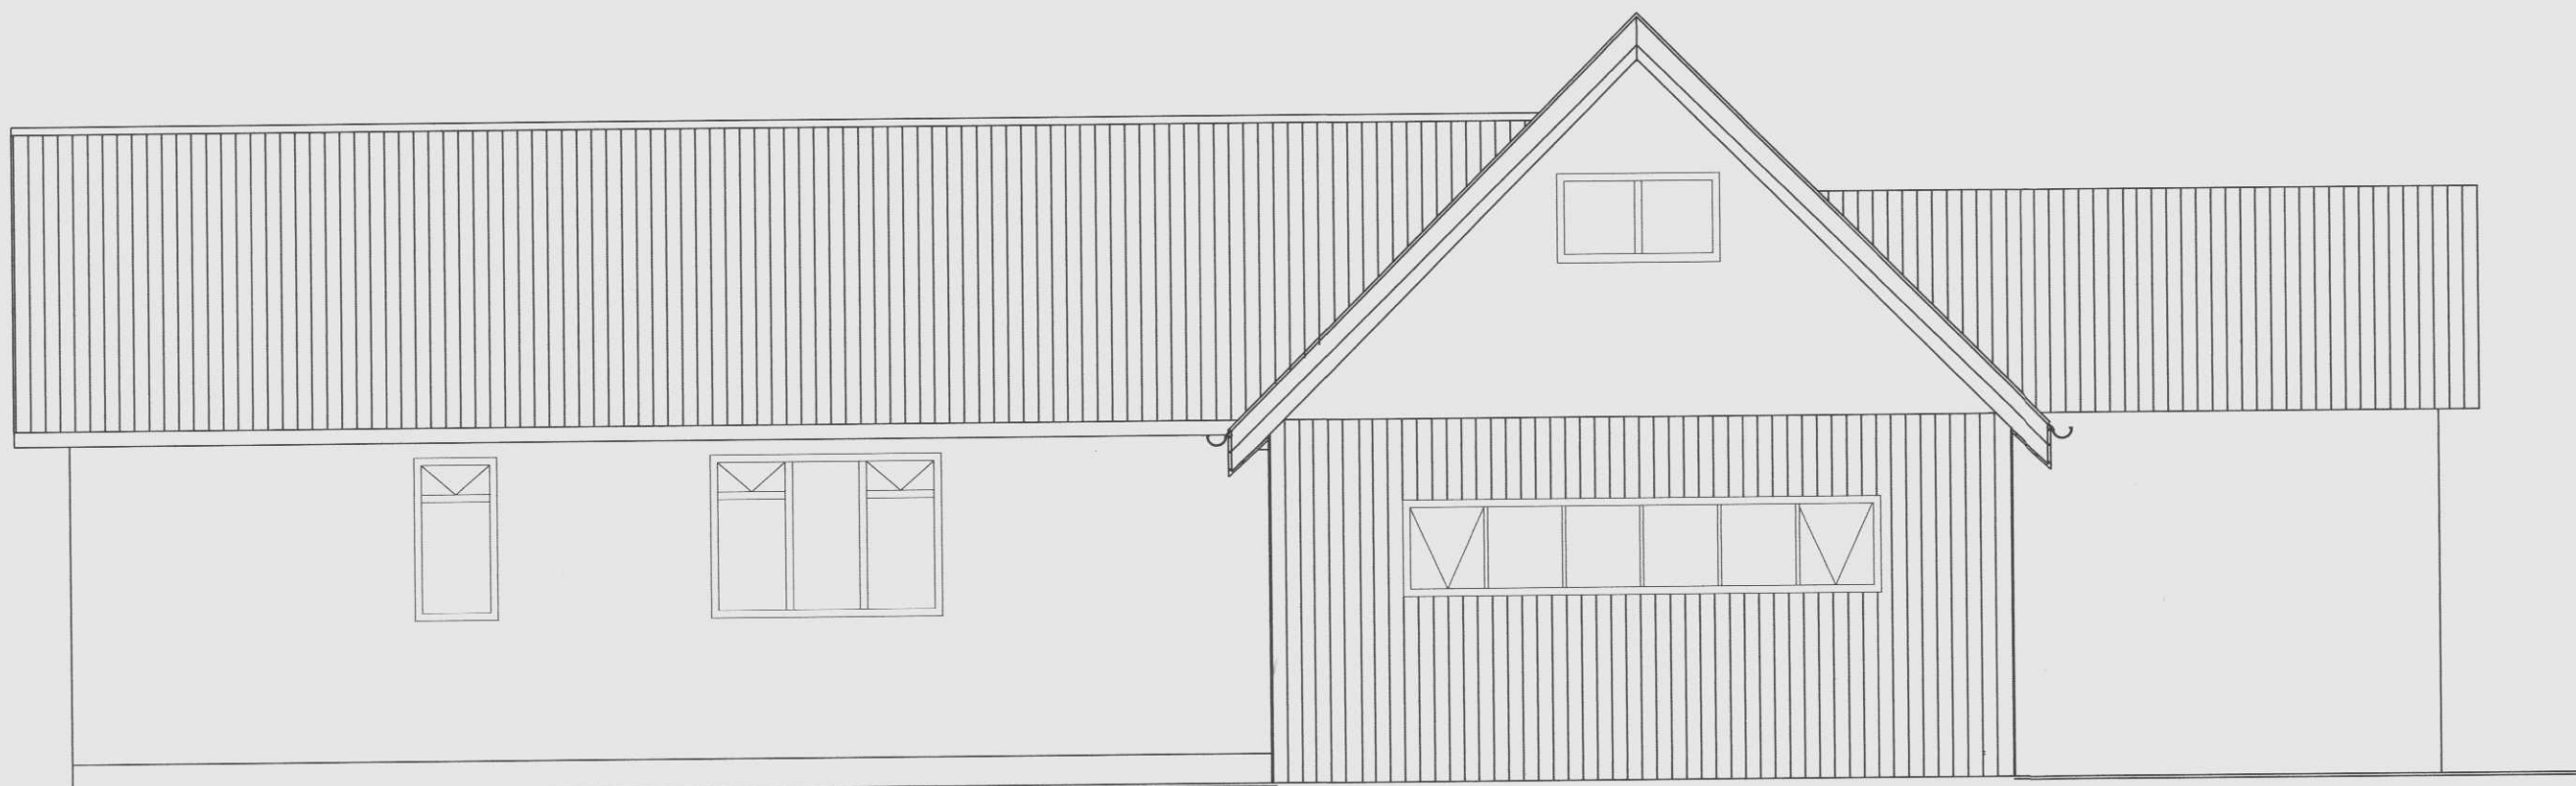

Bakhlid norður

FRAMHLID VESTUR 1:50

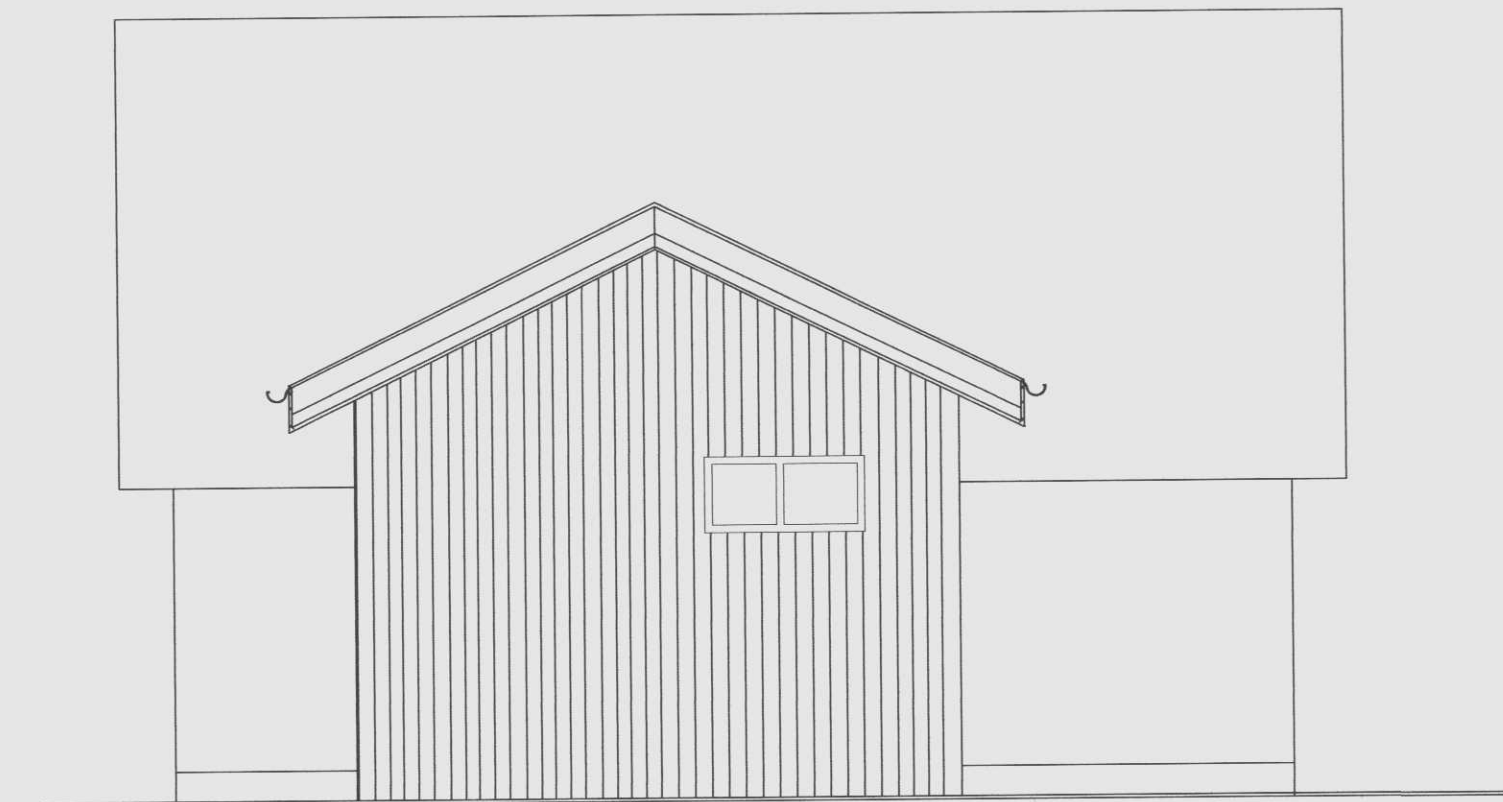

BR.	DAGS.	BREYTING	REIKN.	TEIKN.

SUMARHÚS SIGURDAR GUDMUNDSSONAR

MIDHÚSASKÓGI BISKUPSTUNGUM
ÚTLIT OG HLIDARMYNDIR

HANNAÐ/TEIKN. Sig.G./GG

ATH.

SAMÞYKKT

KT.

KVARDI 1:50

REYKJAVÍK 03.01.2003

VERKNR. TEIKN. NR. BR.

02288 1.01