


BYGGINGARFULLTRUI
 Samp. 16/5 2000
 BISKUPSTUNGNAHRE PPS

Hanna Gunnarsdóttir

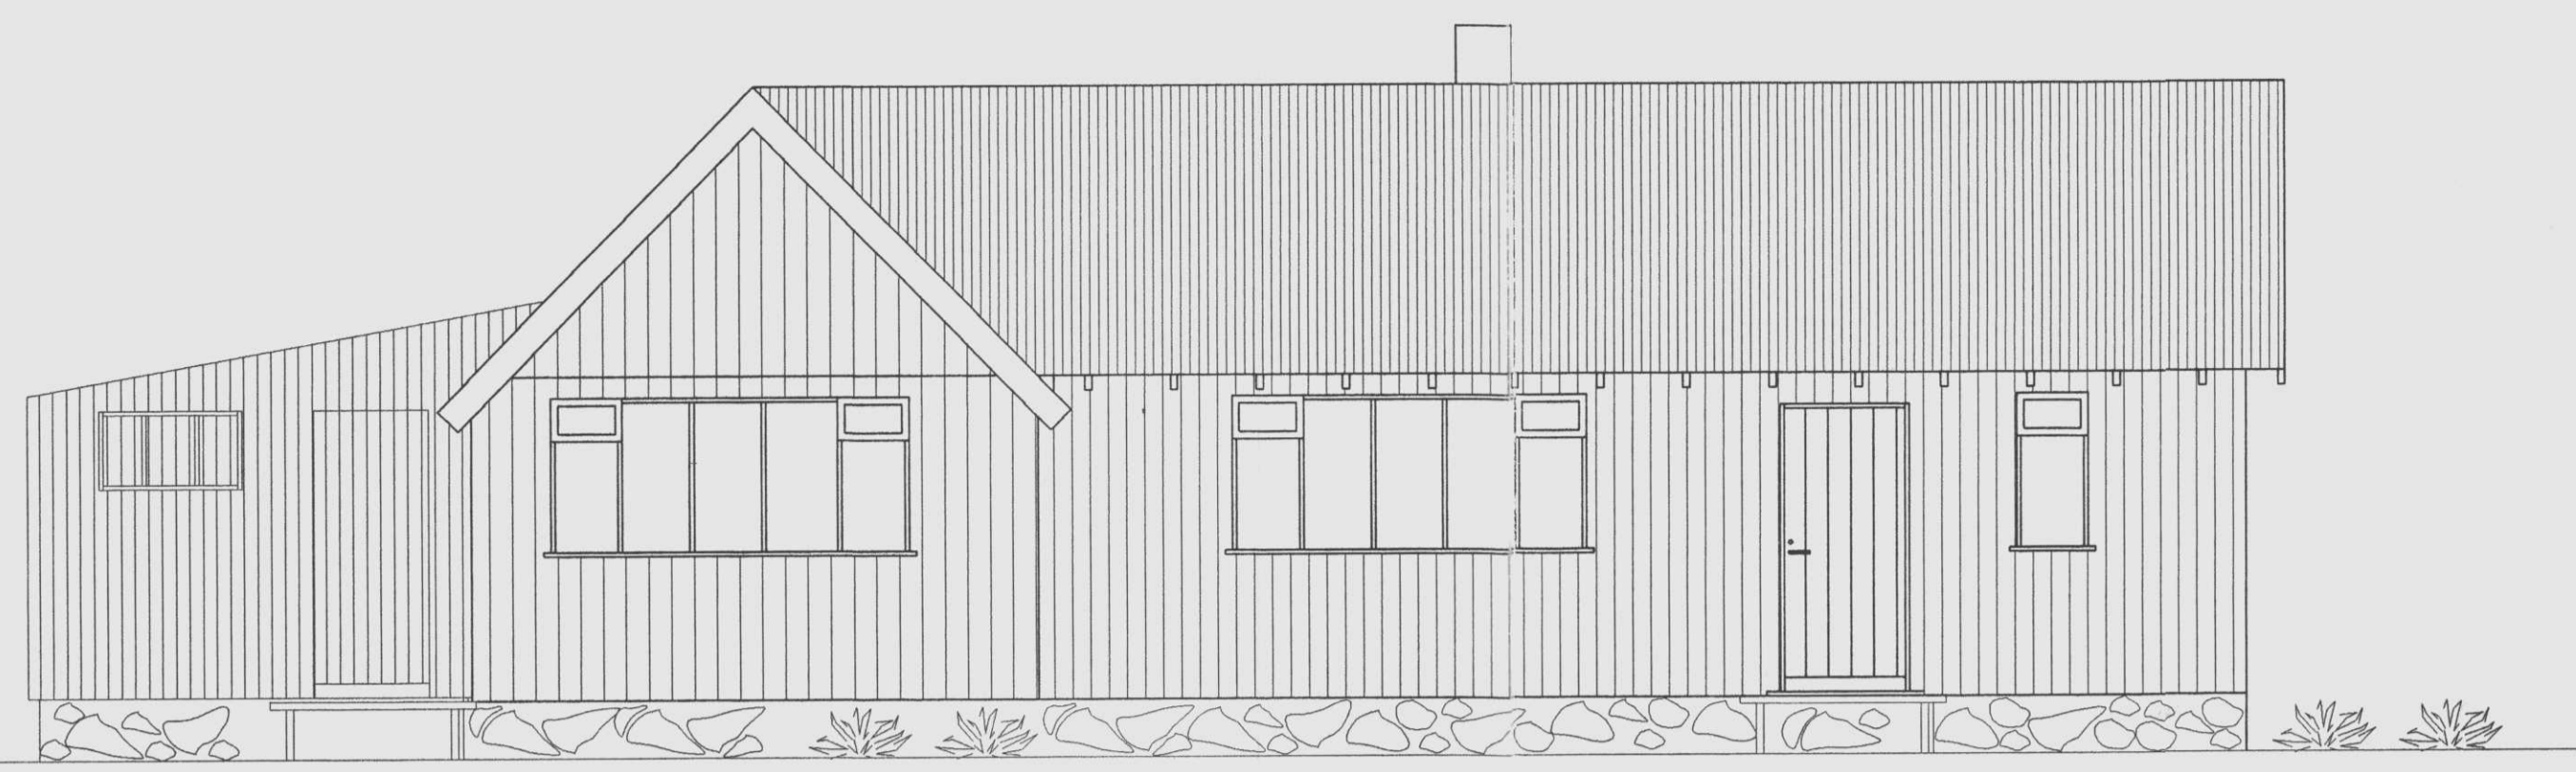

Útlit
 Mkv 1:50



Grunnmynd
 Mkv 1:50

Eyþór Sigurðsson húasasmíðameistari
 140462-3259

Sumarhús á landi Miðhúss Biskupstungnahreppi	
Verkeiti: Viðbygging	
Dags:	Mkv:
26.03.00	1:50
Hannað:	Teiknað
ES	EY