



GEYMSLUSKÚT SÍGURDAR GUÐMUNDSSONAR
 Á LANDI MIÐHUSS BISKUPSTUNGNAHREPRI M=1:50


BYGGINGARFULLTÖL
 Samp. 17/187
 BISKUPSTUNGNAHREPRI
 Hannes Einarsson

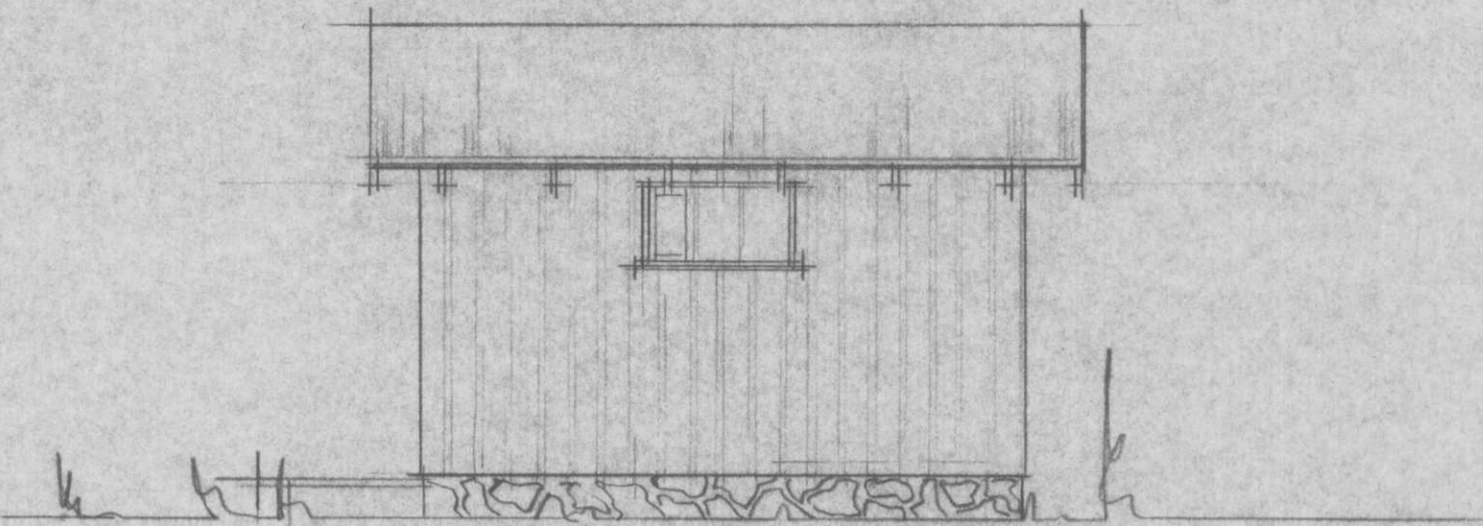


SUÐUR

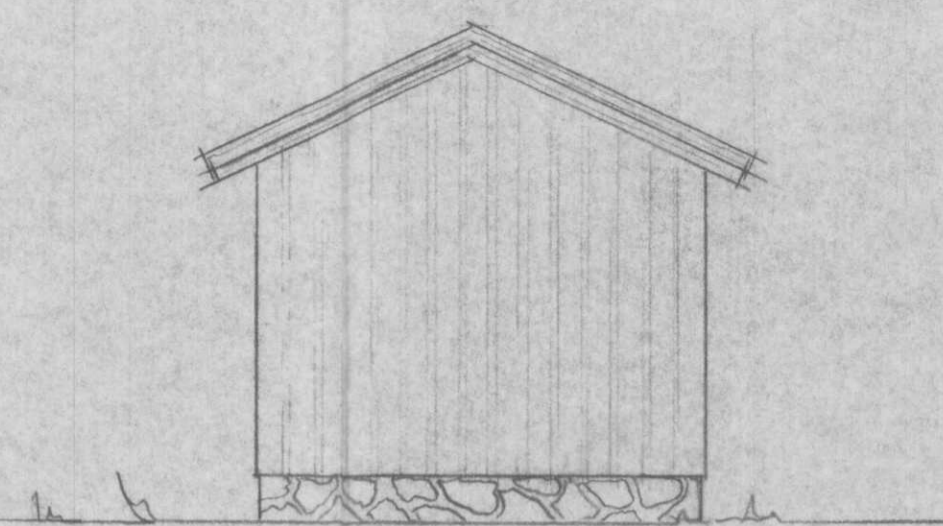


VESTUR

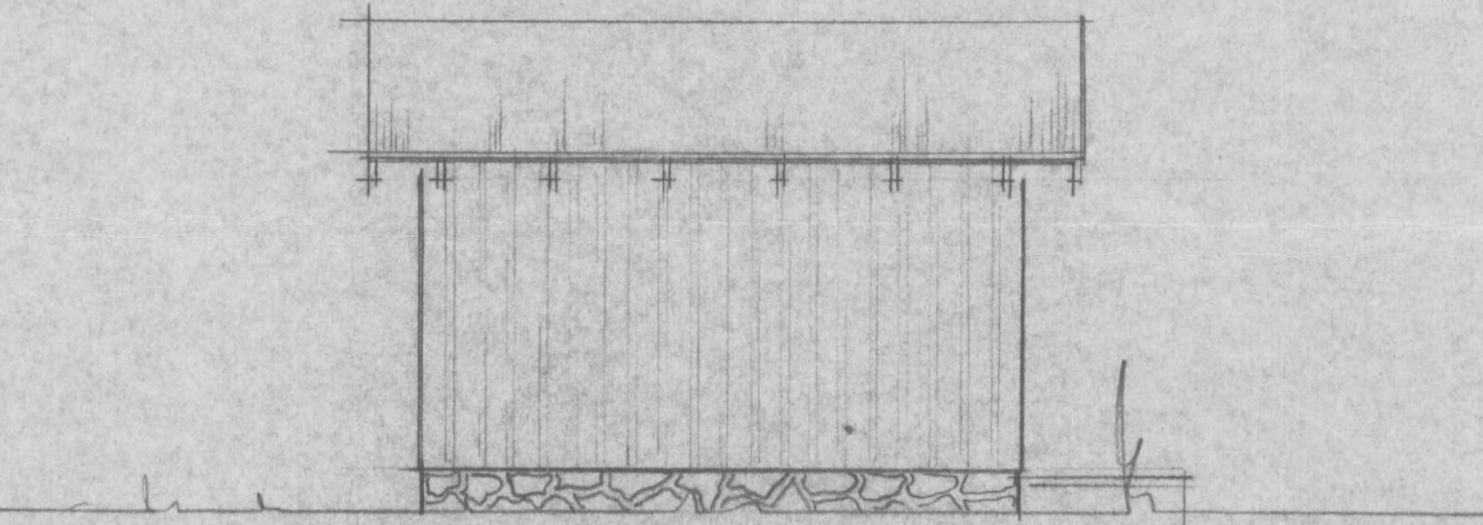

NORÐUR

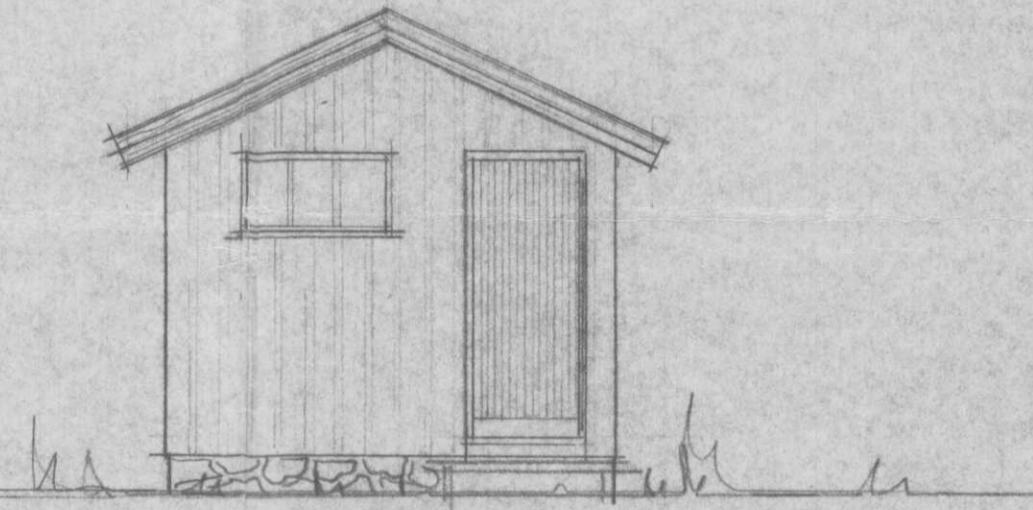


AUSTUR

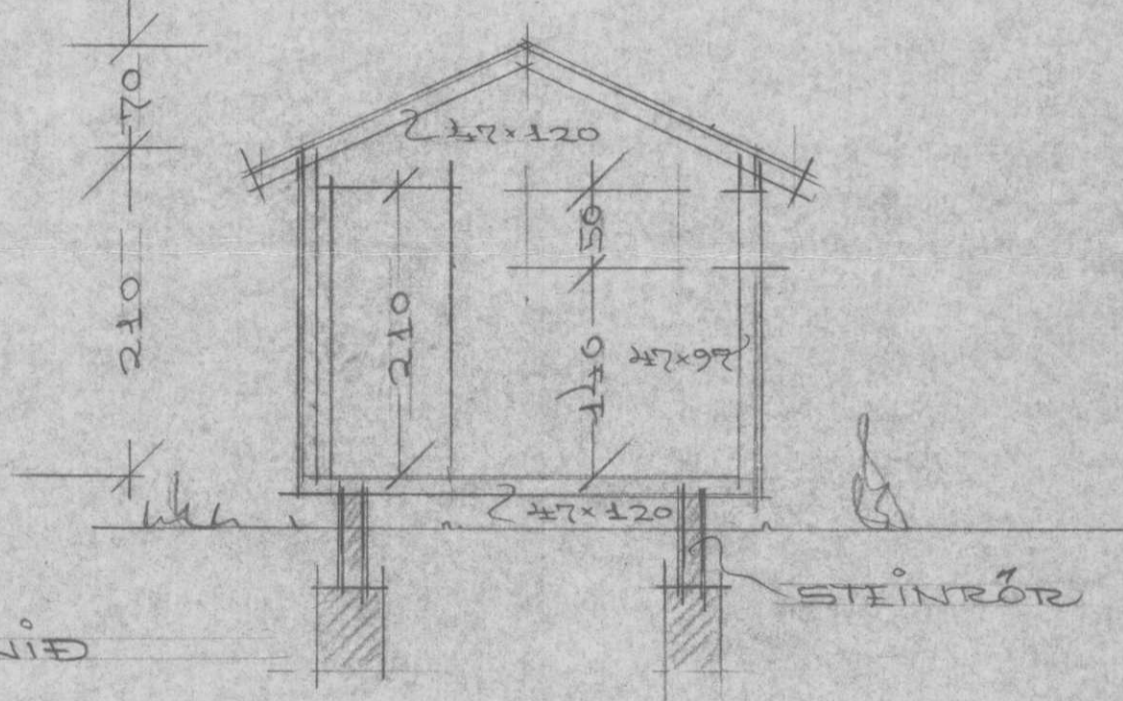

SNID

STEINRÖR

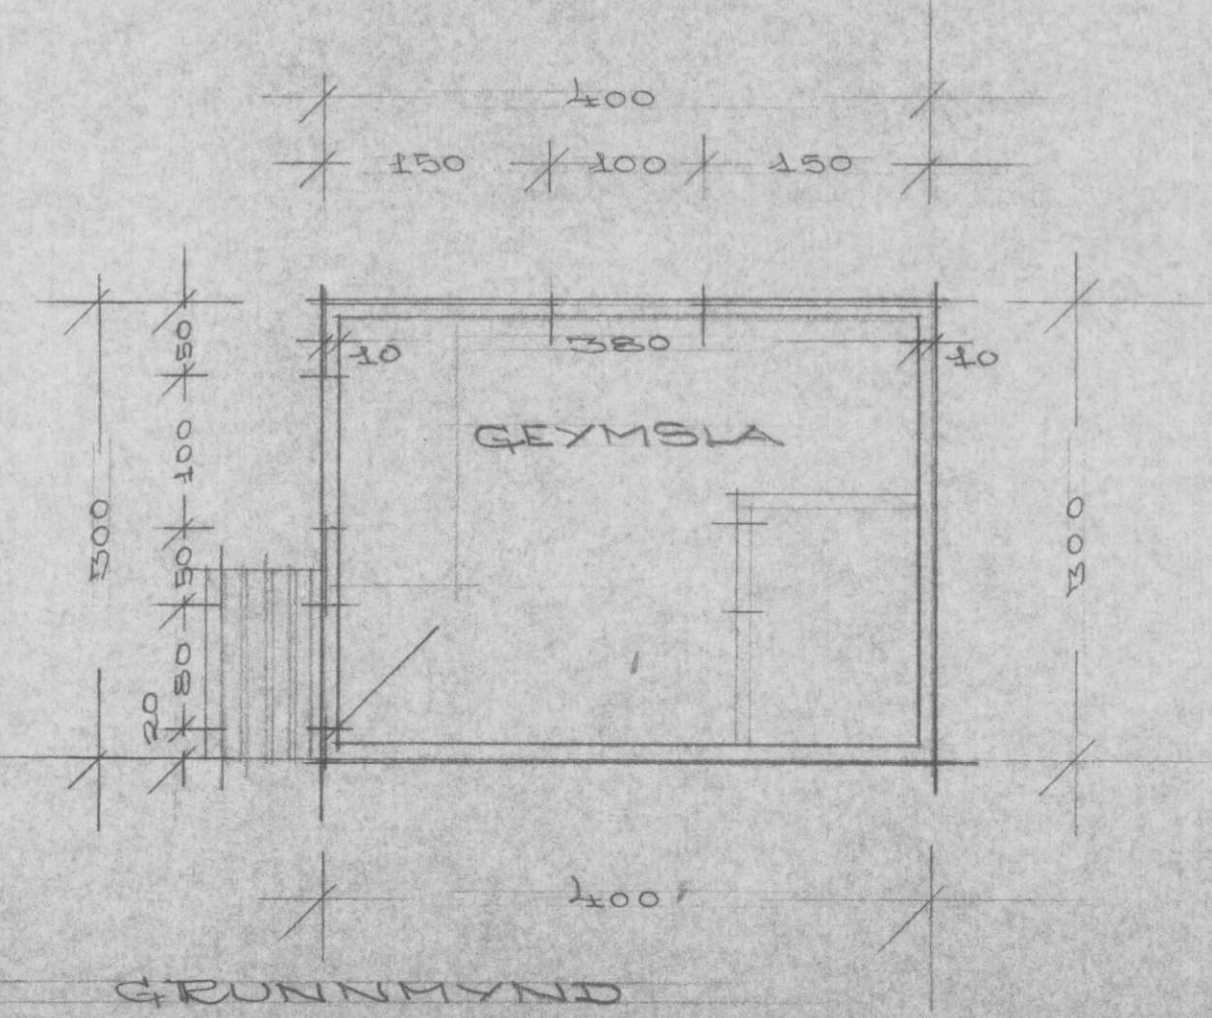

GRUNNMYND

AFSTÖÐUMYND ER Á
 TEIKNINGU AF SUKARHÚSI

REYKJAVÍK Í JAN. 1986
 Sig. P. Hallgrímsson
 F.T.F.I.