




GRUNNMYND 1:50

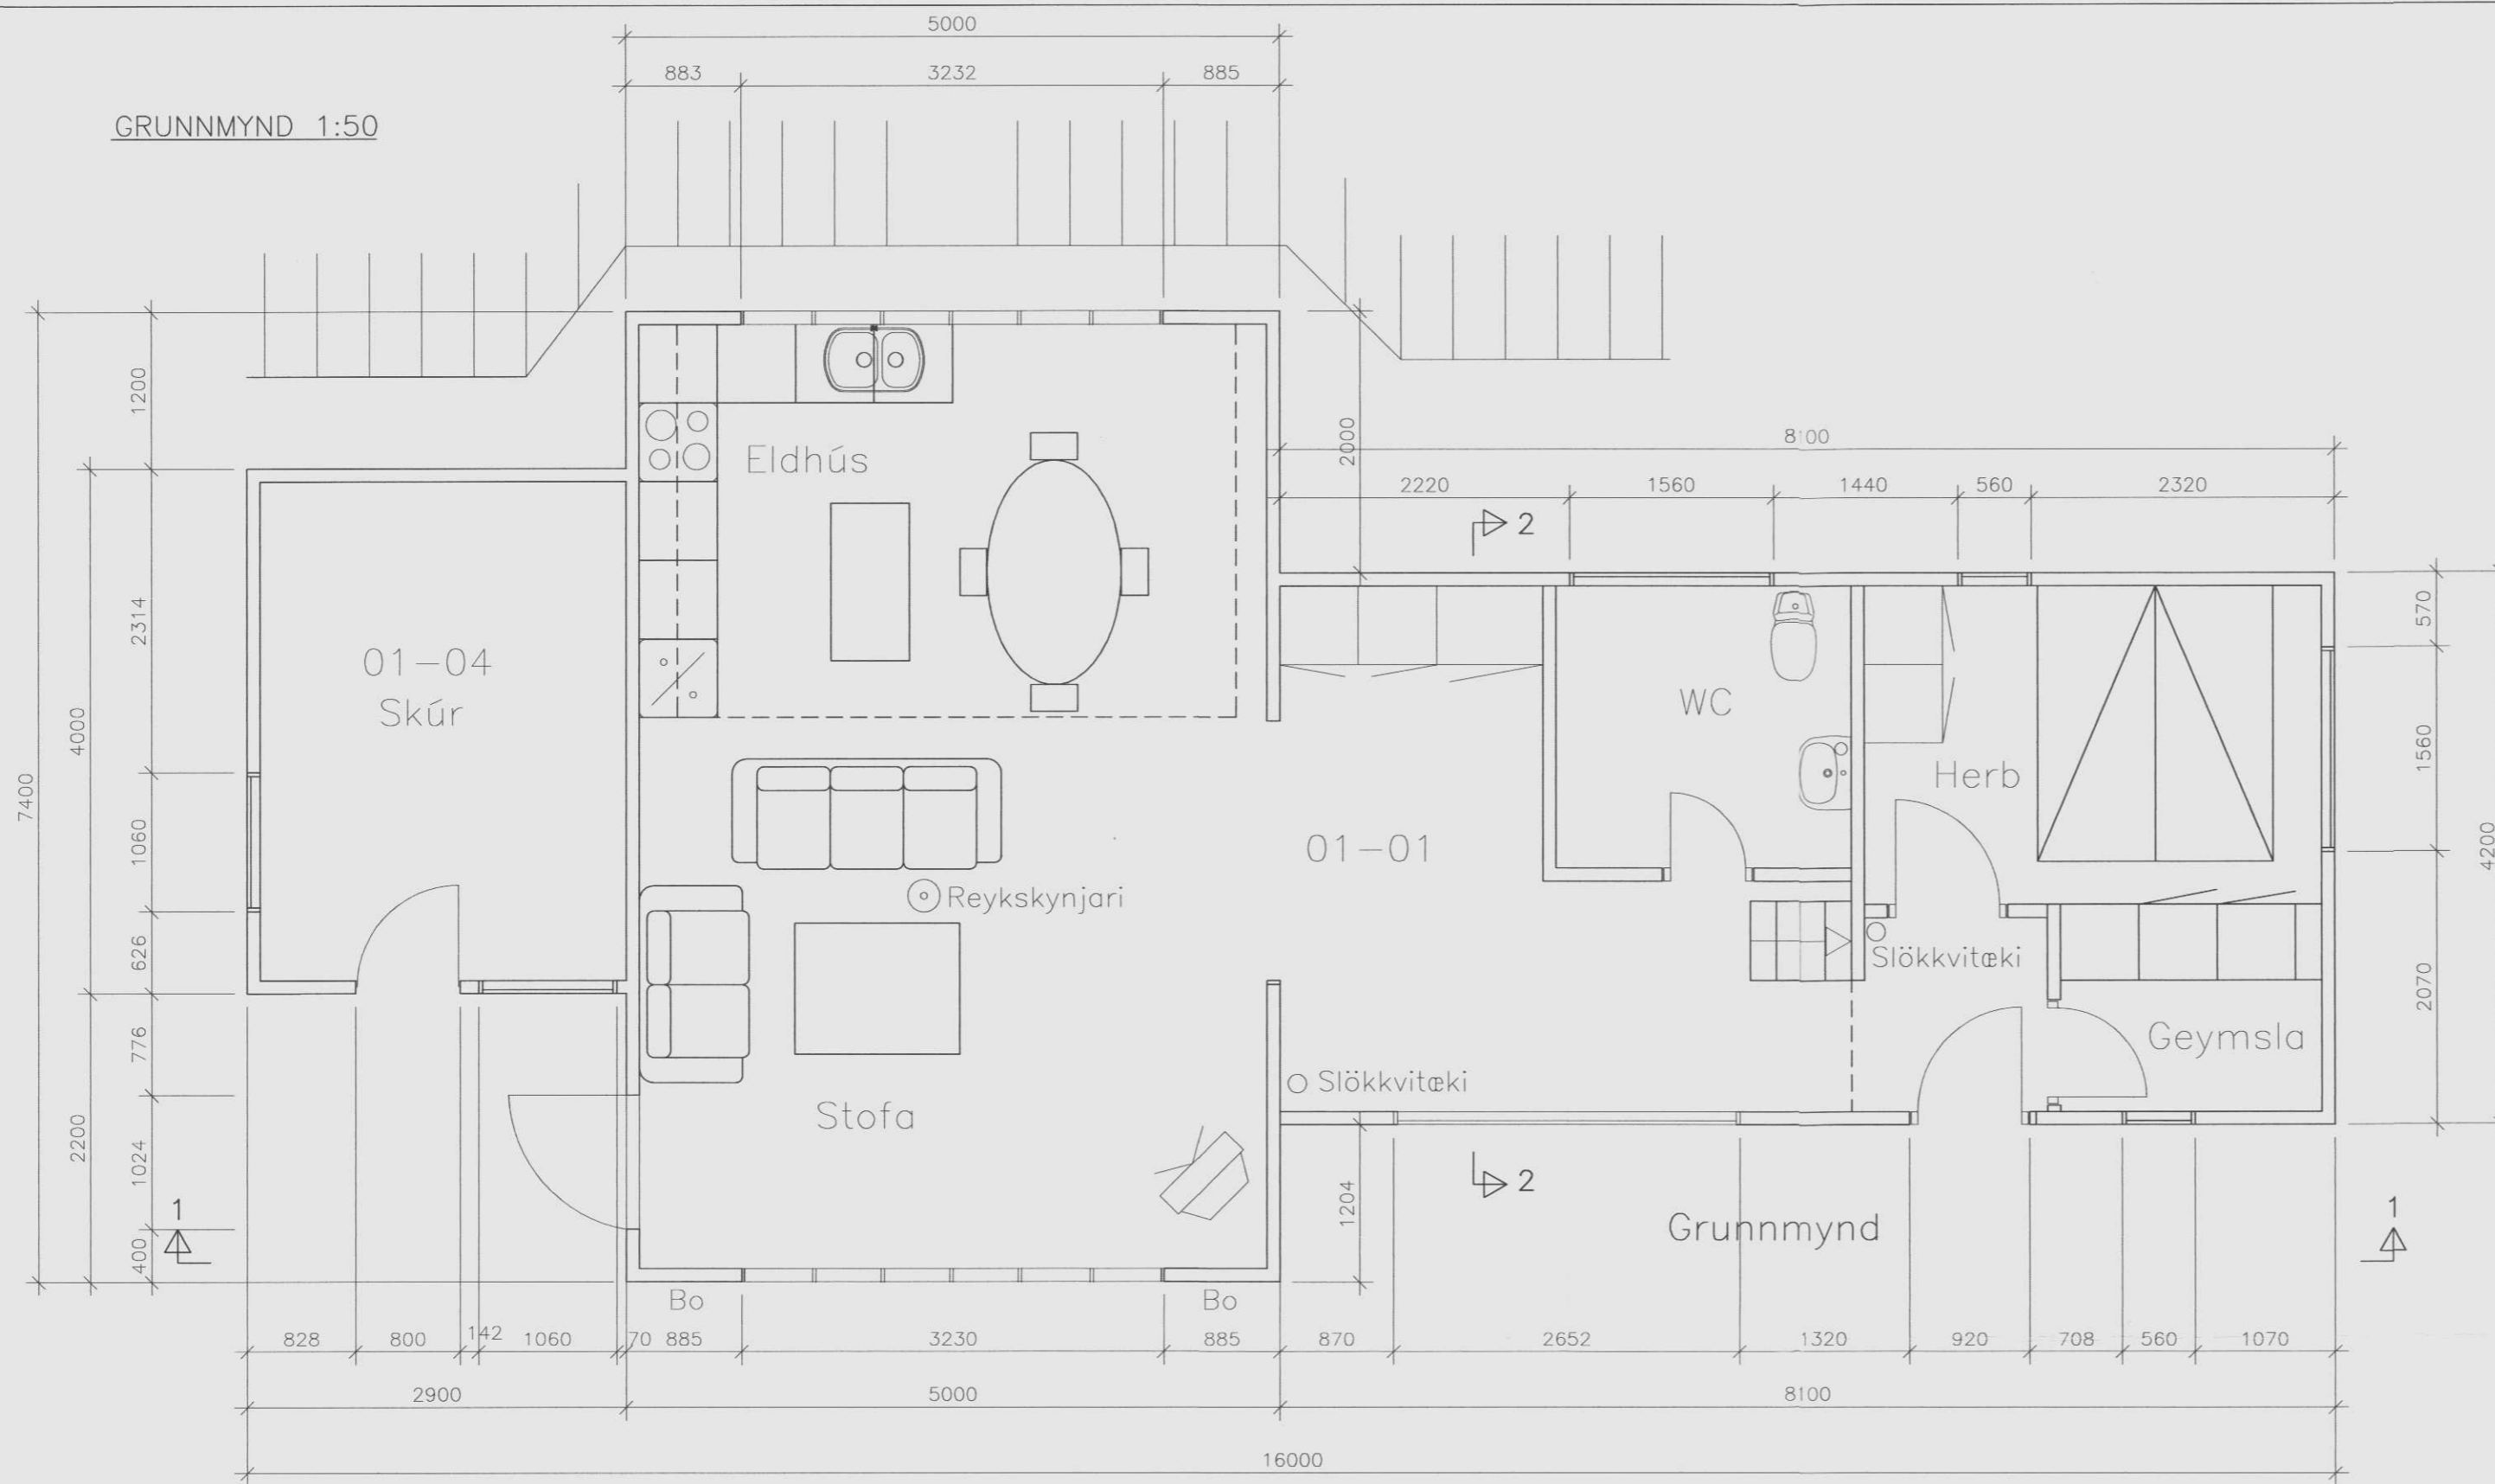

SNID 2-2 1:50

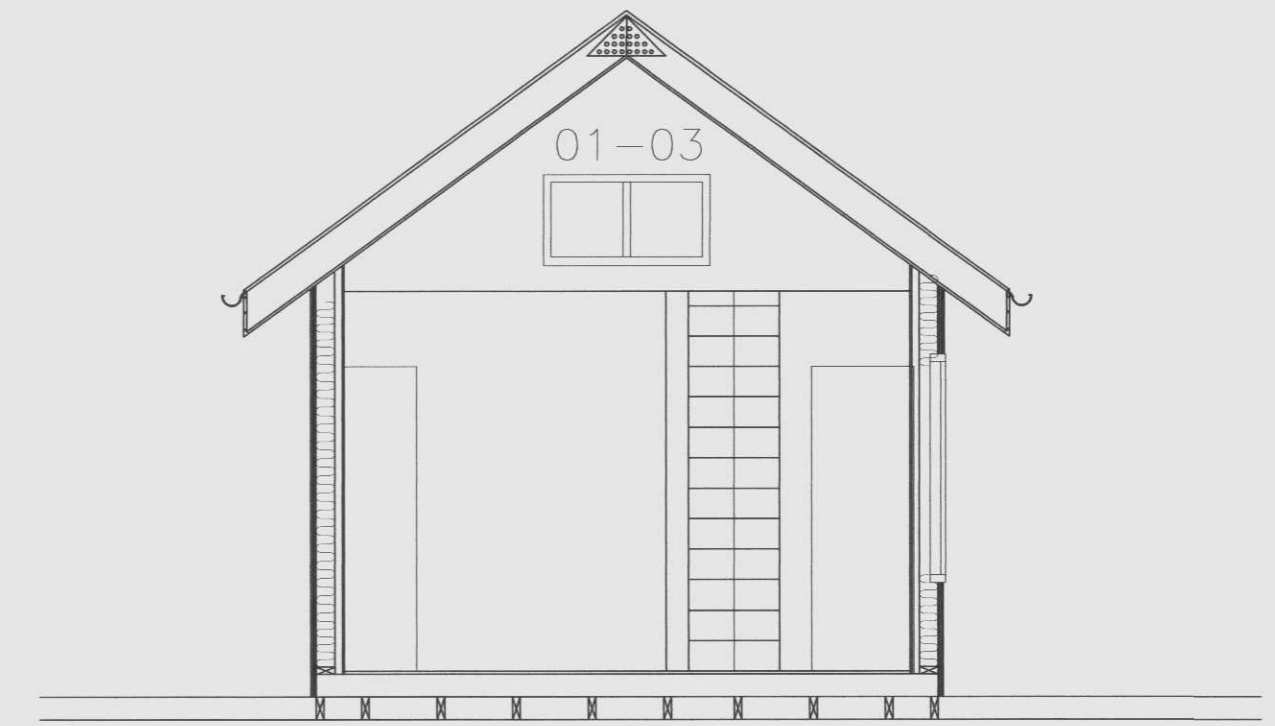

SNID 1-1 1:50

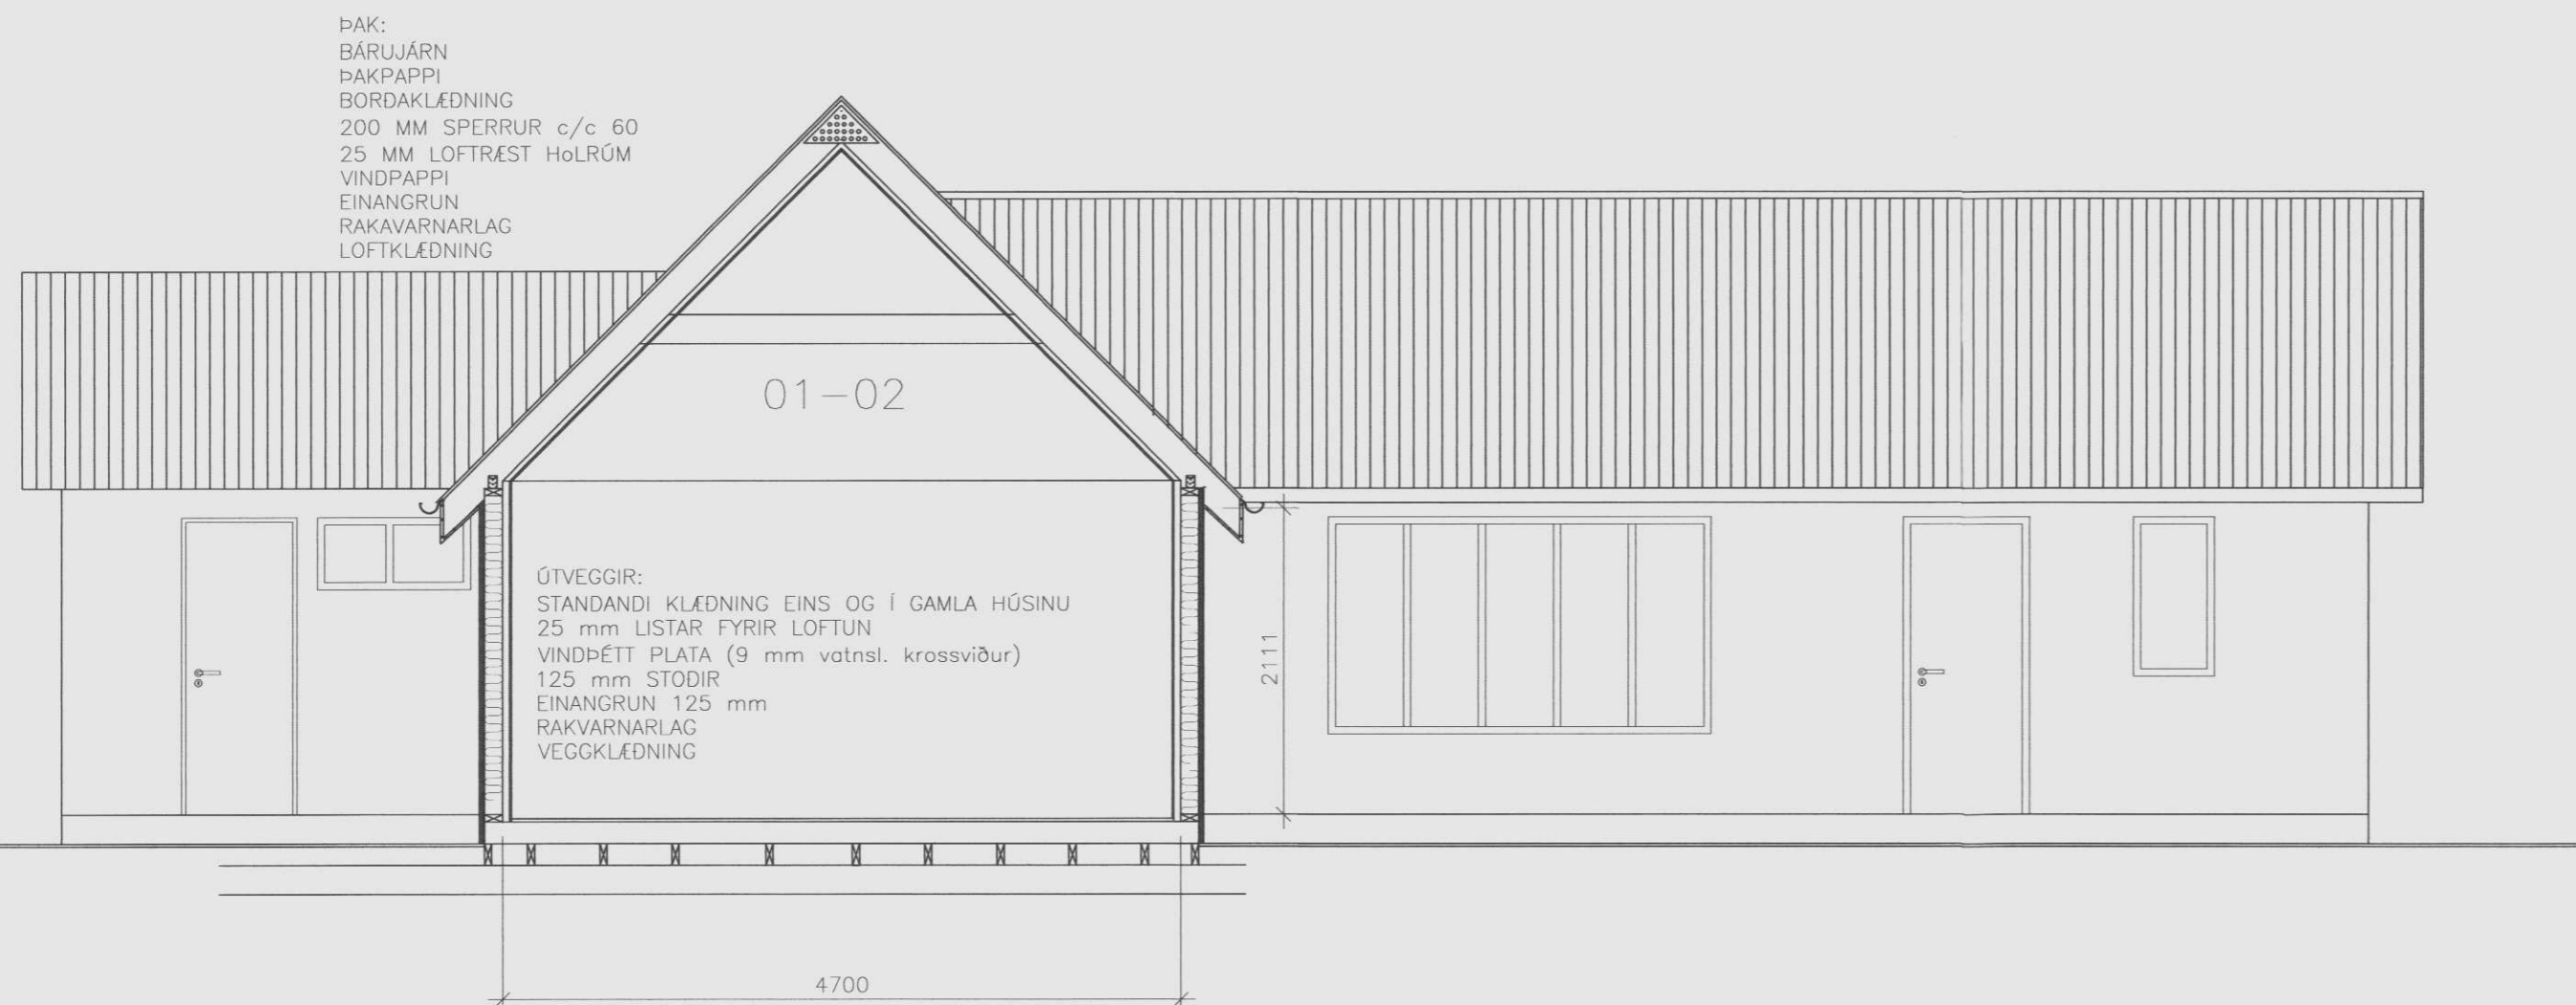

Stærð sumarhúss:

Birt flatarmál 87.1 m²

Brúttórúmmál 318.7 m³

BR. DAGS. BREYTING REIKN. TEIKN.

SUMARHÚS SIGURDAR GUDMUNDSSONAR

MÍDHÚSASKÓGI BISKUPSTUNGUM
 GRUNNMYND
 SNID

HANNAÐ/TEIKN. Sig.G./GG
 ATH.
 SAMÞYKKT
 KT.

KVARDI 1:50

REYKJAVÍK 03.01.2003

VERKNR. TEIKN. NR. BR.
 02288 1.01