




VESTURHLID

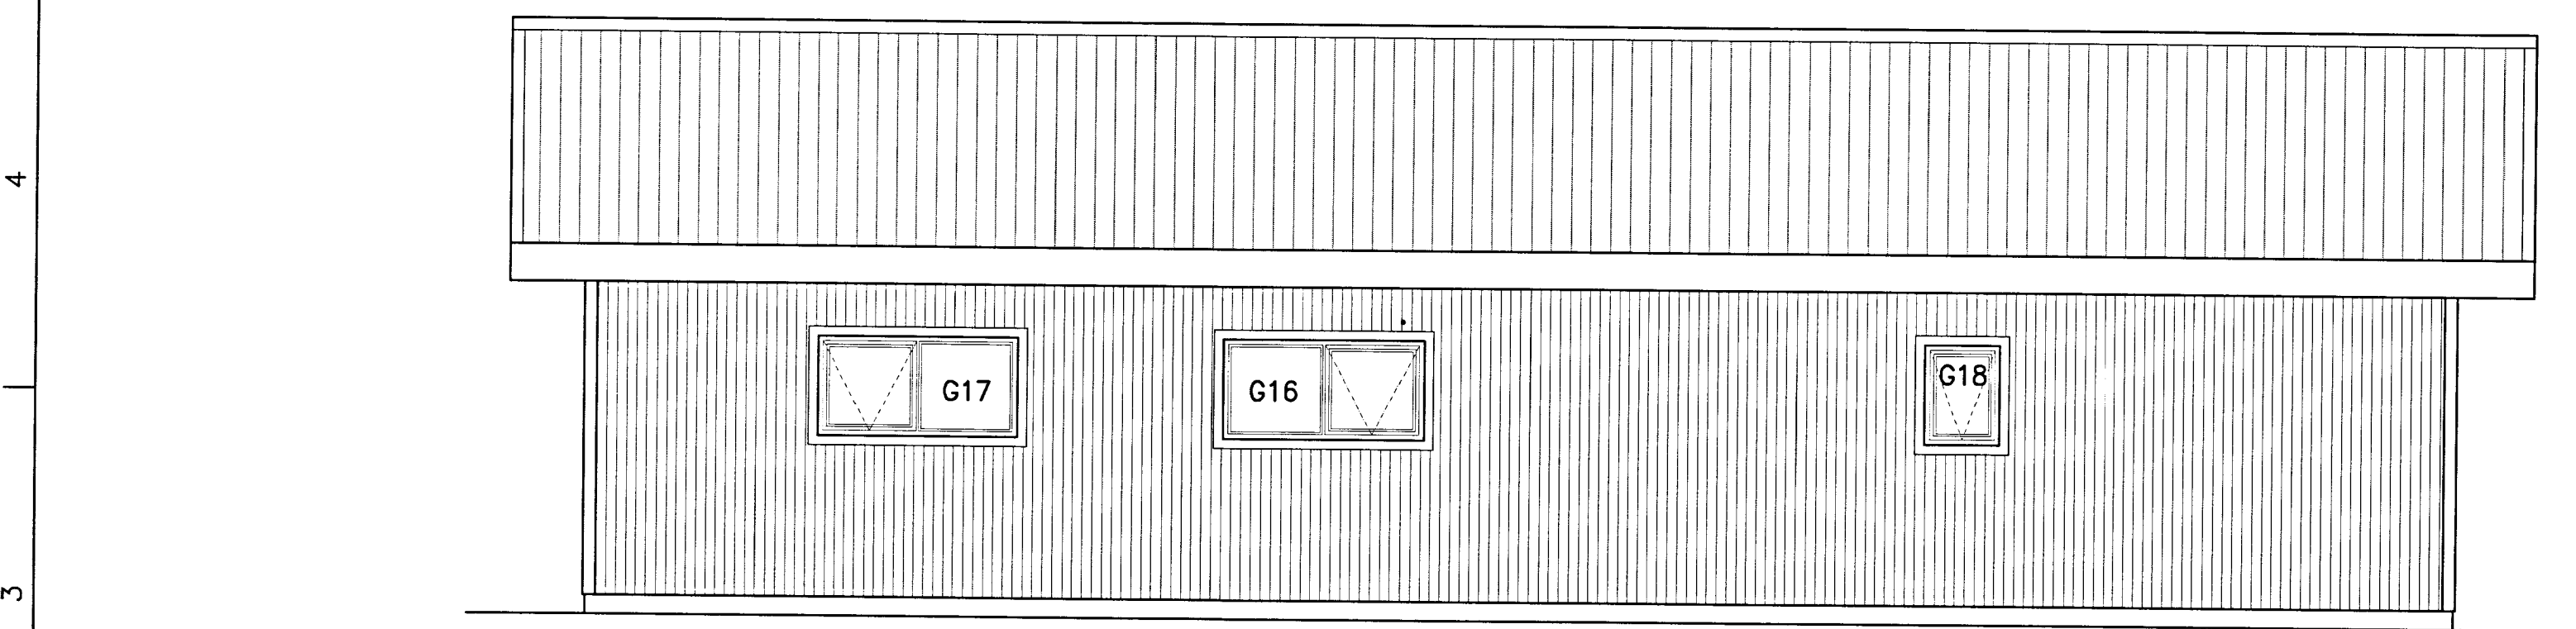

AUSTURHLID

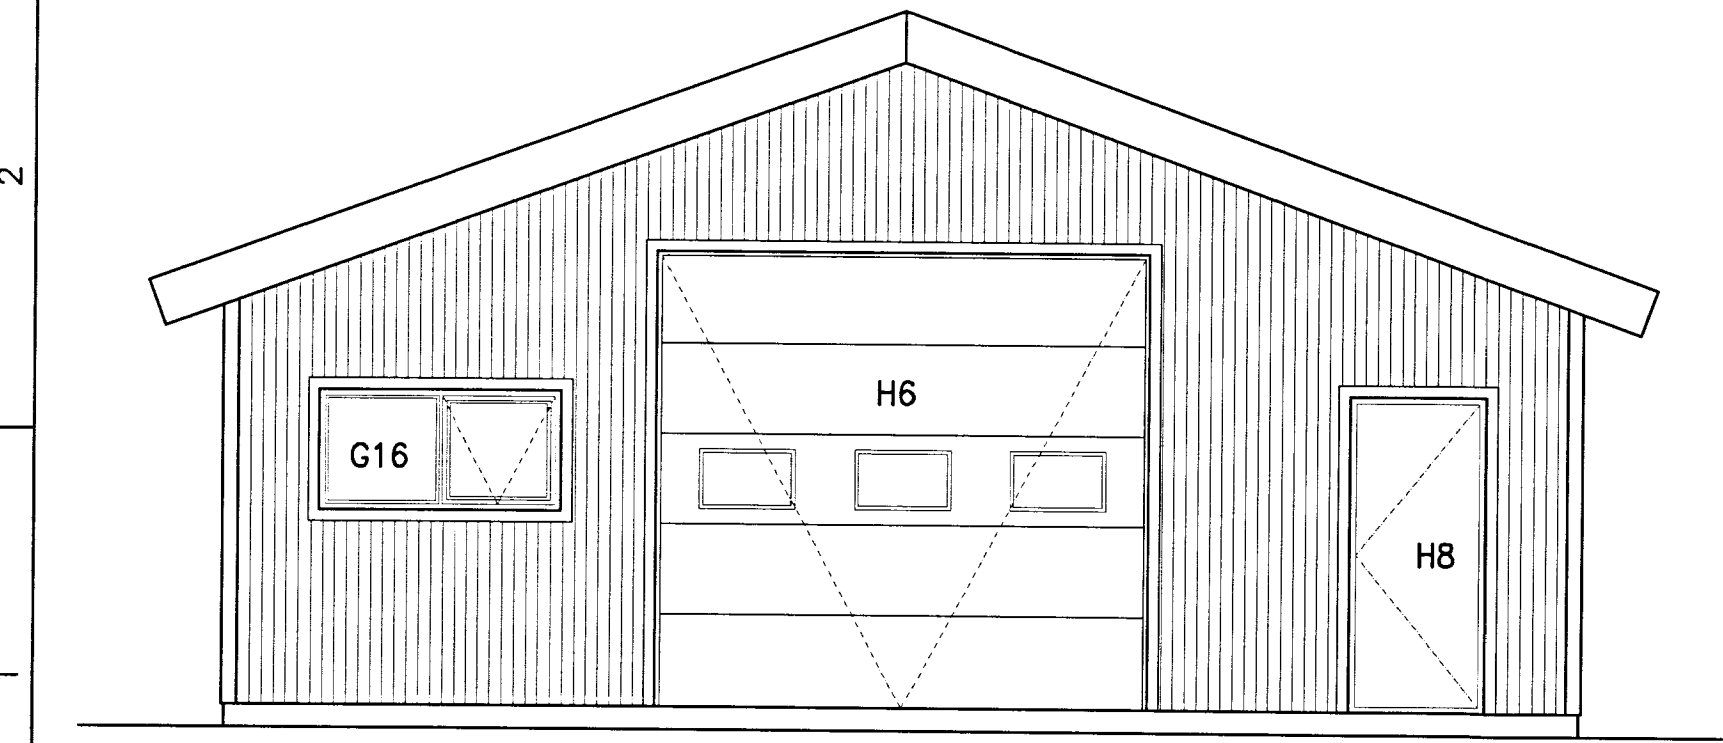

SUDURHLID

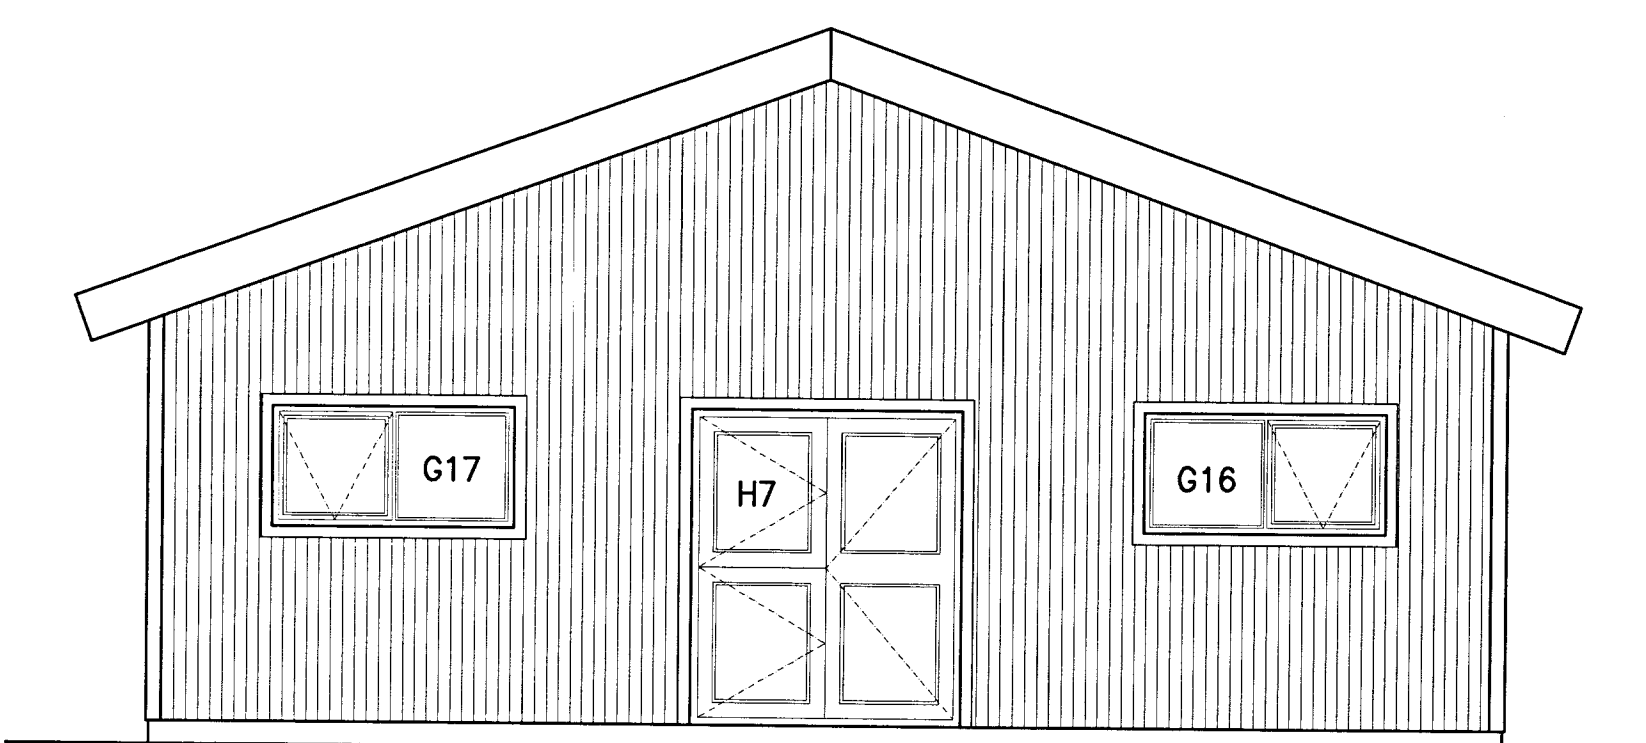

NORDURHLID

MÖTTUKID
 11 SEPT. 2013
Gudbjörn Þorláksson
 Byggingafræðingur

NR.	DAGS.	BREYTING

SKÝRINGAR

18/4'12 *[Signature]*
 SÆMUNDUR EIRIKSSON 261249-2949

LÓMSSTAÐIR
 ÚR LANDI HAMARSHOLTS
 GNÚPVERJAHREPPUR



KLÖPP ARKITEKTAR-VERKFRÉÐINGAR EHF
 NETHYL 2E, PÓSTHÓLF 10050, 130 REYKJAVÍK
 SÍMI 577 2277, 699 7747 - klopp@simnet.is

HEITI TEIKN.	MÁLTEIKNING-ÓTLIT		
	VÉLAGEYMSLA-HESTHÚS		
MELIKVARDI	1:50	DAGS.	FEB 2011
TEIKNING	D 007	VERK	V 11-301
BREYTING		YFIRFARID	S.E.