



AUSTURHLID

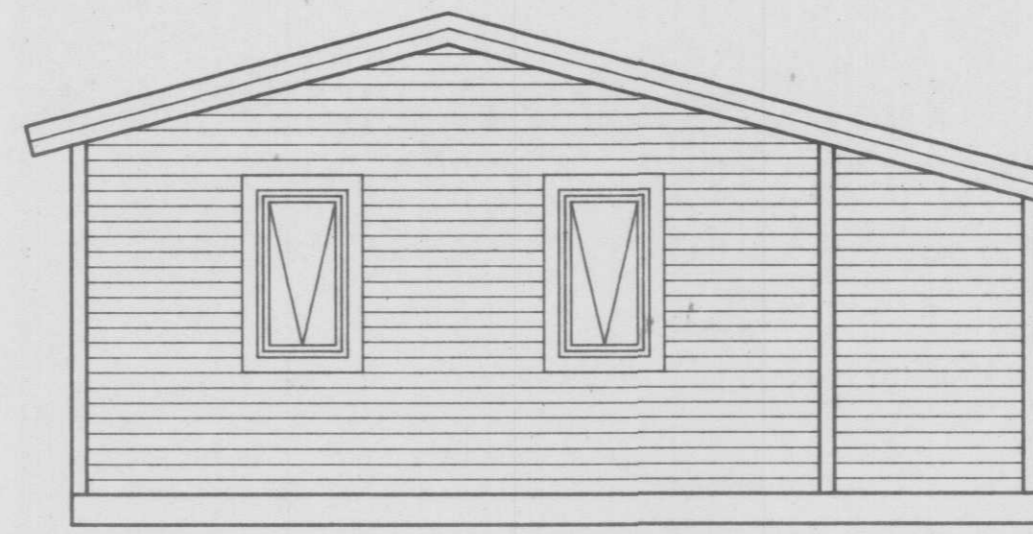


NORDURHLID



Agnar Magnússon

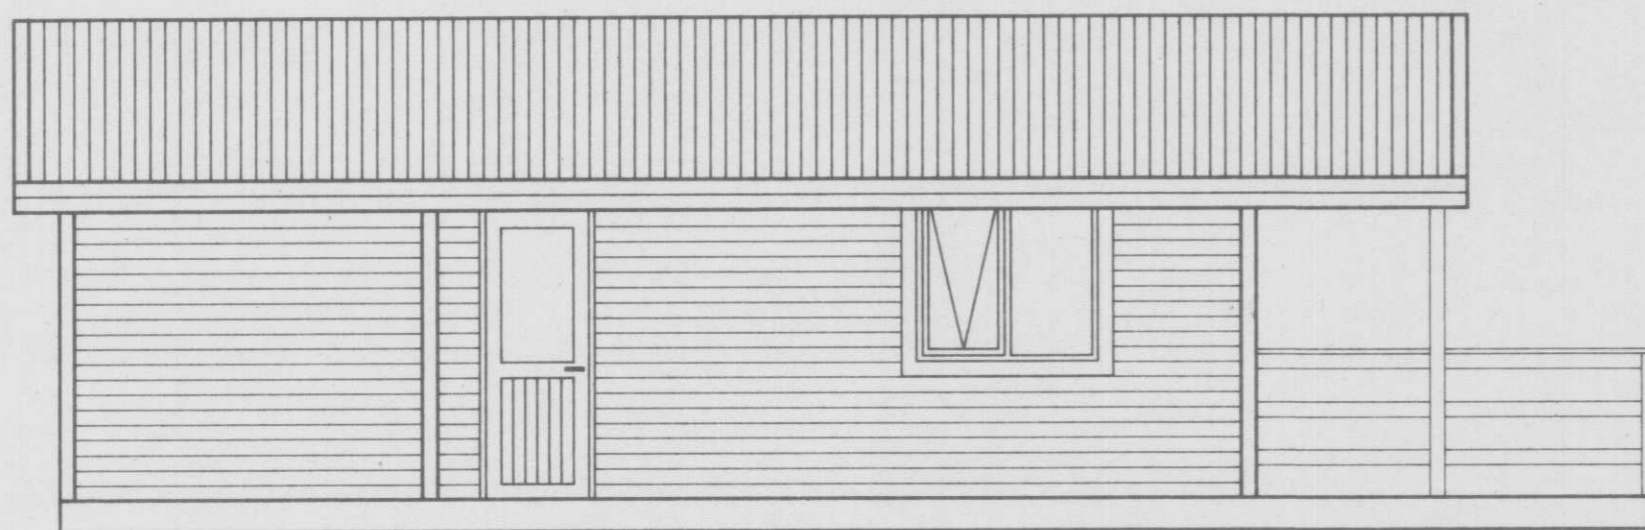

VESTURHLID

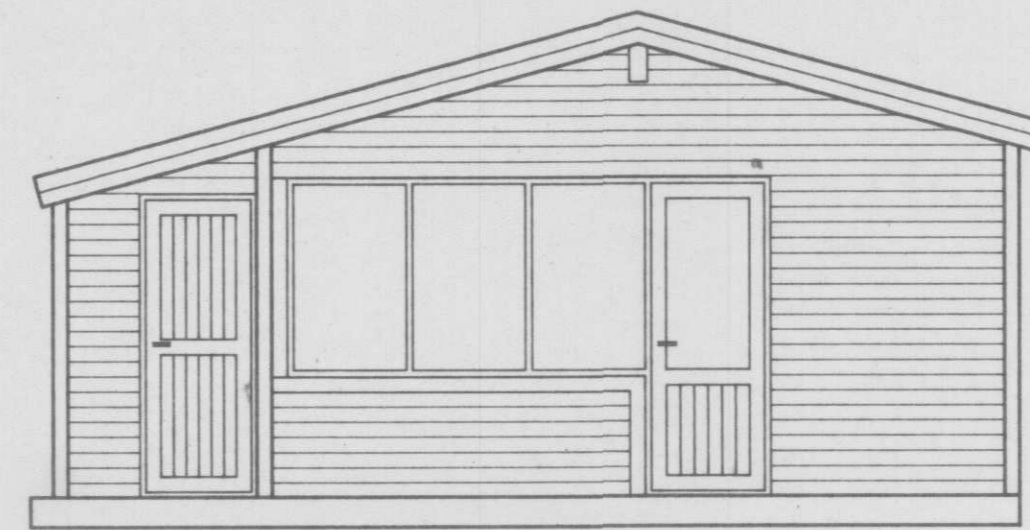


SUDURHLID


HÚSAGERÐ FÍFA SÓL 40

STÆRD	40,0 M ²
VERÖND	28,9 M ²
SAMTALS	<u>68,9 M²</u>

- ⊕ REYKSKYNJARI
- SLÖKKVITÆKI

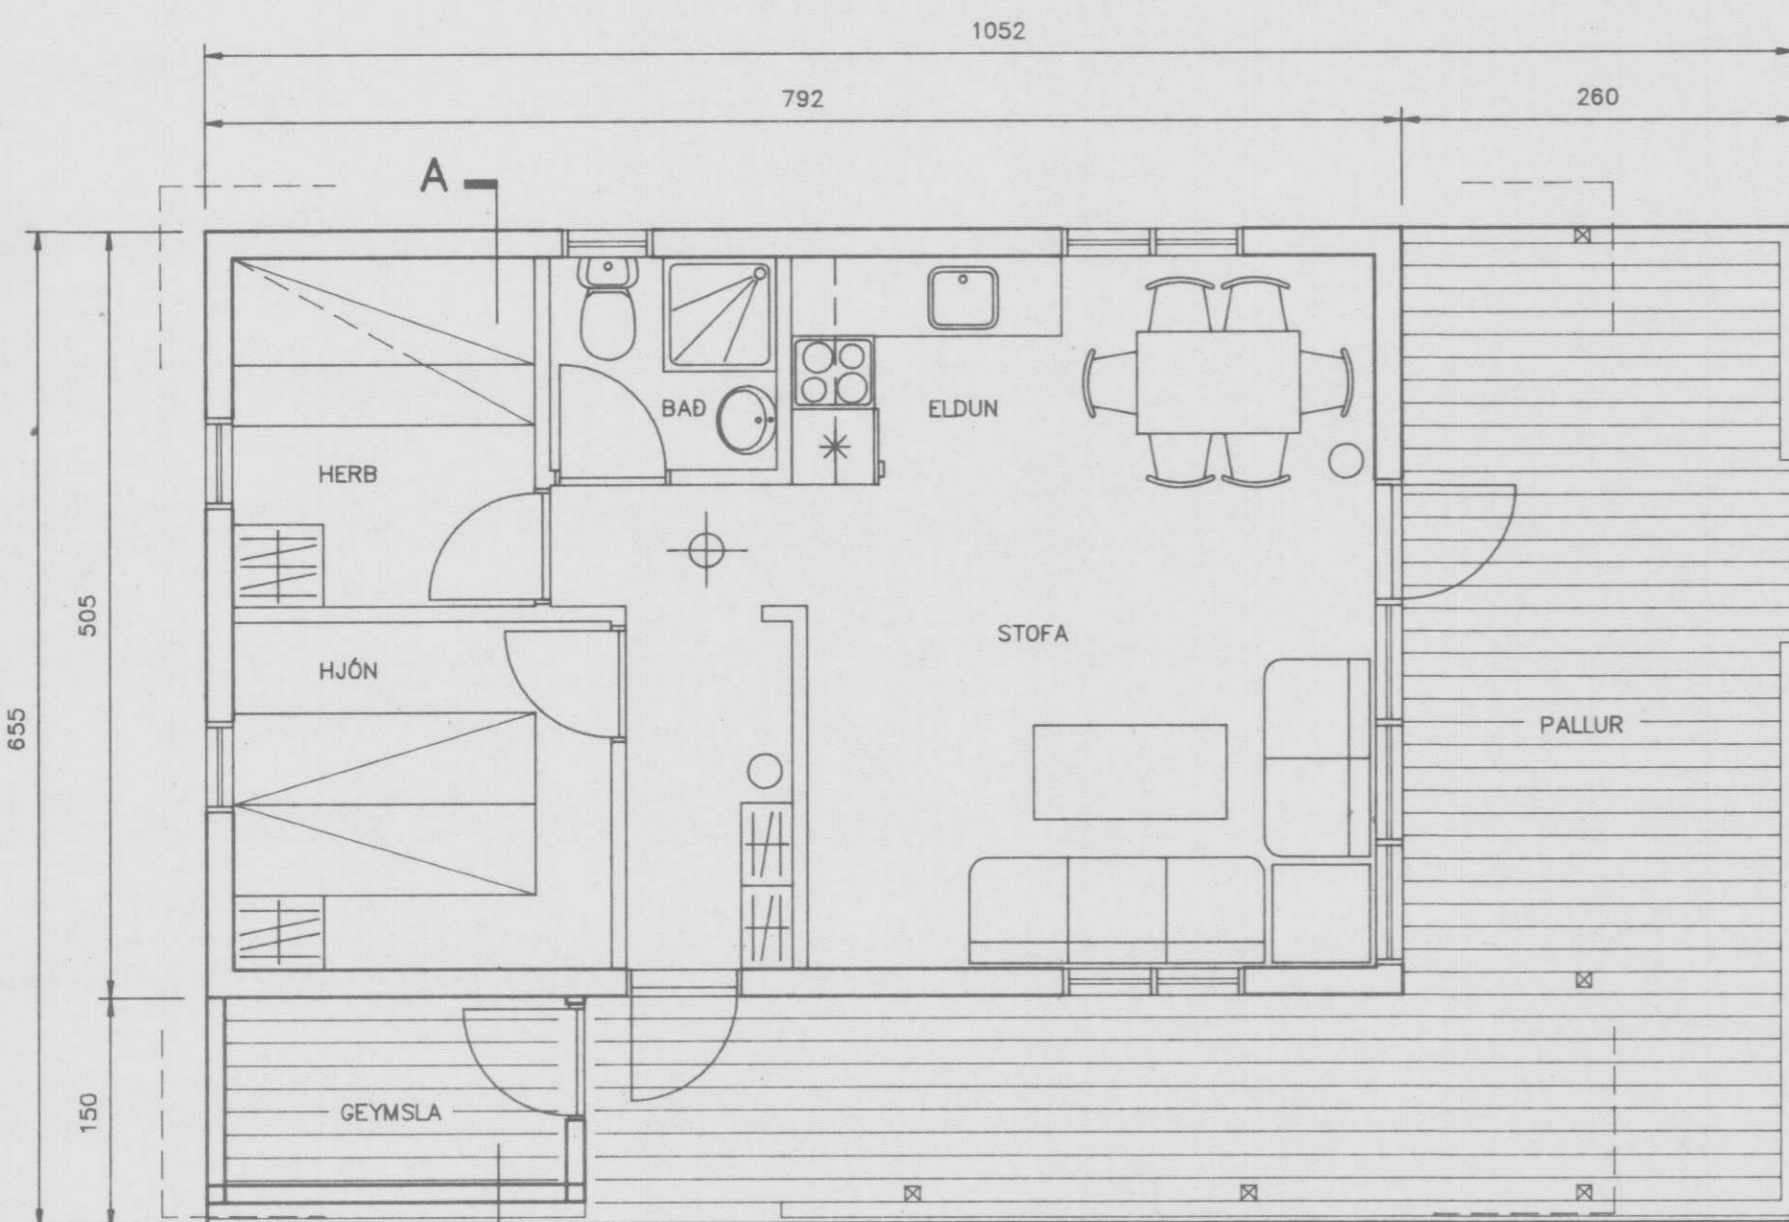

GRUNNMYND

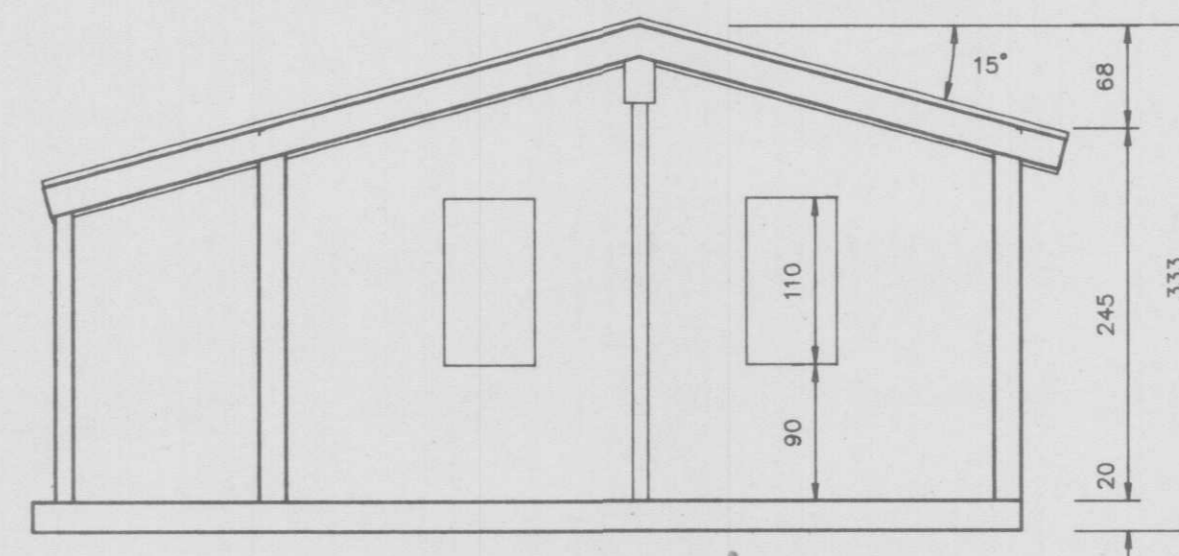

SNEIDING A-A



TEIKNISTOFA AGNARS MAGNÚSSONAR
ARNARHRAUNI NR.47, HAFNARFIRÐI. SÍMI: 91-651412

BALDVIN HELGASON, Kt. 041038-2179 SMYRLAHRAUNI 37, 220 HAFNARFIRÐI, S:52250	TEIKNING NR. A05-1- 1
M=1:50	HAFNARFIRÐI Í MAÍ 1993
SUMARHÚS Í LANDI NORDURKOTS, GRÍMSNESHREPPI. LÖD NR.9 FINNHEIDARVEG.	

Agnar Magnússon FVÉ