


2 STK 2" x 8"
2" x 5"

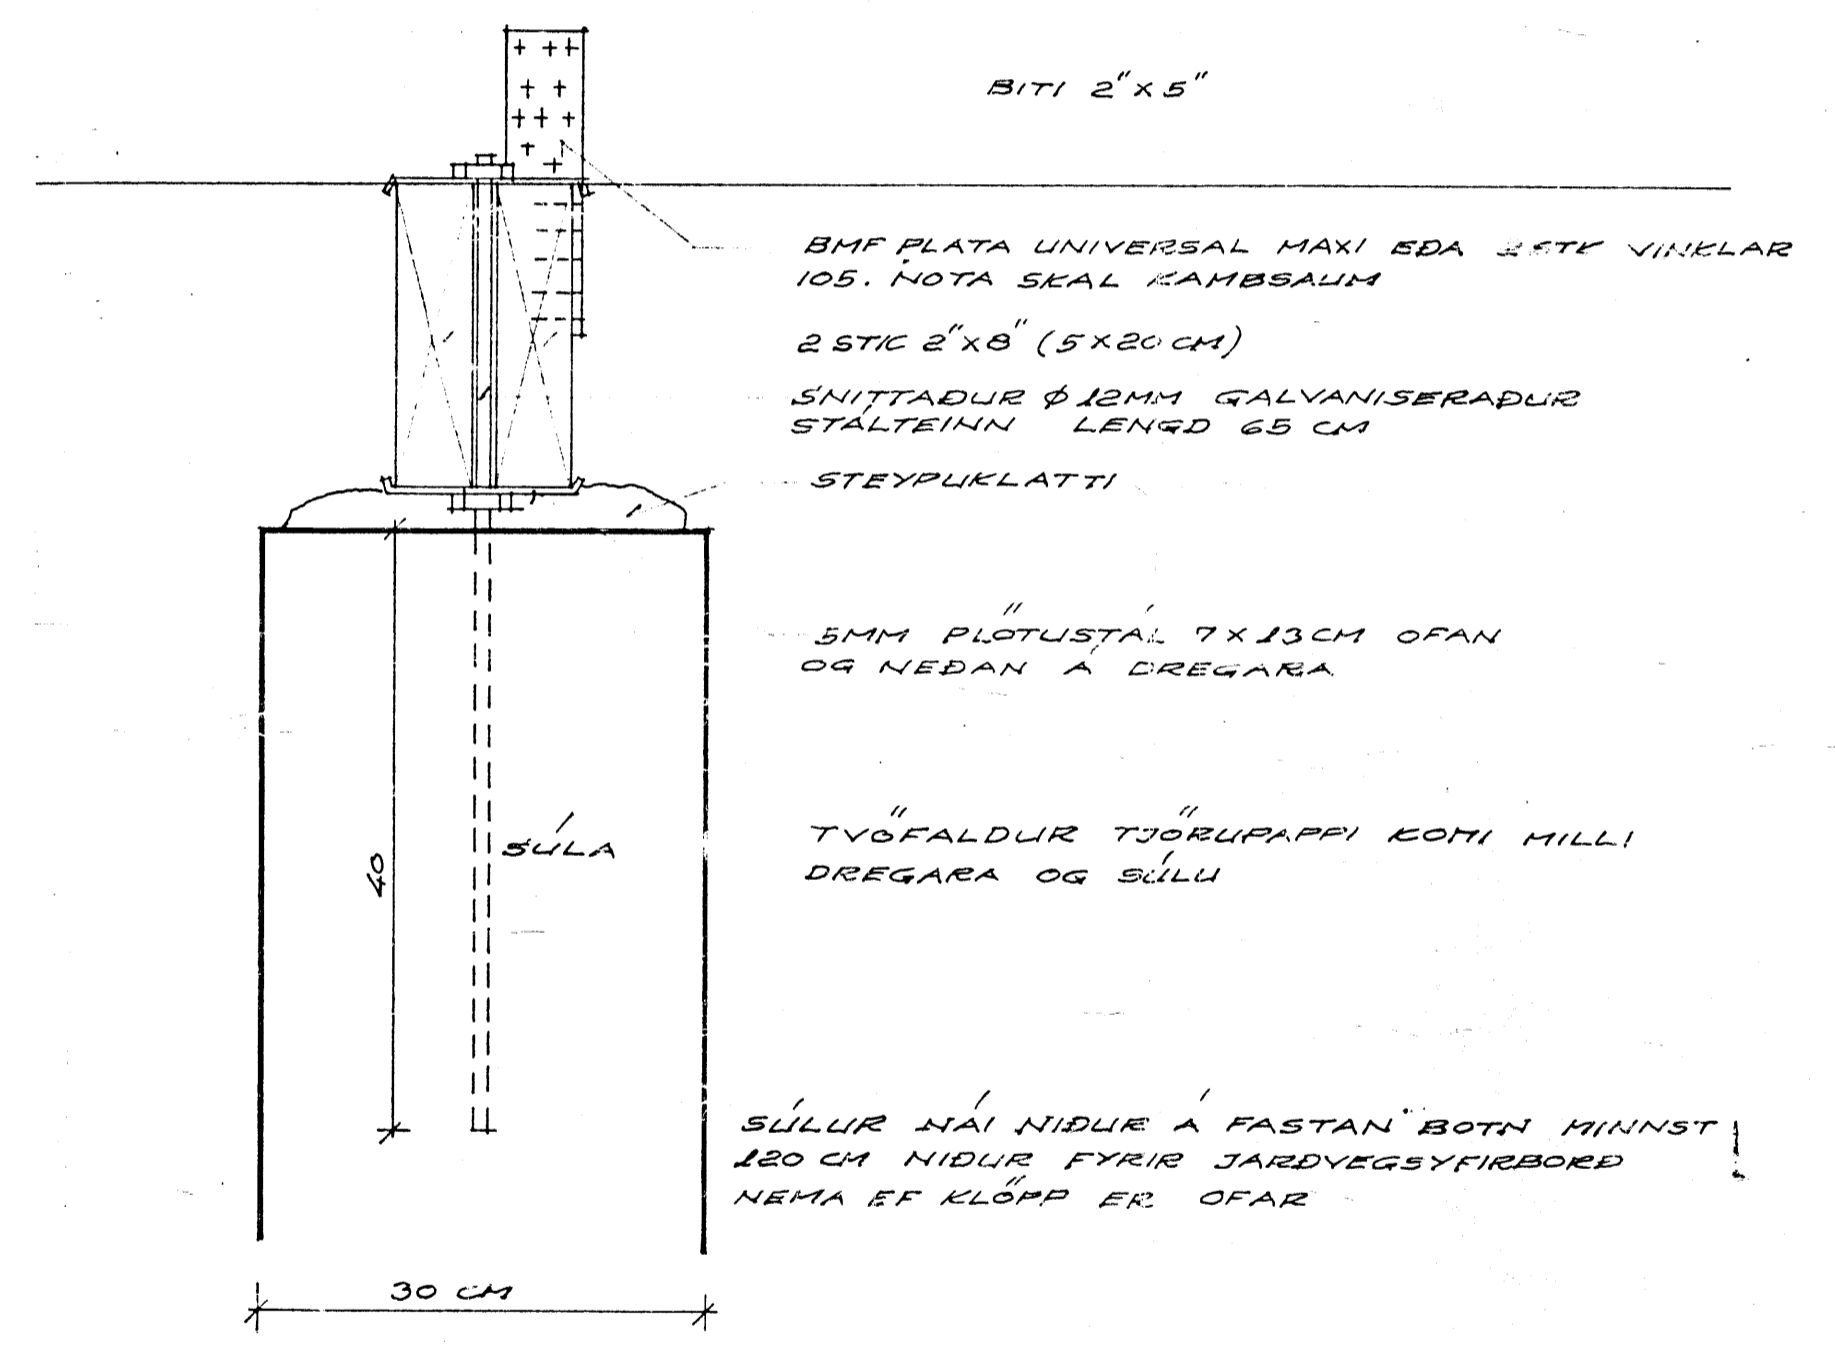

TEIKNISTOFA MAGNÚSAR INGA INGVARSSONAR		HAALETTISRAUT 127 105 REYKJAVÍK SÍMI 61098	
SUMARHÚS	VERK H 38	BREYTT	
UNDIRSTÖÐUR OG GÖLFBITAR	BLAD	MKV 1:50-1:5	DAGS
		Magnús Inga Ingvarsson	