

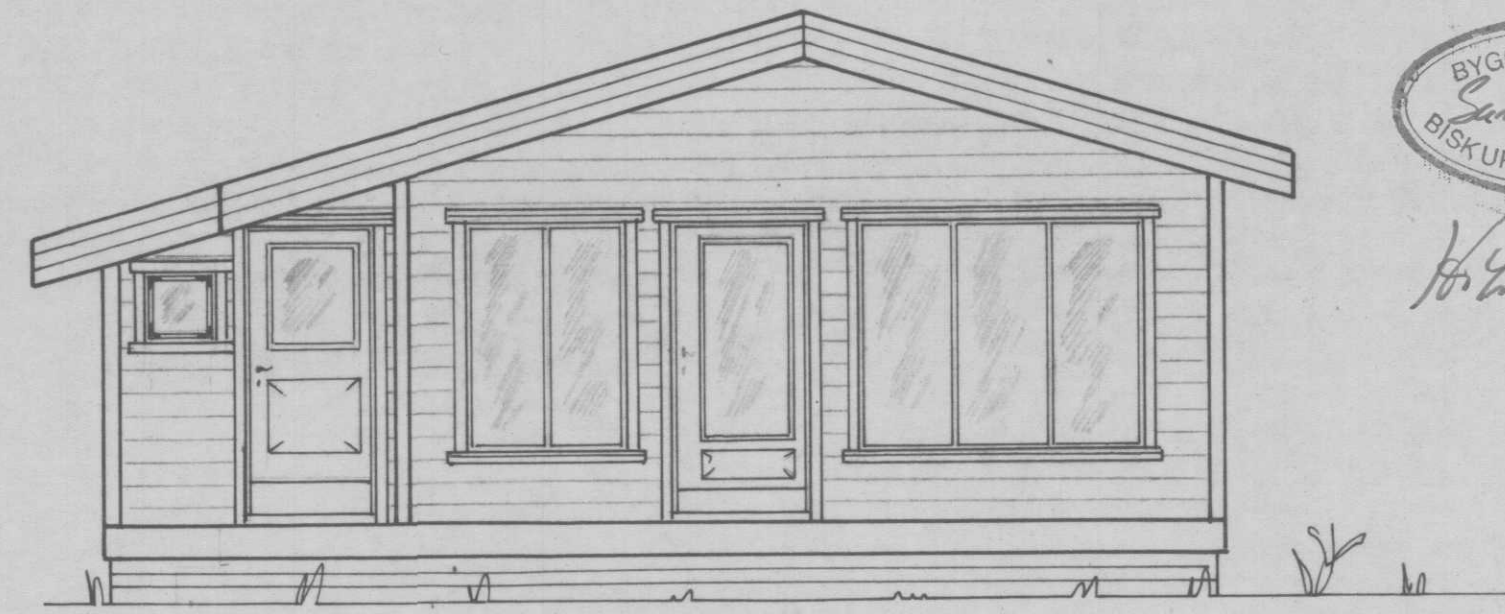
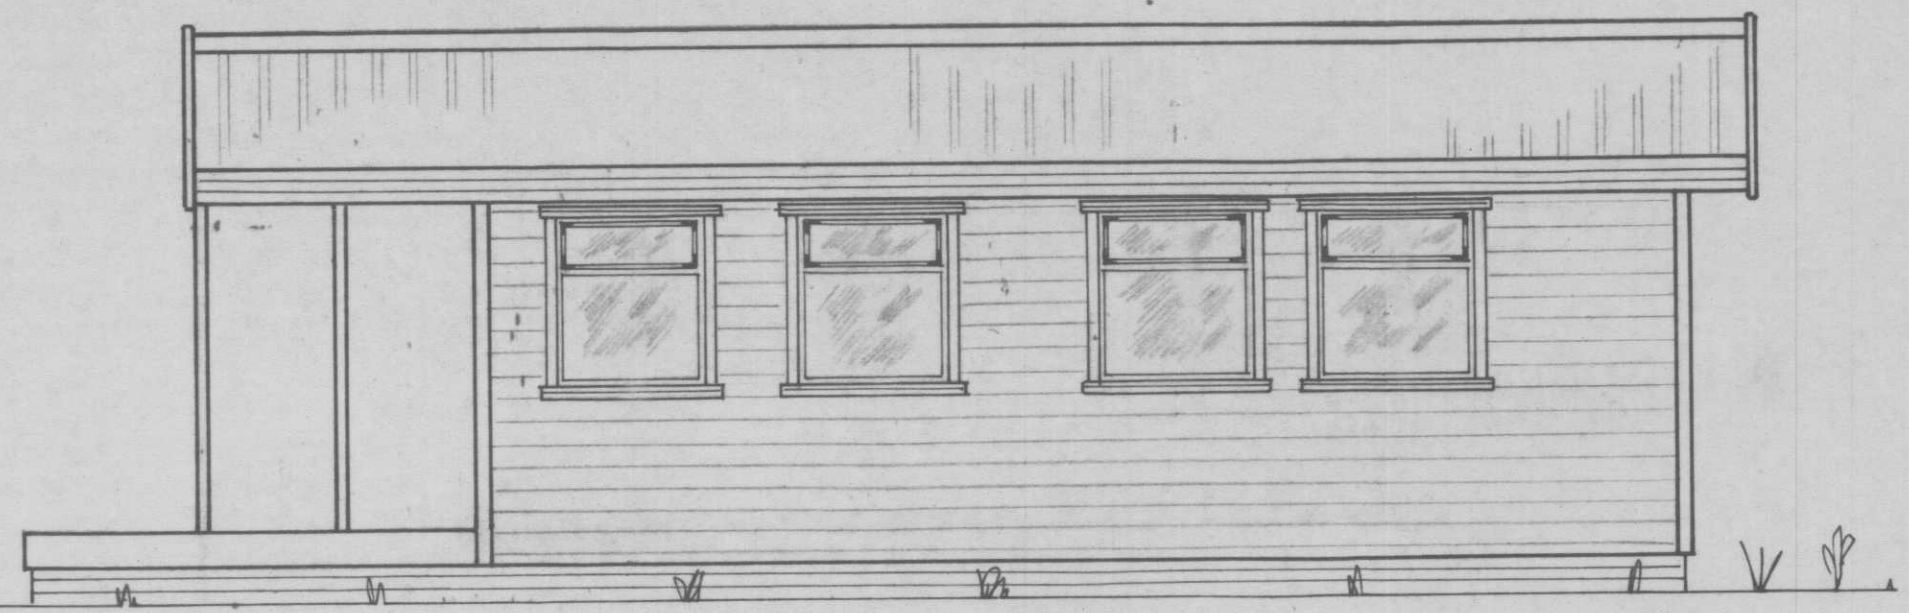
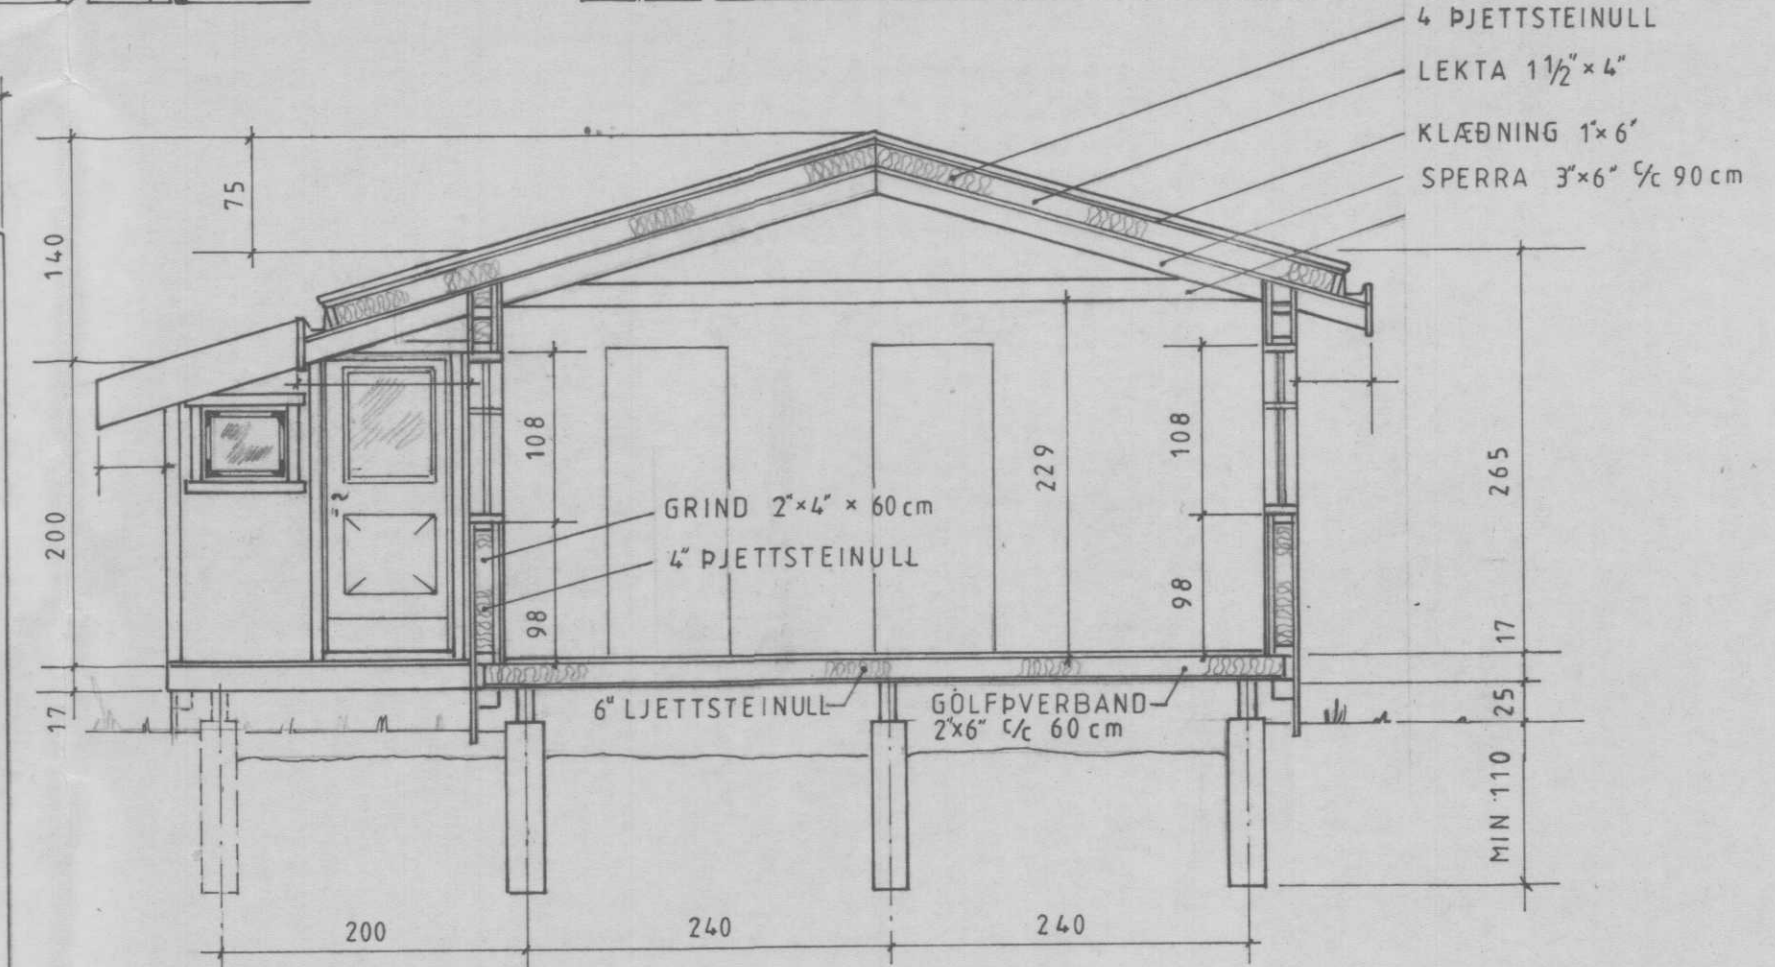
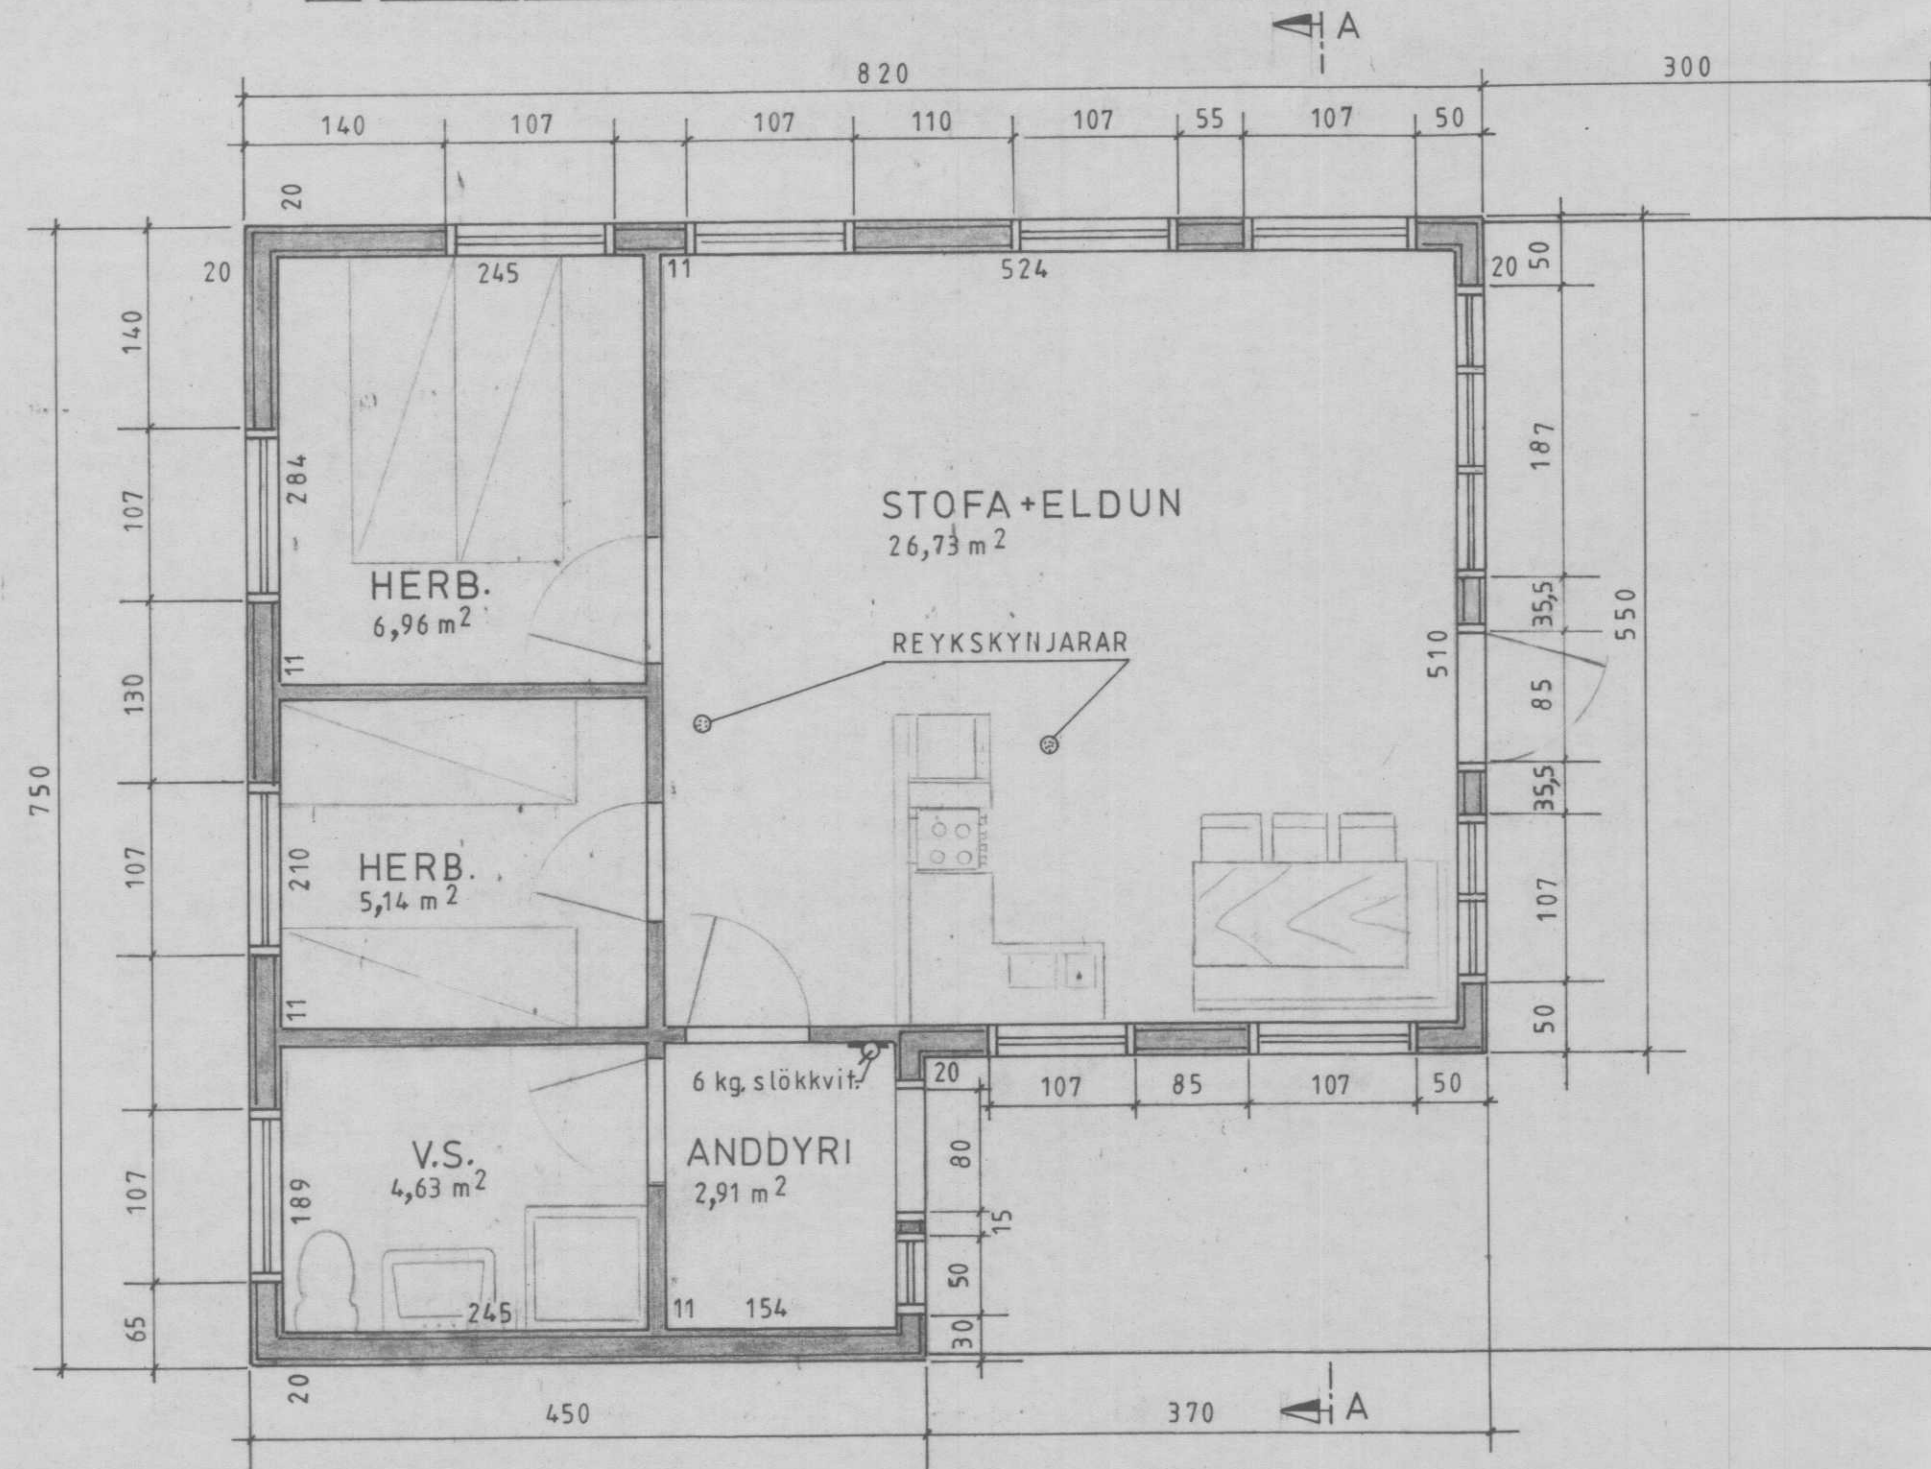


5453 788E-1

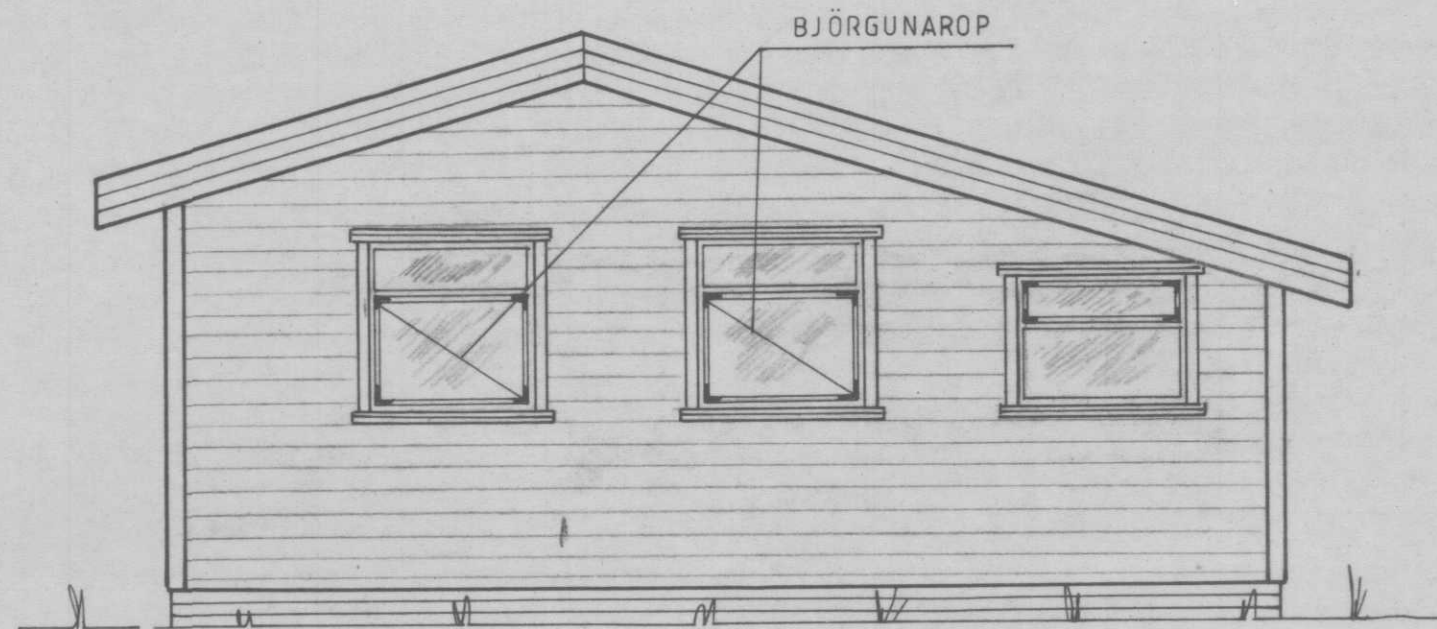

BYGGINGARFULLTRUI
Simp 14. 97
BISKUPSTUNGNAHRE PPS

Hilmar Guðsson

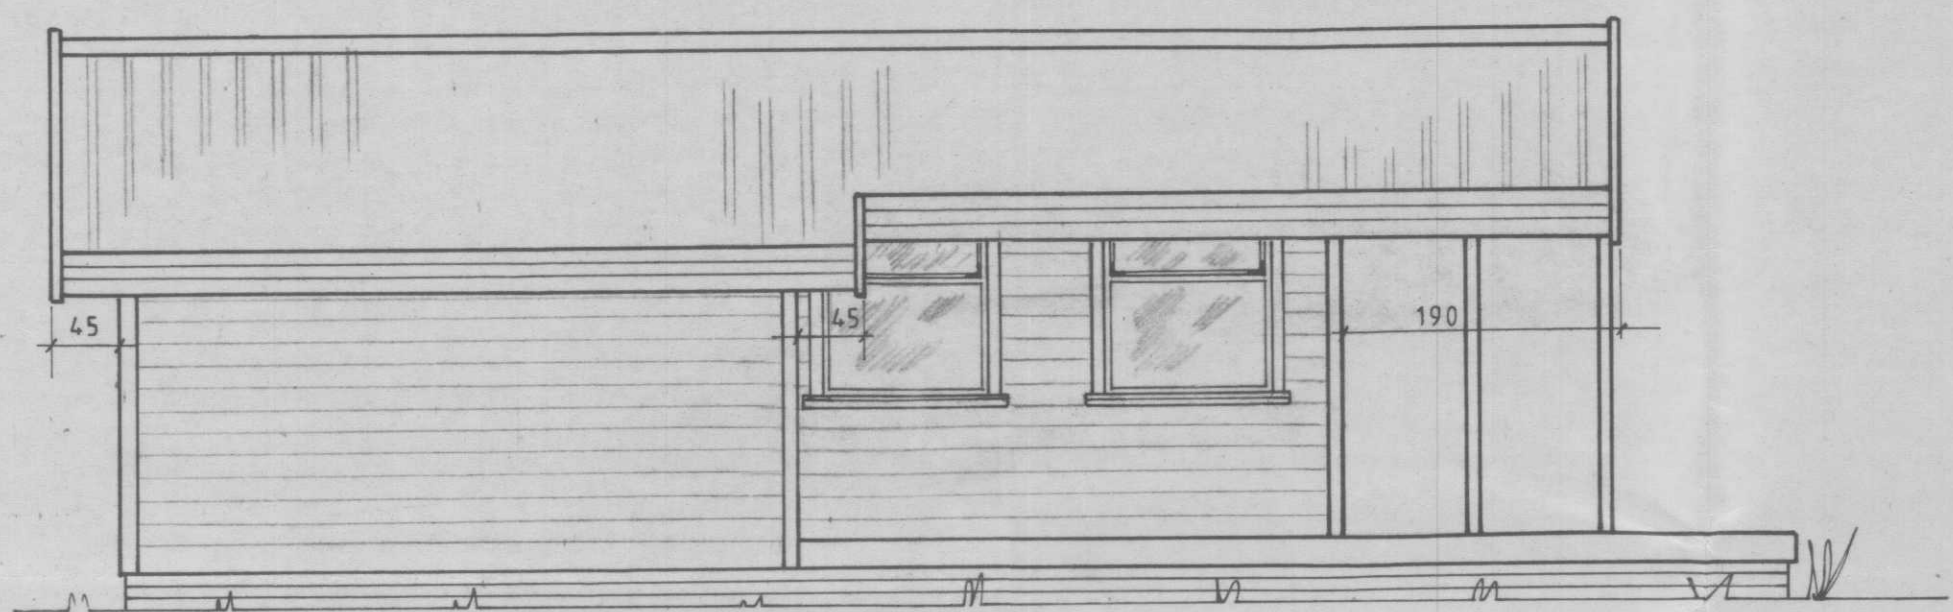

4 ÞJETTSTEINULL
LEKTA 1 1/2" x 4"
KLÆÐNING 1" x 6"
SPERRA 3" x 6" x 90 cm

Hús nr. 94
FLATARMÁL — 54,1 m²
RÚMMÁL — 168,1 m³
VERÖND — 29,9 m²

TEIKNIVANGUR		
Sumarhús í landi Reykjavalla, Biskupstungnahreppi, Arnessýslu 2. í hó löð nr. 19		
Mkv 1:50	Eigandi: Karl Houksson. Kf. 190657-3029, Hraunbæ 3 110 Reykjavík. Sími 587-8781	D. Júlí '97 T. KM R.
<i>Frithjof Naegvissar</i>		Nr. 4-20