
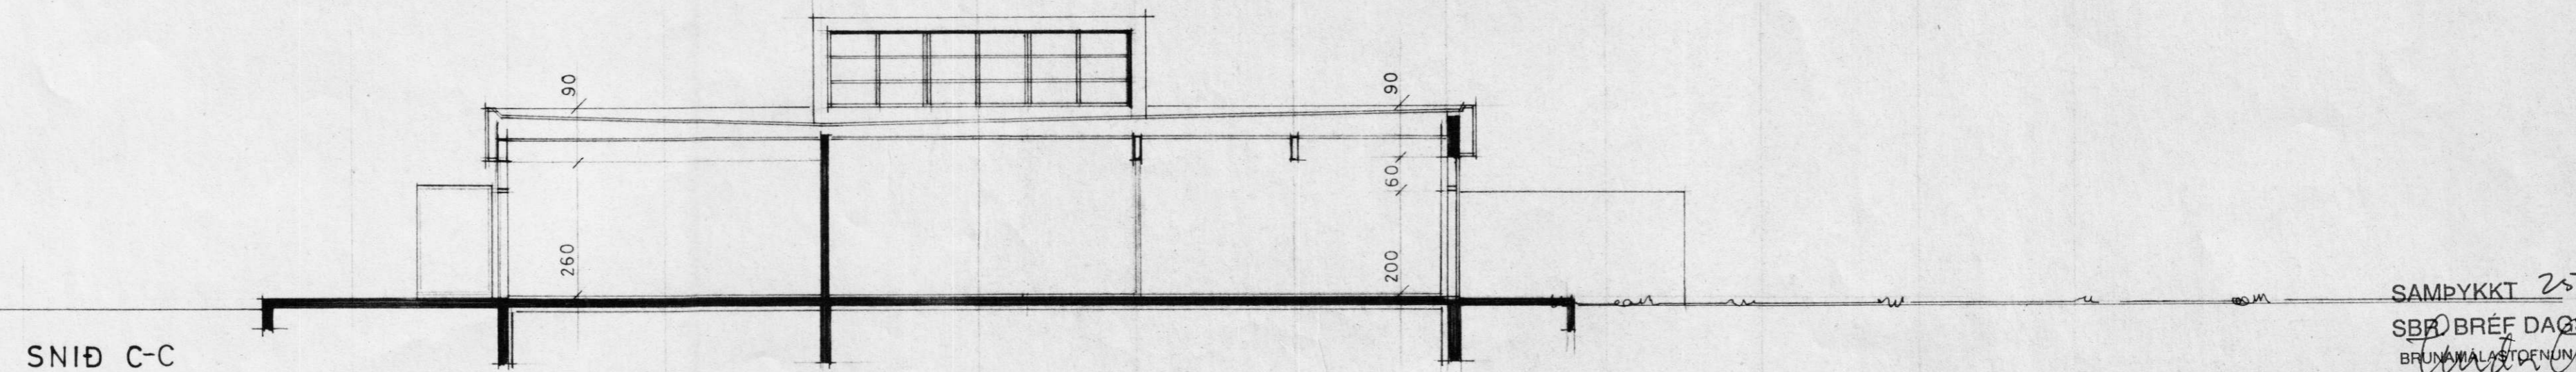
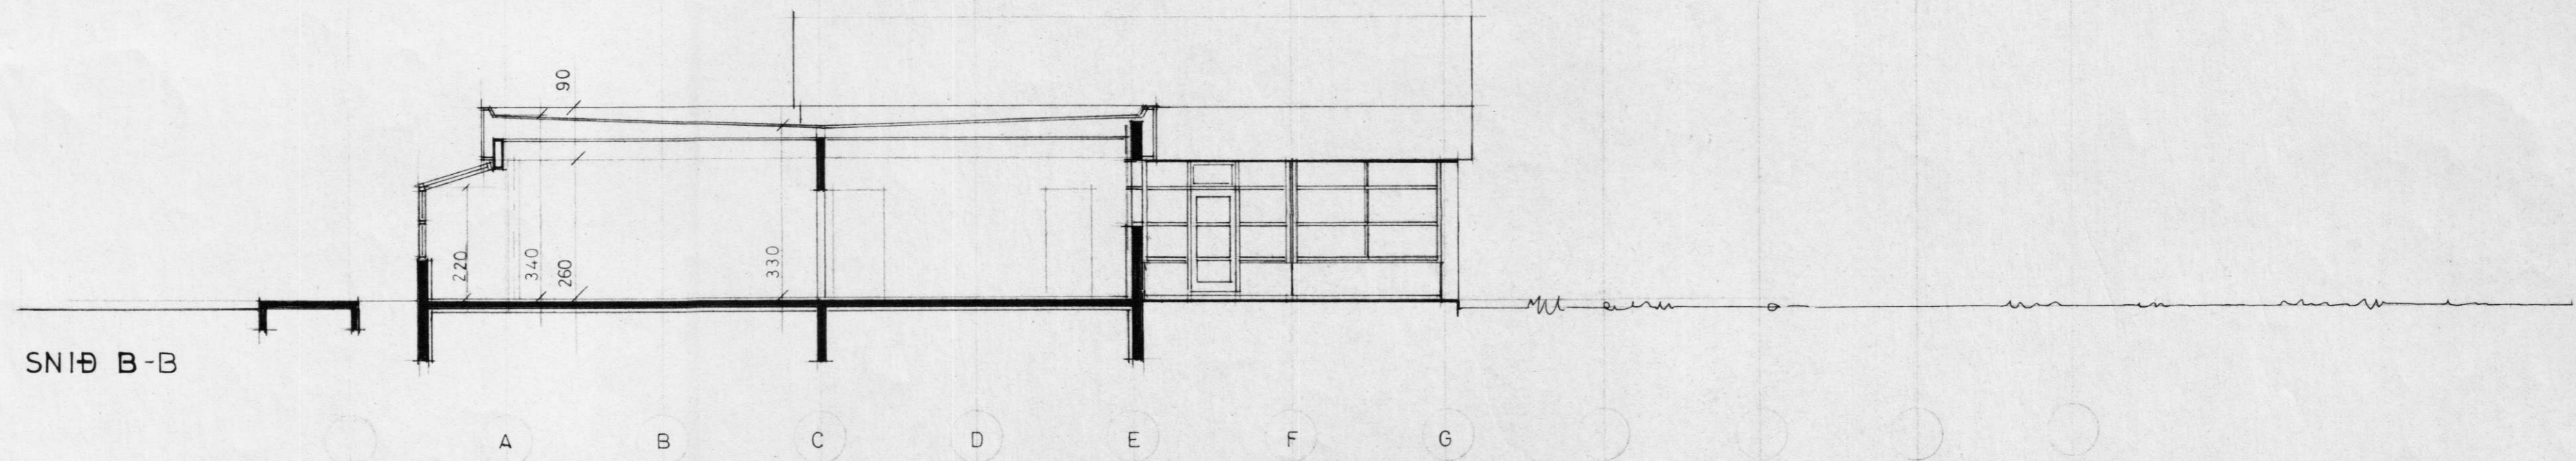


BÁRUJÁRN
 PAPPÍ
 KLÆÐNING 25MM
 ÁSAR
 STEINULL
 RAKAVÖRN
 RAFLÖGN
 SEMENTS - HÁLMLÖTUR
 LÍMTRÉ

ÞAKDÚKUR
 SPÓNAPL.
 ÁSAR
 STEINULL
 RAKAVÖRN
 RAFLÖGN
 SEMENTS - HÁLMLÖTUR
 LÍMTRÉ

BÁRUJÁRN
 PAPPÍ
 KLÆÐNING 25 MM.
 ÁSAR
 STEINULL
 RAKAVÖRN
 RAFLÖGN
 SEMENTS - HÁLMLÖTUR
 LÍMTRÉ

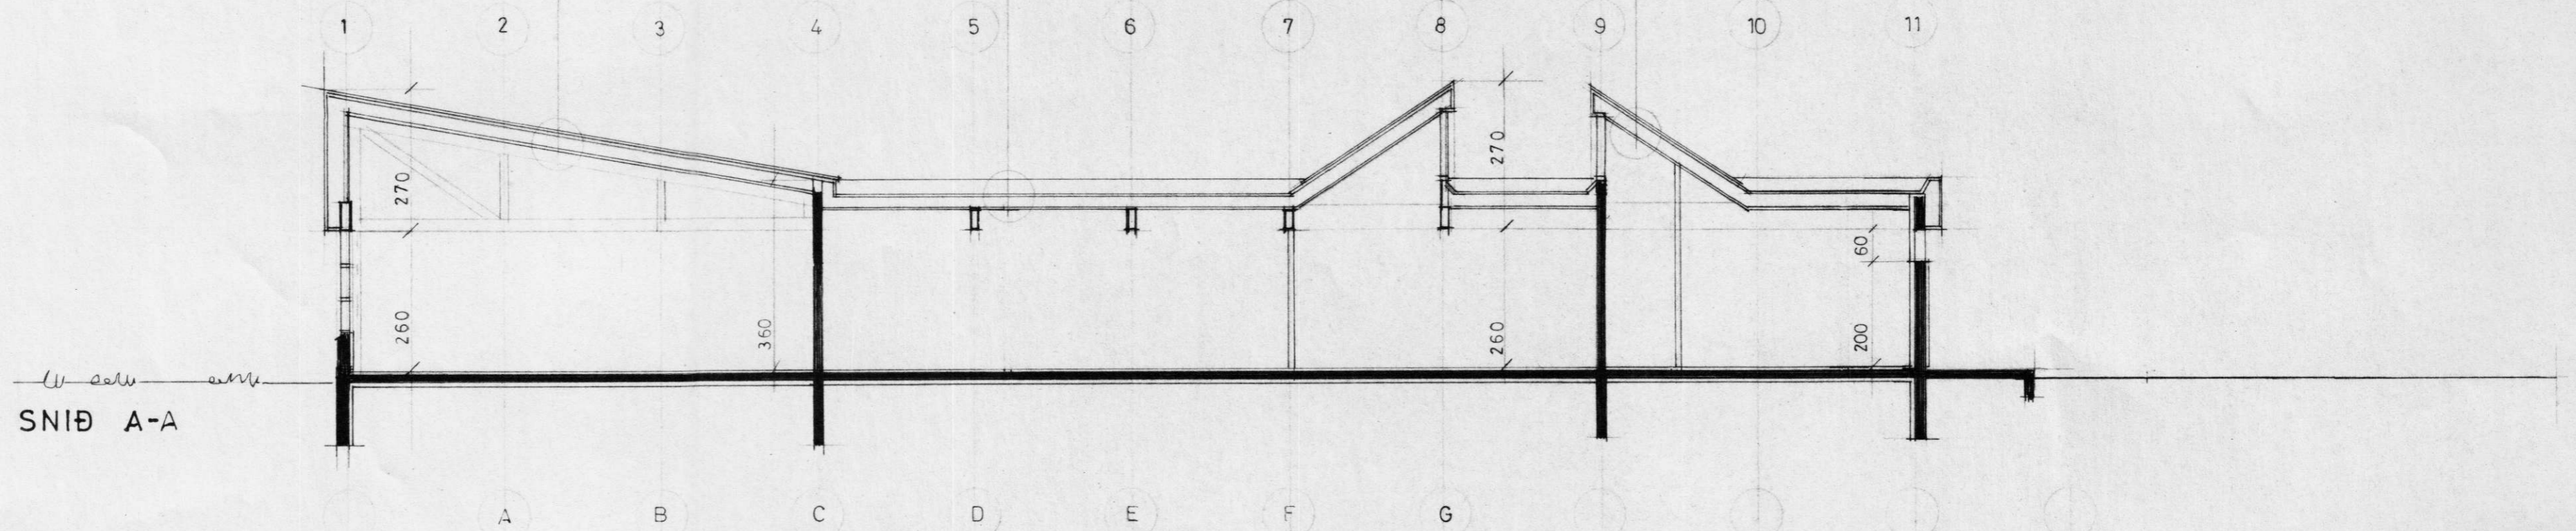

SAMPYKKT 2075 1988
 SBR BRÉF DAGS. 19
 BRUNAVÁLASTOENUNERKJENNE

20 5 88
 BR. 12.3. 87

 <p>NÝJA TEIKNISTOFAN HF</p>	OLÍUFÉLAGIÐ HF. ÞJÓNUSTUHÚS VIÐ AUSTURVEG HVOLSVELLI SNEIÐINGAR		
	SUÐURLANDSBRAUT 32	VERK 481201	NR A-004
	108 REYKJAVÍK	MÁL 1:100	DAGS 24.10.86
	SÍMI 91-688899	TEIKNAD S.E.	