


9/31987
Finger Hjelmskason


BÁRUJÁRN
PAPPI
KLÆÐNING 25MM
ÁSAR
STEINULL
RAKAVÖRN
RAFLÖGN
SEMENTS - HÁLMLÖTUR
LÍMTRÉ

ÞAKDÚKUR
SPÓNAPL.
ÁSAR
STEINULL
RAKAVÖRN
RAFLÖGN
SEMENTS - HÁLMLÖTUR
LÍMTRÉ


BÁRUJÁRN
PAPPI
KLÆÐNING 25 MM.
ÁSAR
STEINULL
RAKAVÖRN
RAFLÖGN
SEMENTS - HÁLMLÖTUR
LÍMTRÉ

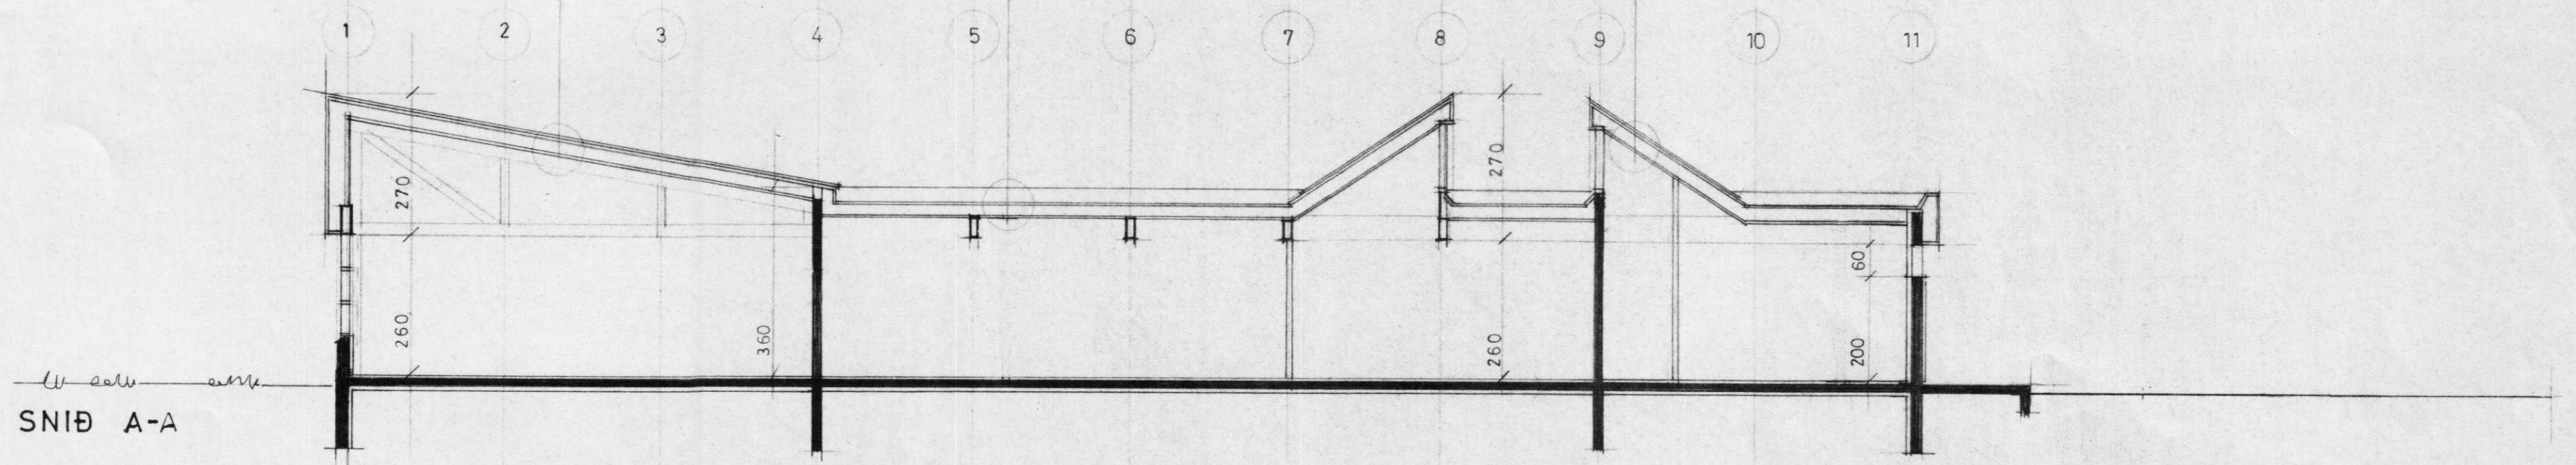

SNID A-A

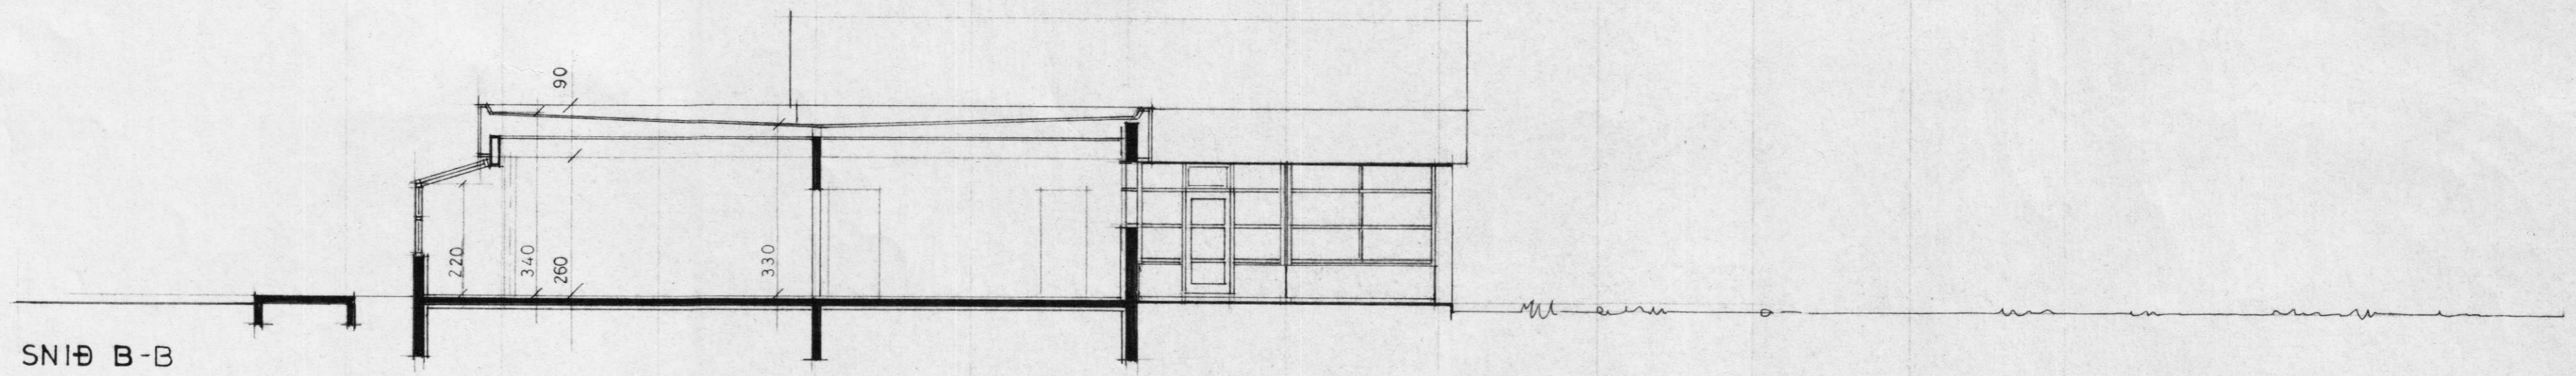


SNID B-B

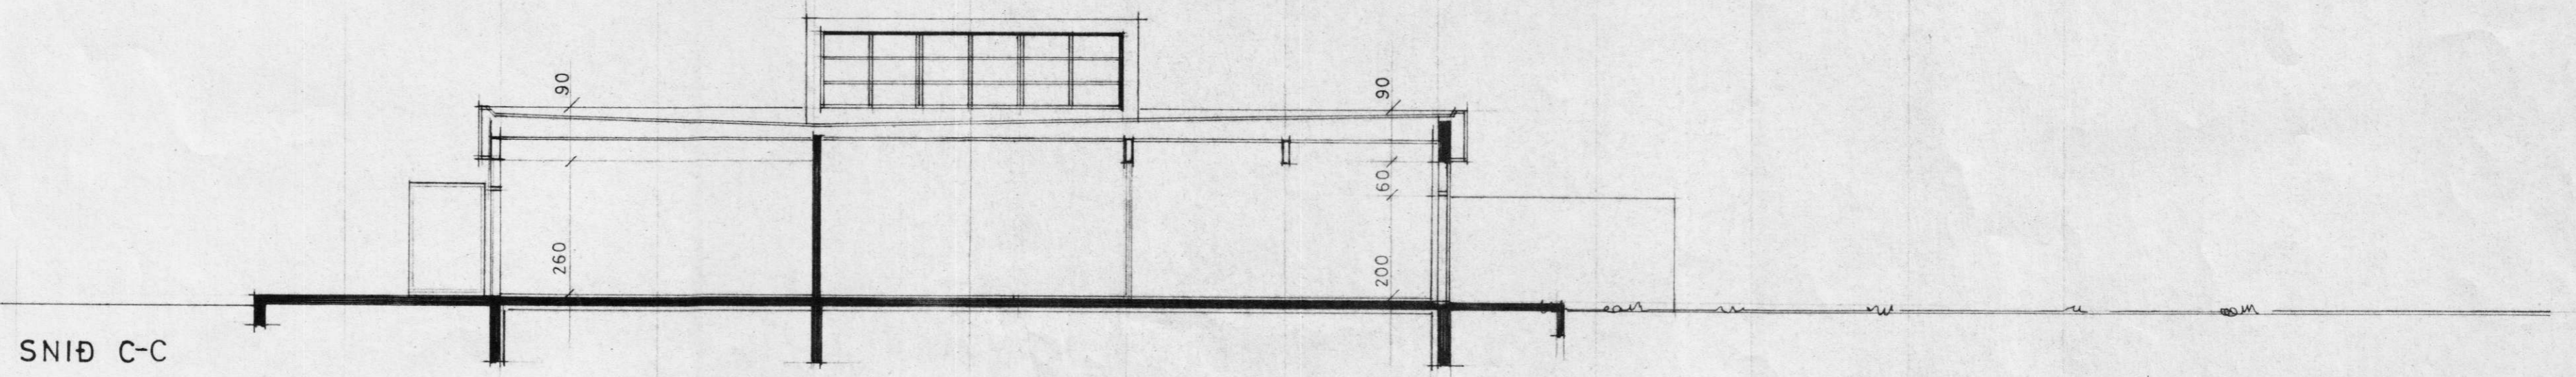

SNID C-C

20 5 86
BR. 12.3.87

 <p>NÝJA TEIKNISTOFAN HF</p>	OLÍUFÉLAGIÐ HF. ÞJÓNUSTUHÚS VIÐ AUSTURVEG HVOLSVELLI SNEIÐINGAR			
	SUÐURLANDSBRÁUT 32 108 REYKJAVÍK Sími 91-688899	VERK 481201 MÁL 1:100 TEIKNAD S.E.	NR A-004 DAGS 24.10.86	