



MÓTTAKIÐ PANN
15 OKT. 2001
BYGGINGARÁTTIÐ
LÁRANNA



Assemblig covering sheet

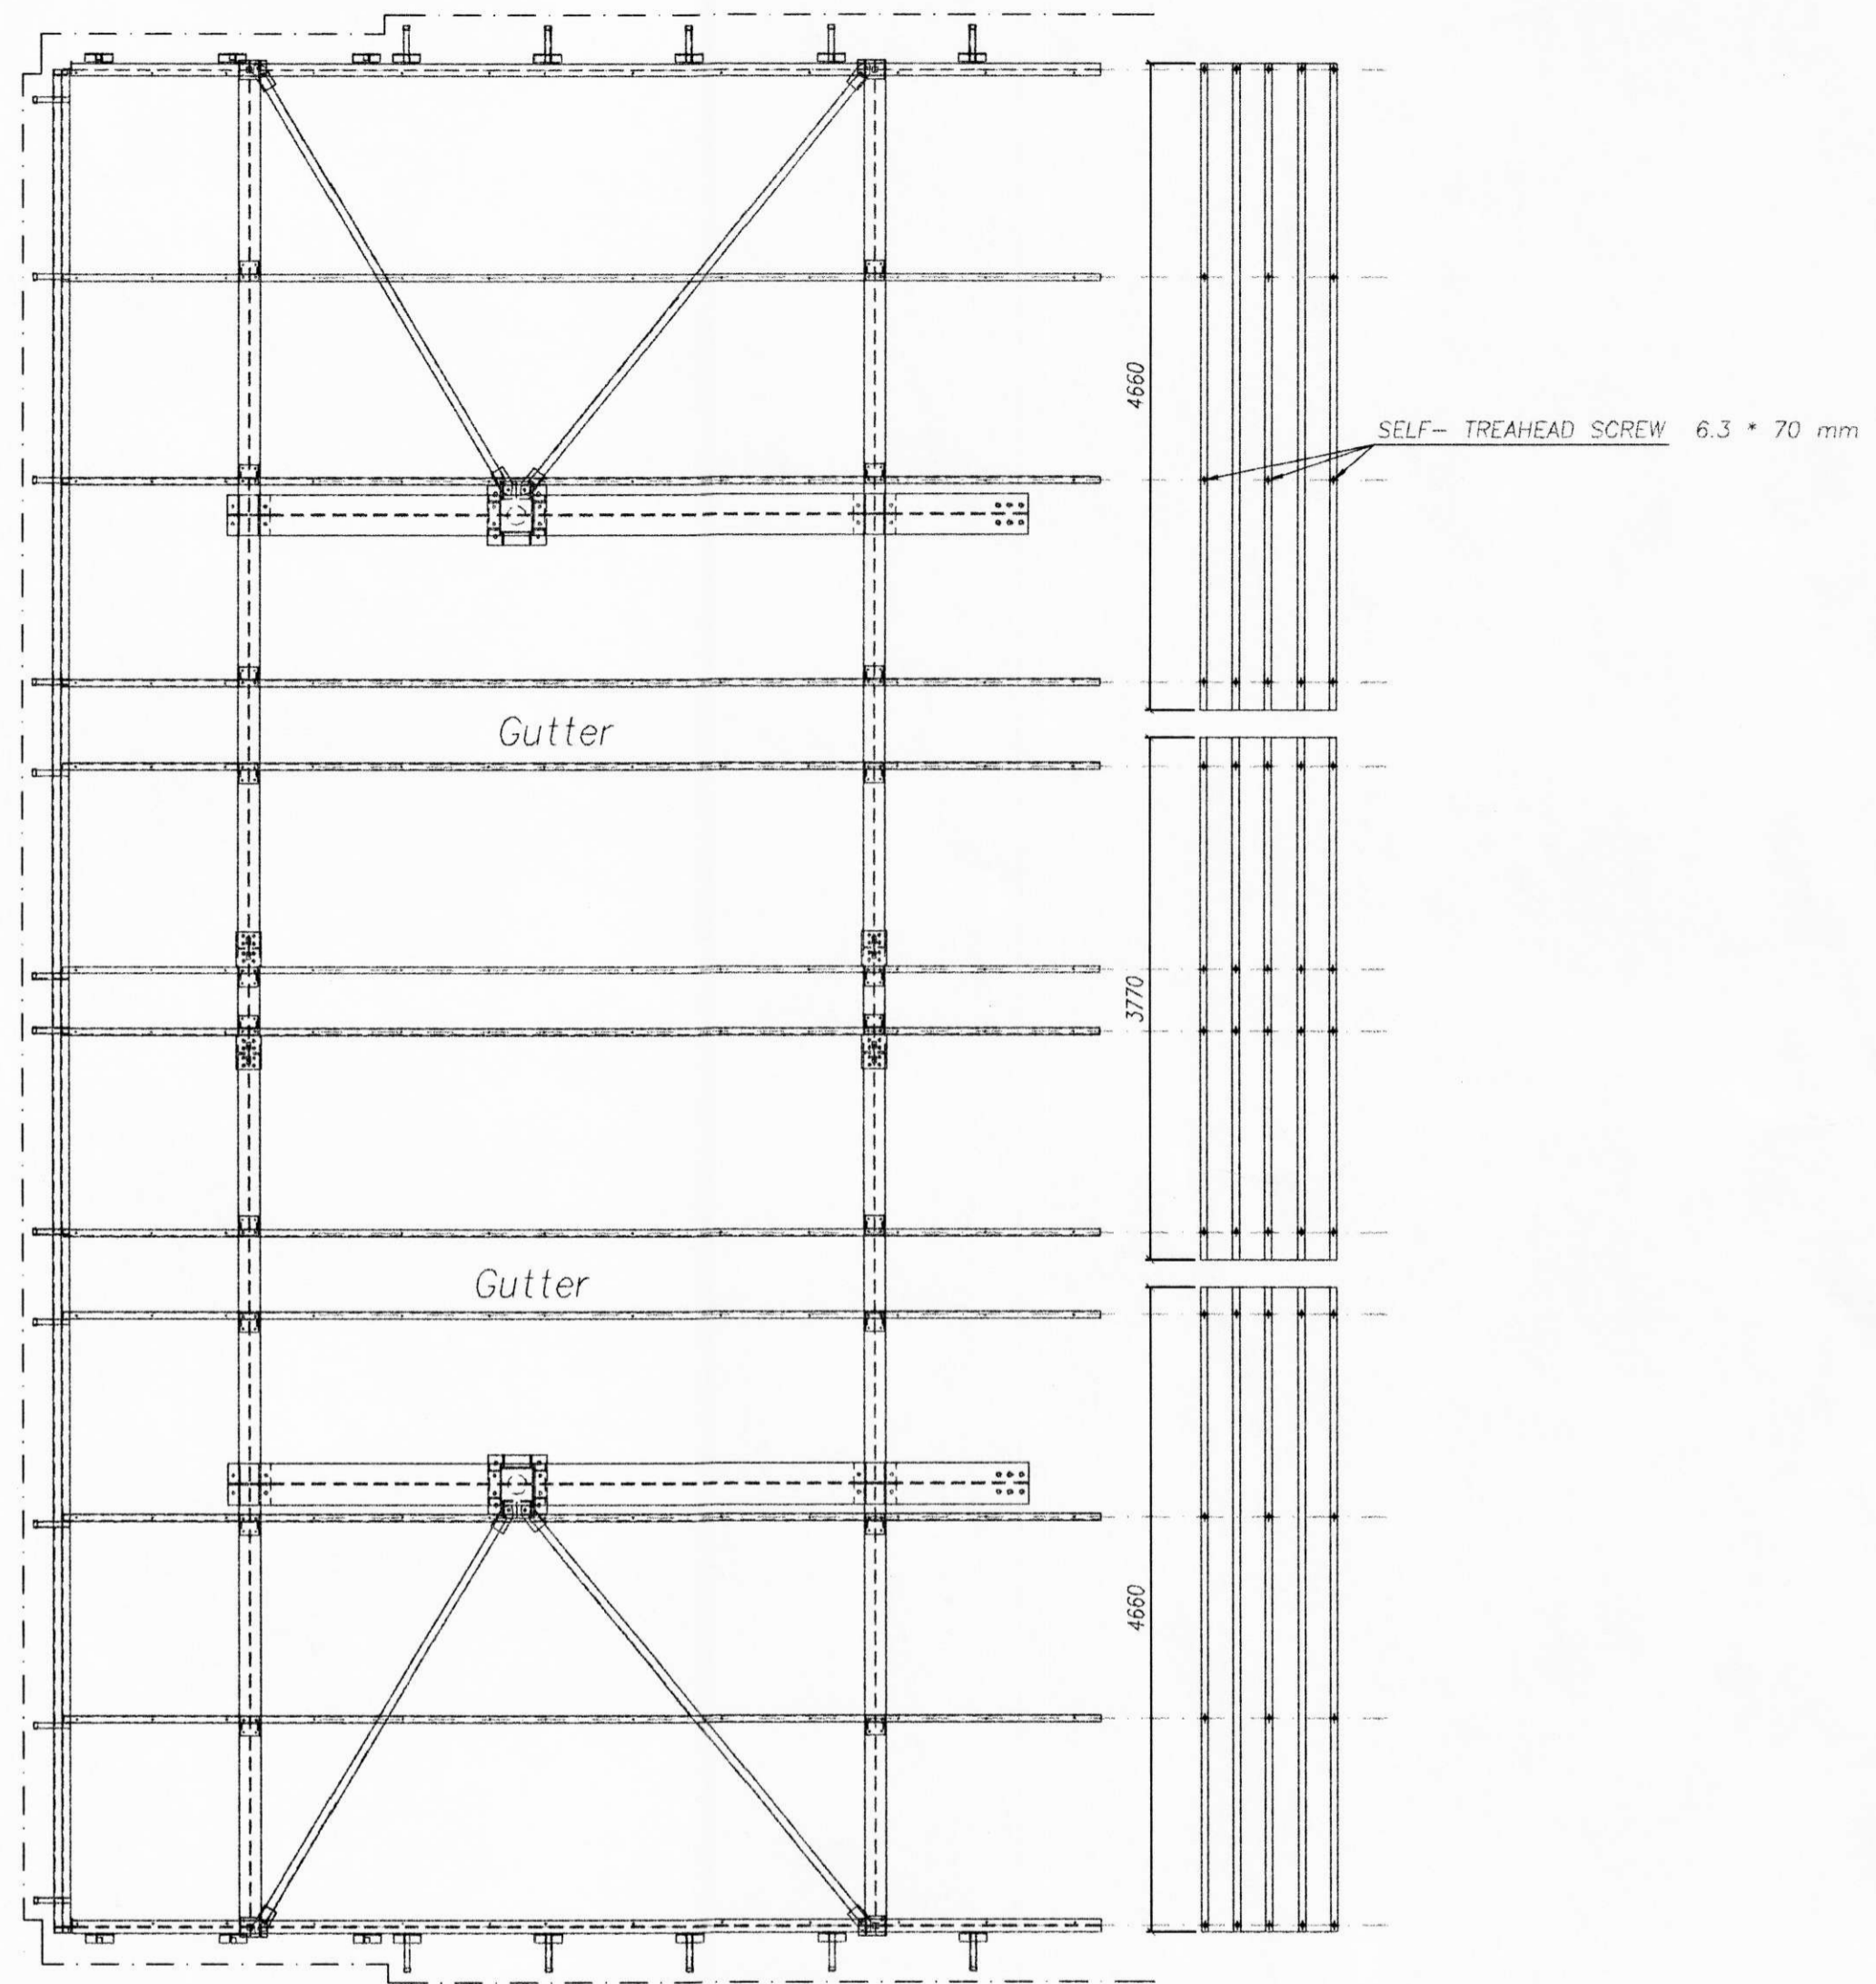

Covering sheet cross section

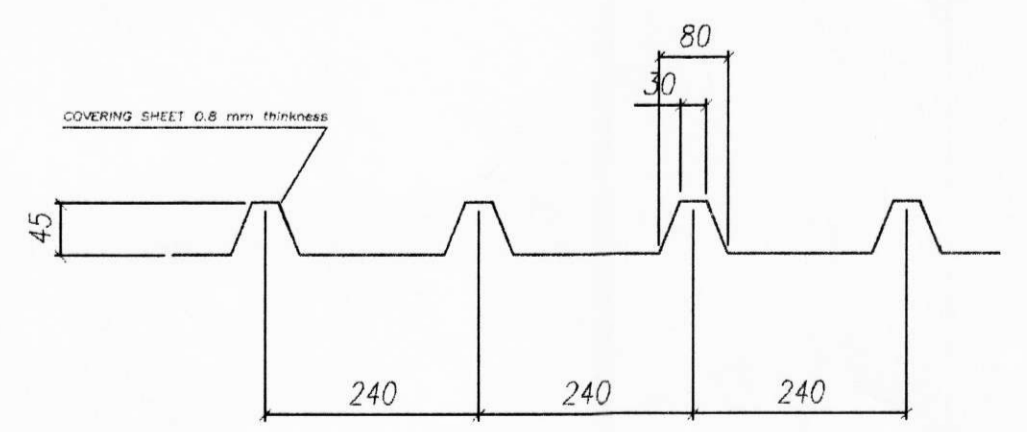

Assemblig Gutter

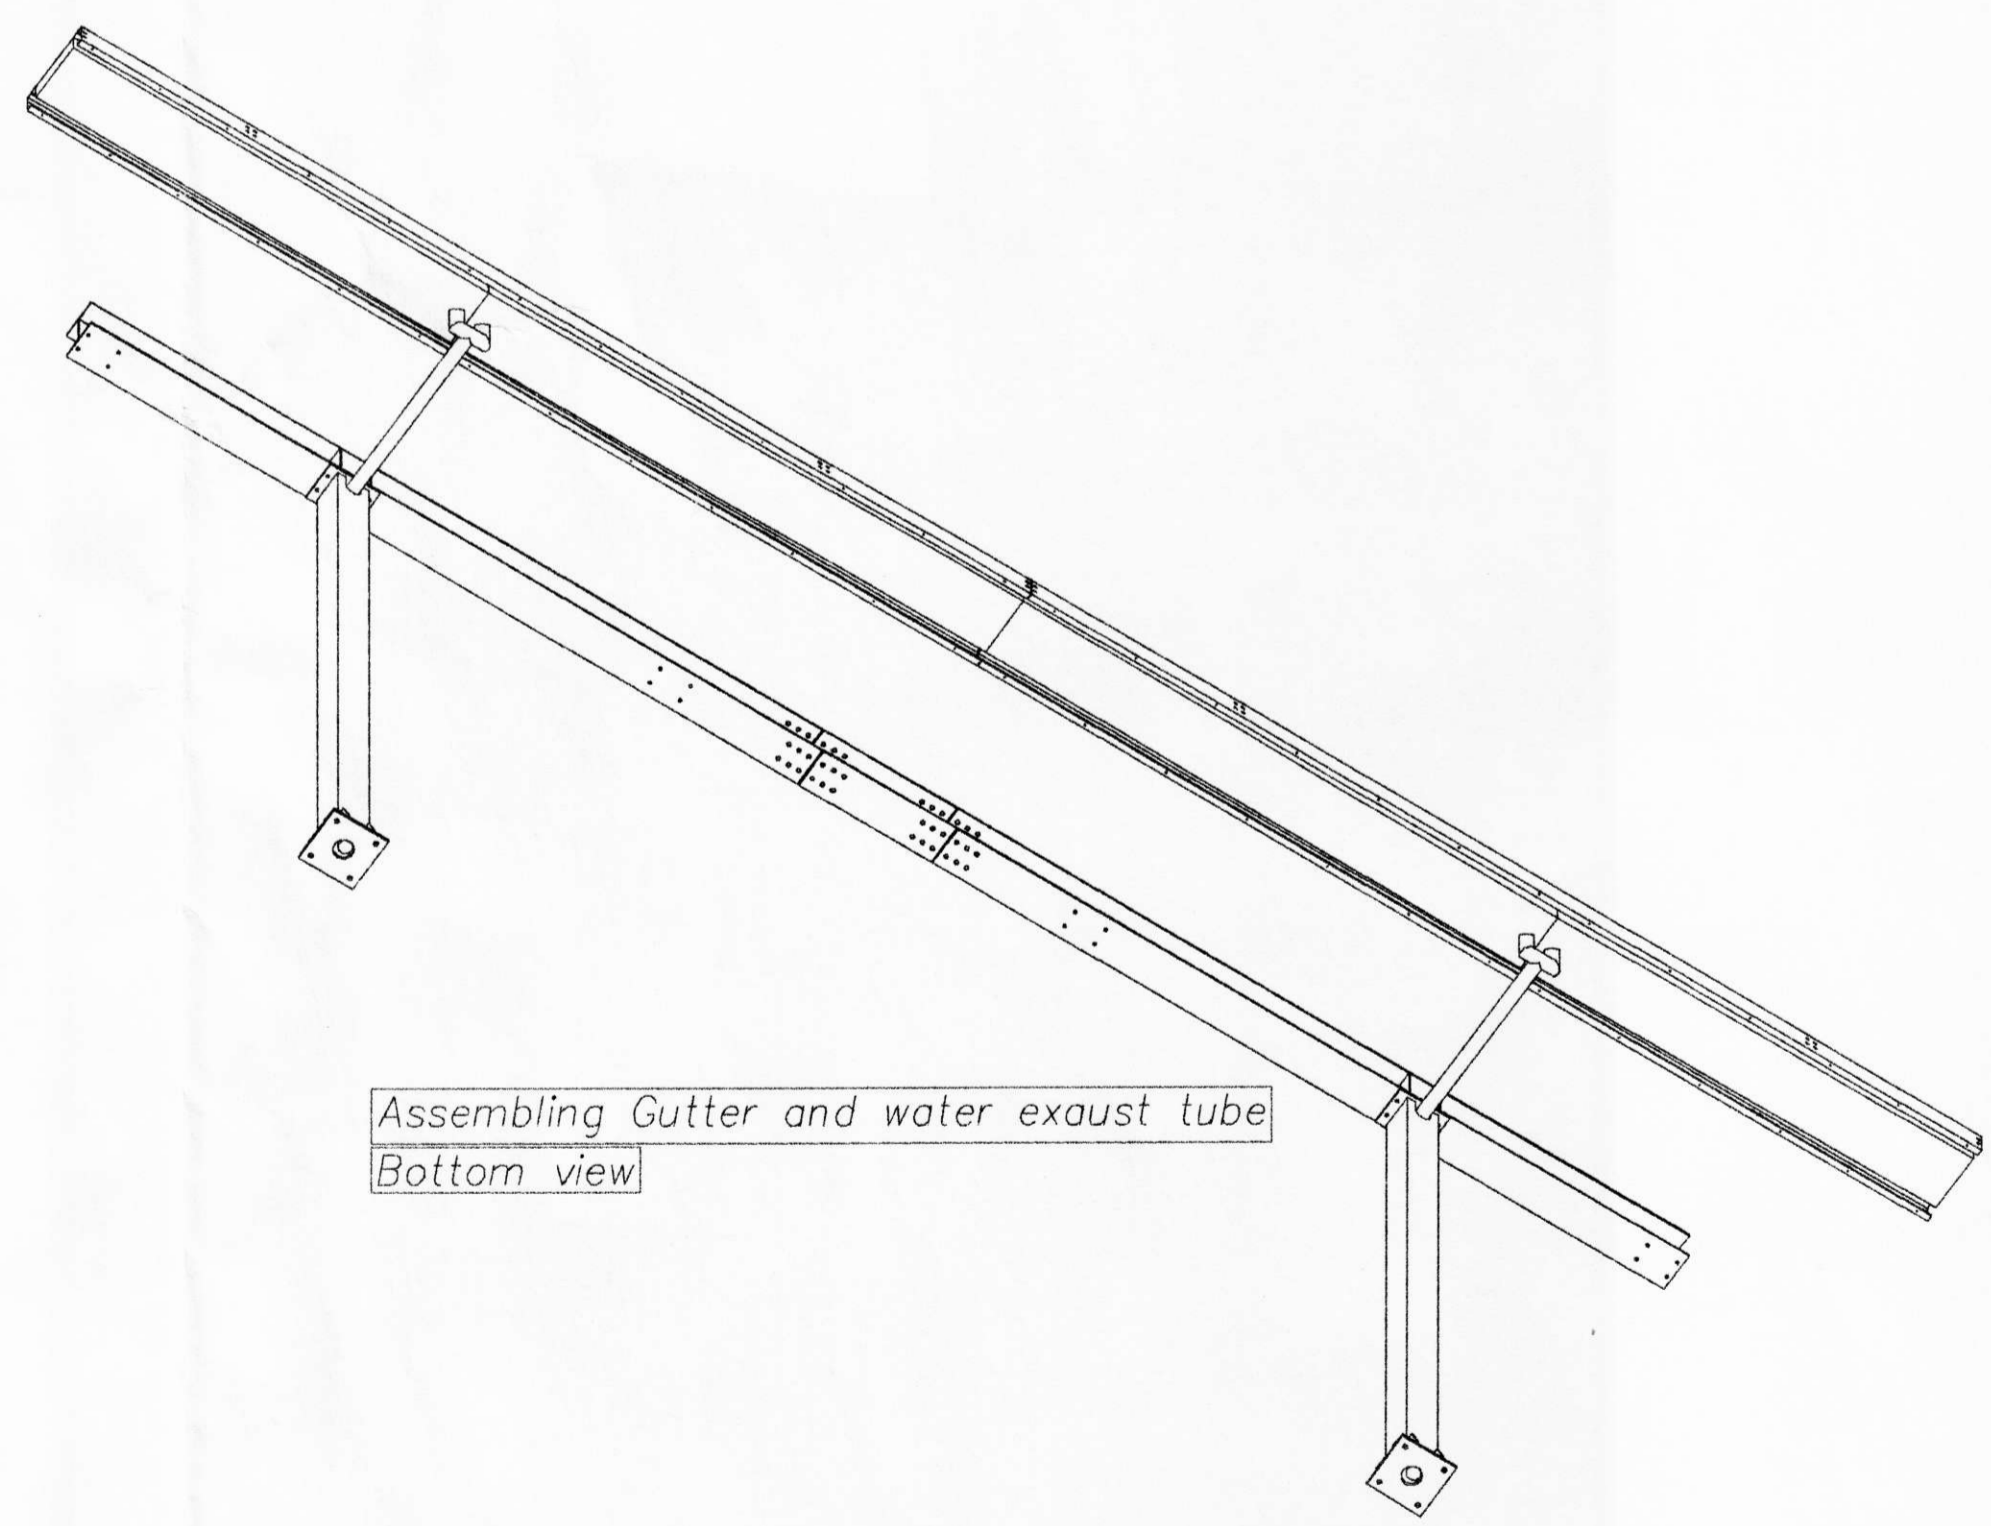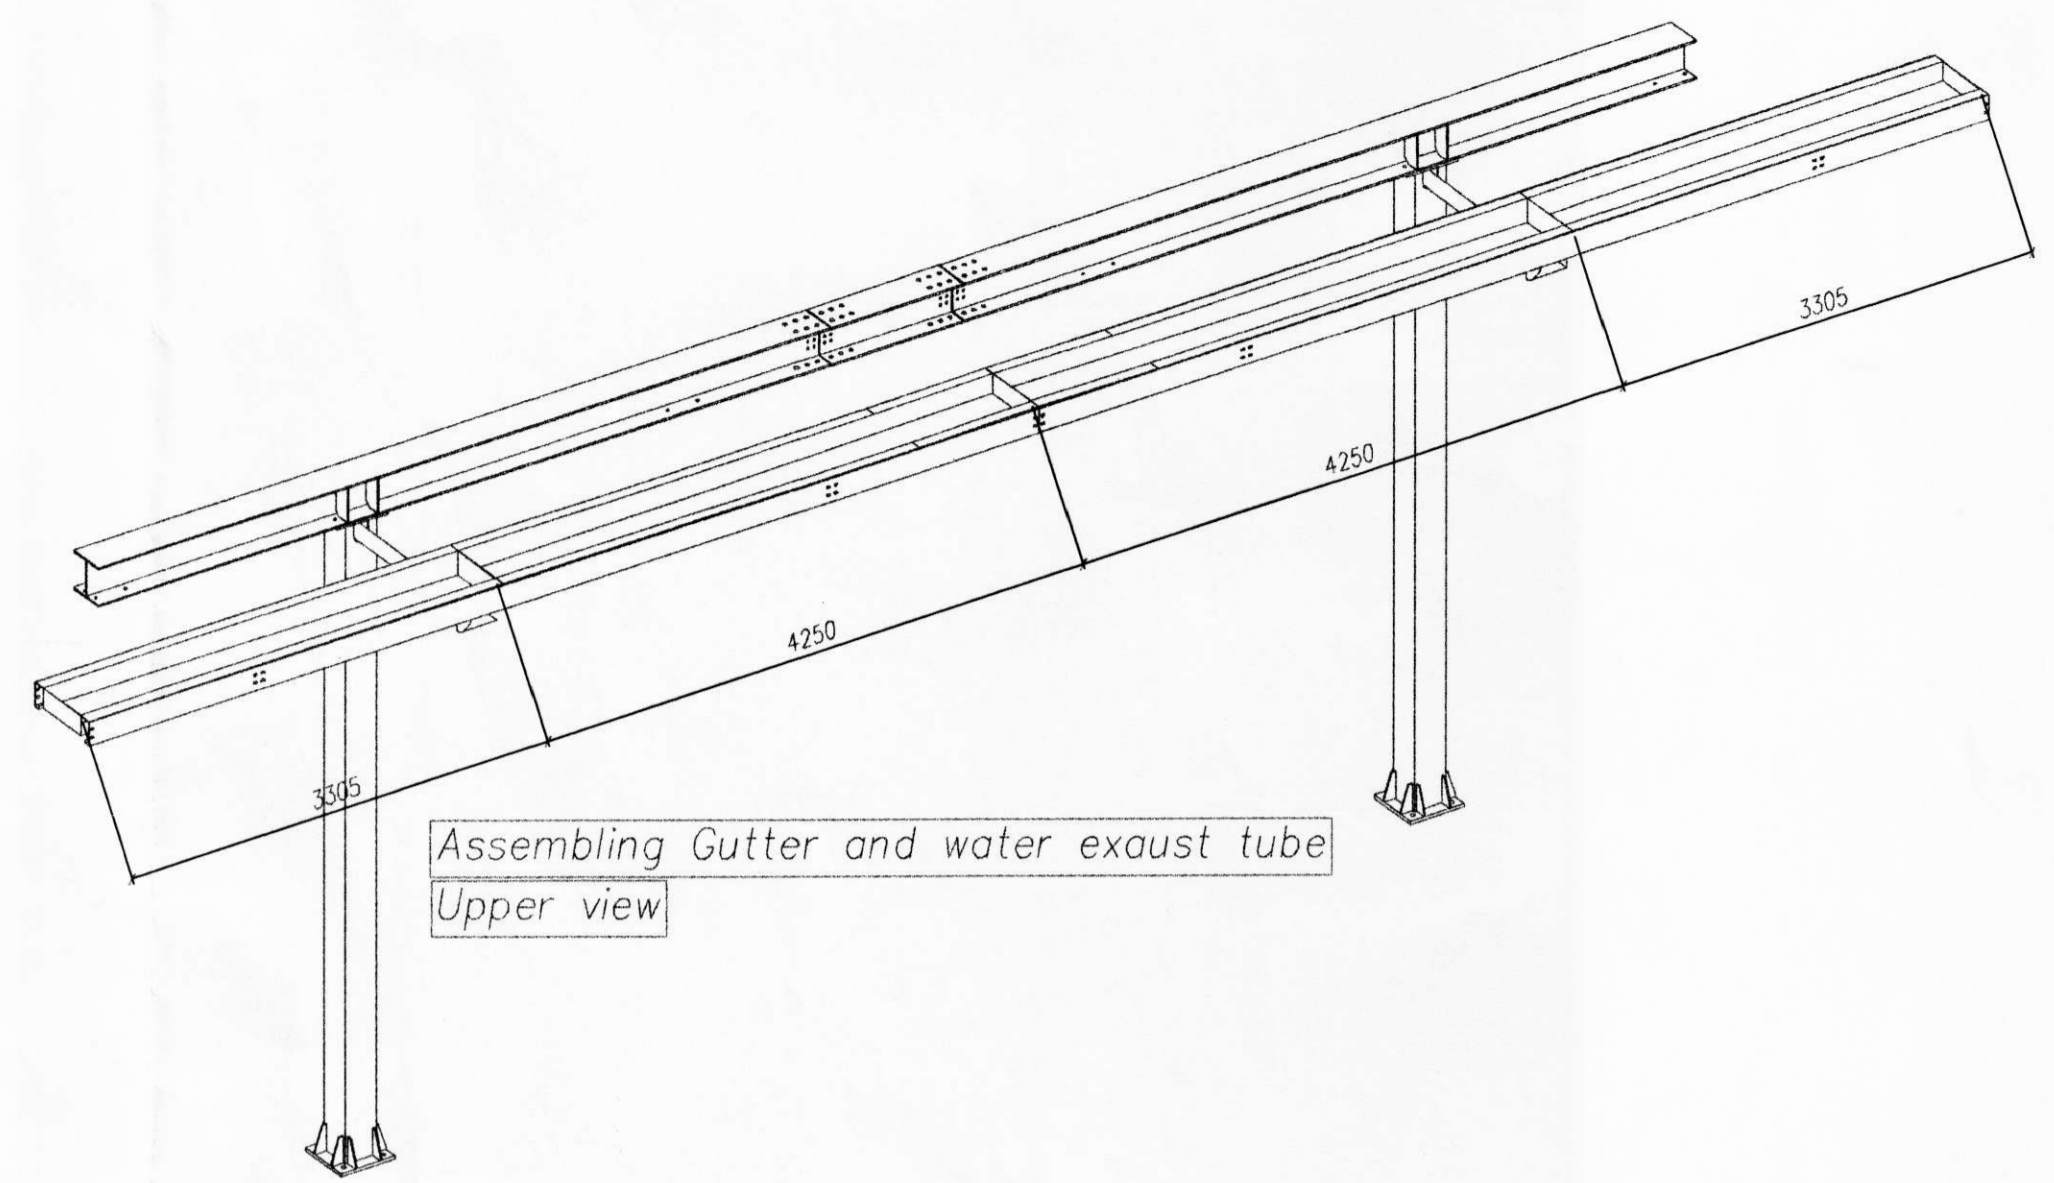

OLIUFÉLAGIÐ H/F - HVOLSVELLI
STÁLSKYGGNI - HLÍÐARENDI

05

PANCALDI
Via Cattedi, in Cuera N. 2/4
Villanova di Bormio (Medano)
Tel. 039/818225 Fax 039/818149

Commitente:	Olifelagð hf	Dis. N.	1769-db
Titolo:	Hvolsvollur canopy	Scala:	1/50
Descrizione:	Varies	Data:	17/09/01
		Disegn.	⌘
		Verif.	

YFIRFARIÐ
VERKFRÆÐISTOFN
VBURÐUR EHF
HLÍÐASMÁRÁ R. 200 KÖPÁVOGI
SÍMÍ 5843474 FAX: 5843100

Hjörtur Hansson

Disegno di No. proprietà privata - Riproduzione vietata a norma di legge