
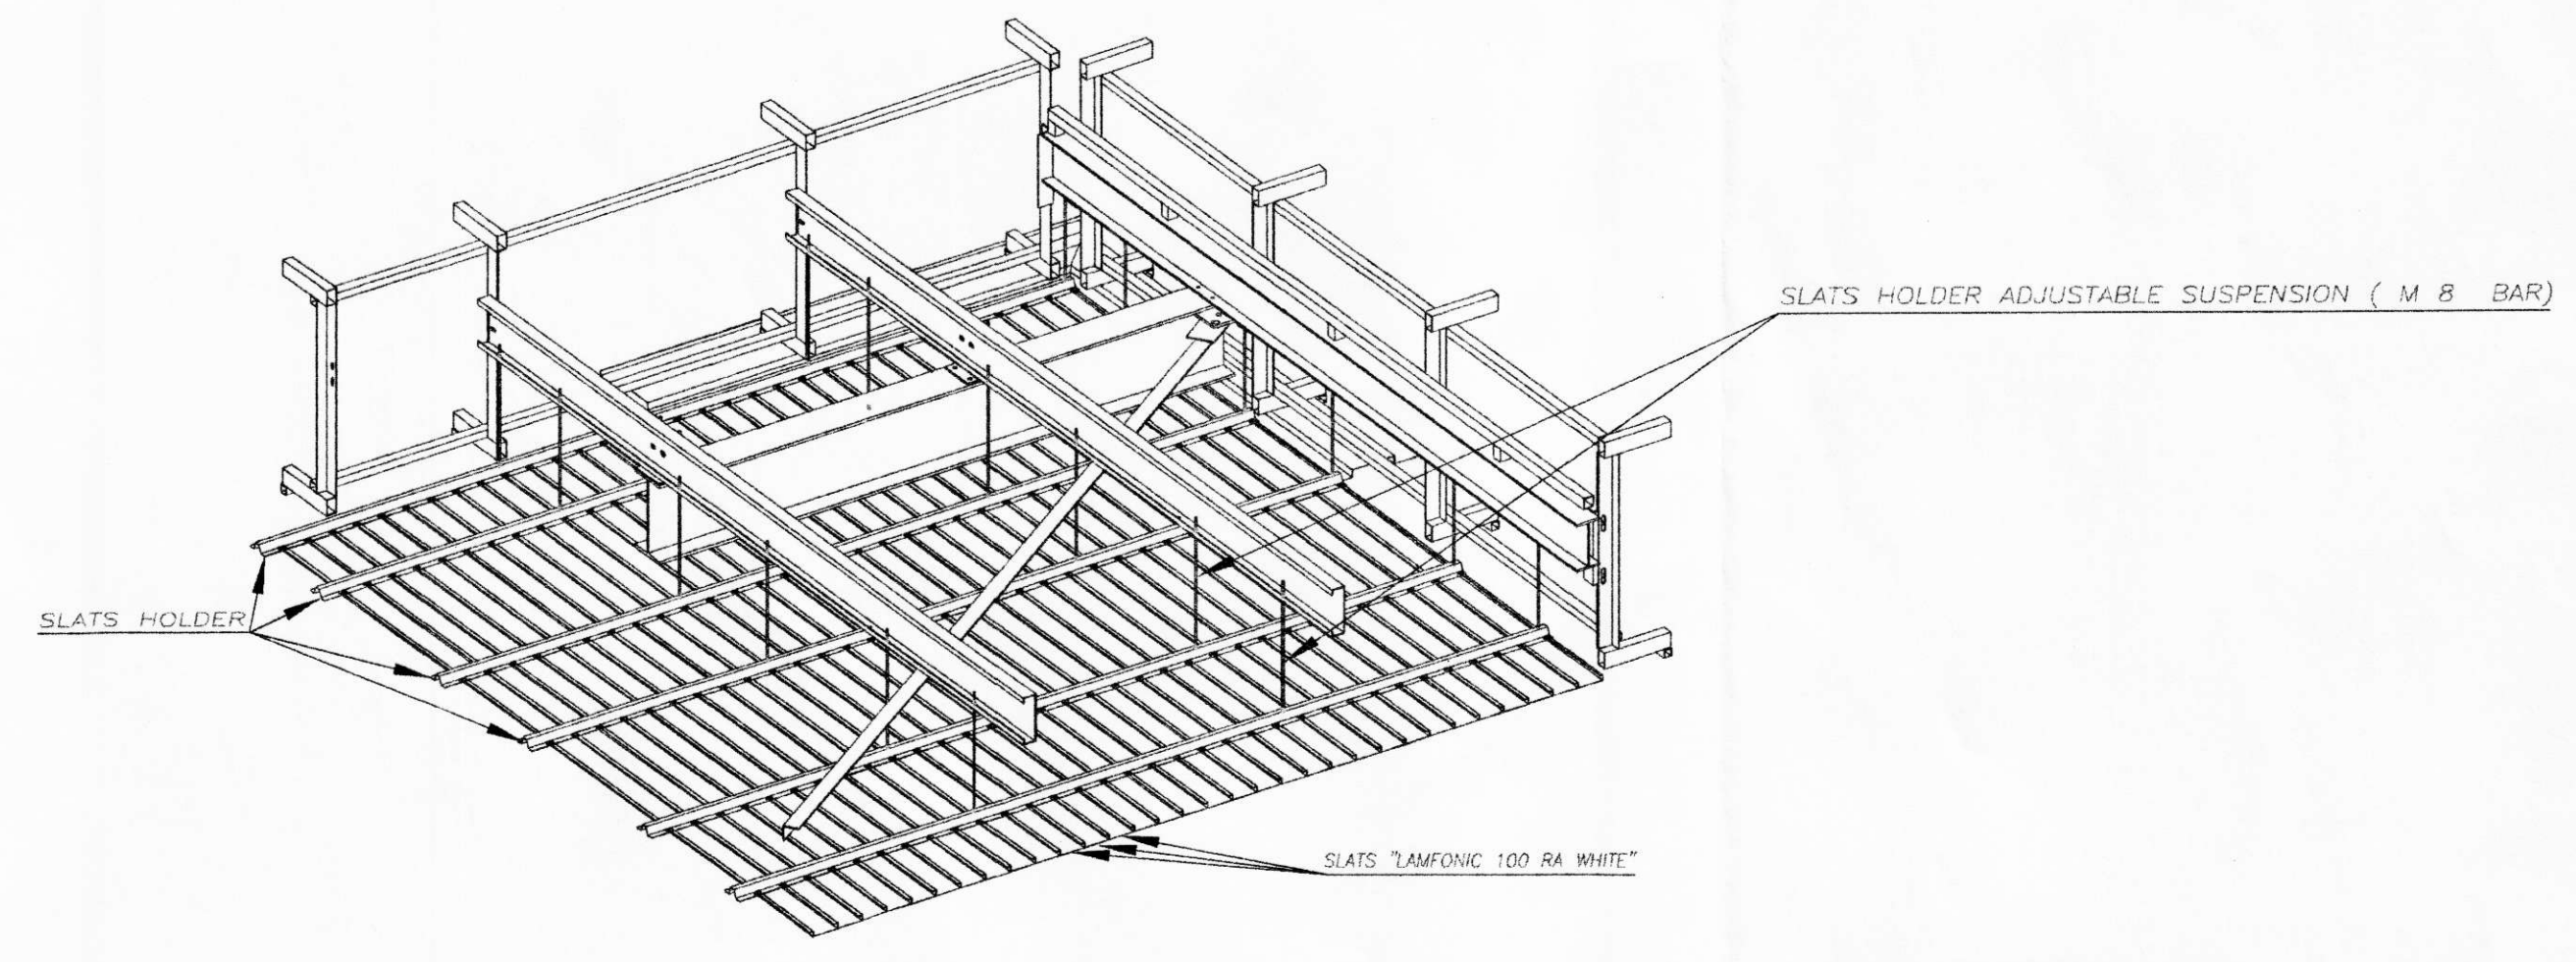
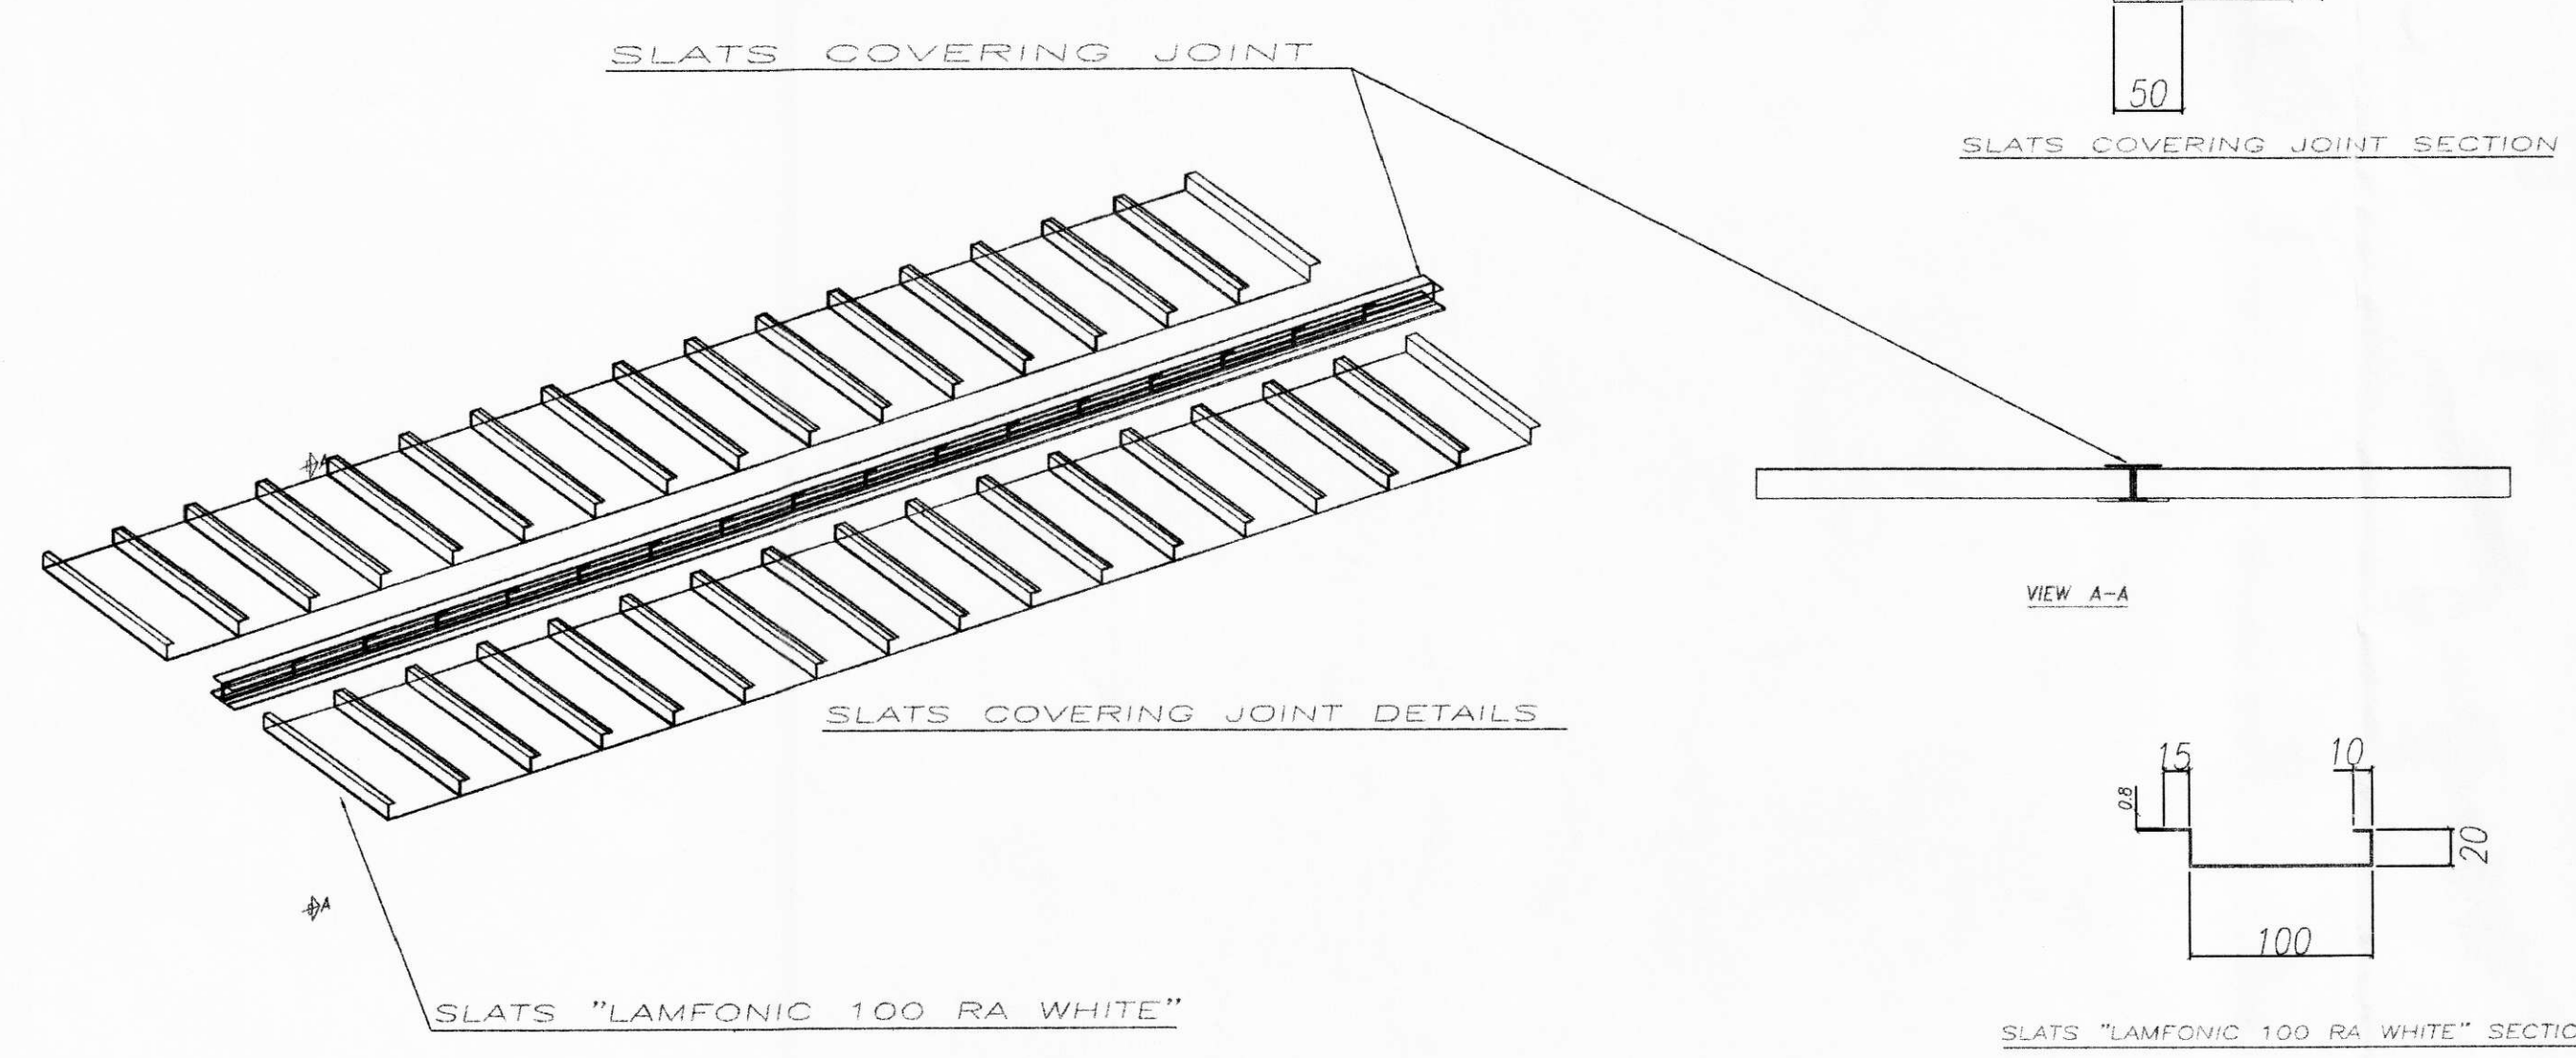
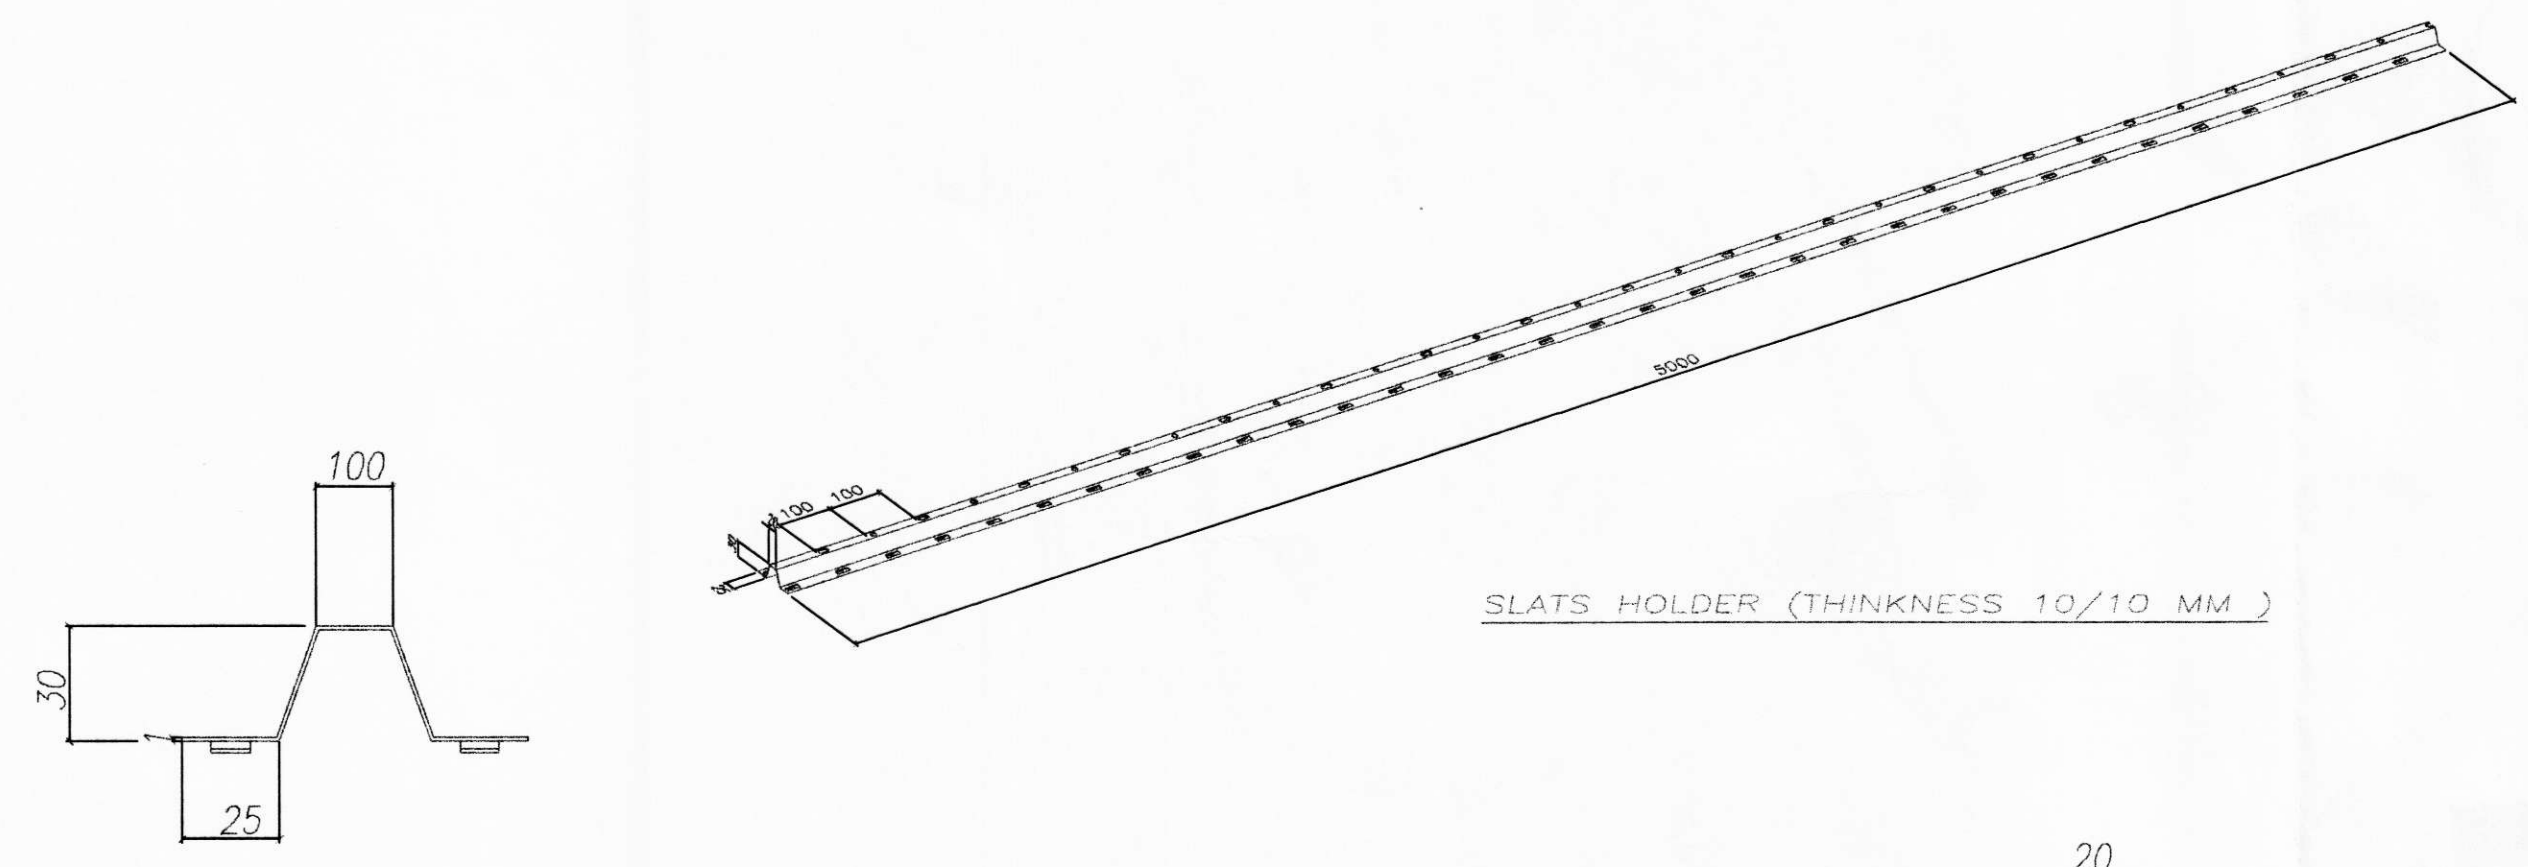


# False ceiling particular showing

MÓTTAKIÐ PANN  
15 OKT. 2001  
BYGGINGAFLUTRIÐ  
HÁKONNARSTR. 13  
101 REYKJAVÍK

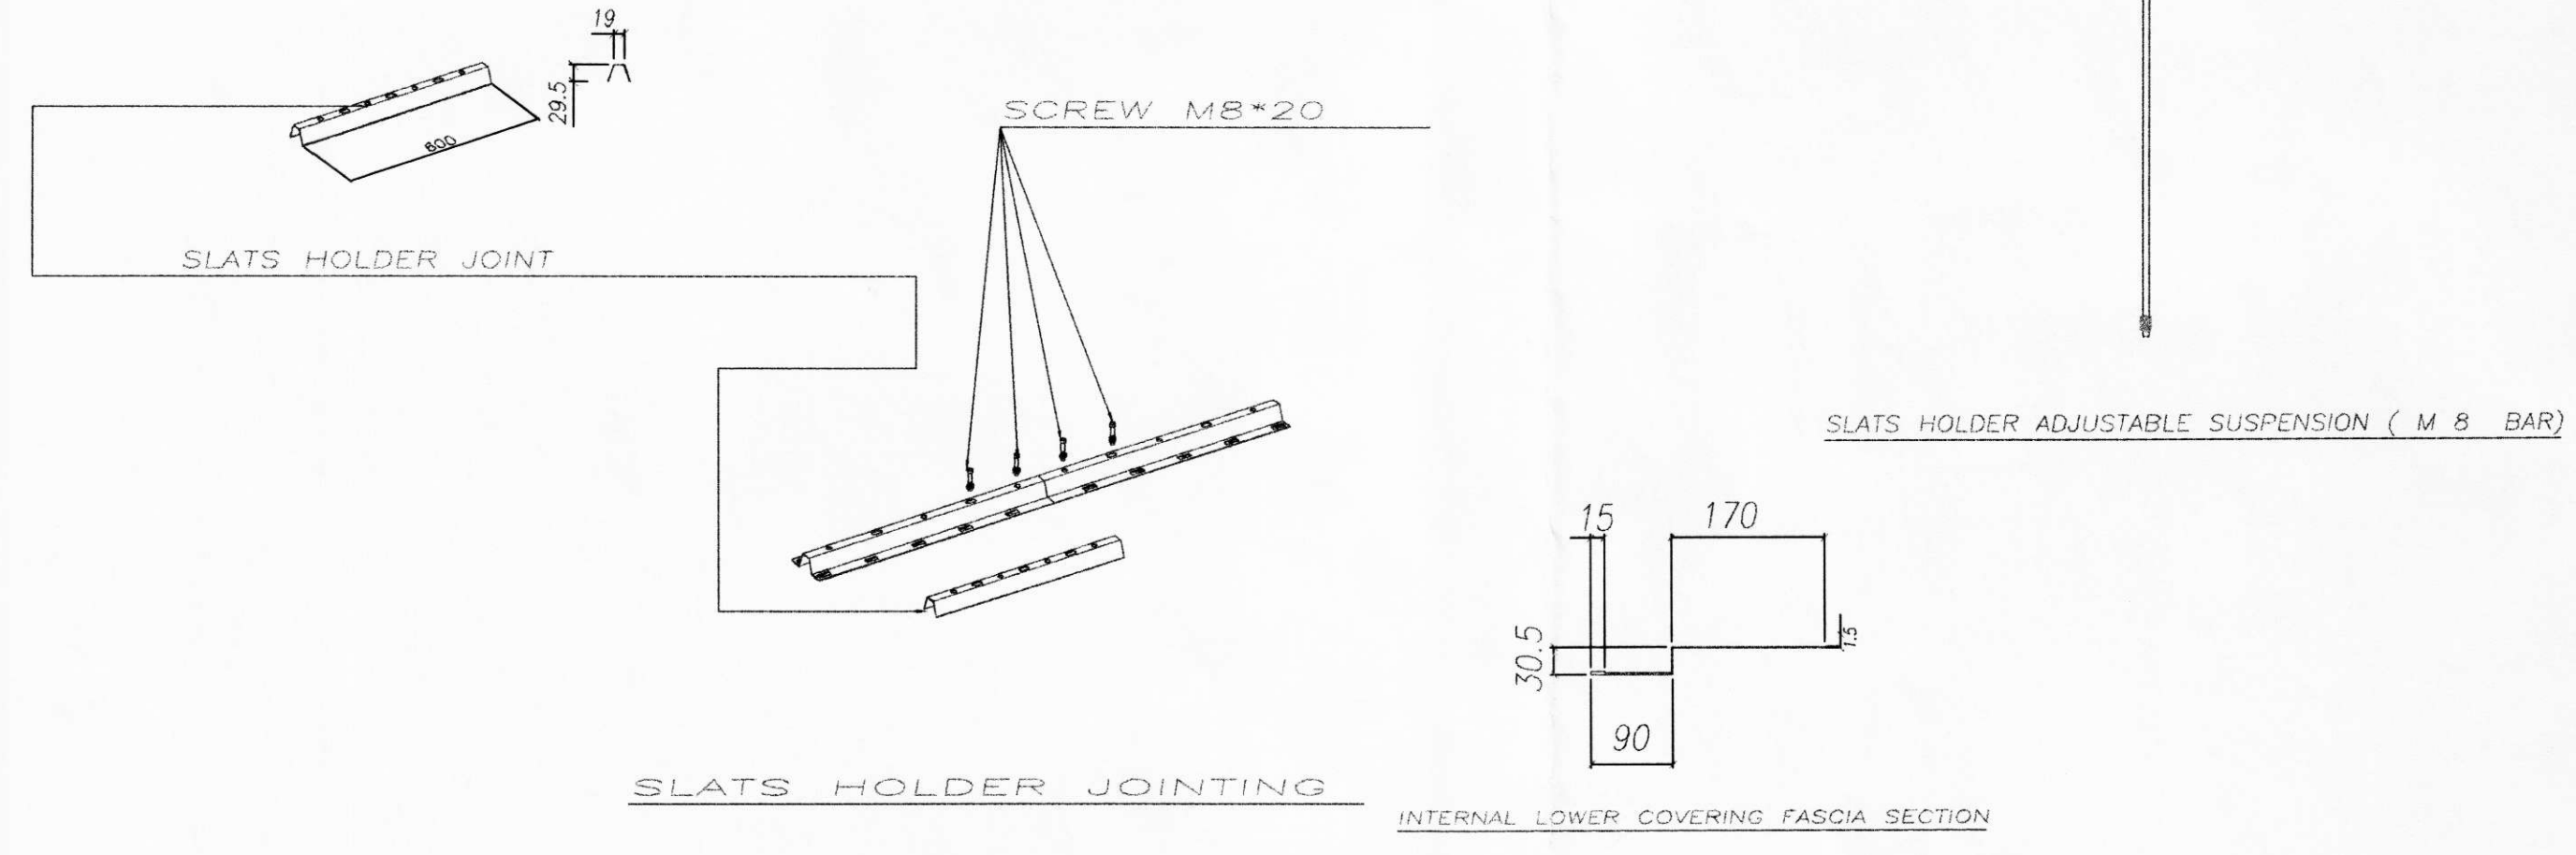

YFIRFARID  
VERKFRÆÐISSTOFAN  
**VBURÐUR** EHF  
HLÍÐASMÁRA 9, 200 KÓPÁVOGI  
SÍMIL: 5642474, FAK: 5643450

*Hjörtur Hannan*

**PANCALDI**  
10 Laugavegur, 2/F  
101 Reykjavík  
Tel: 059/818225 Fax: 059/818148

OLÍUFÉLAGIÐ H/F - HVOLSVELLI  
STÁLSKYGGNI - HLÍÐARENDI **06**

Committente:	Olíufelagið hf	Dis. N.	1769-db
Titolo:	Hvolsvollur canopy	Scala:	1/25
Descrizione:	Vanes	Data:	17/09/01
		Disegn.:	?
		Verif.:	

Disegno di N. proprietà privata - Riproduzione vietata a norma di legge