

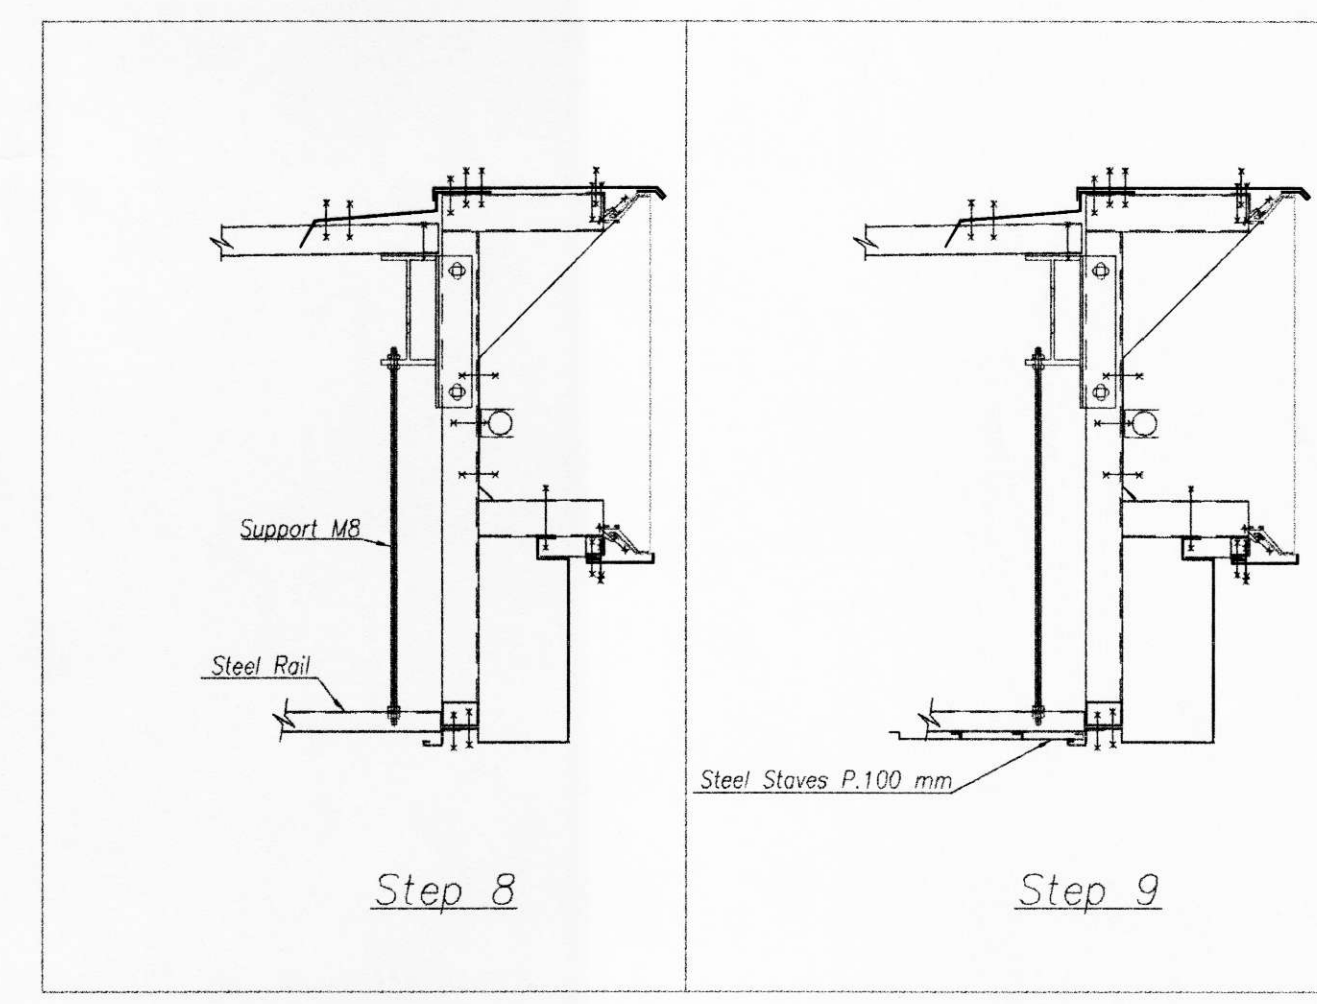


MÖTTEKUB PANN
15 OCT. 2001
BORGARFJELLUR
S. S.

Assembling Esso 3D fascia

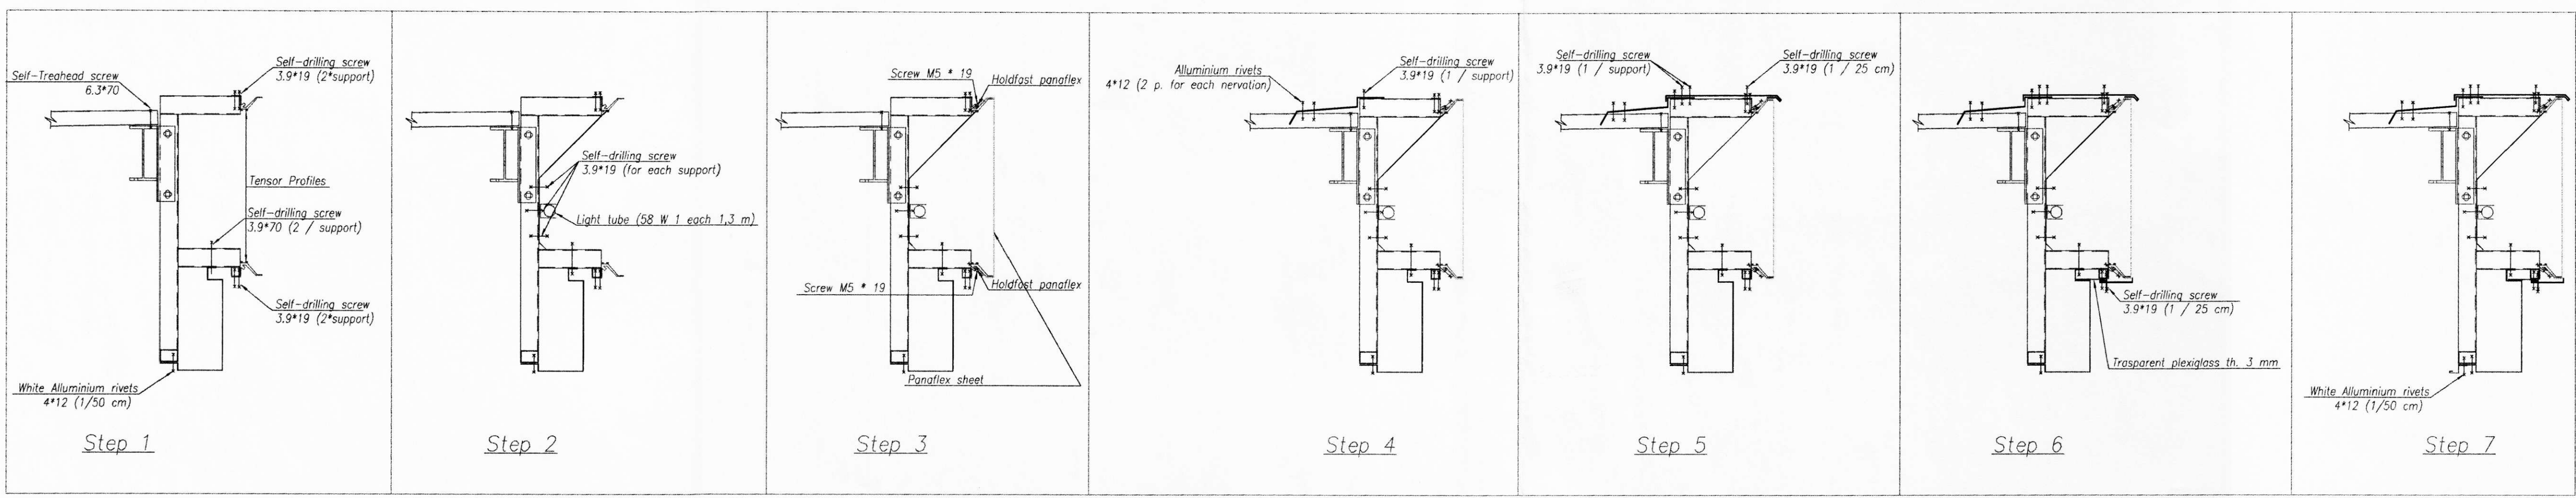

Assembling Esso Brand panel

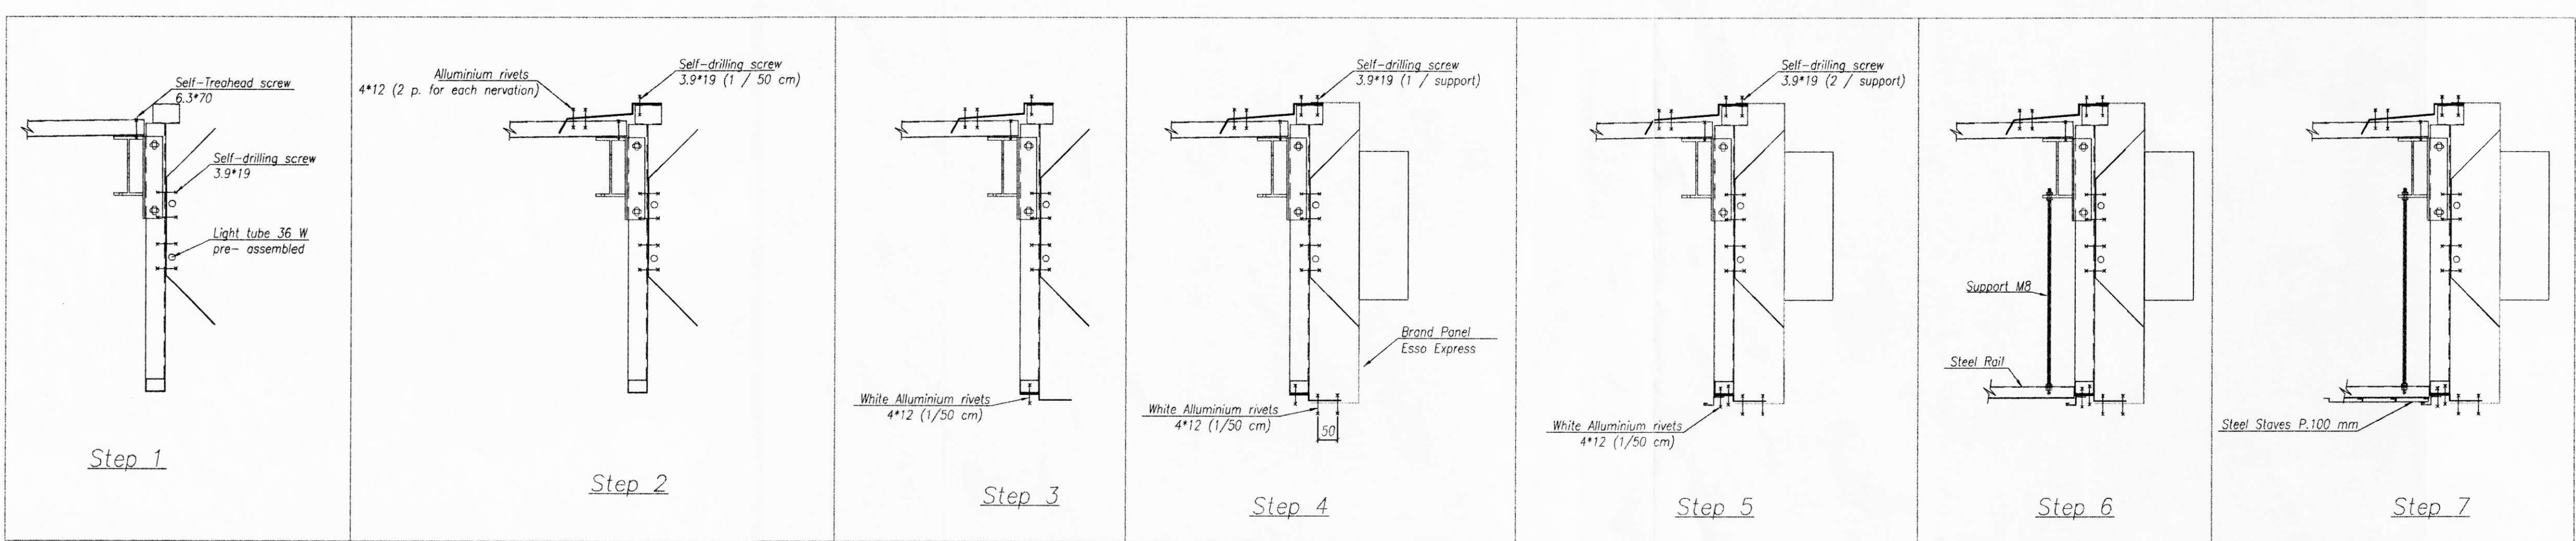

OLÍUFÉLAGIÐ H/F - HVOLSVELLI
STÁLKYGGNI - HLÍÐARENDI

07

Committente:	Olíufelagið hf	Dis. N.	1769-db
Titolo:	Hvolsvollur canopy	Scala:	1/50
Descrizione:	Vanes	Data:	17/09/01
		Disegn.	⚡
		Verif.	

YFIRFARID
VERKFRUÐISSTOFAN
VERBURDUR EHF
HILDAISMARA 8, 200 KOPAVOGUR
SÍM 5624314, FAKS 5654350
Hjörtur Hannesson

PANCALDI
Via Caduti in Guerra N. 2/4
Villanova di Bagnolo (Modena)
Tel. 059/816225 Fax 059/816148

Disegno di N. proprietà privata - Riproduzione vietata a norma di legge