

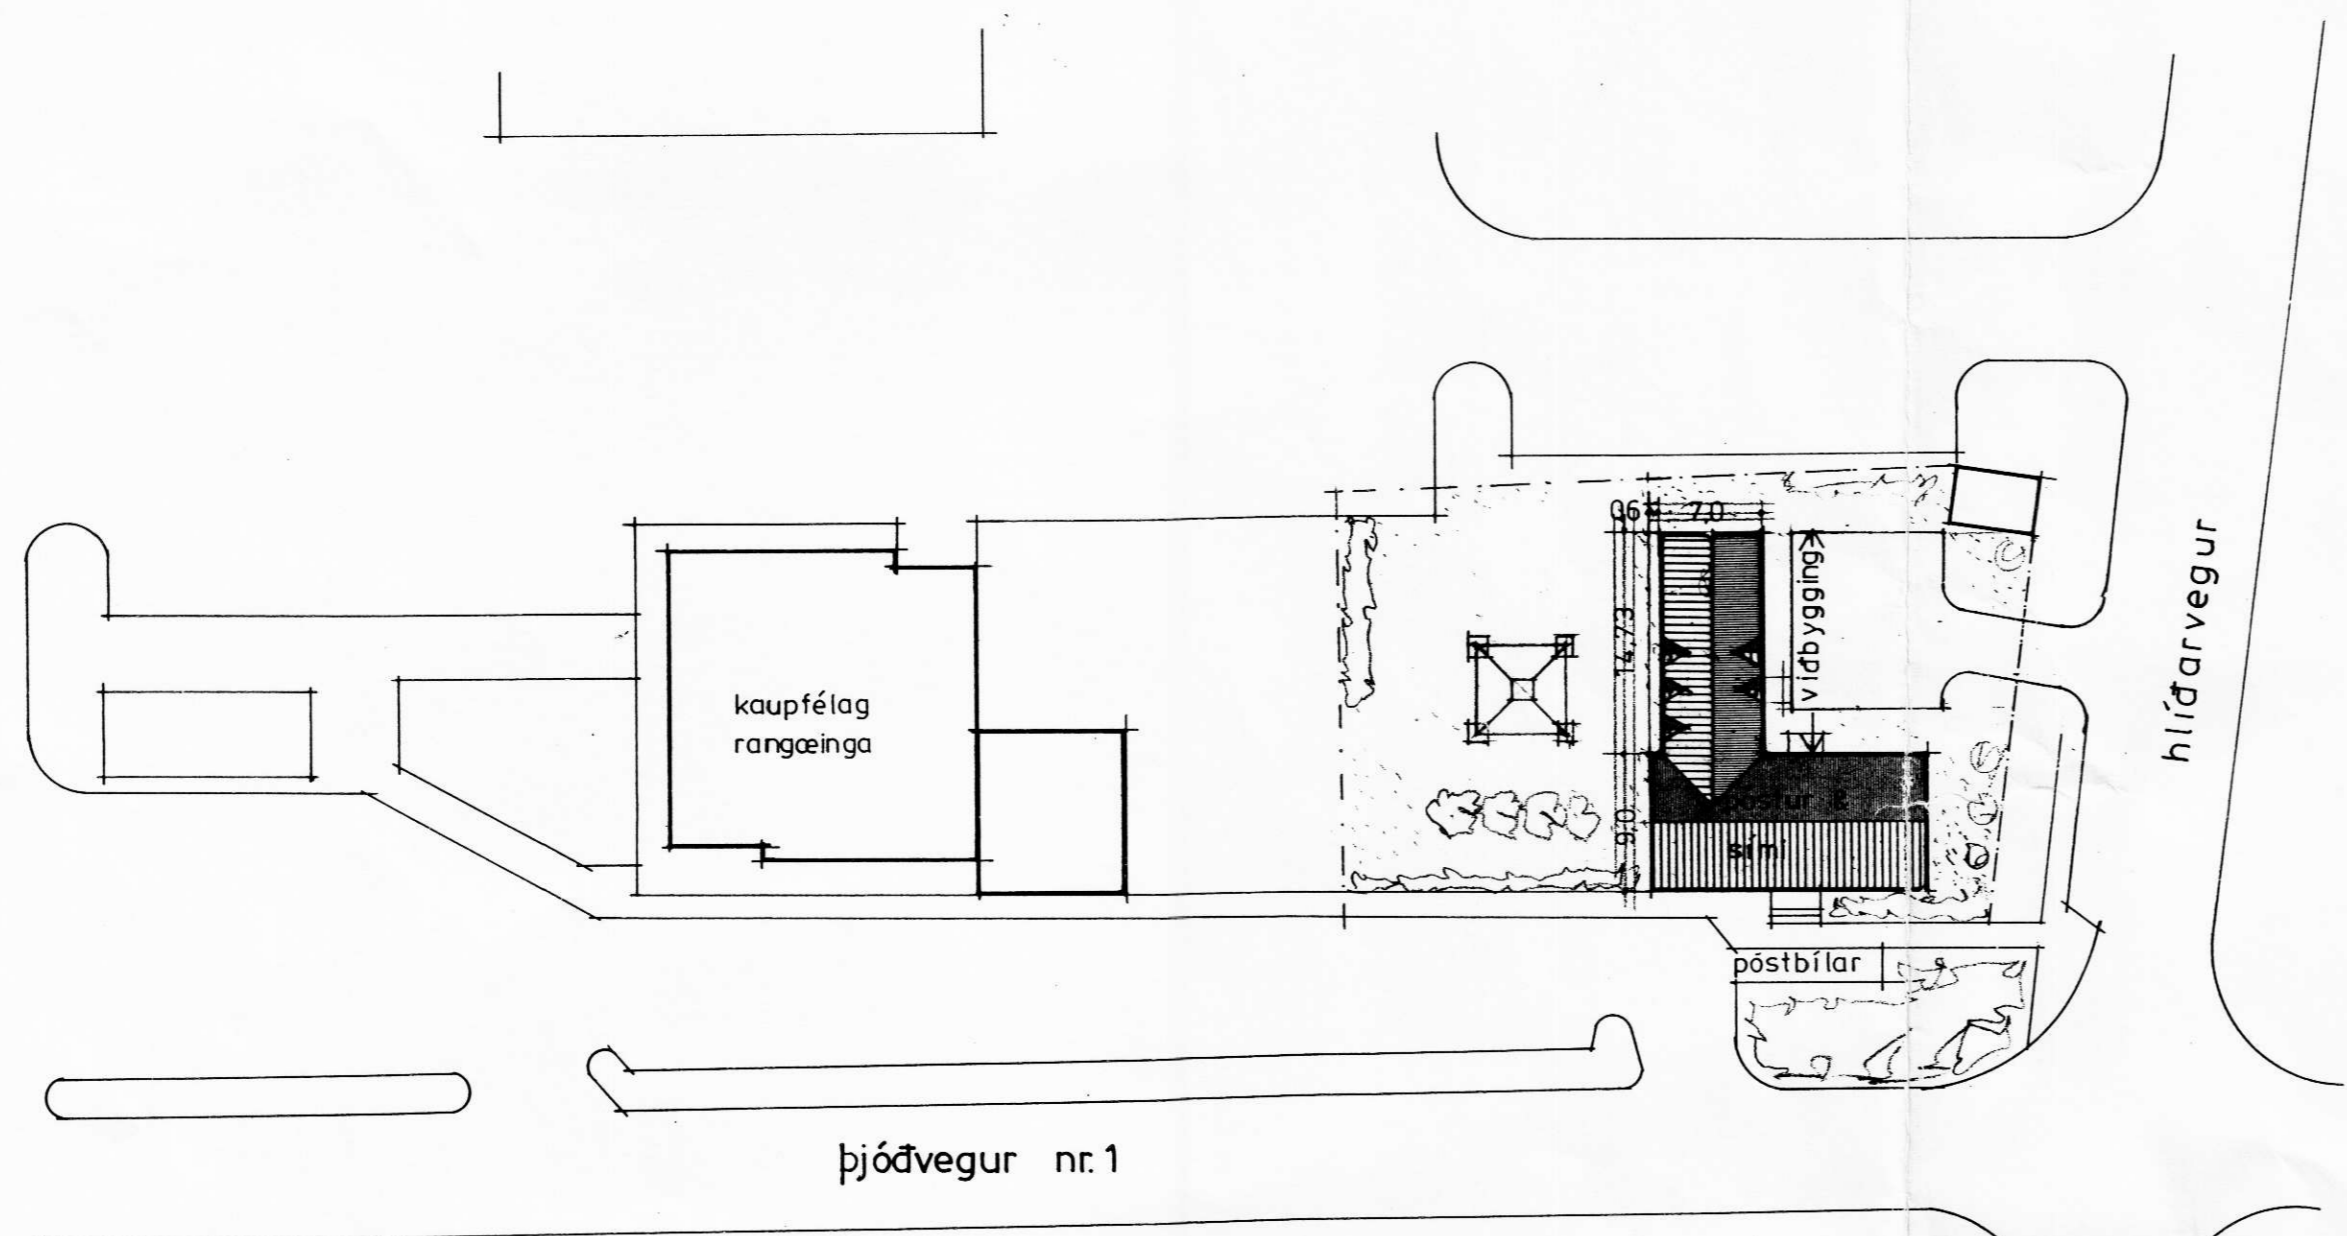


Samþykkt af byggingarmátt  
Hvolsvallar


6.10.98  
Reynir Ebersson

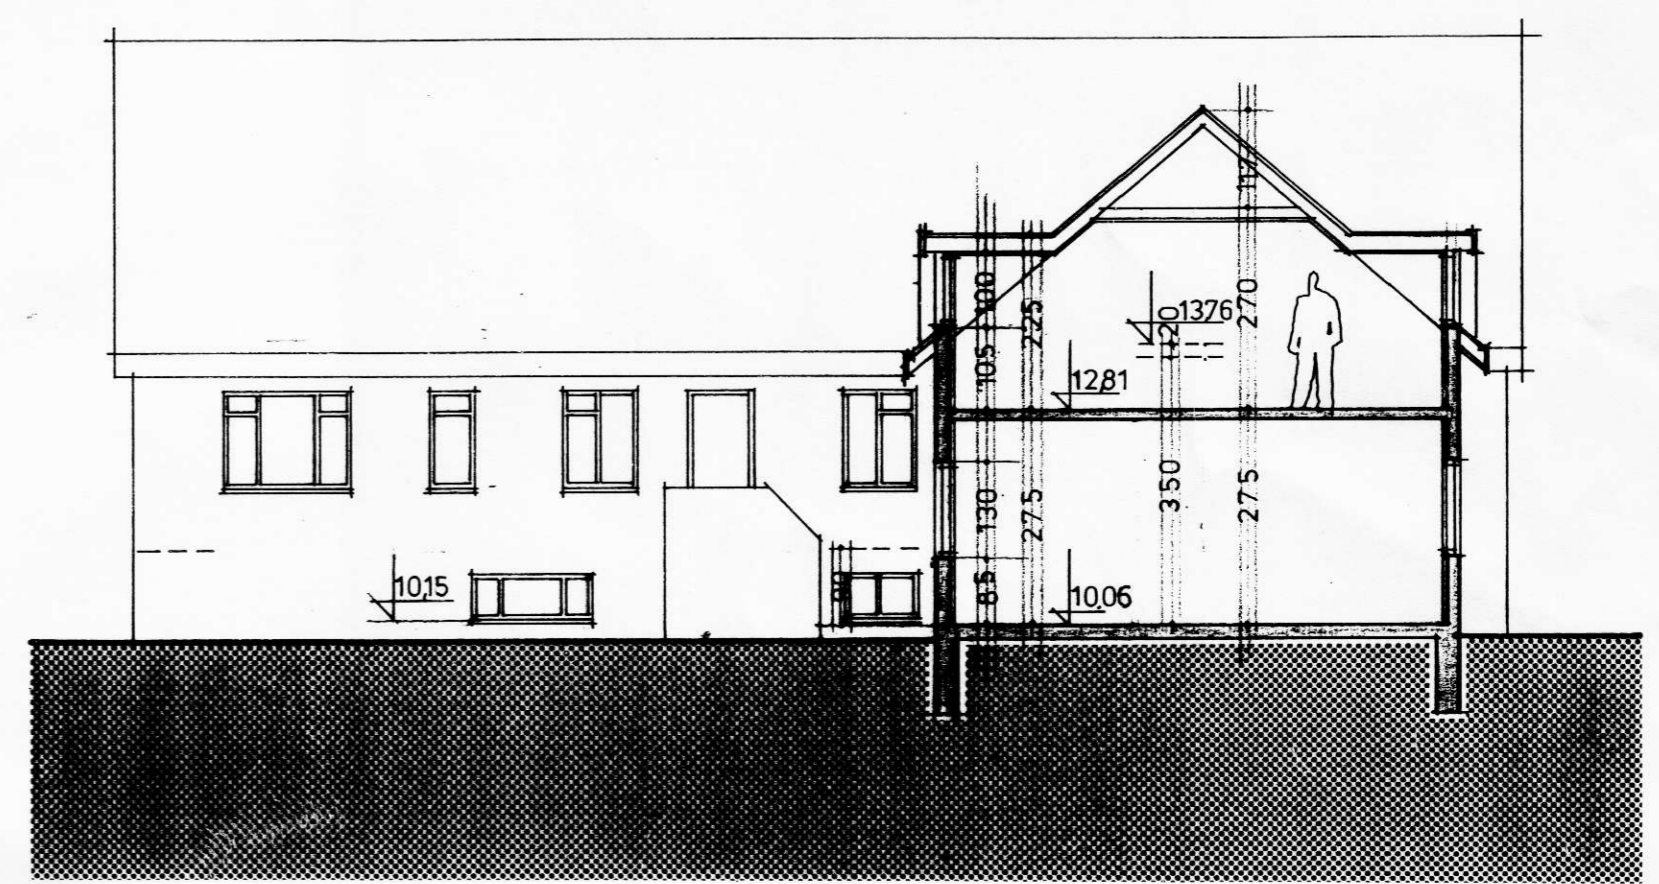

afstöðumynd 1:500

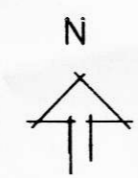

sneiðing A-A

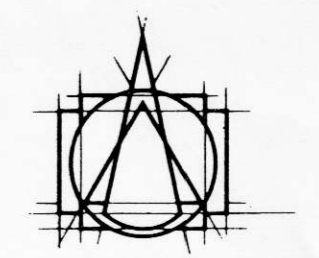

TEIKNISTOFAN HF  
ARMÚLAG

108 REYKJAVÍK • Sími 553 8750

GÍSLI HALLDÓRSSON ARKITEKT FAI  
 JÓSEF REYNIS ARKITEKT FAI  
 LEIFUR GÍSLASON BYGGINGAFRÆÐINGUR BFI  
 IVON STEFÁN CILIA ARKITEKT FAI  
 BJARNI SNEIÞÓRSSON ARKITEKT FAI  
 ÁSGEIR ÁSGEIRSSON BYGGINGAFRÆÐINGUR BFI

VERKEFNI AUSTURVEGUR 2  
 HVOLSVELLI

VERK Afstöðumynd og sneiðing

SAMP. *[Signature]*

MÁL 1:100 1:500

DAGS. 25.02.'98

BR. Raunteikning

NR. A-01