

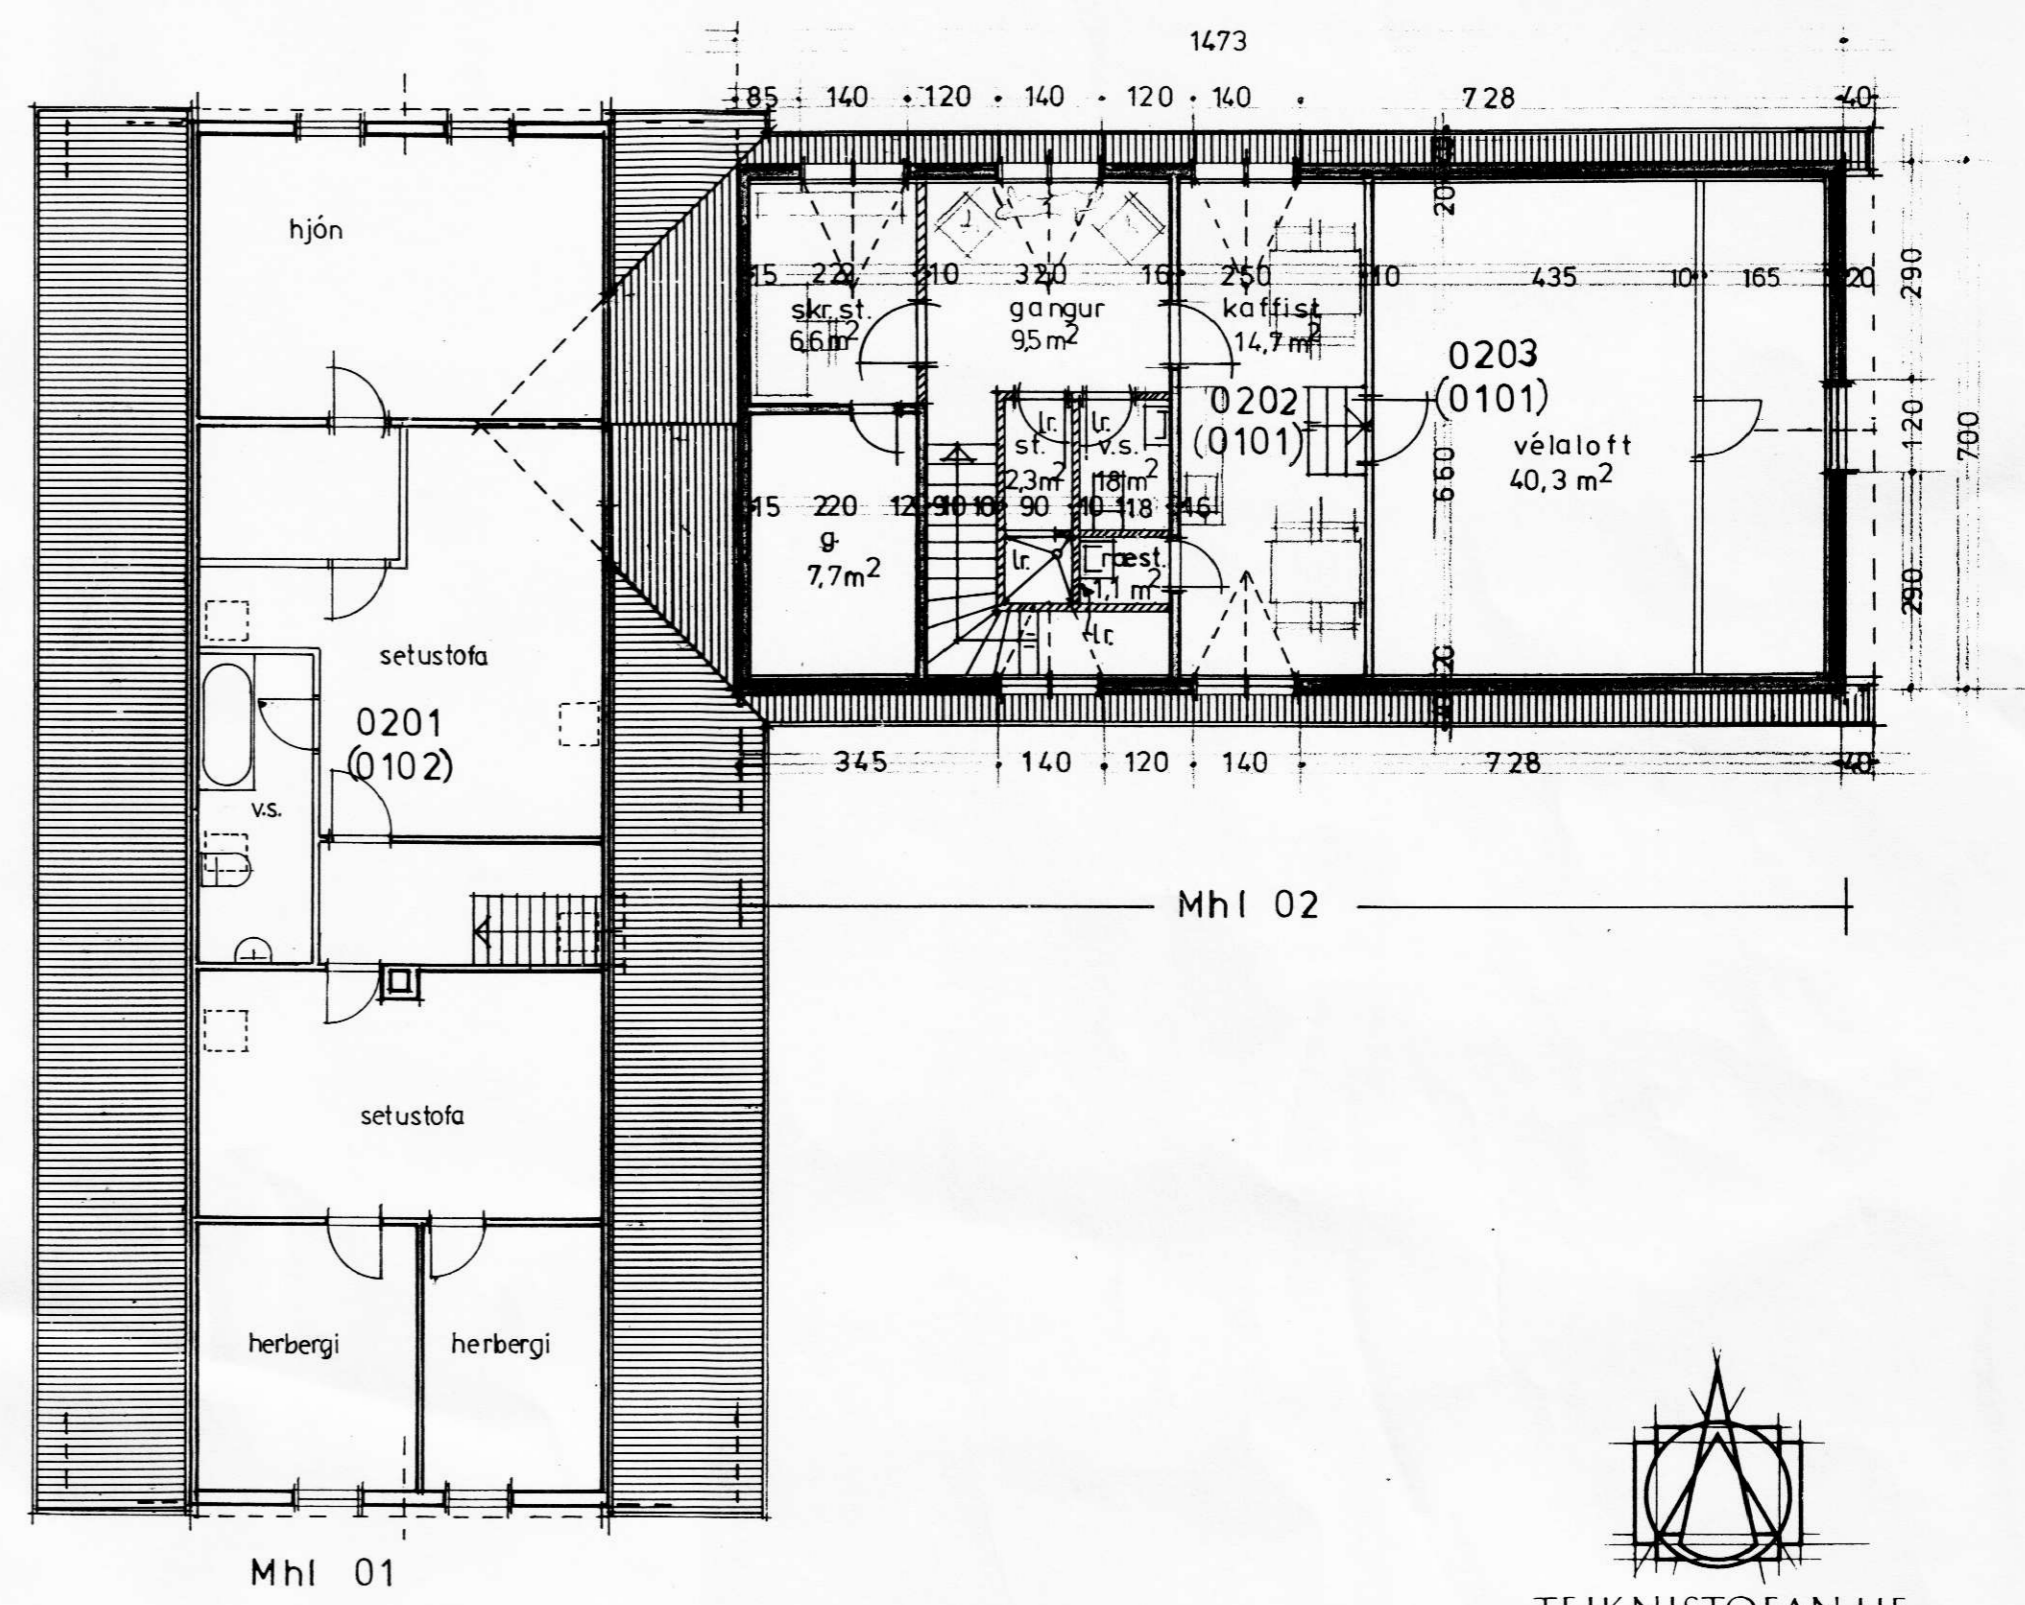


Samblykt af byggingarinn
Hvolsvelli
6.10.98
Reynir Einarsson

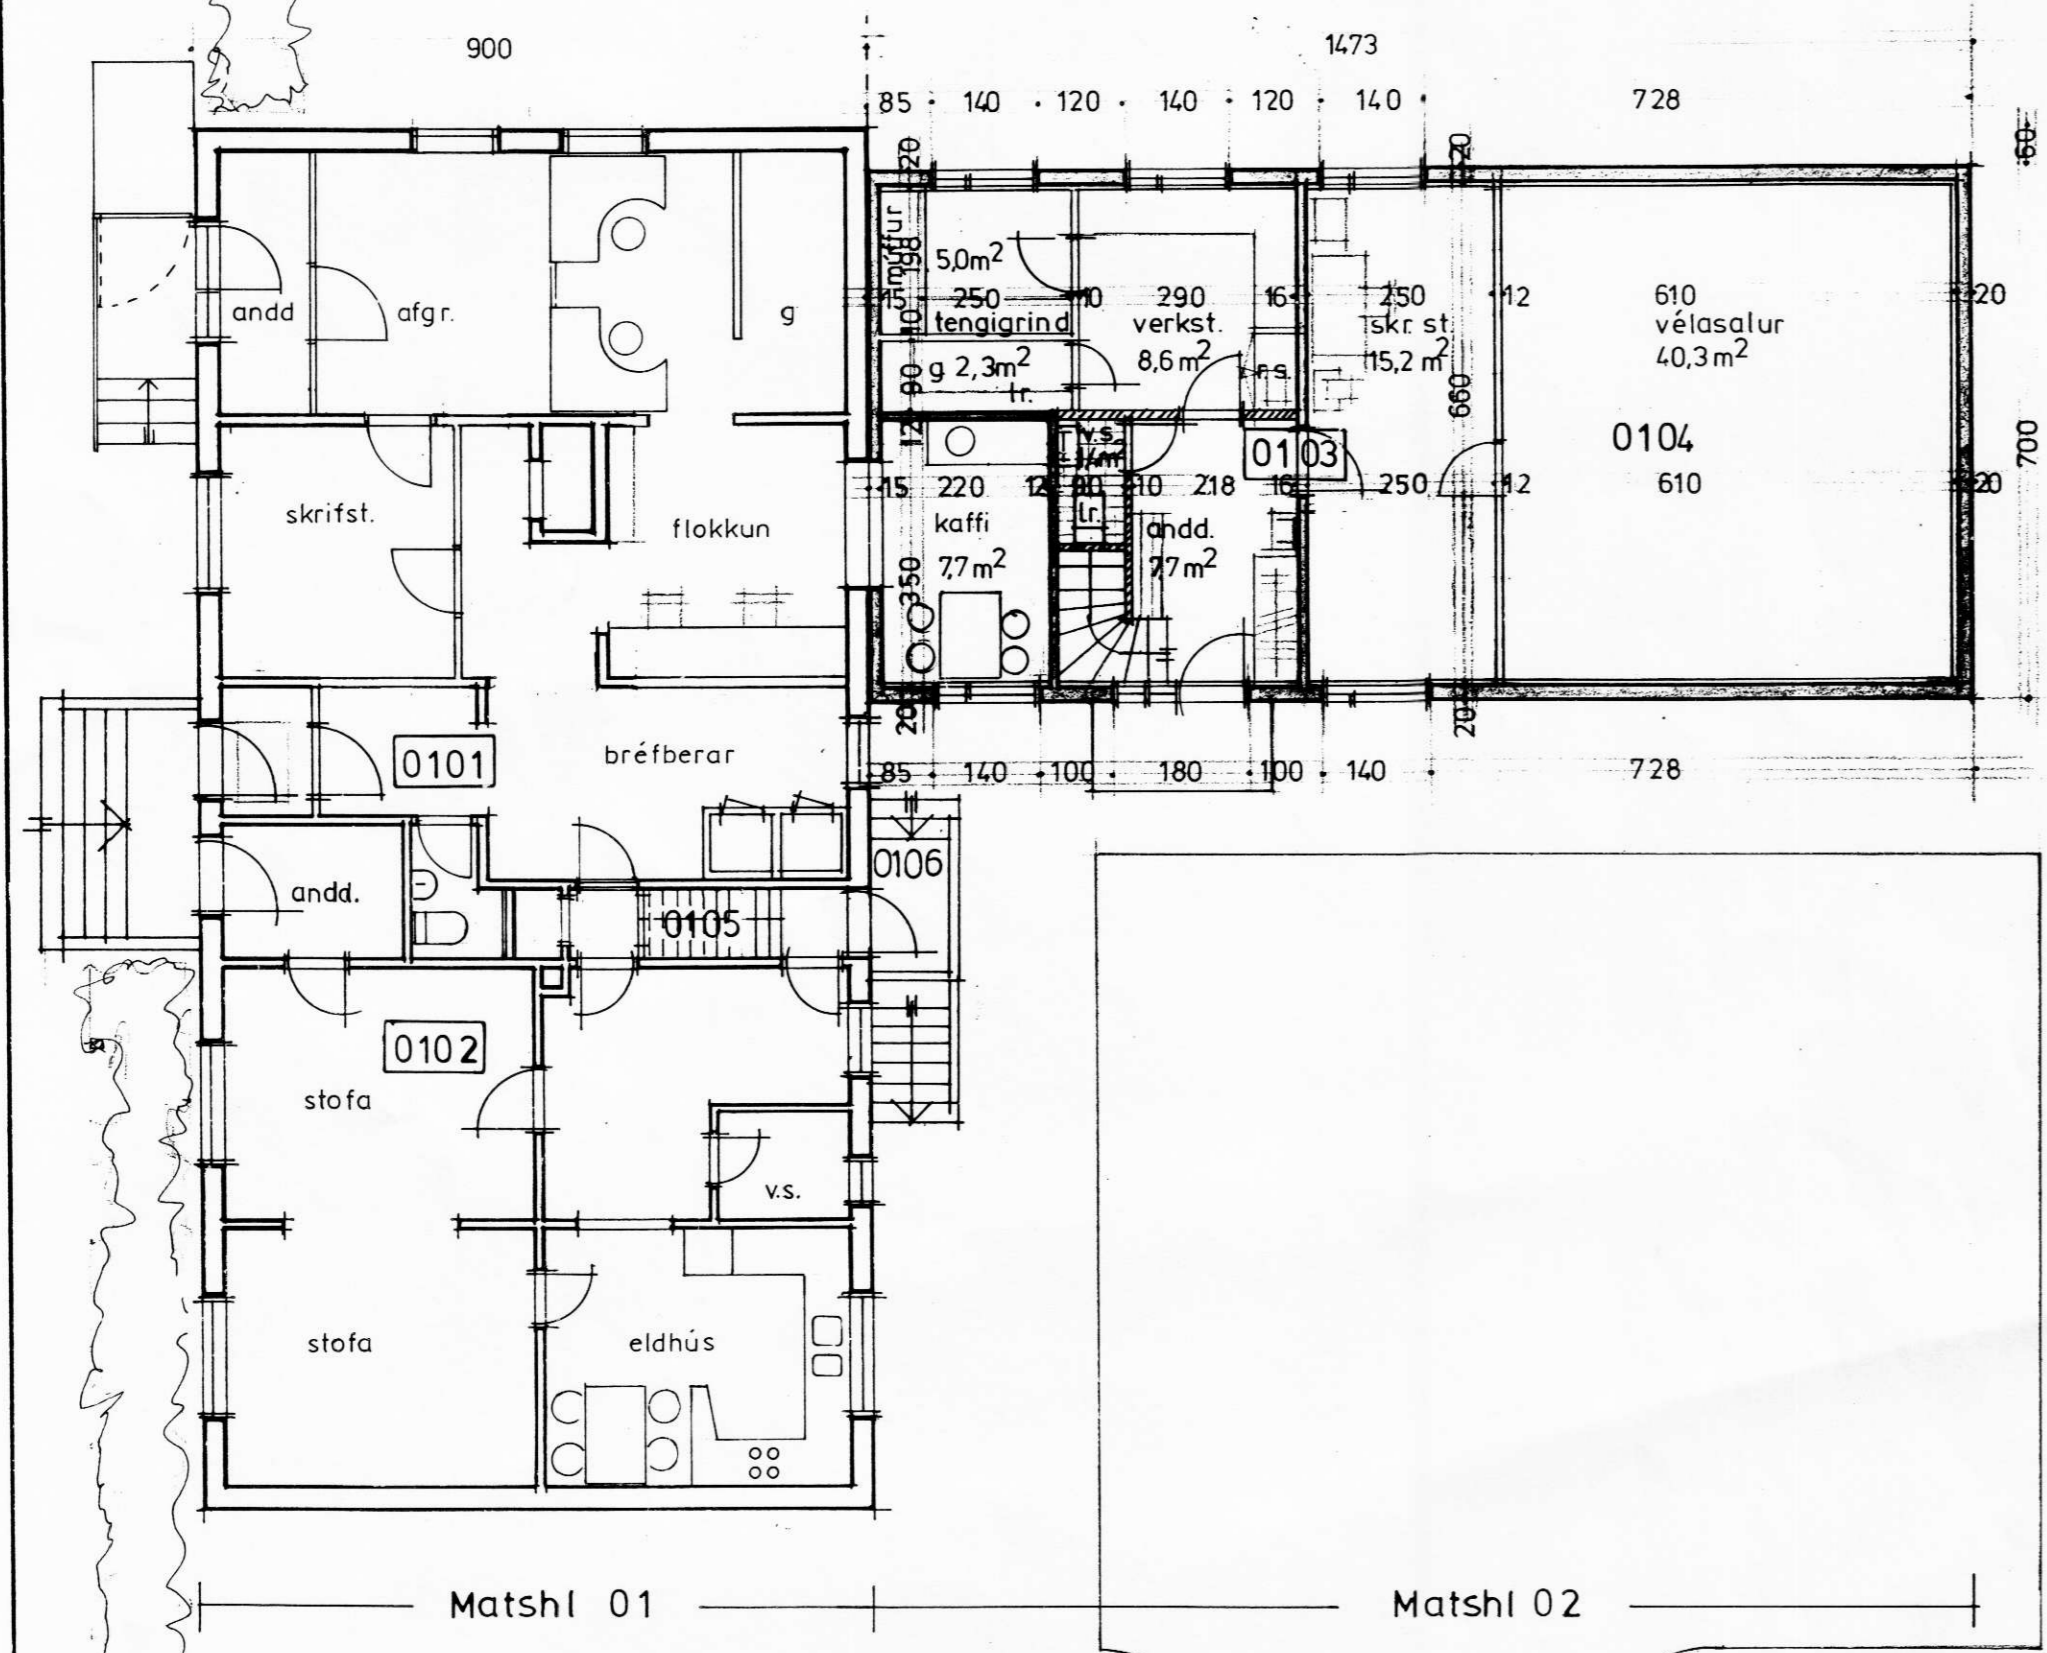

jardhöed

rishöed

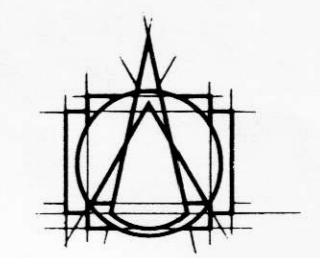

TEIKNISTOFAN HF
ARMÚLAG
 108 REYKJAVÍK • Sími 553 8750

GÍSLI HALDÓRSSON ARKITEKT FAI
 JÓSEF REYNIS ARKITEKT FAI
 LEIFUR GÍSLASON BYGGINGAFRÆÐINGUR BFI
 IVON STEFÁN CILIA ARKITEKT FAI
 BJARNI SNÆBJÖRNSSON ARKITEKT FAI
 ASGEIR ÁSGEIRSSON BYGGINGAFRÆÐINGUR BFI

VERKEFNI **AUSTURVEGUR 2**
HVOLSVELLI

VERK Grunnamyndir, jardhæðar og rishæðar

SAMP. J.R. *Asg*

MÁL 1:100

DAGS 1984

NR. **A-03**