


Samþykkt af byggingarnefni  
Hvolsvællar


6.10.98  
*Ragnar Einarsson*

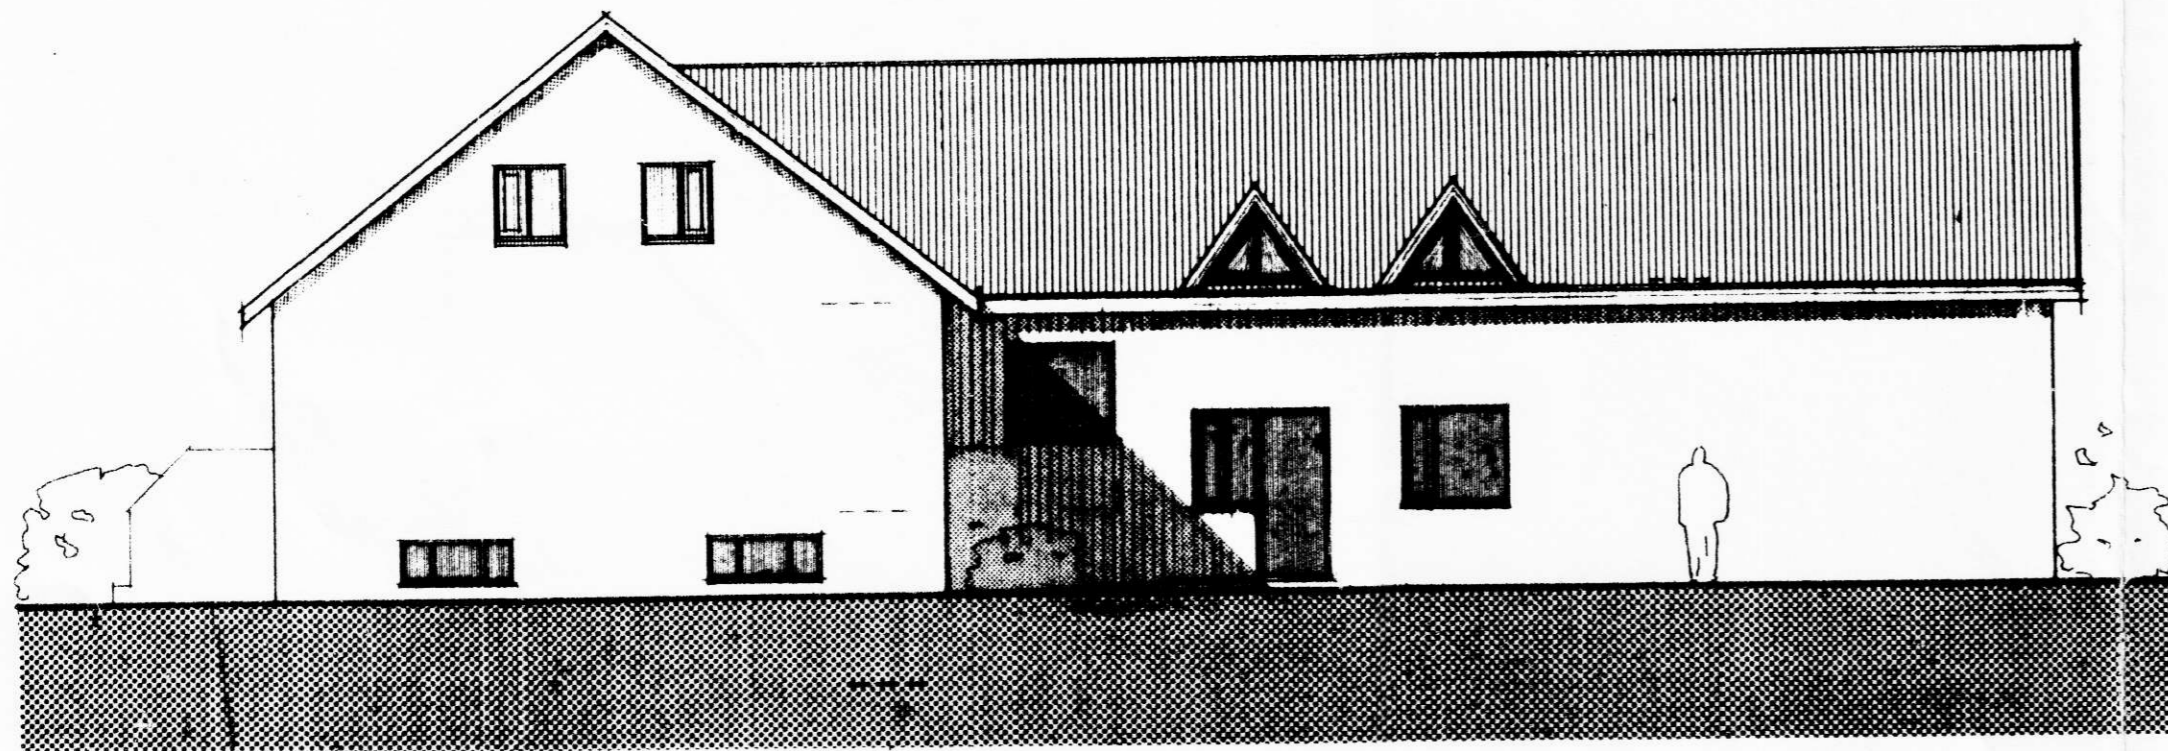


útlit austur



útlit norður

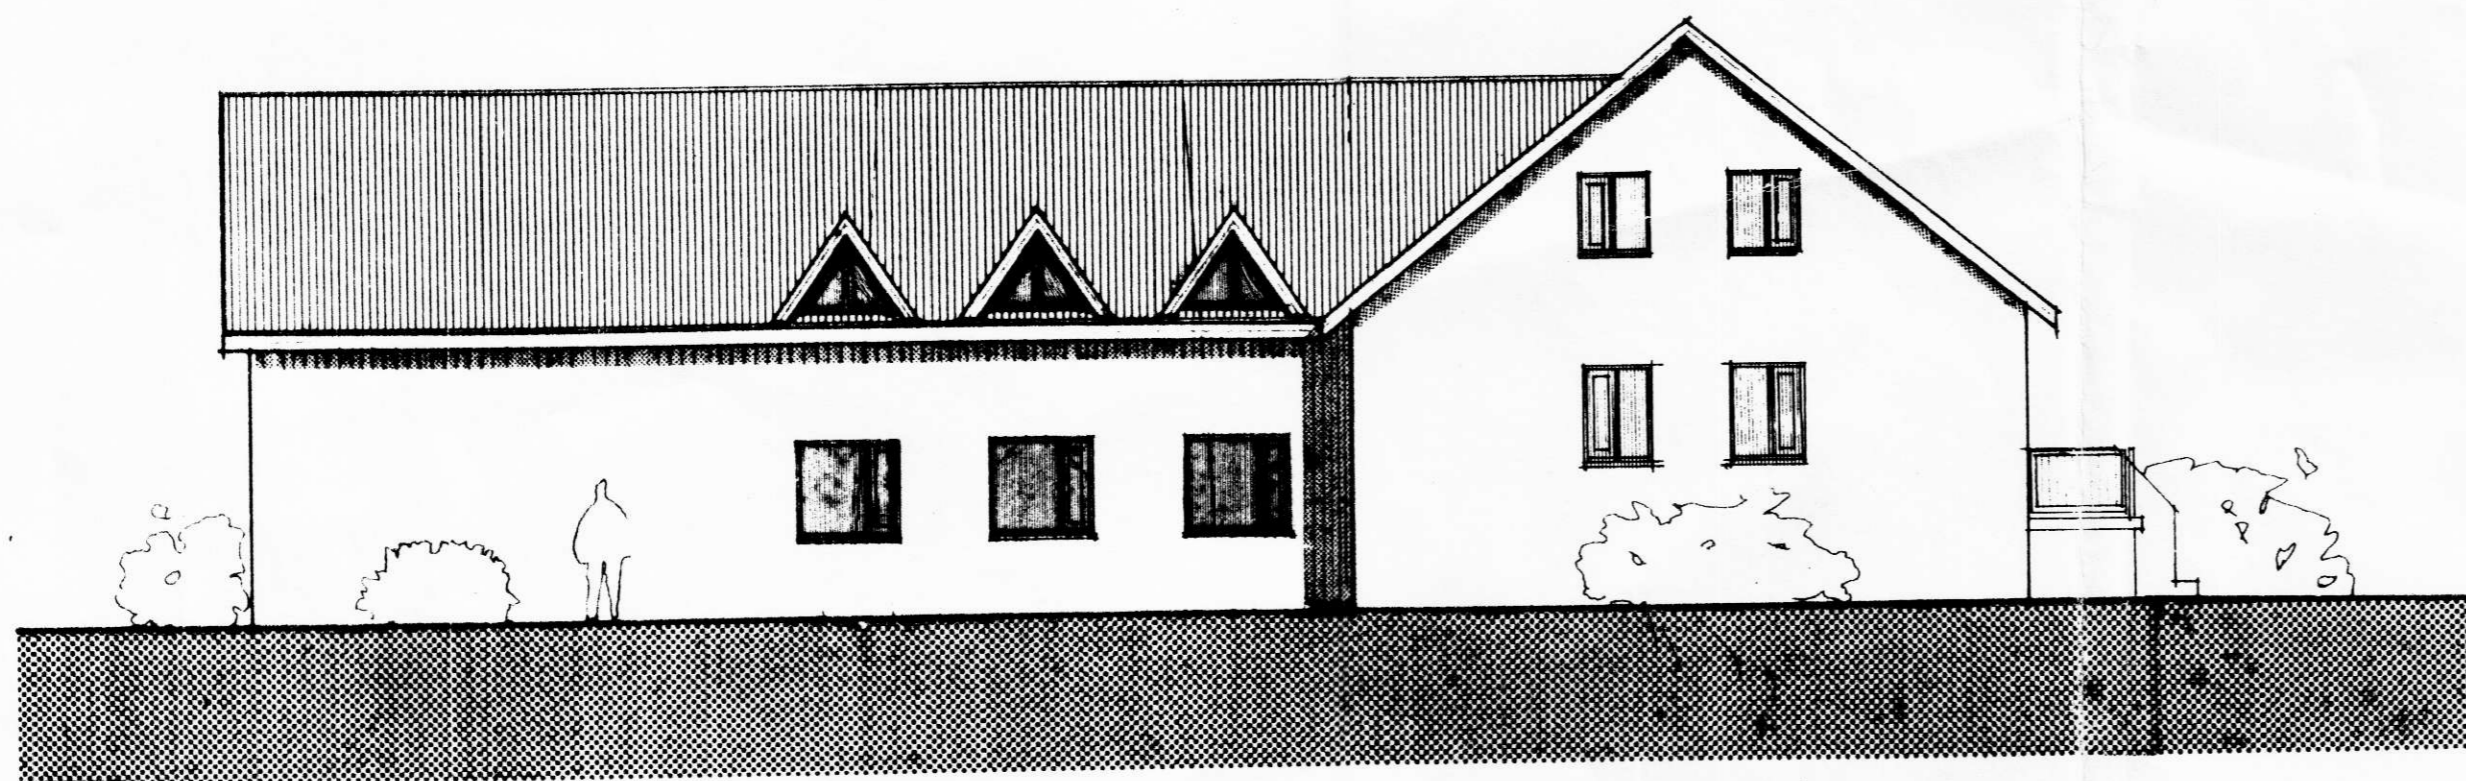

útlit vestur

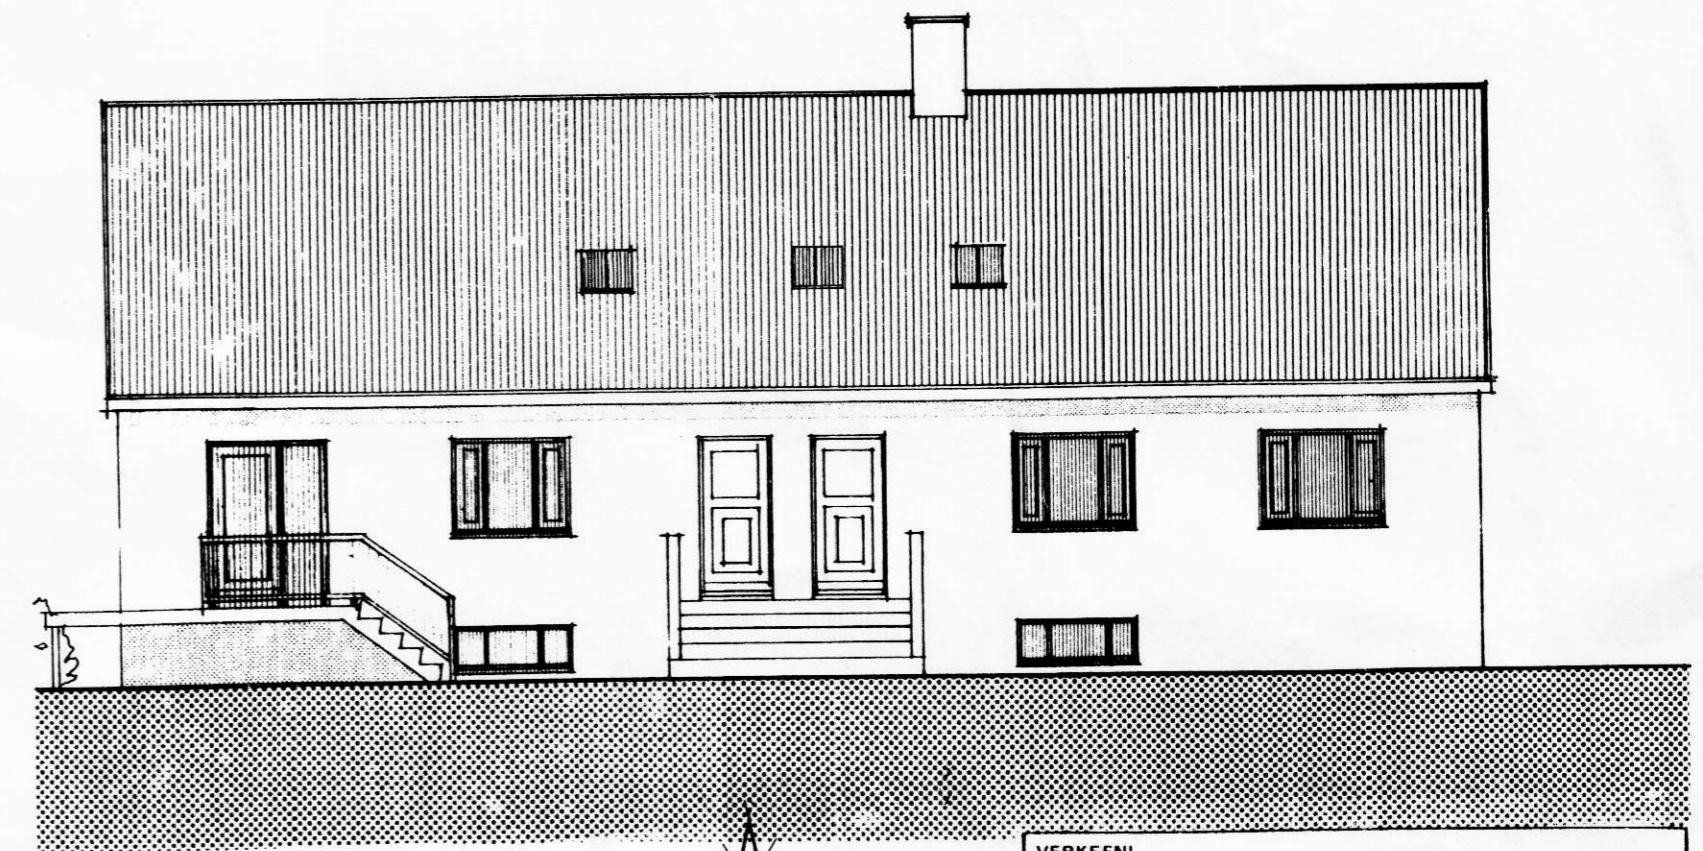

útlit suður

TEIKNISTOFAN HF  
ARMÚLAG  
106 REYKJAVÍK • Sími 863 8780  
GÍSLI HALDÓRSSON ARKITEKT F.A.I.  
JÓSEF KEYS ARKITEKT F.A.I.  
LEIFUR GÍSLASON BYGGINGAFRÁÐINGUR BFI  
VON STEFAN GÍSLA ARKITEKT F.A.I.  
SJAFNI EINHJÓNNSSON ARKITEKT F.A.I.  
ARGEIR ABREIÐSSON BYGGINGAFRÁÐINGUR BFI

VERKEFNI AUSTURVEGUR 2  
HVOLSVELLI

VERK Útlit  
SAMP J.R. *Asg Asg*  
MÁL 1:100  
DAGS 1984  
NR. A-04